


THIS MAP IS PREPARED BY FINGAL
COUNTY COUNCIL FROM AN OSI
DIGITAL MAP BASE AND COMPLIES
WITH PRAI MAPPING REGULATIONS

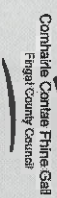


NOTE: SITE REFERRED TO IS "OUTLINED" IN RED.
NON OSI DETAIL OR PRA DETAIL WHERE
APPLICABLE, IS SHOWN COLOURED GREEN.

O.S.I. Sheet No.: 2584_16 & 17
Scale - 1:1,000
Area: 15m²

SIGNED:
John Brophy, B.Sc.(Hons), FSCS, FRICS
Chartered Surveyor

INDEX No.: 5493_02 DODBS11112 DATE: 23/08/2016

Ordnance Survey Ireland. All rights reserved. Licence number 200910/CODMA Fingal County Council

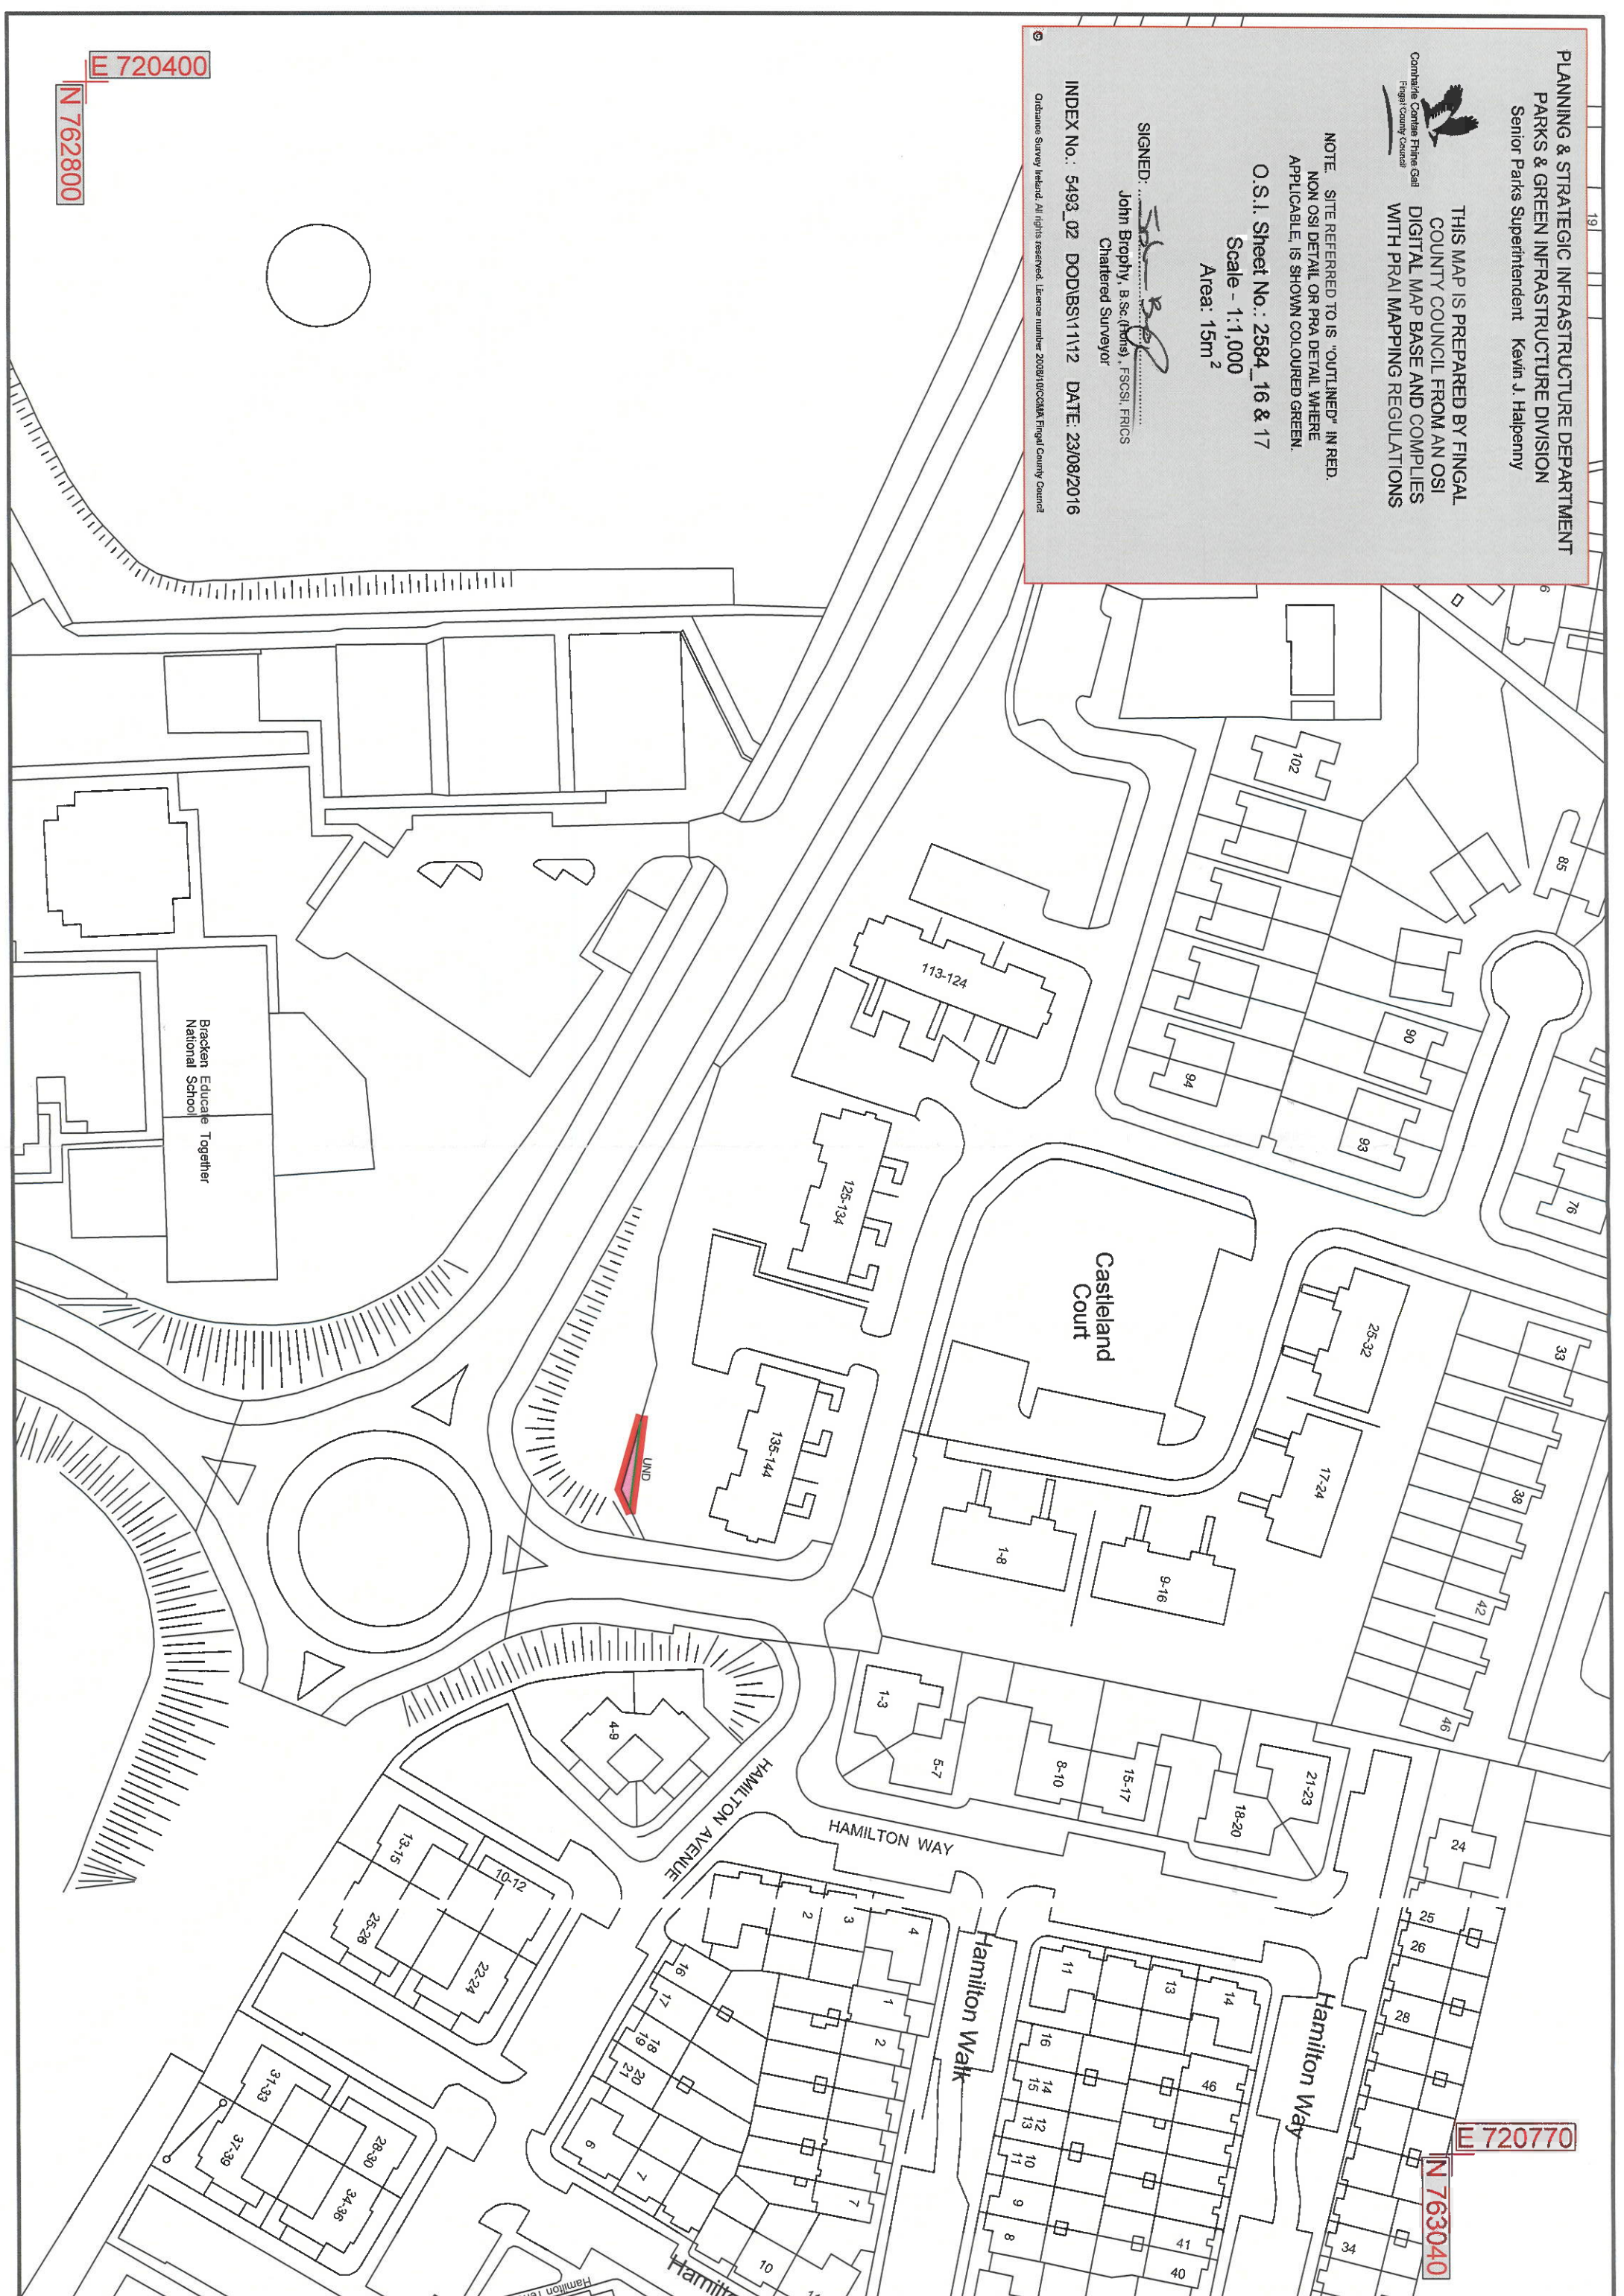

E 720400

N 762800

E 720770

N 763040