




THIS MAP IS PREPARED BY FINGAL
COUNTY COUNCIL FROM AN OSI
DIGITAL MAP BASE AND COMPLIES
WITH PRAI MAPPING REGULATIONS

NOTE: SITE REFERRED TO IS "OUTLINED" IN RED.
NON OSI DETAIL OR PRA DETAIL WHERE
APPLICABLE, IS SHOWN COLOURED GREEN.

O.S.I. Sheet No.: 2584_16 & 17
Scale - 1:1,000
Area: 21m²

SIGNED:
John Brophy, B.Sc.(Hons), FSCSI, FRICS
Chartered Surveyor

INDEX No.: 5493_03 DOD/BS11112 DATE: 23/08/2016
Ordinance Survey Ireland. All rights reserved. Licence number 2008/10/CMA Fingal County Council

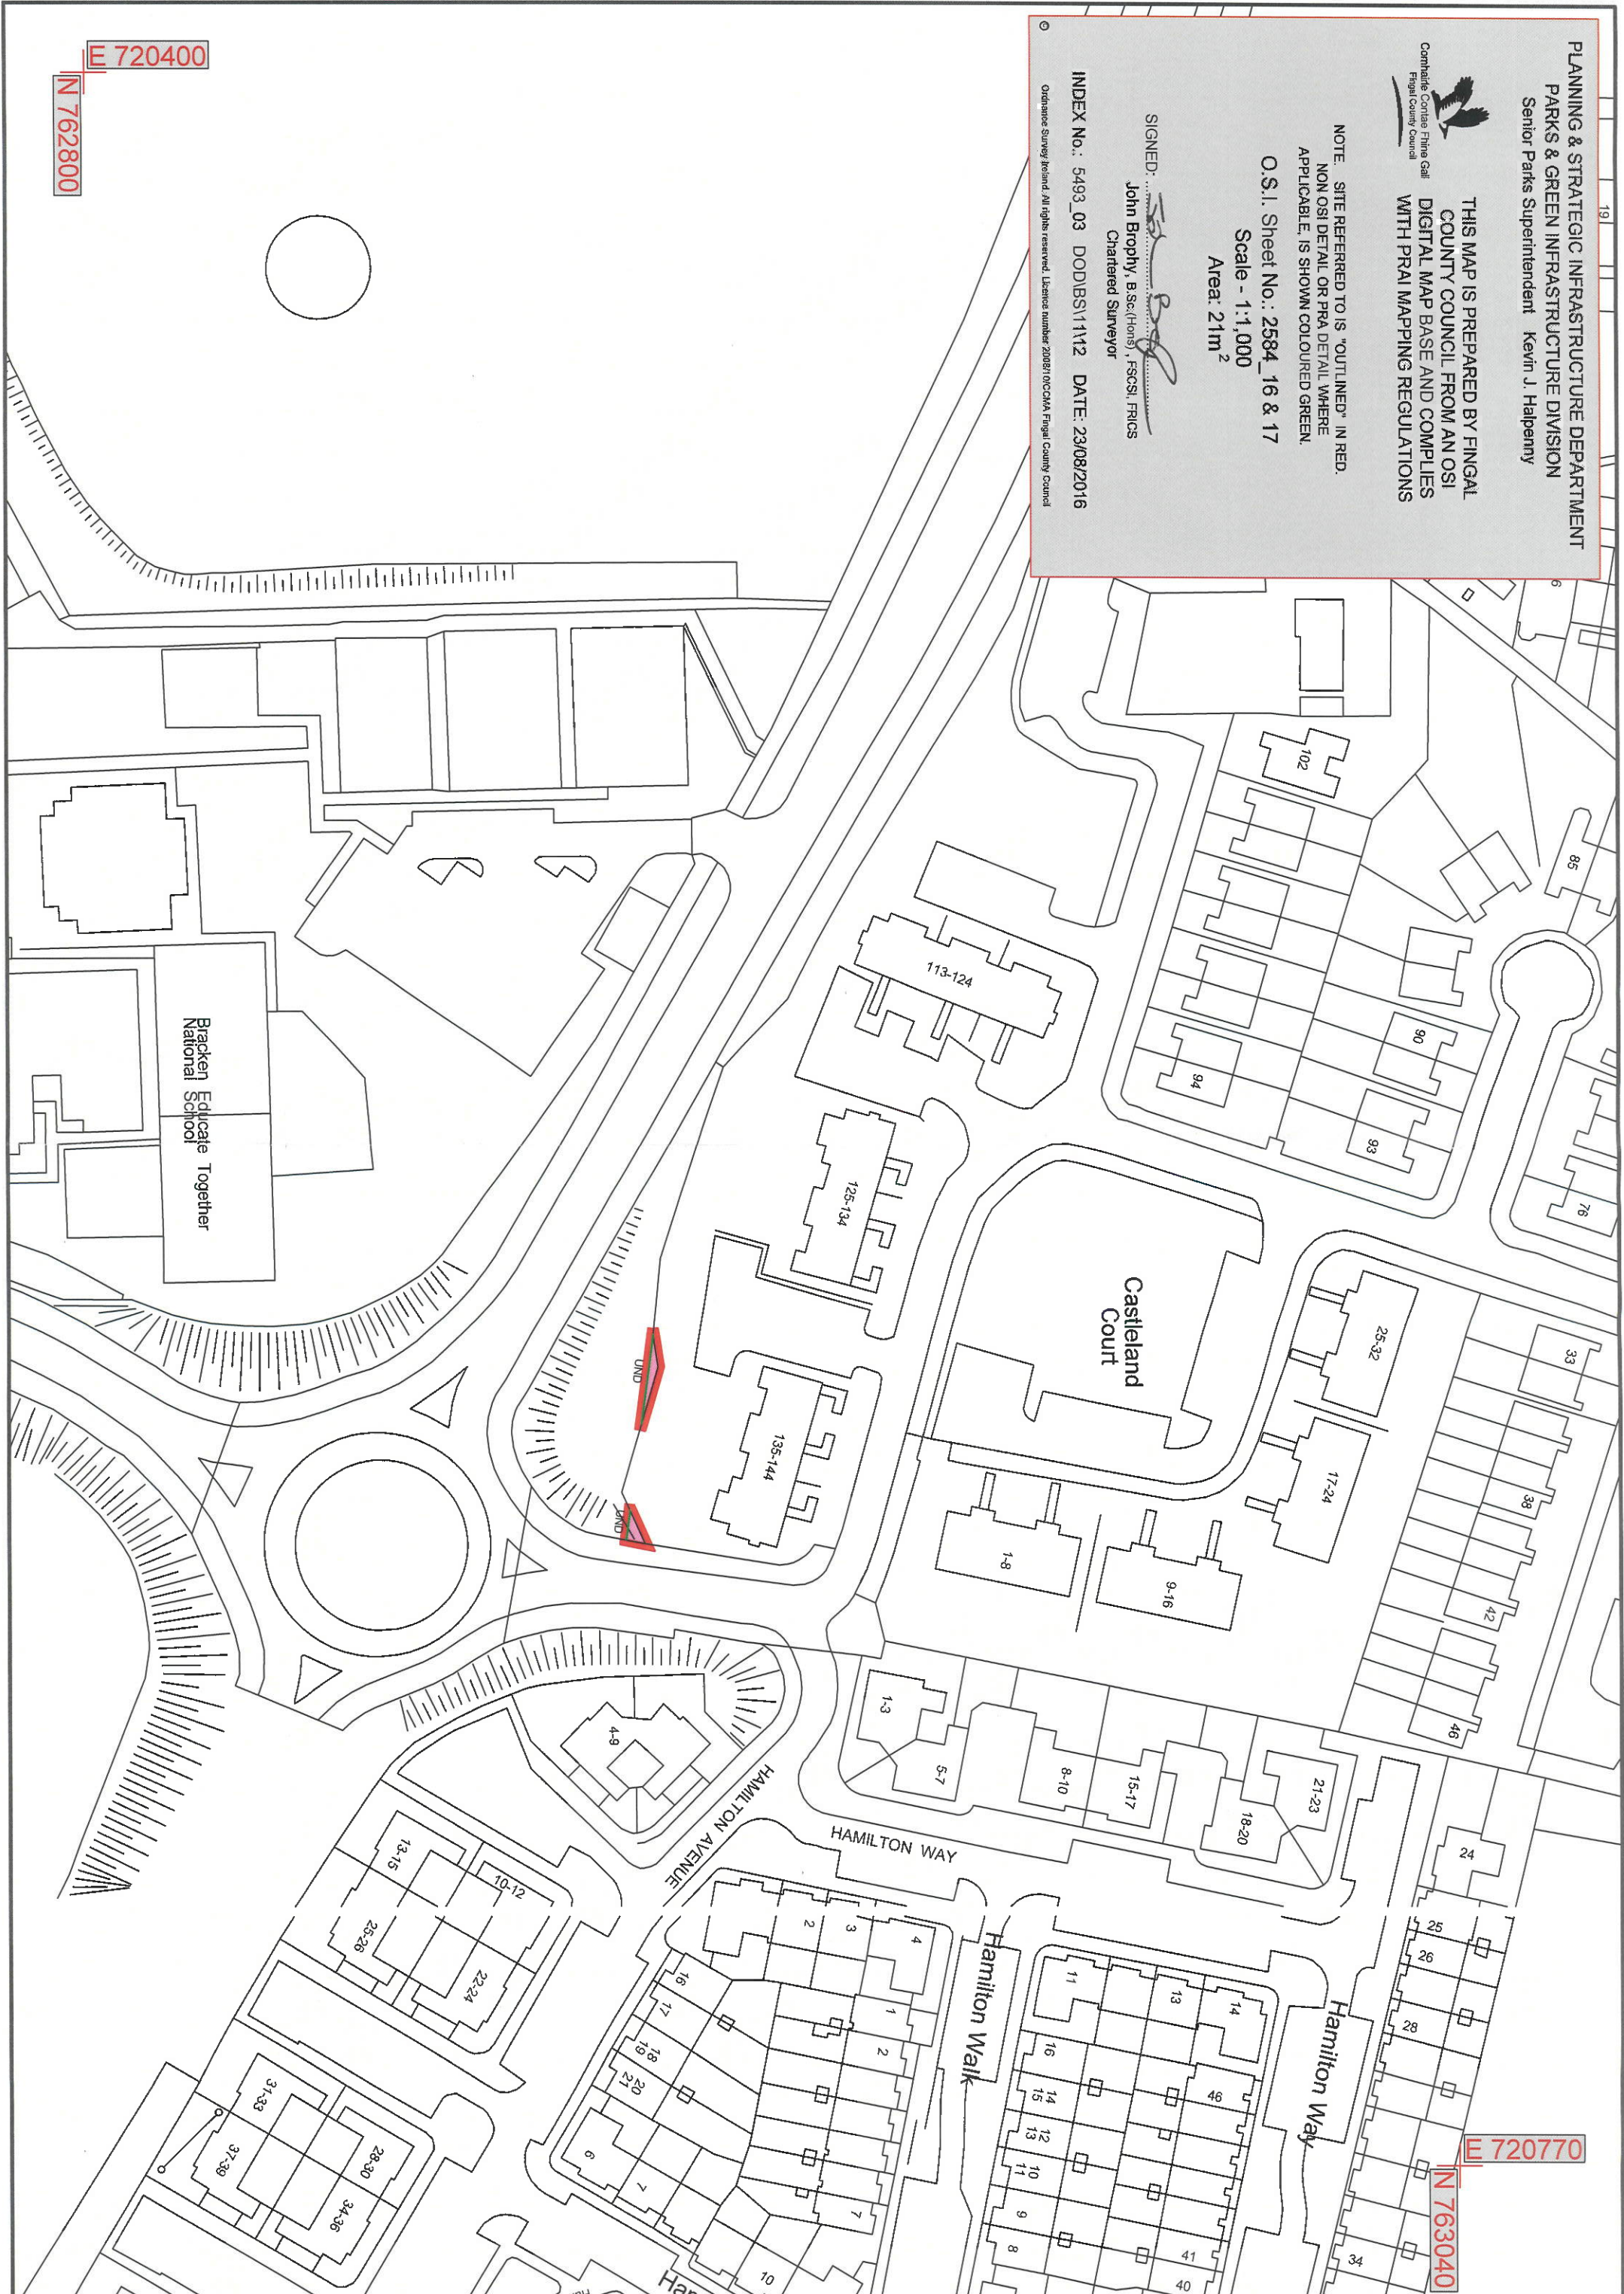

Bracken Educate Together
National School

Castleland
Court