


X: 689124
Y: 769308

X: 689365
Y: 769308



LEGEND

- PERMANENT ACQUISITION
- PERMANENT RIGHT OF WAY
- PERMANENT WAYLEAVE
- PERMANENT WAYLEAVE & PERMANENT RIGHT OF WAY
- TEMPORARY WORKING AREA
- TEMPORARY WORKING AREA & PERMANENT RIGHT OF WAY
- TEMPORARY WAYLEAVE

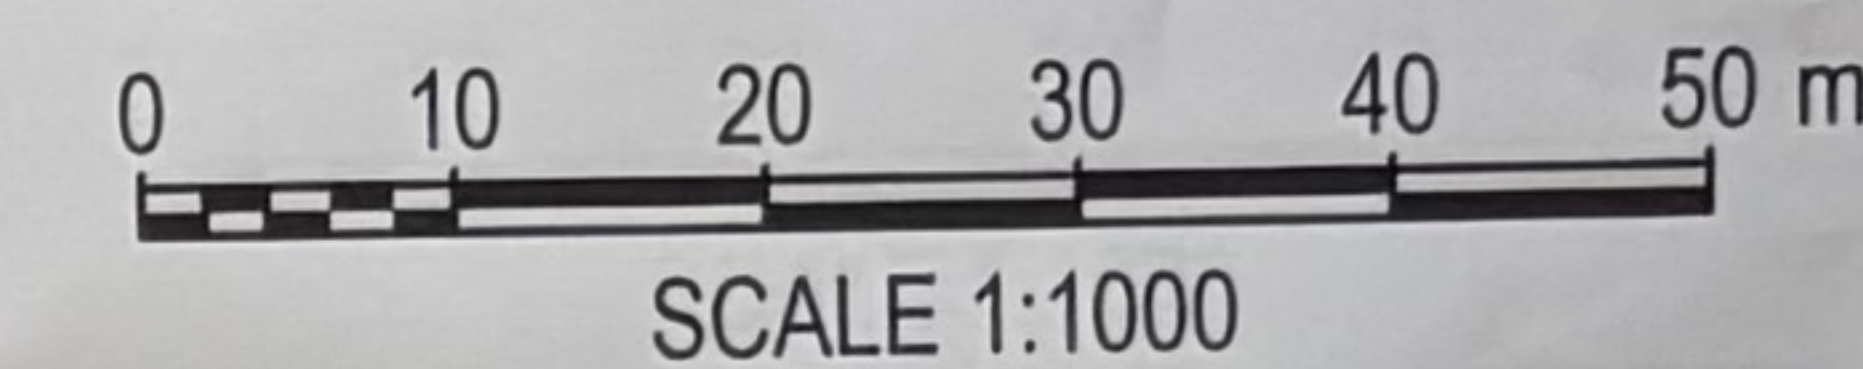

TOWNLAND	FARGANSTOWN	
REFERENCE	UÉ/10016936/CACQ/001	
PERMANENT ACQUISITION:	PLOT 001	AREA (ha): 0.017302ha
TOWNLAND	FARGANSTOWN	
REFERENCE	UÉ/10016936/CTWA/001	
TEMPORARY WORKING AREA:	PLOT 002	AREA (ha): 0.029202ha
TOWNLAND	FARGANSTOWN	
REFERENCE	UÉ/10016936/CACQ/002	
PERMANENT ACQUISITION:	PLOT 003	AREA (ha): 0.007521ha
TOWNLAND	FARGANSTOWN	
REFERENCE	UÉ/10016936/CTWA/002	
TEMPORARY WORKING AREA:	PLOT 004	AREA (ha): 0.004019ha

Present when the common seal of Uisce Éireann was affixed hereto:

M. O'Byrne
Director/Authorised Signatory

[Signature]
Director/Secretary/Authorised Signatory

Dated this 27 Day of June 20 26

X: 689124
Y: 769033

X: 689365
Y: 769063

X: 689314
Y: 769033



PROJECT: UISCE ÉIREANN COMPULSORY PURCHASE (NAVAN WASTEWATER TREATMENT PLANT UPGRADE) ORDER, 2026

COMPULSORY PURCHASE ORDER

SHEET 1 OF 1

REPRODUCED FROM THE ORDNANCE SURVEY BY PERMISSION OF THE GOVERNMENT. LICENCE No. 3-3-34	
DRAWING No.	REV
UE/10016936/CPO/001	2
O.S. REF N 893 691	SCALE 1:1000@A1
DATE	13/04/2026
DRG. BY ROH	CHK. BY JRM