


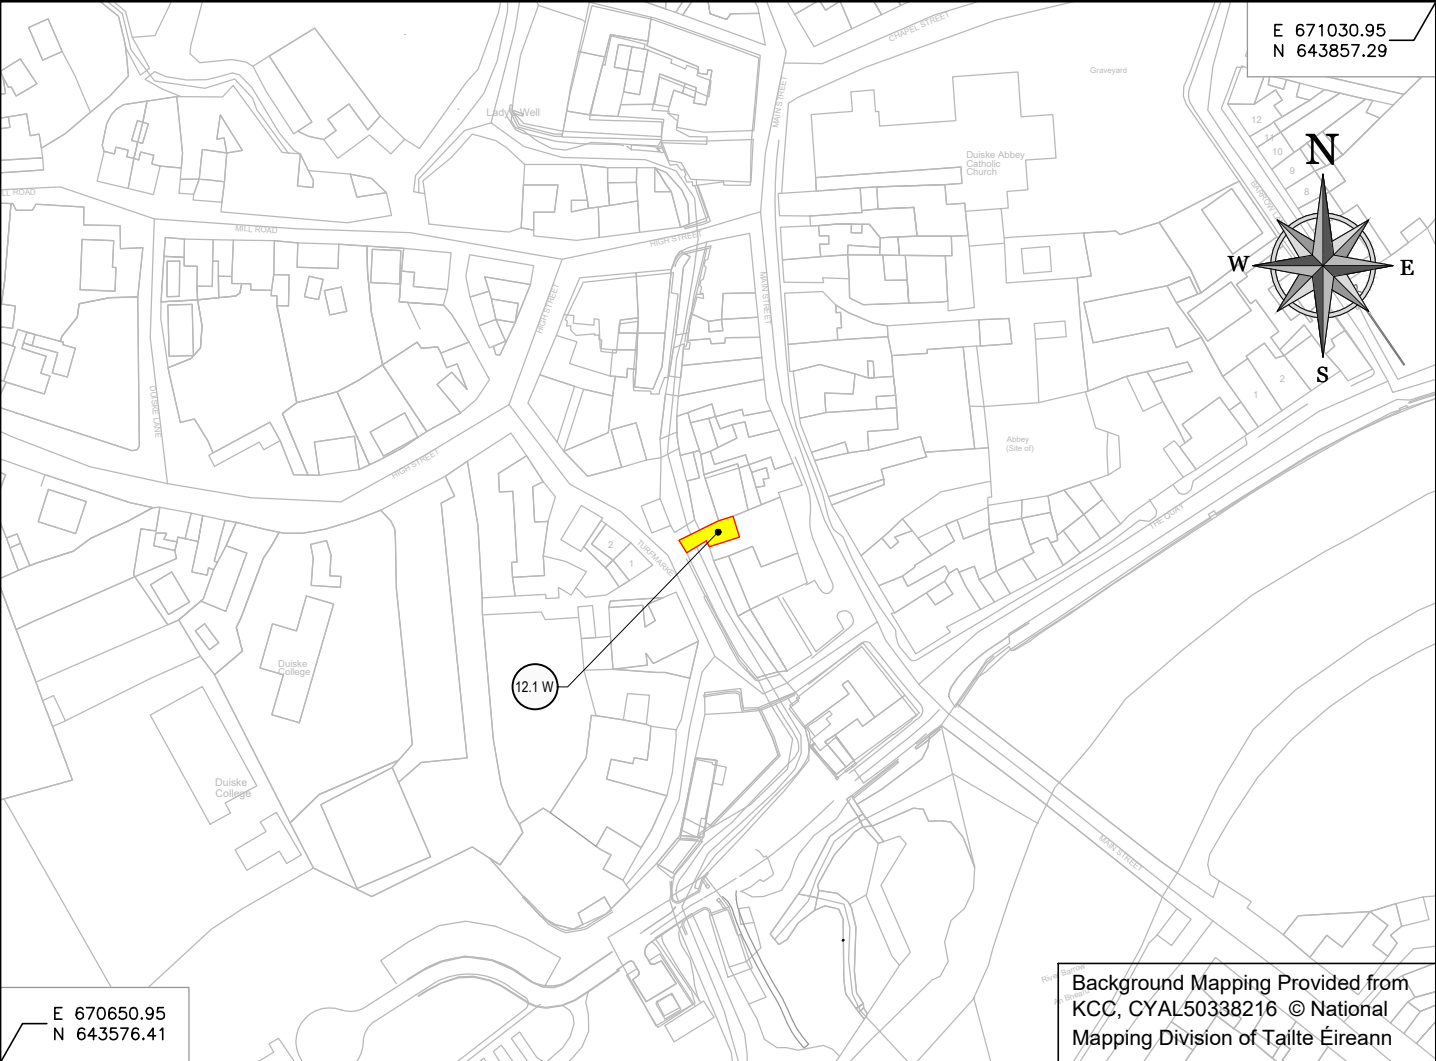

	Denotes Land to be permanently acquired		Denotes Land to be temporarily acquired		Permanent Acquisition		Temporary Acquisition		Townland Boundary
	Denotes Wayleave to be permanently acquired		Denotes Right of Way to be permanently acquired		Wayleave Acquisition		Right of Way Acquisition		

The acquisition line on this drawing has been plotted onto the latest edition of the relevant Ordnance Survey Map.

No. on map deposited at the offices of the local Authority	Area (ha)	Townland	Electoral Division	Description	Owners or Reputed Owners	Lessees or Reputed Lessess	Occupiers (except tenants for a month or a less period than a month)
--	-----------	----------	--------------------	-------------	--------------------------	----------------------------	--

SCHEDULE, PART I: LANDS TO BE COMPULSORILY ACQUIRED (PERMANENT)

--	--	--	--	--	--	--	--

SCHEDULE, PART II: LANDS TO BE COMPULSORILY ACQUIRED (TEMPORARY)

--	--	--	--	--	--	--	--

SCHEDULE, PART III: WAYLEAVES TO BE COMPULSORILY ACQUIRED

12.1 W	0.007 2	GRAIGUE NAMANA GH	GRAIGUE NAMANAG H	LAND FROM DWELLING	JAMES MURPHY	—	JAMES MURPHY
--------	---------	-------------------	-------------------	--------------------	--------------	---	--------------

SCHEDULE, PART IV: RIGHT OF WAY TO BE COMPULSORILY ACQUIRED

--	--	--	--	--	--	--	--

Client:

Kilkenny County Council,
County Hall,
John Street,
Kilkenny R95 A39T
Tel.: 056 - 7794000

Comhairle Chontae Chill Chainnigh,
Halla an Chontae, Stráid Eoin,
Cill Chainnigh, R95 A39T
Riomhphost/Email:
Info@Kilkennycoco.ie
Gréasán/Webpage:
www.kilkennycoco.ie

Project Title:

GRAIGUENAMANAGH TINNAHINCH FRS

Drawing Title:

COMPULSORY PURCHASE ORDER
(CPO 06 OF 2026)

Drawing no:

W3451-AYE-DWG-W-1313

Approved by:

SH

Designed by:

OL

Drawn by:

LT

Scale:

1:2000

Sheet size:

A4

Rev.

03