


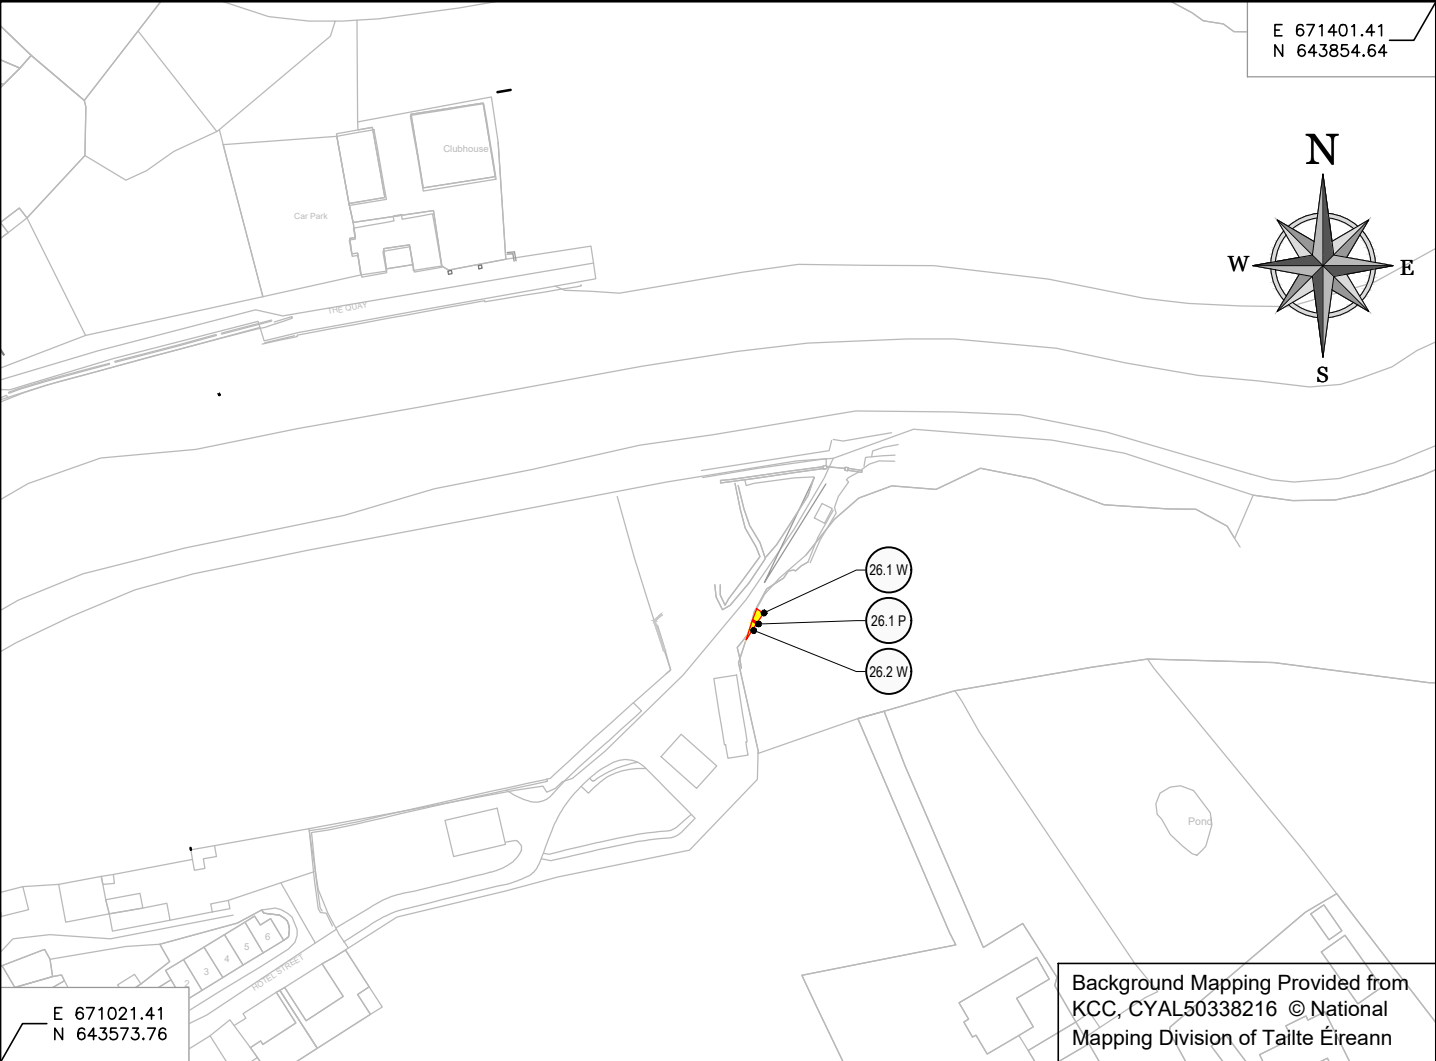

	Denotes Land to be permanently acquired		Denotes Land to be temporarily acquired		Permanent Acquisition		Temporary Acquisition		Townland Boundary
	Denotes Wayleave to be permanently acquired		Denotes Right of Way to be permanently acquired		Wayleave Acquisition		Right of Way Acquisition		

The acquisition line on this drawing has been plotted onto the latest edition of the relevant Ordnance Survey Map.

No. on map deposited at the offices of the local Authority	Area (ha)	Townland	Electoral Division	Description	Owners or Reputed Owners	Lessees or Reputed Lessess	Occupiers (except tenants for a month or a less period than a month)
SCHEDULE, PART I: LANDS TO BE COMPULSORILY ACQUIRED (PERMANENT)							
26.1 P	0.000 1	TINNAHI NCH	TINNAHIN CH	LAND FROM DWELLING	UNKNOWN	—	UNKNOWN
SCHEDULE, PART II: LANDS TO BE COMPULSORILY ACQUIRED (TEMPORARY)							
SCHEDULE, PART III: WAYLEAVES TO BE COMPULSORILY ACQUIRED							
26.1 W	0.000 5	TINNAHI NCH	TINNAHIN CH	LAND FROM DWELLING	UNKNOWN	—	UNKNOWN
26.2 W	0.000 4	TINNAHI NCH	TINNAHIN CH	LAND FROM DWELLING	UNKNOWN	—	UNKNOWN
SCHEDULE, PART IV: RIGHT OF WAY TO BE COMPULSORILY ACQUIRED							



Client:



Kilkenny County Council,
County Hall,
John Street,
Kilkenny R95 A39T
Tel.: 056 - 7794000

Comhairle Chontae Chill Chainnigh,
Halla an Chontae, Stráid Eoin,
Cill Chainnigh, R95 A39T
Riomphost/Email:
Info@Kilkennycoco.ie
Gréasán/Webpage:
www.kilkennycoco.ie

Project Title:

GRAIGUENAMANAGH TINNAHINCH FRS

Drawing Title:

COMPULSORY PURCHASE ORDER
(CPO 06 OF 2026)

Drawing no:

W3451-AYE-DWG-W-1327

Approved by:

SH

Designed by:

OL

Drawn by:

LT

Scale:

1:2000

Sheet size:

A4

Rev.

02