


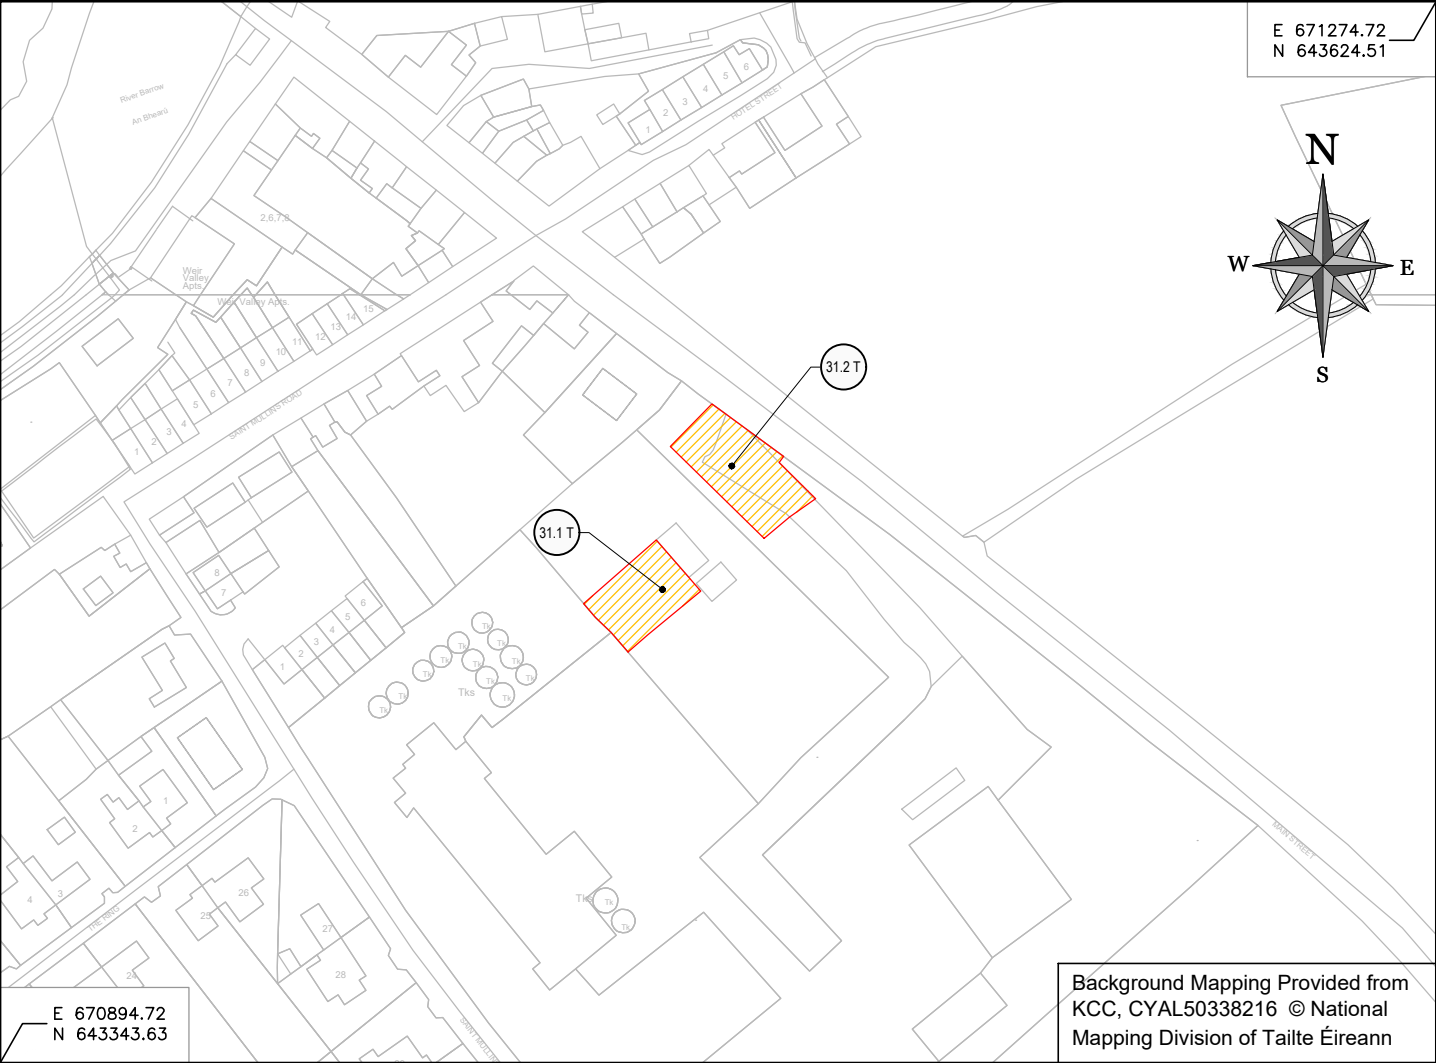

Denotes Land to be permanently acquired

Denotes Land to be temporarily acquired

17.1 P

Permanent Acquisition

17.1 T

Temporary Acquisition

Denotes Wayleave to be permanently acquired

Denotes Right of Way to be permanently acquired

17.1 W

Wayleave Acquisition

17.1 R

Right of Way Acquisition

Townland Boundary

The acquisition line on this drawing has been plotted onto the latest edition of the relevant Ordnance Survey Map.

No. on map deposited at the offices of the local Authority	Area (ha)	Townland	Electoral Division	Description	Owners or Reputed Owners	Lessees or Reputed Lessess	Occupiers (except tenants for a month or a less period than a month)
SCHEDULE, PART I: LANDS TO BE COMPULSORILY ACQUIRED (PERMANENT)							
SCHEDULE, PART II: LANDS TO BE COMPULSORILY ACQUIRED (TEMPORARY)							
31.1 T	0.04 44	TINNAHI NCH	TINNAHIN CH	LAND FROM DWELLING	GLANBIA	—	GLANBIA
31.2 T	0.061 9	TINNAHI NCH	TINNAHIN CH	LAND FROM DWELLING	GLANBIA	—	GLANBIA
SCHEDULE, PART III: WAYLEAVES TO BE COMPULSORILY ACQUIRED							
SCHEDULE, PART IV: RIGHT OF WAY TO BE COMPULSORILY ACQUIRED							

Client:

Kilkenny County Council,
County Hall,
John Street,
Kilkenny R95 A39T
Tel.: 056 - 7794000

Comhairle Chontae Chill Chainnigh,
Halla an Chontae, Stráid Eoin,
Cill Chainnigh, R95 A39T
Riomphost/Email:
Info@Kilkennycoco.ie
Gréasán/Webpage:
www.kilkennycoco.ie

Project Title:

GRAIGUENAMANAGH TINNAHINCH FRS

Drawing Title:

COMPULSORY PURCHASE ORDER
(CPO 06 OF 2026)

Drawing no:

W3451-AYE-DWG-W-1332

Approved by:

SH

Designed by:

OL

Drawn by:

LT

Scale:

1:2000

Sheet size:

A4

Rev.

02