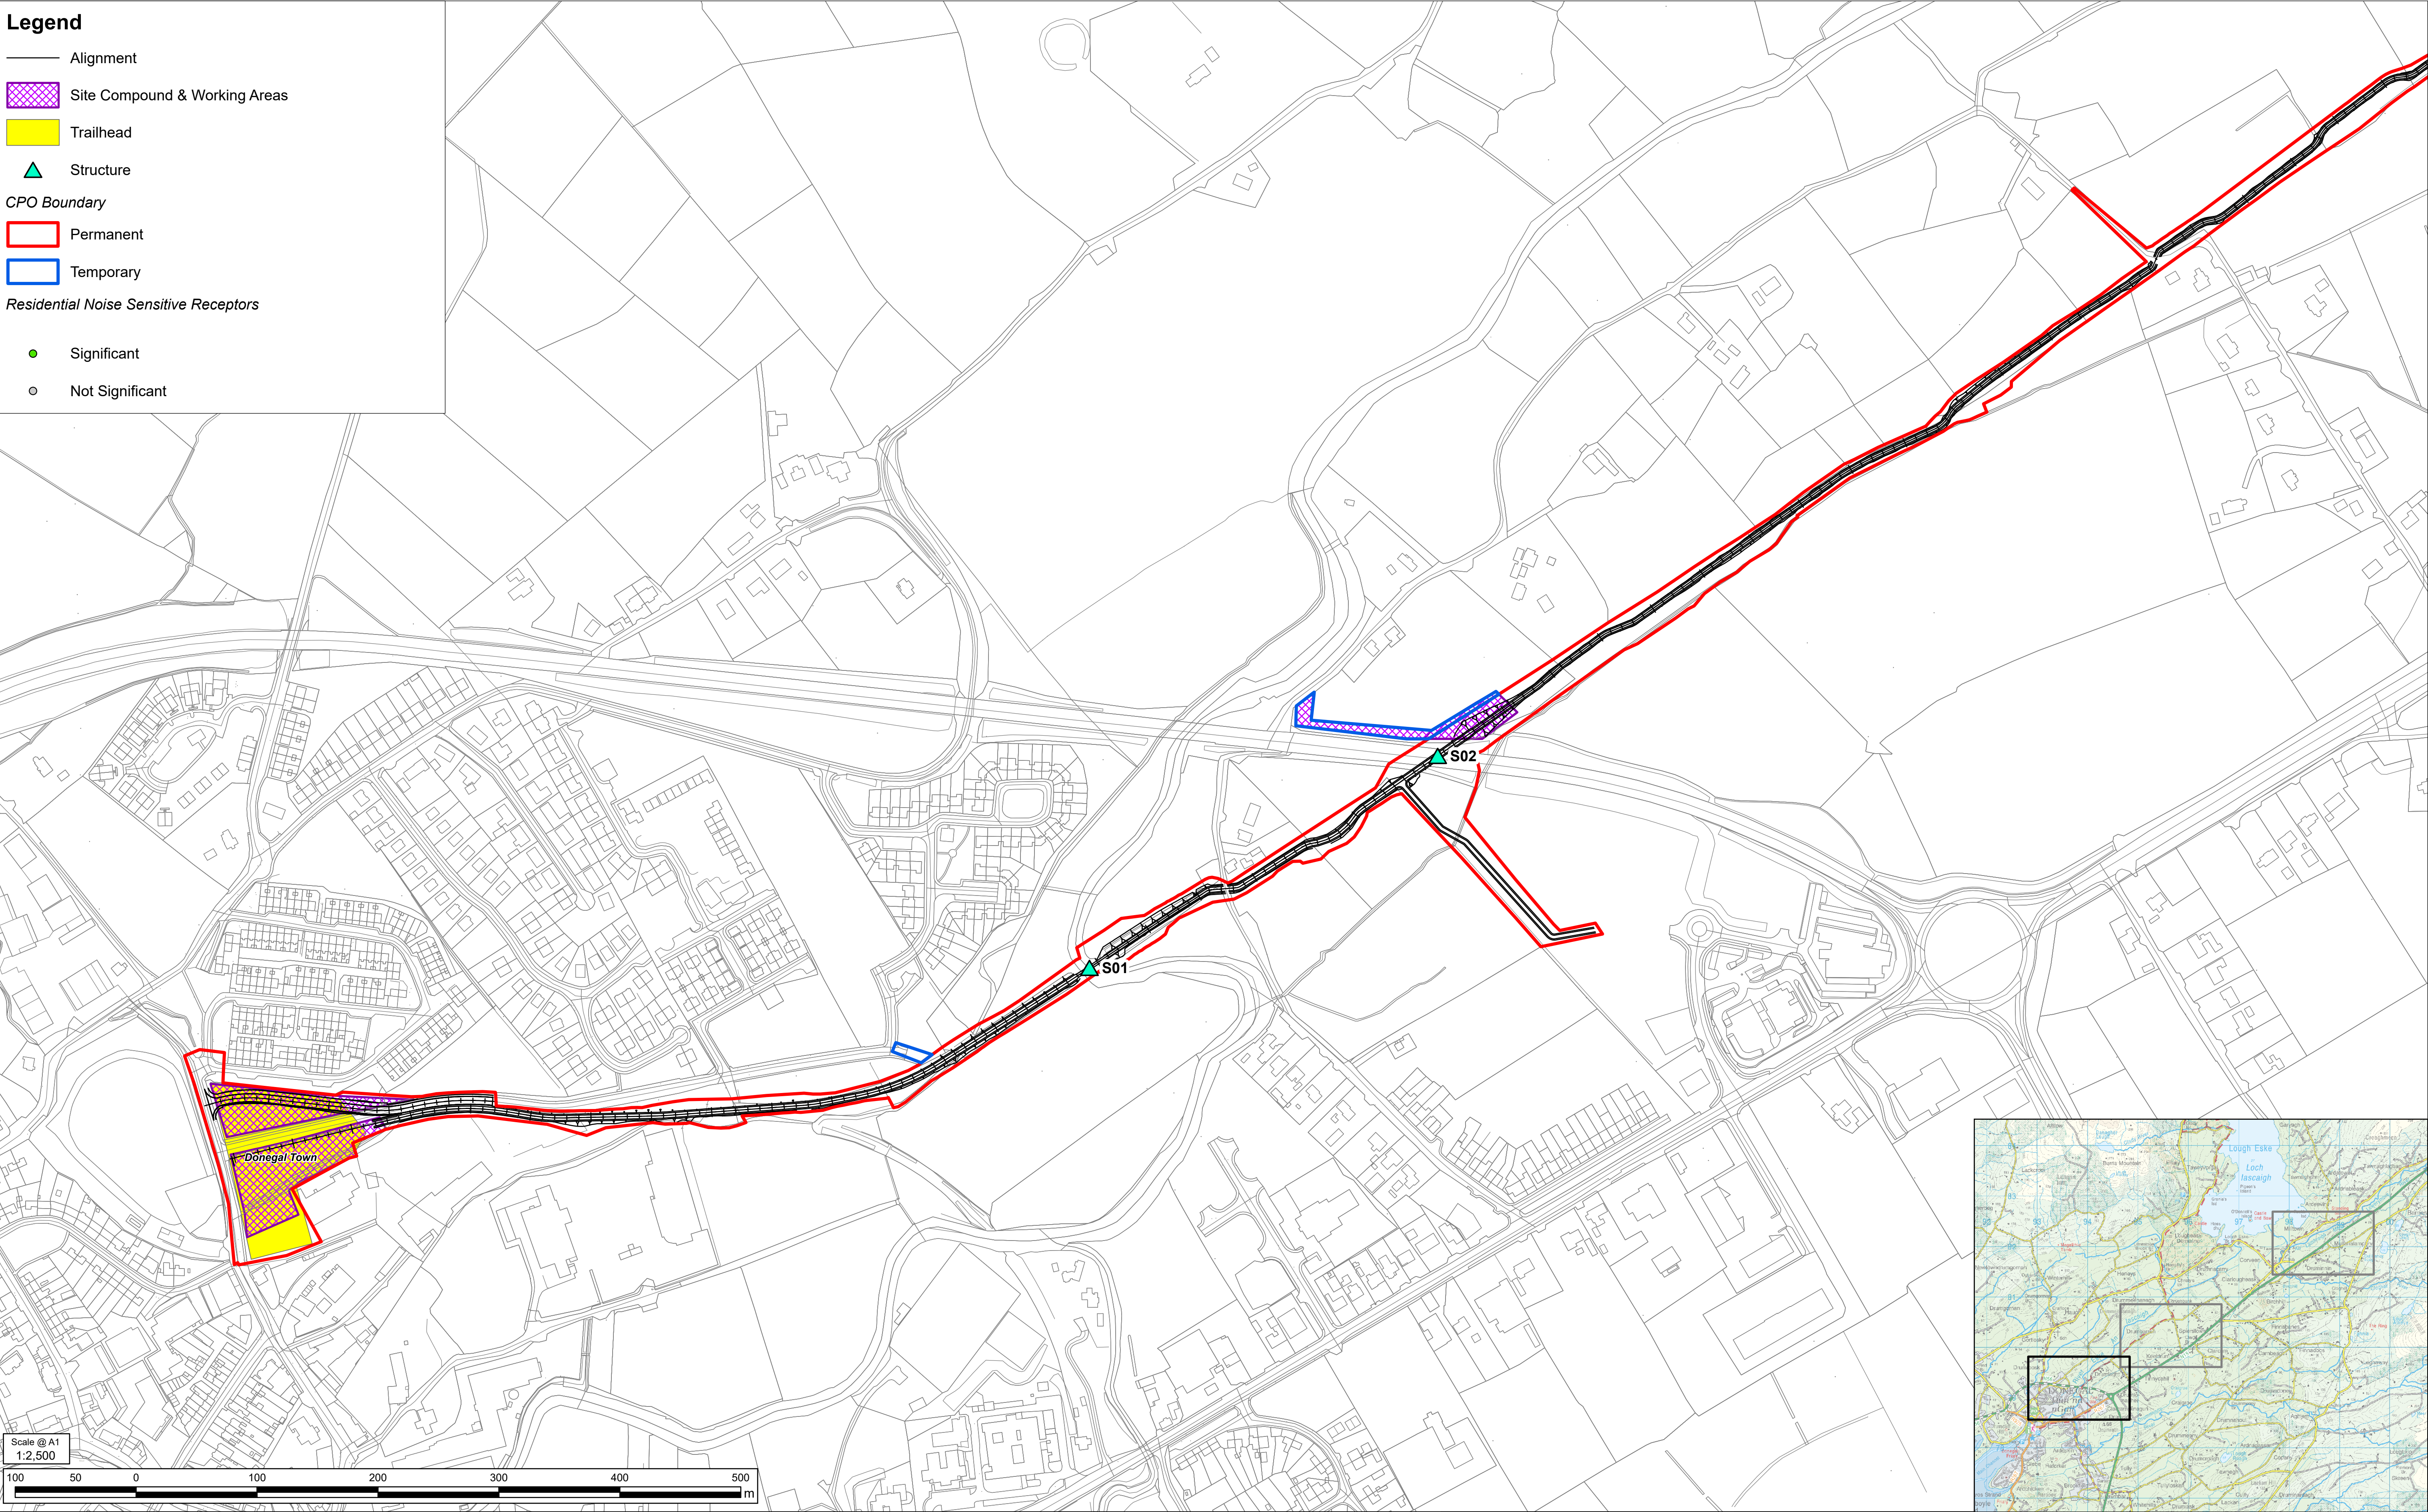


Notes

© Ordnance Survey Ireland 2023/OSI NMA 053. Land & Property Services Intellectual Property is protected by Crown Copyright and is reproduced with the permission of Land & Property Services under Delegated Authority from the Keeper of Public Records. © Crown Copyright and database right Licence No. 131956
© 2026 ESB; © 2026 Enet; © 2026 EIR; © 2026 Uisce Éireann. All rights reserved.

Purpose of issue

FOR INFORMATION

FOR INFORMATION	By	Check	Date
Revision Details			Suffix

SAFETY, HEALTH AND ENVIRONMENTAL INFORMATION BOX

ANY INFORMATION PROVIDED BY THIRD PARTIES AND REFERRED TO HEREIN HAS NOT BEEN CHECKED OR VERIFIED BY ROD/AECOM. UNLESS OTHERWISE EXPRESSLY STATED IN THE DOCUMENT, NO THIRD PARTY MAY RELY UPON THIS DOCUMENT WITHOUT THE PRIOR AND EXPRESS WRITTEN AGREEMENT OF ROD/AECOM.

THIS DRAWING IS TO BE USED ONLY FOR THE PURPOSE OF ISSUE THAT IT WAS ISSUED FOR AND IS SUBJECT TO AMENDMENT

Roughan & O'Donovan-AECOM Alliance
AECOM
4th Floor
One Burlington Plaza
Burlington Road
Dublin 18
D04 R9H6
T +353 87 754 5584
www.aecom.com

Roughan & O'Donovan
Arena House
Arena Road
Sandyford
Dublin 18
Ireland
T +353 (0)1 294 0600
www.rod.ie

Project Title




BARNESMORE GAP GREENWAY

Drawing Title

RESIDENTIAL NOISE SENSITIVE RECEPTORS, EVENING AND WEEKENDS, MONDAY TO FRIDAY 22:00 – 23:00, SATURDAYS 16:30 – 23:00, SUNDAYS 16:30 – 23:00 ON SUNDAYS (55 DB)
PAGE 1 OF 3

THIS DOCUMENT HAS BEEN PREPARED PURSUANT TO AND SUBJECT TO THE TERMS OF ROD/AECOM'S APPOINTMENT BY ITS CLIENT. ROD/AECOM ACCEPTS NO LIABILITY FOR ANY USE OF THIS DOCUMENT OTHER THAN BY ITS ORIGINAL CLIENT OR FOLLOWING ROD/AECOM'S EXPRESS AGREEMENT TO SUCH USE, AND ONLY FOR THE PURPOSE FOR WHICH IT WAS PREPARED AND PROVIDED.

Designed JB	Drawn JB	Checked PW	Approved DK	Date 11/06/2026
Internal Project No. 60701883		Suitability		
Scale 1:2,500				
Drawing Number Aecom Project ID 60701883 SW_ZZ_ZZ_ZZ Location		Originator - ACM - DR - EN Type Role		Volume - EGN - - 1338 Number
				Rev P01

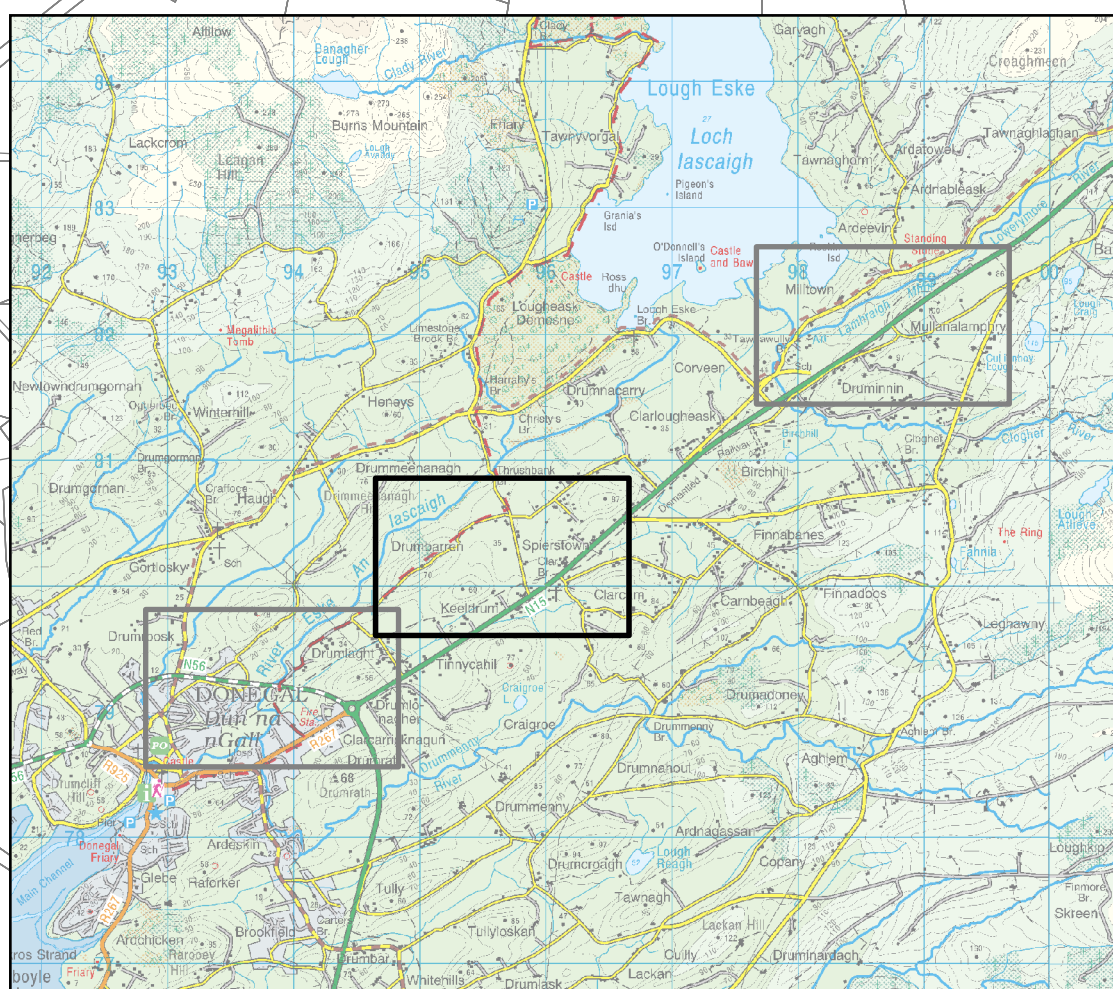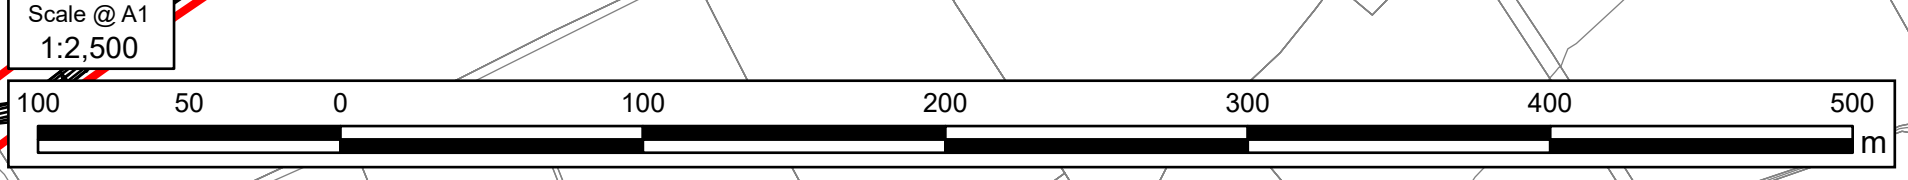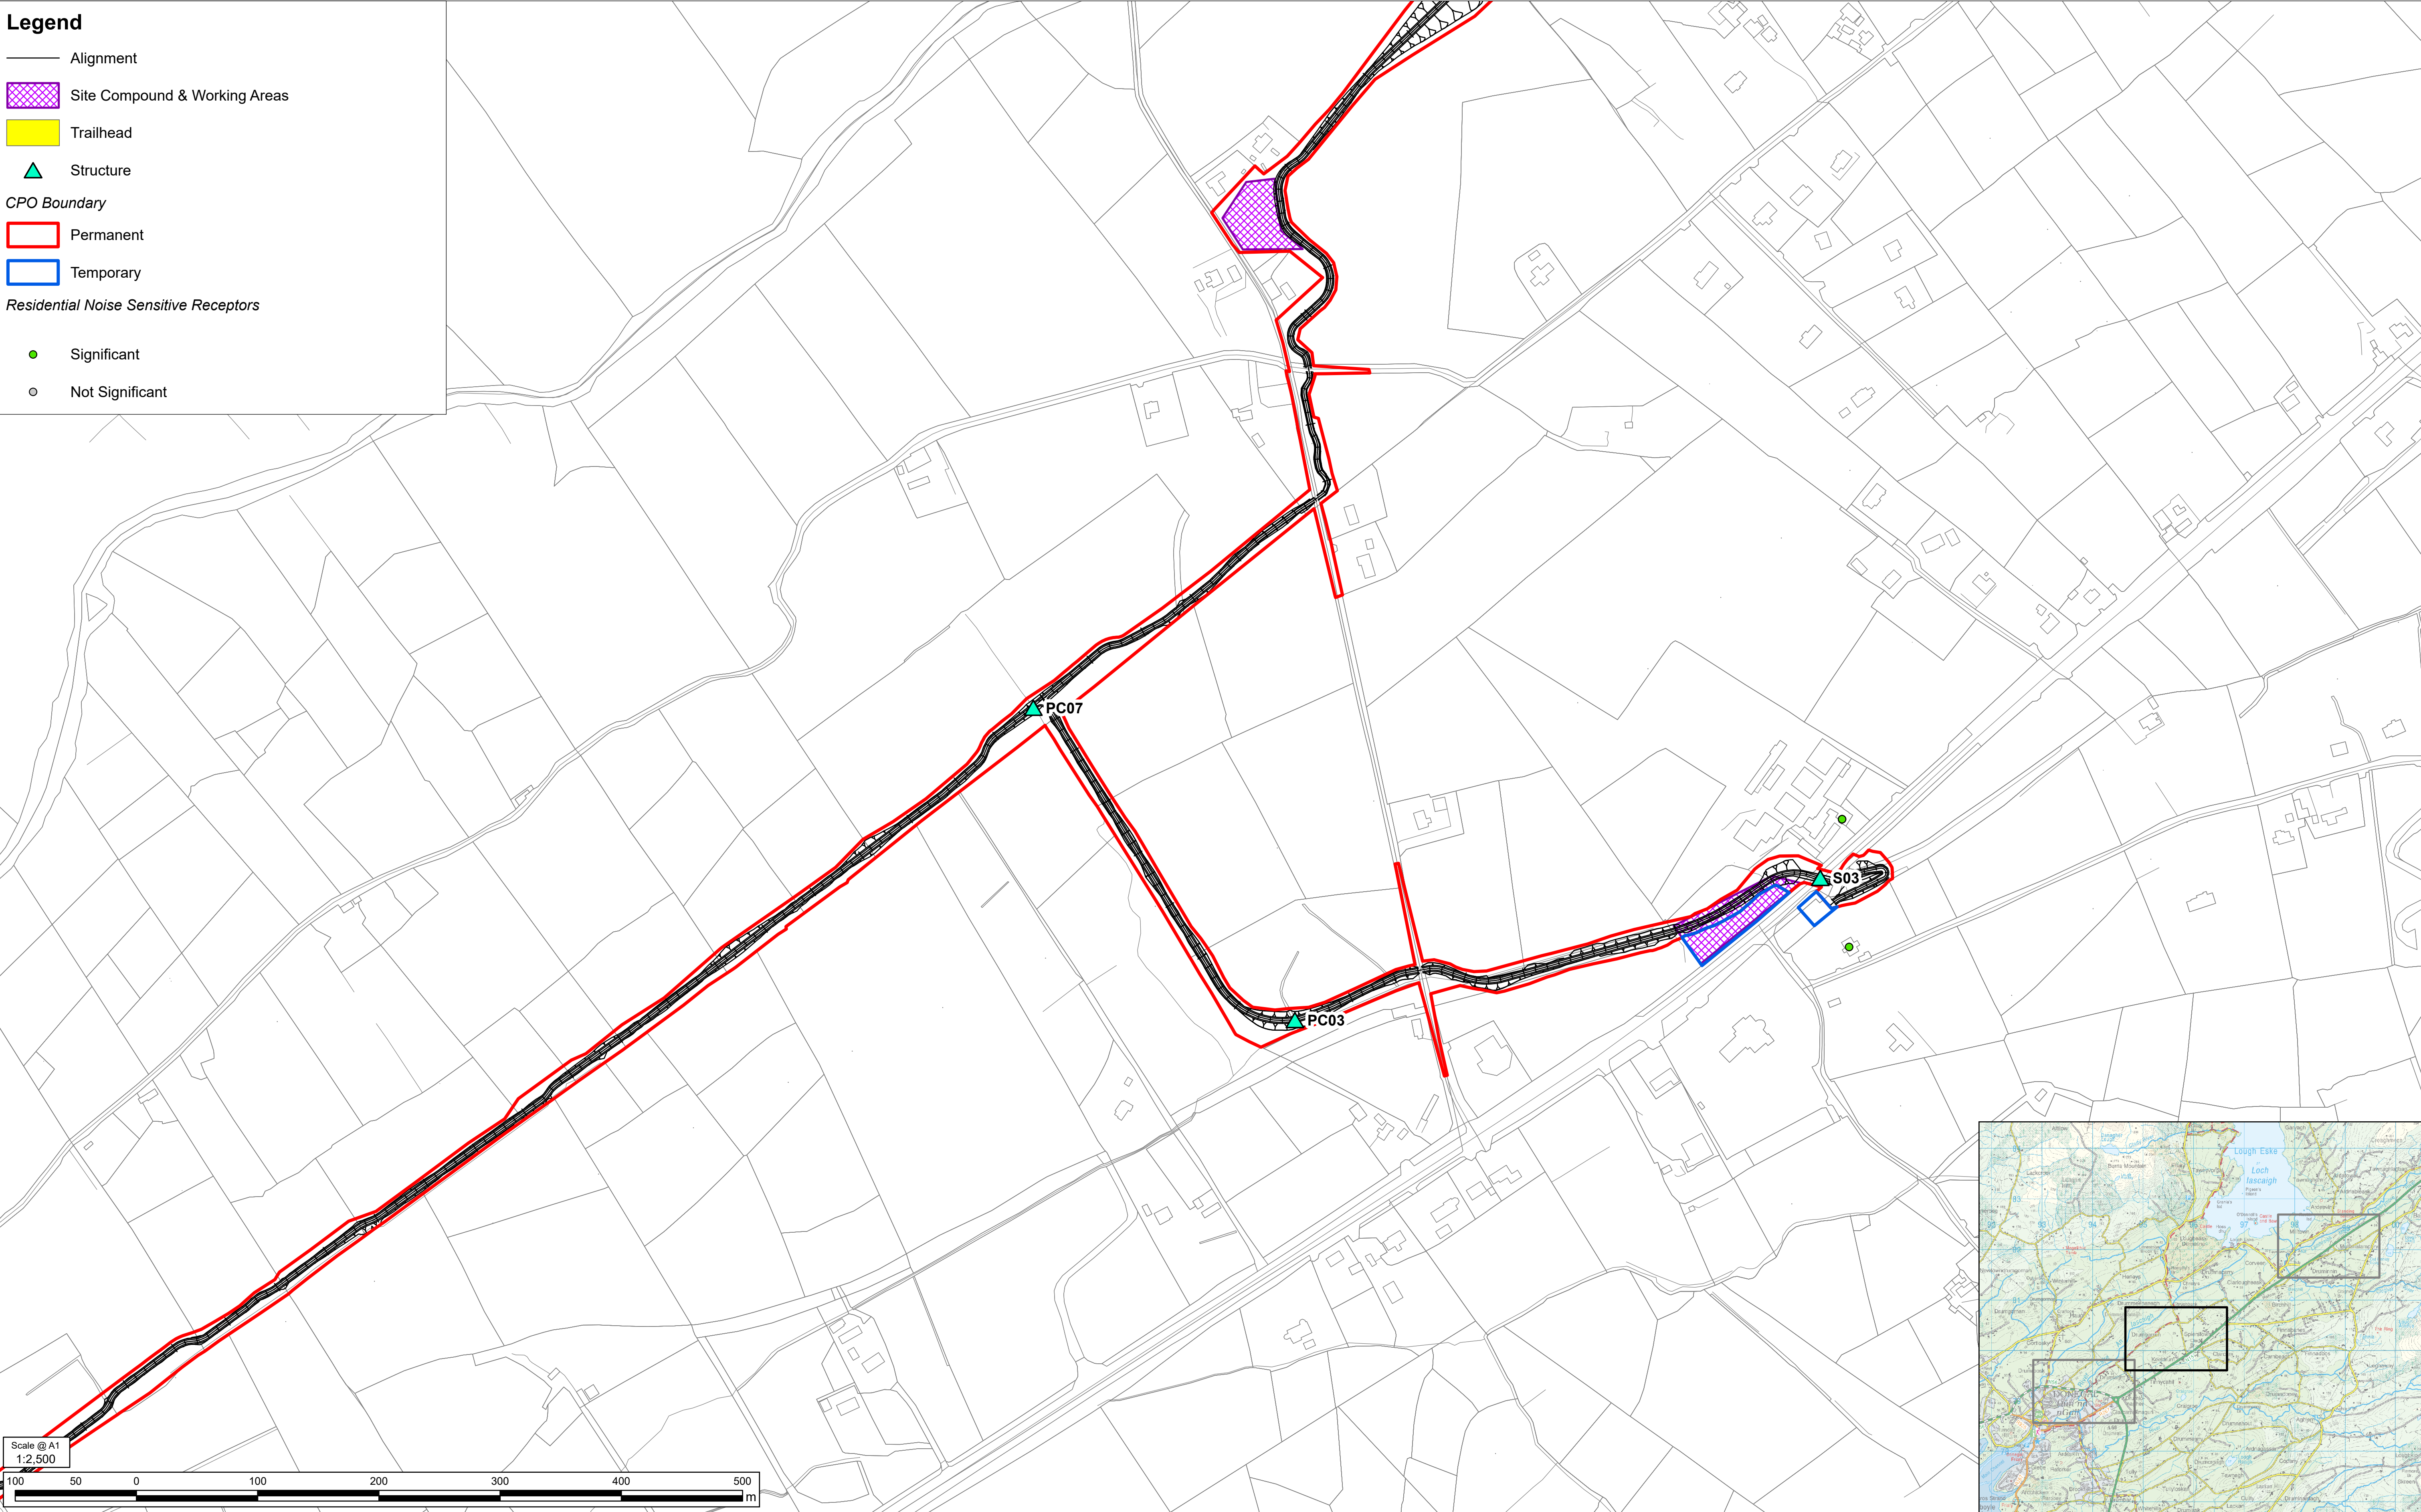

Notes

©Ordnance Survey Ireland 2023/OSI NMA 053. Land & Property Services Intellectual Property is protected by Crown Copyright and is reproduced with the permission of Land & Property Services under Delegated Authority from the Keeper of Public Records. © Crown Copyright and database right Licence No. 131956
© 2026 ESB; © 2026 Enet; © 2026 EIR; © 2026 Uisce Éireann. All rights reserved.

Purpose of issue

FOR INFORMATION

FOR INFORMATION					
Revision Details	By	Check	Date	Suffix	

SAFETY, HEALTH AND ENVIRONMENTAL INFORMATION BOX

ANY INFORMATION PROVIDED BY THIRD PARTIES AND REFERRED TO HEREIN HAS NOT BEEN CHECKED OR VERIFIED BY ROD/AECOM, UNLESS OTHERWISE EXPRESSLY STATED IN THE DOCUMENT. NO THIRD PARTY MAY RELY UPON THIS DOCUMENT WITHOUT THE PRIOR AND EXPRESS WRITTEN AGREEMENT OF ROD/AECOM.

THIS DRAWING IS TO BE USED ONLY FOR THE PURPOSE OF ISSUE THAT IT WAS ISSUED FOR AND IS SUBJECT TO AMENDMENT

Roughan & O'Donovan-AECOM Alliance

AECOM Roughan & O'Donovan
4th Floor Arena House
One Burlington Plaza
Burlington Road
Dublin 16
D04 R9H6 Ireland
T +353 87 754 5584 T +353 (0)1 294 0900
www.aecom.com www.rod.ie

Project Title

BARNESMORE GAP GREENWAY

Drawing Title



RESIDENTIAL NOISE SENSITIVE RECEPTORS, EVENING AND WEEKENDS, MONDAY TO FRIDAY 22:00 – 23:00, SATURDAYS 16:30 – 23:00, SUNDAYS 16:30 – 23:00 ON SUNDAYS (55 DB)

PAGE 2 OF 3

THIS DOCUMENT HAS BEEN PREPARED PURSUANT TO AND SUBJECT TO THE TERMS OF ROD-AECOM'S APPOINTMENT BY ITS CLIENT. ROD-AECOM ACCEPTS NO LIABILITY FOR ANY USE OF THIS DOCUMENT OTHER THAN BY ITS ORIGINAL CLIENT OR FOLLOWING ROD-AECOM'S EXPRESS AGREEMENT TO SUCH USE, AND ONLY FOR THE PURPOSE FOR WHICH IT WAS PREPARED AND PROVIDED.

Designed JB	Drawn JB	Checked PW	Approved DK	Date 11/06/2026
Internal Project No. 60701883			Suitability	
Scale 1:2,500				
Drawing Number		Originator		Volume
Aecom Project ID 60701883		- ACM		- EGN -
SW_ZZ_ZZ_ZZ		- DR - EN		- 1339
Location		Type Role		Number

Rev	P01
-----	-----

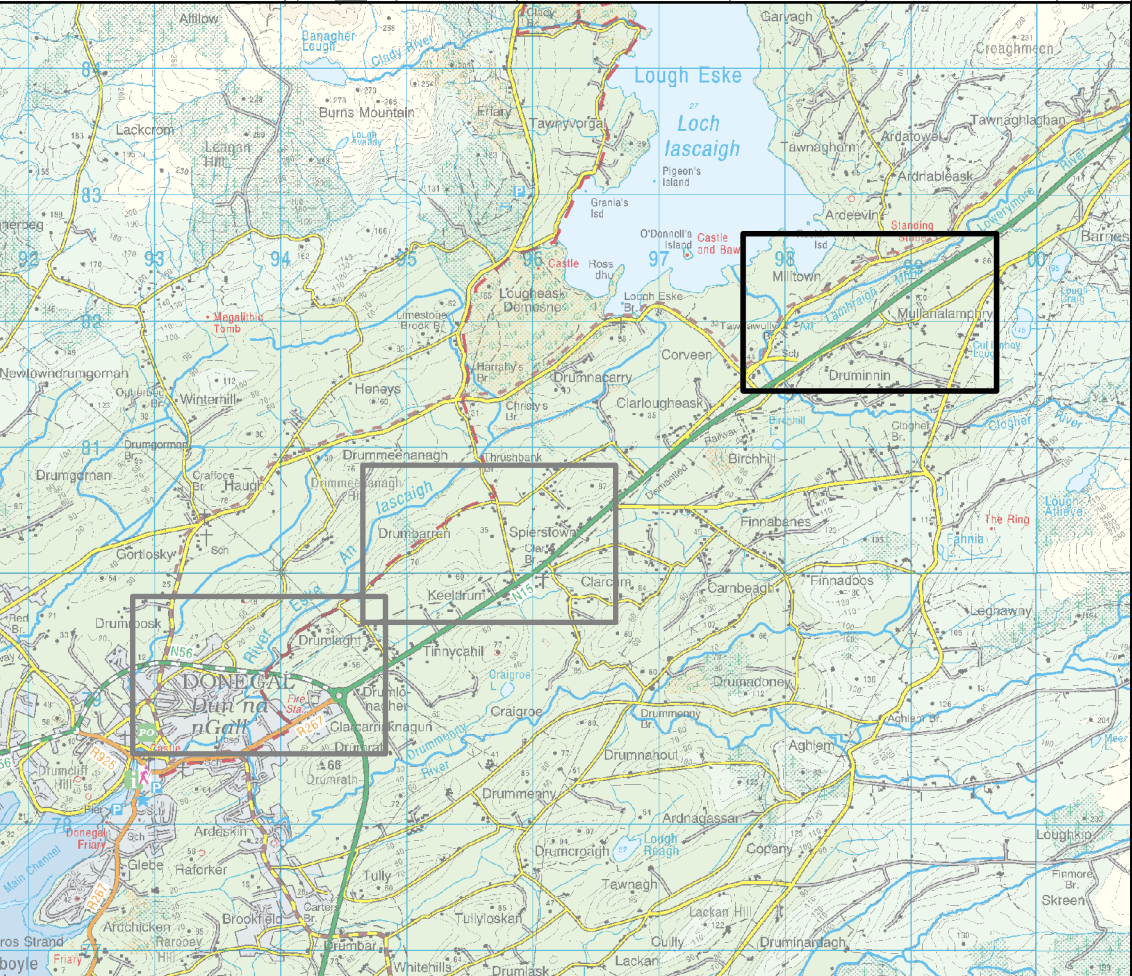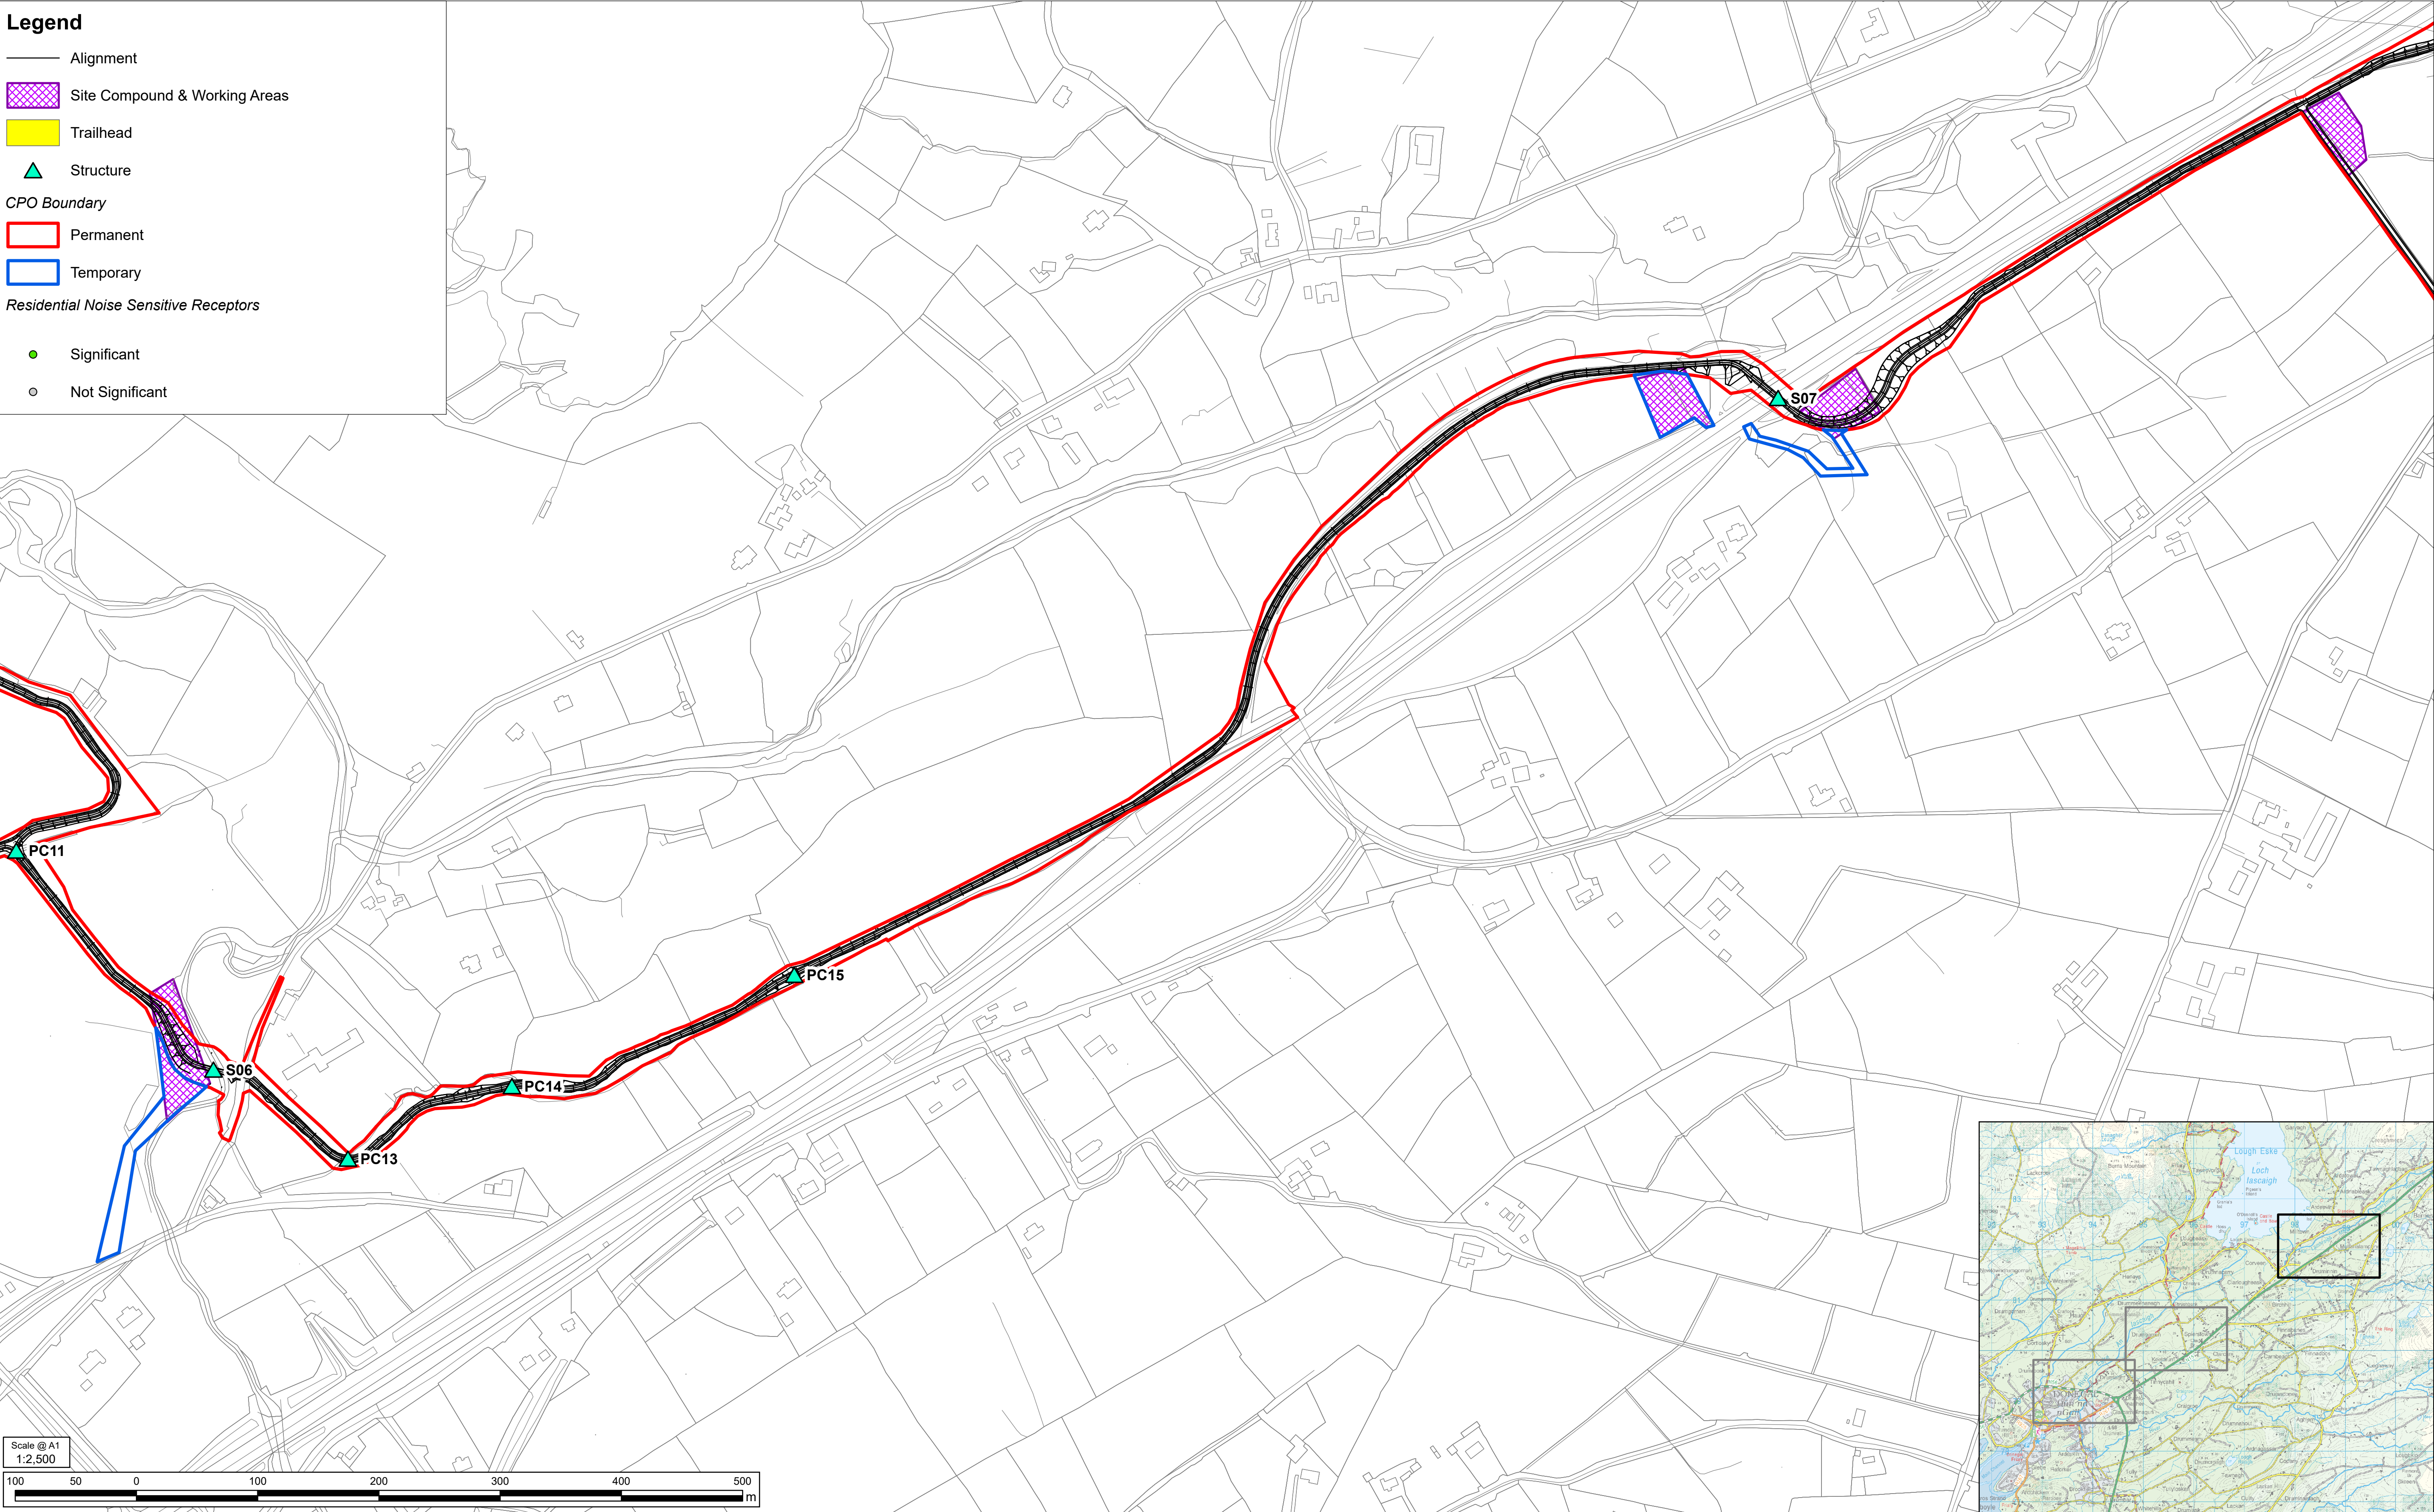

Tionscadal Éireann
Project Ireland
2040

TII
Bonneagair Iompair Éireann
Transport Infrastructure Ireland

Donegal
NRO
Oifis Boicéime Naistinn
Dhún na nGall

Comhairle Contae
Dhún na nGall
Donegal County Council

Greenway

Notes

©Ordnance Survey Ireland 2023/OSI NMA 053.
Land & Property Services Intellectual Property is protected by Crown Copyright and is reproduced with the permission of Land & Property Services under Delegated Authority from the Keeper of Public Records. © Crown Copyright and database right Licence No. 131956
© 2026 ESB; © 2026 Enet; © 2026 EIR; © 2026 Uisce Éireann. All rights reserved.

Purpose of issue

FOR INFORMATION

FOR INFORMATION	By	Check	Date Suffix
Revision Details			

SAFETY, HEALTH AND ENVIRONMENTAL INFORMATION BOX

ANY INFORMATION PROVIDED BY THIRD PARTIES AND REFERRED TO HEREIN HAS NOT BEEN CHECKED OR VERIFIED BY ROD/AECOM. UNLESS OTHERWISE EXPRESSLY STATED IN THE DOCUMENT, NO THIRD PARTY MAY RELY UPON THIS DOCUMENT WITHOUT THE PRIOR AND EXPRESS WRITTEN AGREEMENT OF ROD/AECOM.

THIS DRAWING IS TO BE USED ONLY FOR THE PURPOSE OF ISSUE THAT IT WAS ISSUED FOR AND IS SUBJECT TO AMENDMENT

Roughan & O'Donovan-AECOM Alliance

ROD
AECOM

Roughan & O'Donovan
Arena House
Arena Road
Sandyford
Dublin 18
Ireland
T +353 87 754 5584
www.rod.ie

Project Title

BARNESMORE GAP GREENWAY

Drawing Title

RESIDENTIAL NOISE SENSITIVE RECEPTORS,
EVENING AND WEEKENDS, MONDAY TO FRIDAY
22:00 – 23:00, SATURDAYS 16:30 – 23:00,
SUNDAYS 16:30 – 23:00 ON SUNDAYS (55 DB)
PAGE 3 OF 3

THIS DOCUMENT HAS BEEN PREPARED PURSUANT TO AND SUBJECT TO THE TERMS OF ROD/AECOM'S APPOINTMENT BY ITS CLIENT. ROD/AECOM ACCEPTS NO LIABILITY FOR ANY USE OF THIS DOCUMENT OTHER THAN BY ITS ORIGINAL CLIENT OR FOLLOWING ROD/AECOM'S EXPRESS AGREEMENT TO SUCH USE, AND ONLY FOR THE PURPOSE FOR WHICH IT WAS PREPARED AND PROVIDED.

Designed JB	Drawn JB	Checked PW	Approved DK	Date 11/06/2026
Internal Project No. 60701883		Suitability		
Scale 1:2,500				
Drawing Number Aecom Project ID 60701883 SW_ZZ_ZZ_ZZ Location		Originator - ACM - DR - EN Type Role		Volume - EGN - - 1340 Number
				Rev P01