

Legend

Alignment

Site Compound & Working Areas

Trailhead

Structure

CPO Boundary



Permanent

Temporary

Residential Noise Sensitive Receptors Night

Significant

Not Significant

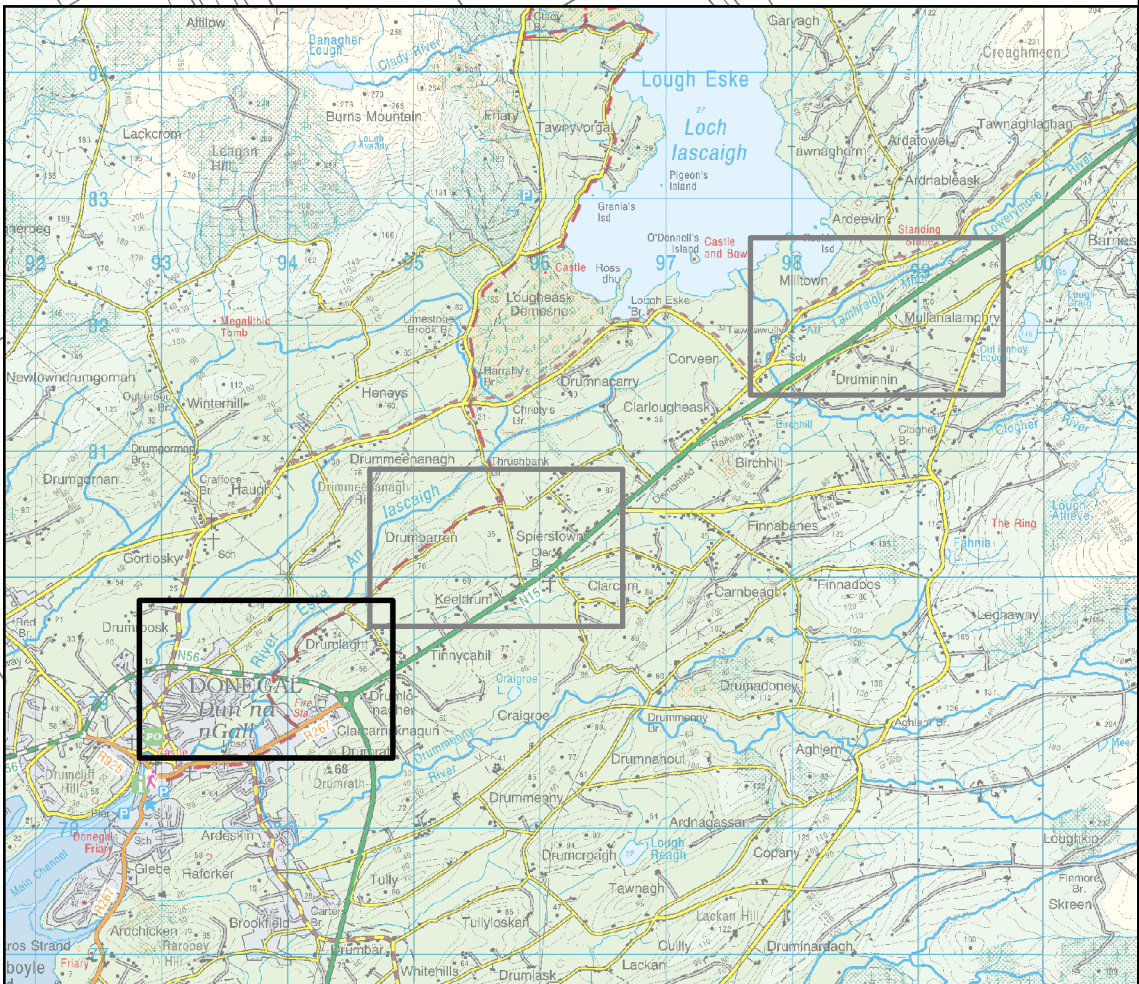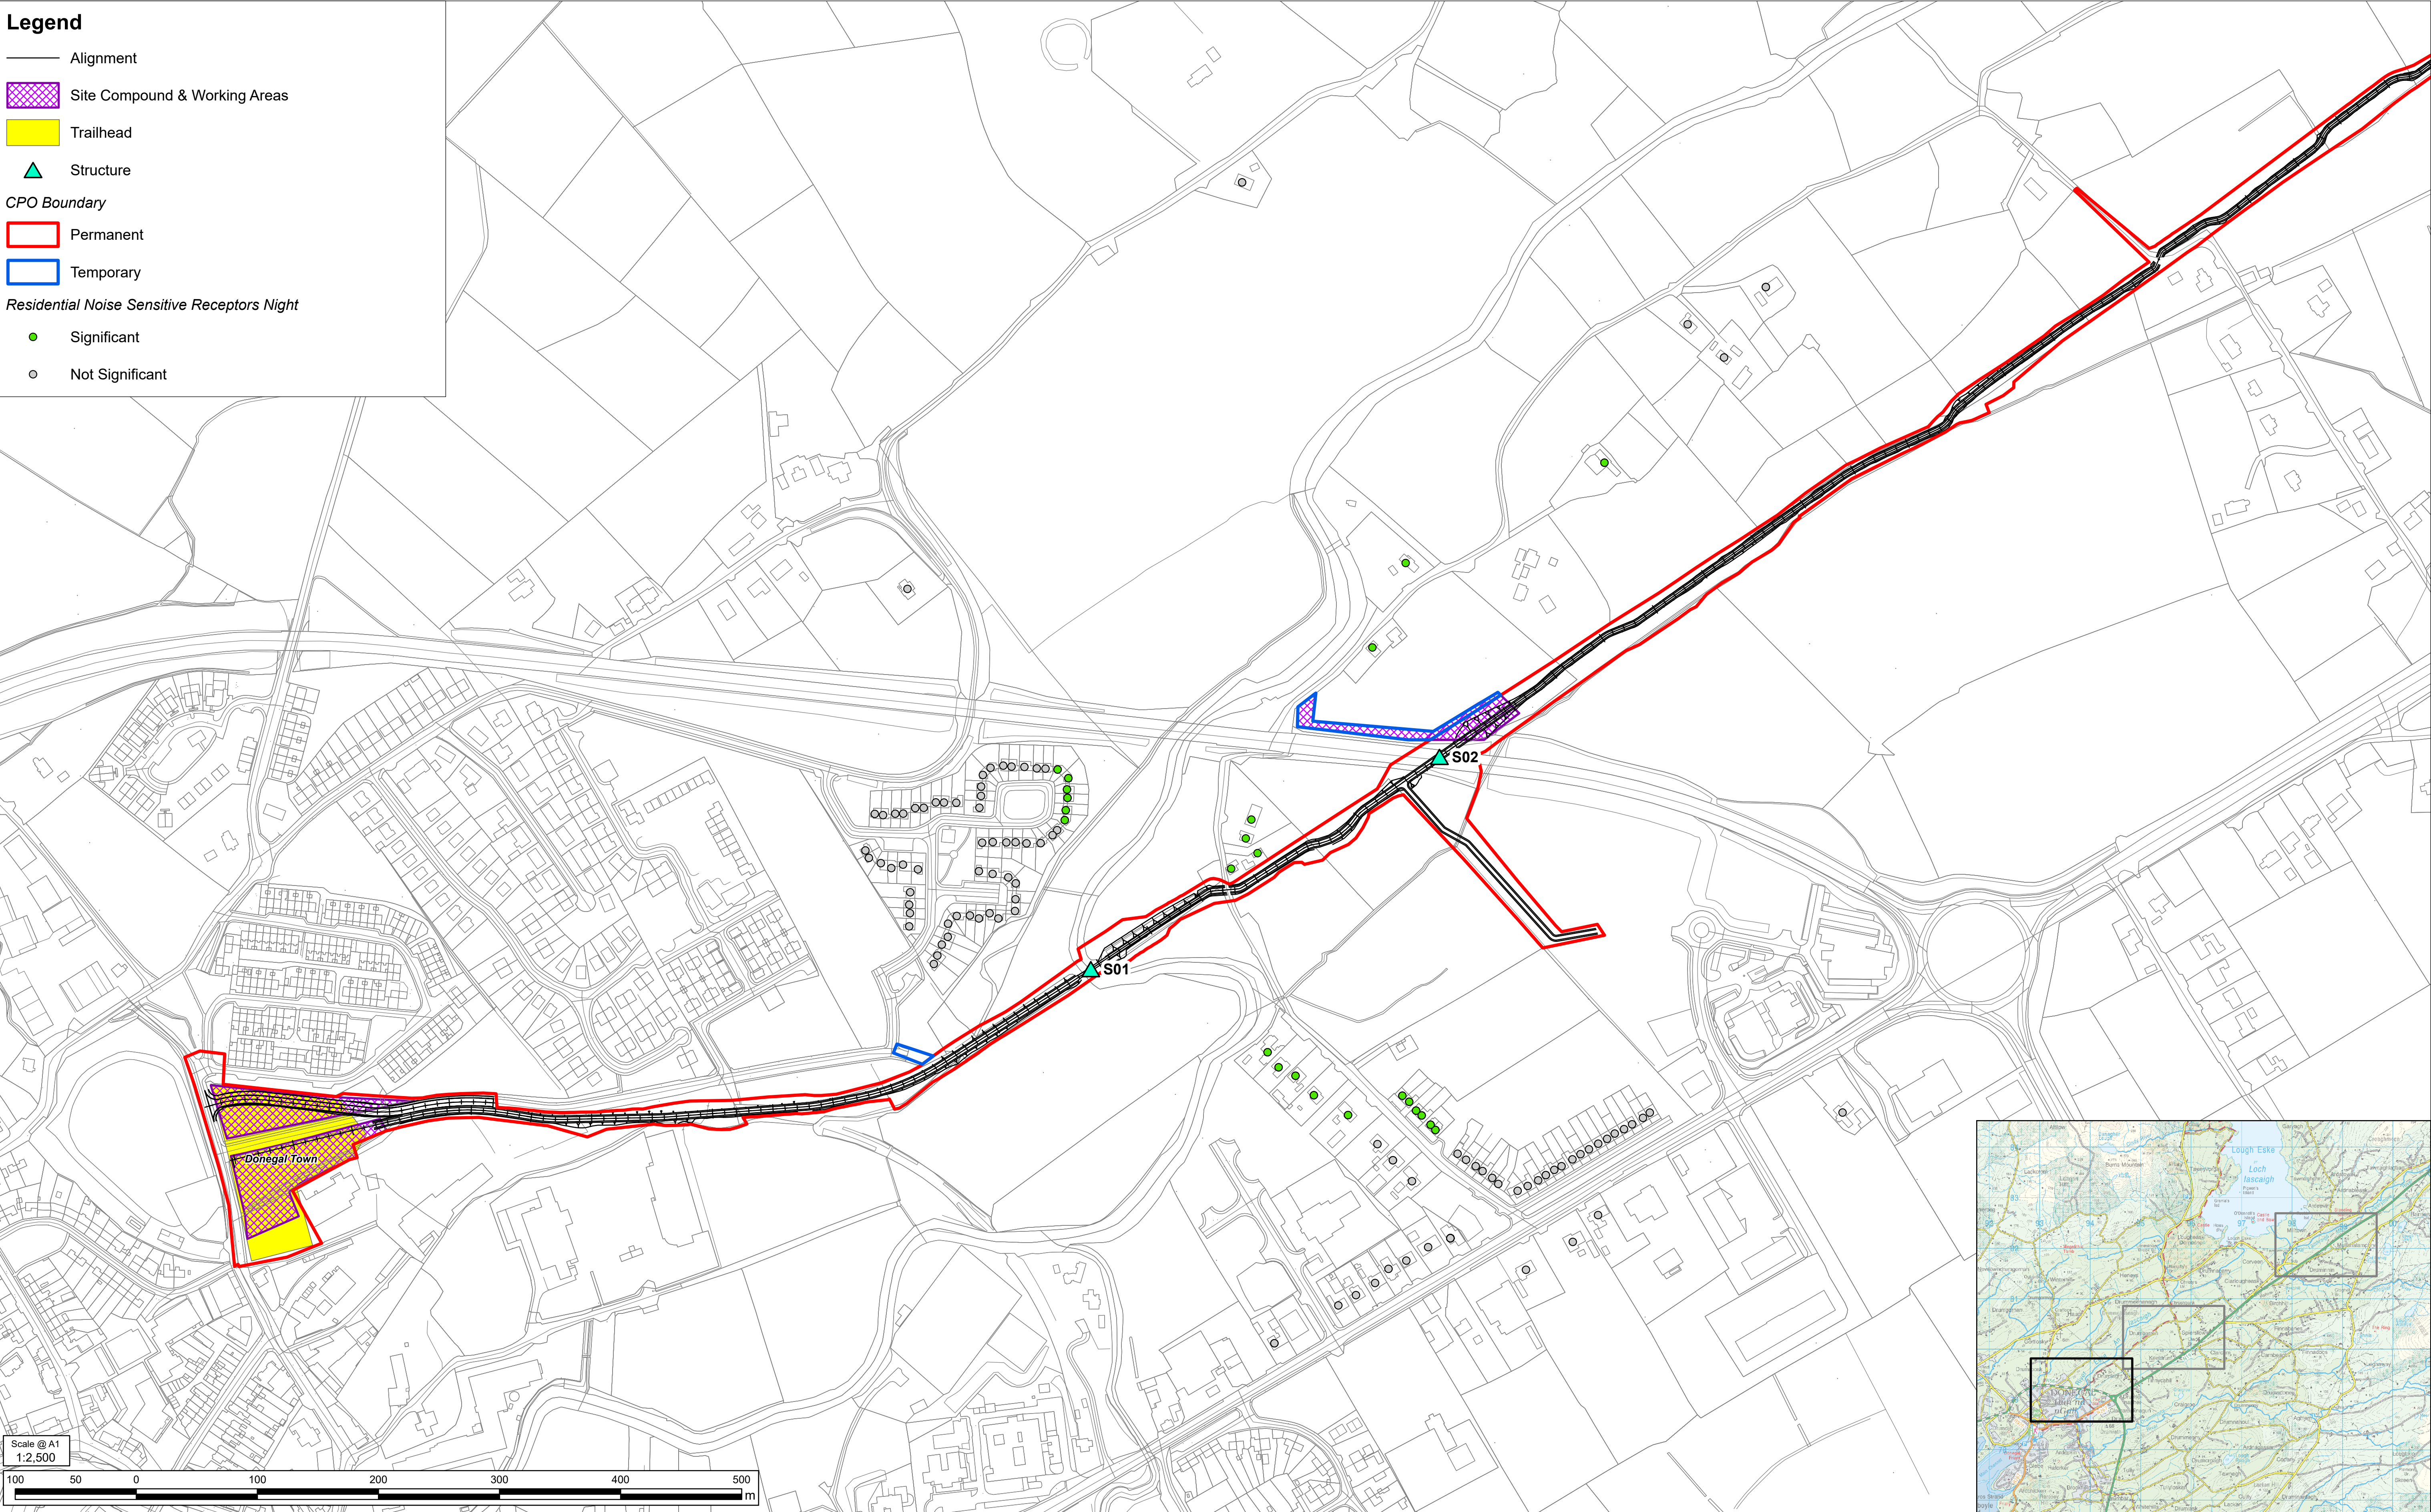

Tionscadal Éireann  
Project Ireland  
2040

TIIV  
Bonneagair Iompair Éireann  
Transport Infrastructure Ireland

Donegal  
NRO  
Oifis Boirthe Naistime  
Dhún na nGall

Comhairle Contae  
Dhún na nGall  
Donegal County Council

Greenway

Notes

© Ordnance Survey Ireland 2023/OSI NMA 053.  
Land & Property Services Intellectual Property is protected by Crown Copyright and is reproduced with the permission of Land & Property Services under Delegated Authority from the Keeper of Public Records. © Crown Copyright and database right Licence No. 131956  
© 2026 ESB; © 2026 Enet; © 2026 EIR; © 2026 Uisce Éireann. All rights reserved.

Purpose of issue

FOR INFORMATION

FOR INFORMATION

Revision Details

By

Check

Date

Suffix

SAFETY, HEALTH AND ENVIRONMENTAL INFORMATION BOX

ANY INFORMATION PROVIDED BY THIRD PARTIES AND REFERRED TO HEREIN HAS NOT BEEN CHECKED OR VERIFIED BY ROD/AECOM, UNLESS OTHERWISE EXPRESSLY STATED IN THE DOCUMENT. NO THIRD PARTY MAY RELY UPON THIS DOCUMENT WITHOUT THE PRIOR AND EXPRESS WRITTEN AGREEMENT OF ROD/AECOM.

THIS DRAWING IS TO BE USED ONLY FOR THE PURPOSE OF ISSUE THAT IT WAS ISSUED FOR AND IS SUBJECT TO AMENDMENT

Roughan & O'Donovan-AECOM Alliance

ROD  
AECOM

AECOM  
4th Floor  
One Burlington Plaza  
Burlington Road  
Dublin  
D04 R9H6  
T +353 87 754 5584  
www.aecom.com

Roughan & O'Donovan  
Arena House  
Arena Road  
Sandyford  
Dublin 18  
Ireland  
T +353 (0)1 294 0600  
www.rod.ie

Project Title

BARNESMORE GAP GREENWAY

Drawing Title

RESIDENTIAL NOISE SENSITIVE  
RECEPTORS, NIGHT TIME 23:00 -  
07:00 (45 DB)  
PAGE 1 OF 3

THIS DOCUMENT HAS BEEN PREPARED PURSUANT TO AND SUBJECT TO THE TERMS OF ROD-AECOM'S APPOINTMENT BY ITS CLIENT. ROD-AECOM ACCEPTS NO LIABILITY FOR ANY USE OF THIS DOCUMENT OTHER THAN BY ITS ORIGINAL CLIENT OR FOLLOWING ROD-AECOM'S EXPRESS AGREEMENT TO SUCH USE, AND ONLY FOR THE PURPOSE FOR WHICH IT WAS PREPARED AND PROVIDED.

Designed  
JB

Drawn  
JB

Checked  
PW

Approved  
DK

Date  
11/06/2026

Internal Project No.  
60701883

Suitability



Scale  
1:2,500

Drawing Number  
Aecom Project ID  
60701883  
SW\_ZZ\_ZZ\_ZZ  
Location

Originator  
- ACM

Volume  
- EGN -  
- DR - EN -  
- 1341  
| Type | Role | Number

Rev  
P01

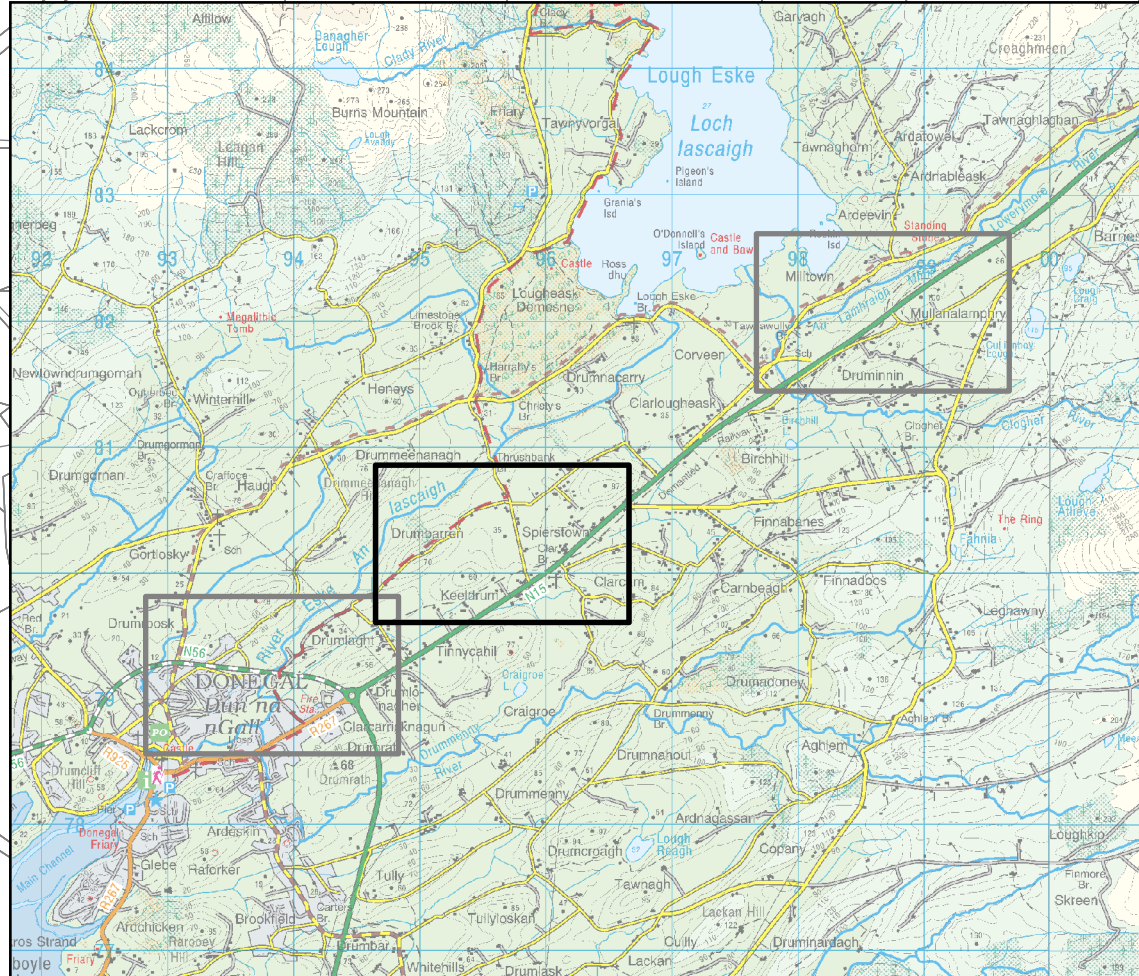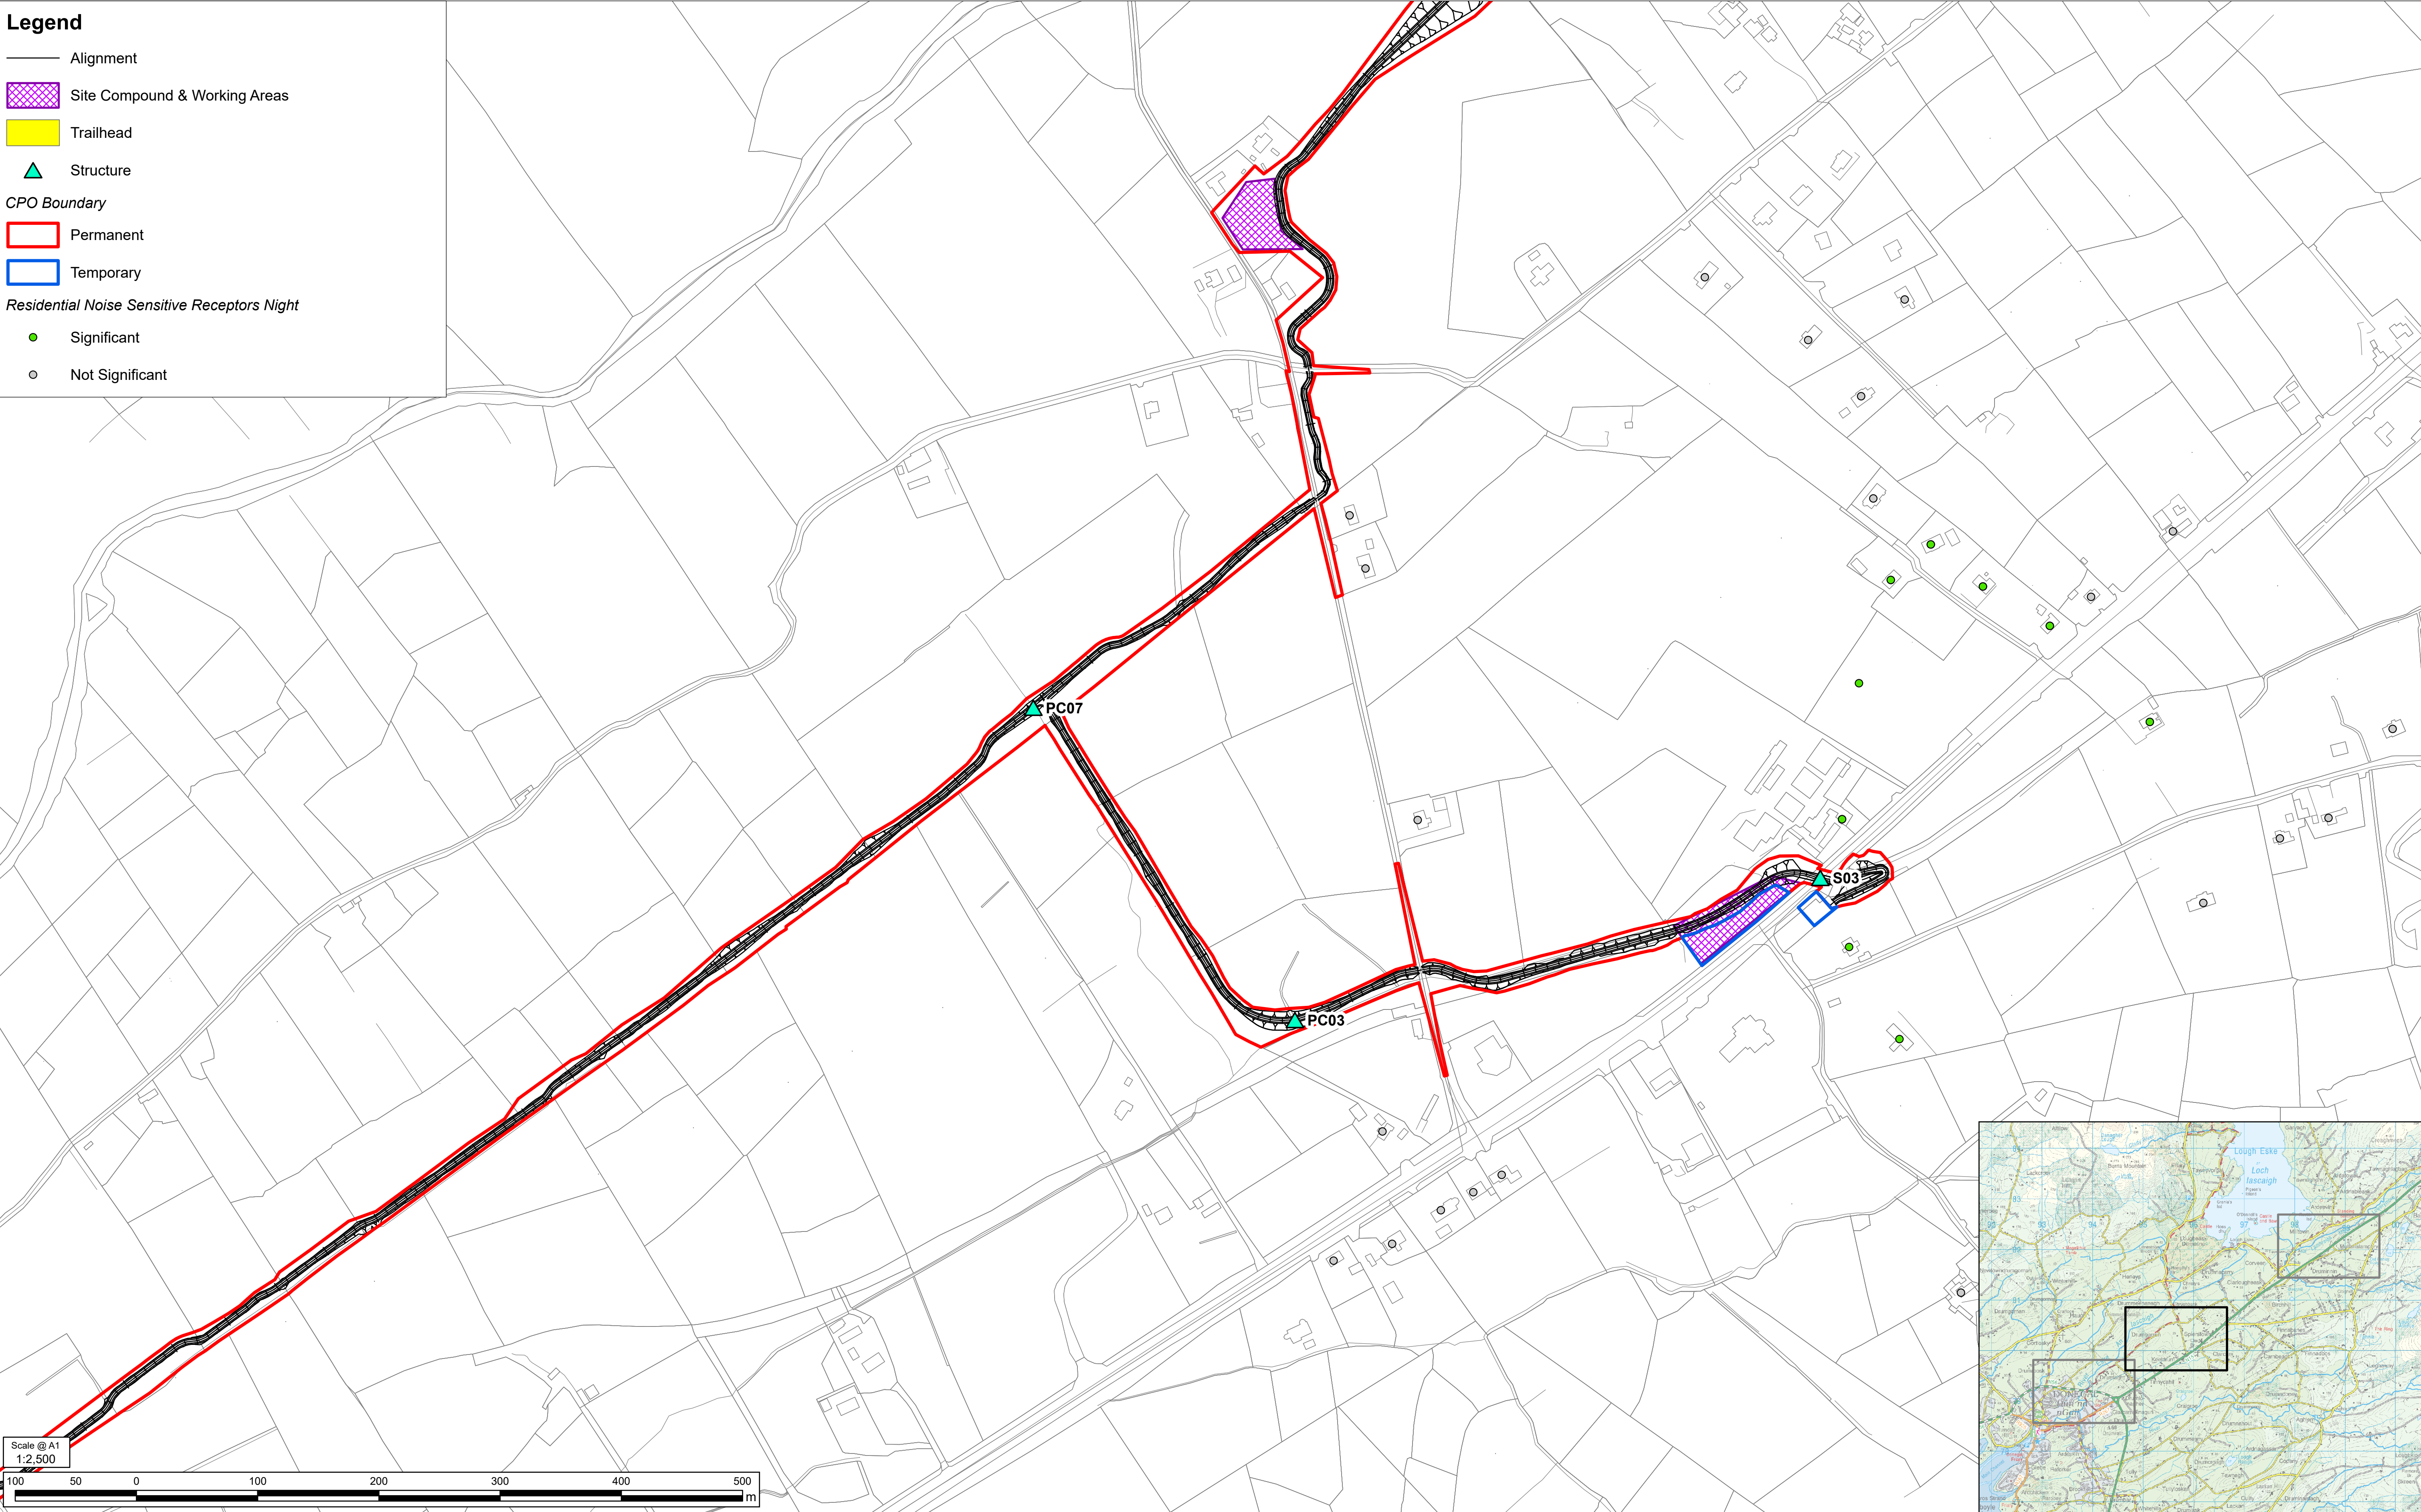

**Tionscadal Éireann Project Ireland 2040**

**TII**  
Bonneagar kompair Éireann  
Transport Infrastructure Ireland

**Donegal NRO**  
Oifis Boicime Naistimh  
Dhún na nGall

**Comhairle Contae Dhún na nGall**  
Donegal County Council

**Greenway**

Notes

©Ordnance Survey Ireland 2023/OSI NMA 053.  
Land & Property Services Intellectual Property is protected by Crown Copyright and is reproduced with the permission of Land & Property Services under Delegated Authority from the Keeper of Public Records. © Crown Copyright and database right Licence No. 131956  
© 2026 ESB; © 2026 Enet; © 2026 EIR; © 2026 Uisce Éireann. All rights reserved.

Purpose of issue

**FOR INFORMATION**

| FOR INFORMATION  | By | Check | Date | Suffix |
|------------------|----|-------|------|--------|
| Revision Details |    |       |      |        |

**SAFETY, HEALTH AND ENVIRONMENTAL INFORMATION BOX**

ANY INFORMATION PROVIDED BY THIRD PARTIES AND REFERRED TO HEREIN HAS NOT BEEN CHECKED OR VERIFIED BY ROD/AECOM, UNLESS OTHERWISE EXPRESSLY STATED IN THE DOCUMENT. NO THIRD PARTY MAY RELY UPON THIS DOCUMENT WITHOUT THE PRIOR AND EXPRESS WRITTEN AGREEMENT OF ROD/AECOM.

THIS DRAWING IS TO BE USED ONLY FOR THE PURPOSE OF ISSUE THAT IT WAS ISSUED FOR AND IS SUBJECT TO AMENDMENT

Roughan & O'Donovan-AECOM Alliance

**ROD AECOM**

AECOM Roughan & O'Donovan  
4th Floor Arena House  
One Burlington Plaza  
Burlington Road  
Dublin 18  
D04 R986  
T +353 87 754 5584  
www.aecom.com

Arena House  
Arena Road  
Sandyford  
Dublin 18  
Ireland  
T +353 (0) 1 294 0900  
www.rod.ie

Project Title

**BARNESMORE GAP GREENWAY**

Drawing Title

**RESIDENTIAL NOISE SENSITIVE RECEPTORS, NIGHT TIME 23:00 - 07:00 (45 DB)**

PAGE 2 OF 3

THIS DOCUMENT HAS BEEN PREPARED PURSUANT TO AND SUBJECT TO THE TERMS OF ROD-AECOM'S APPOINTMENT BY ITS CLIENT. ROD-AECOM ACCEPTS NO LIABILITY FOR ANY USE OF THIS DOCUMENT OTHER THAN BY ITS ORIGINAL CLIENT OR FOLLOWING ROD-AECOM'S EXPRESS AGREEMENT TO SUCH USE, AND ONLY FOR THE PURPOSE FOR WHICH IT WAS PREPARED AND PROVIDED.

| Designed | Drawn | Checked | Approved | Date       |
|----------|-------|---------|----------|------------|
| JB       | JB    | PW      | DK       | 11/06/2026 |

Internal Project No. 60701883

Scale 1:2,500

Drawing Number 60701883

Aecom Project ID 60701883



SW\_ZZ\_ZZ\_ZZ

Location

Suitability

| Originator | Volume |
|------------|--------|
| - ACM      | - EGN  |
| - DR       | - EN   |
| - EN       | - 1342 |
| - Type     | - Role |
| - Number   |        |

Rev P01

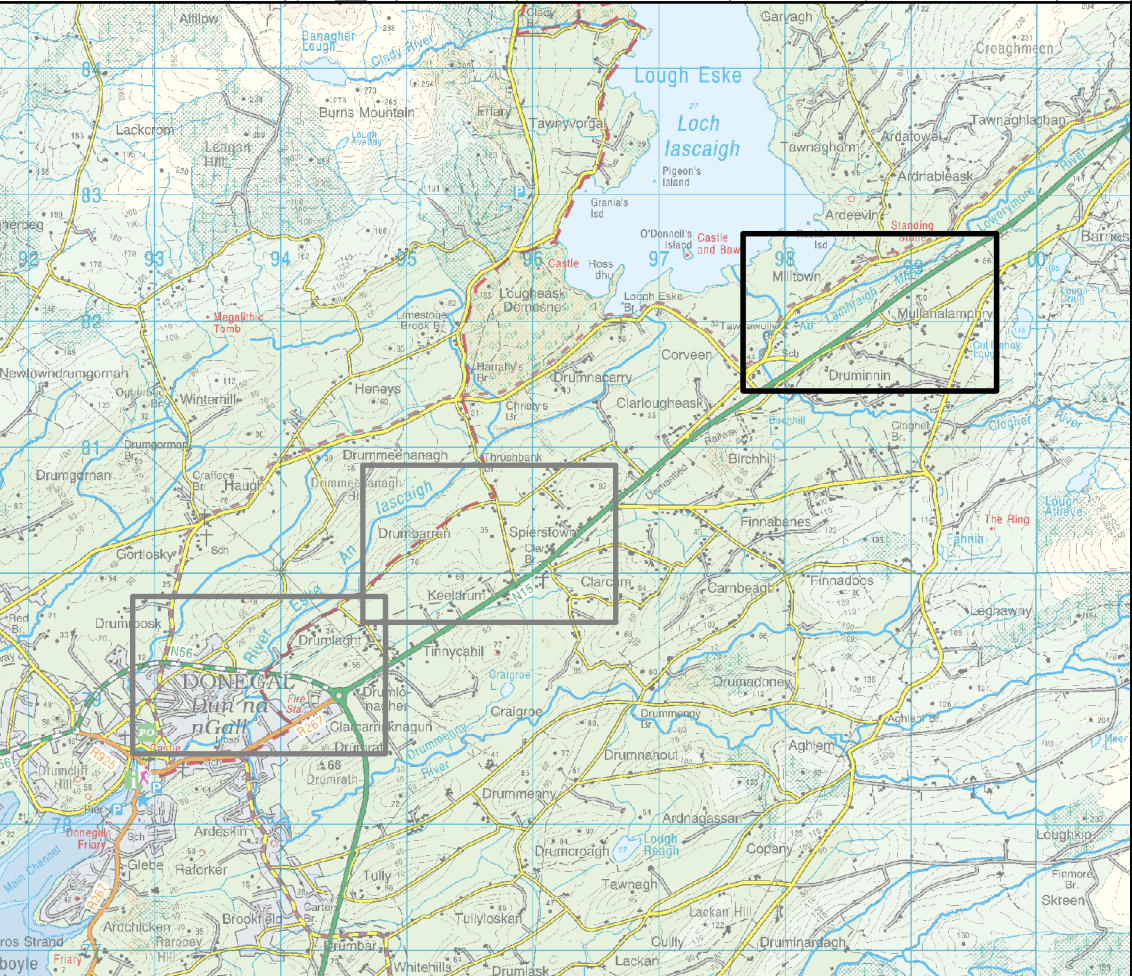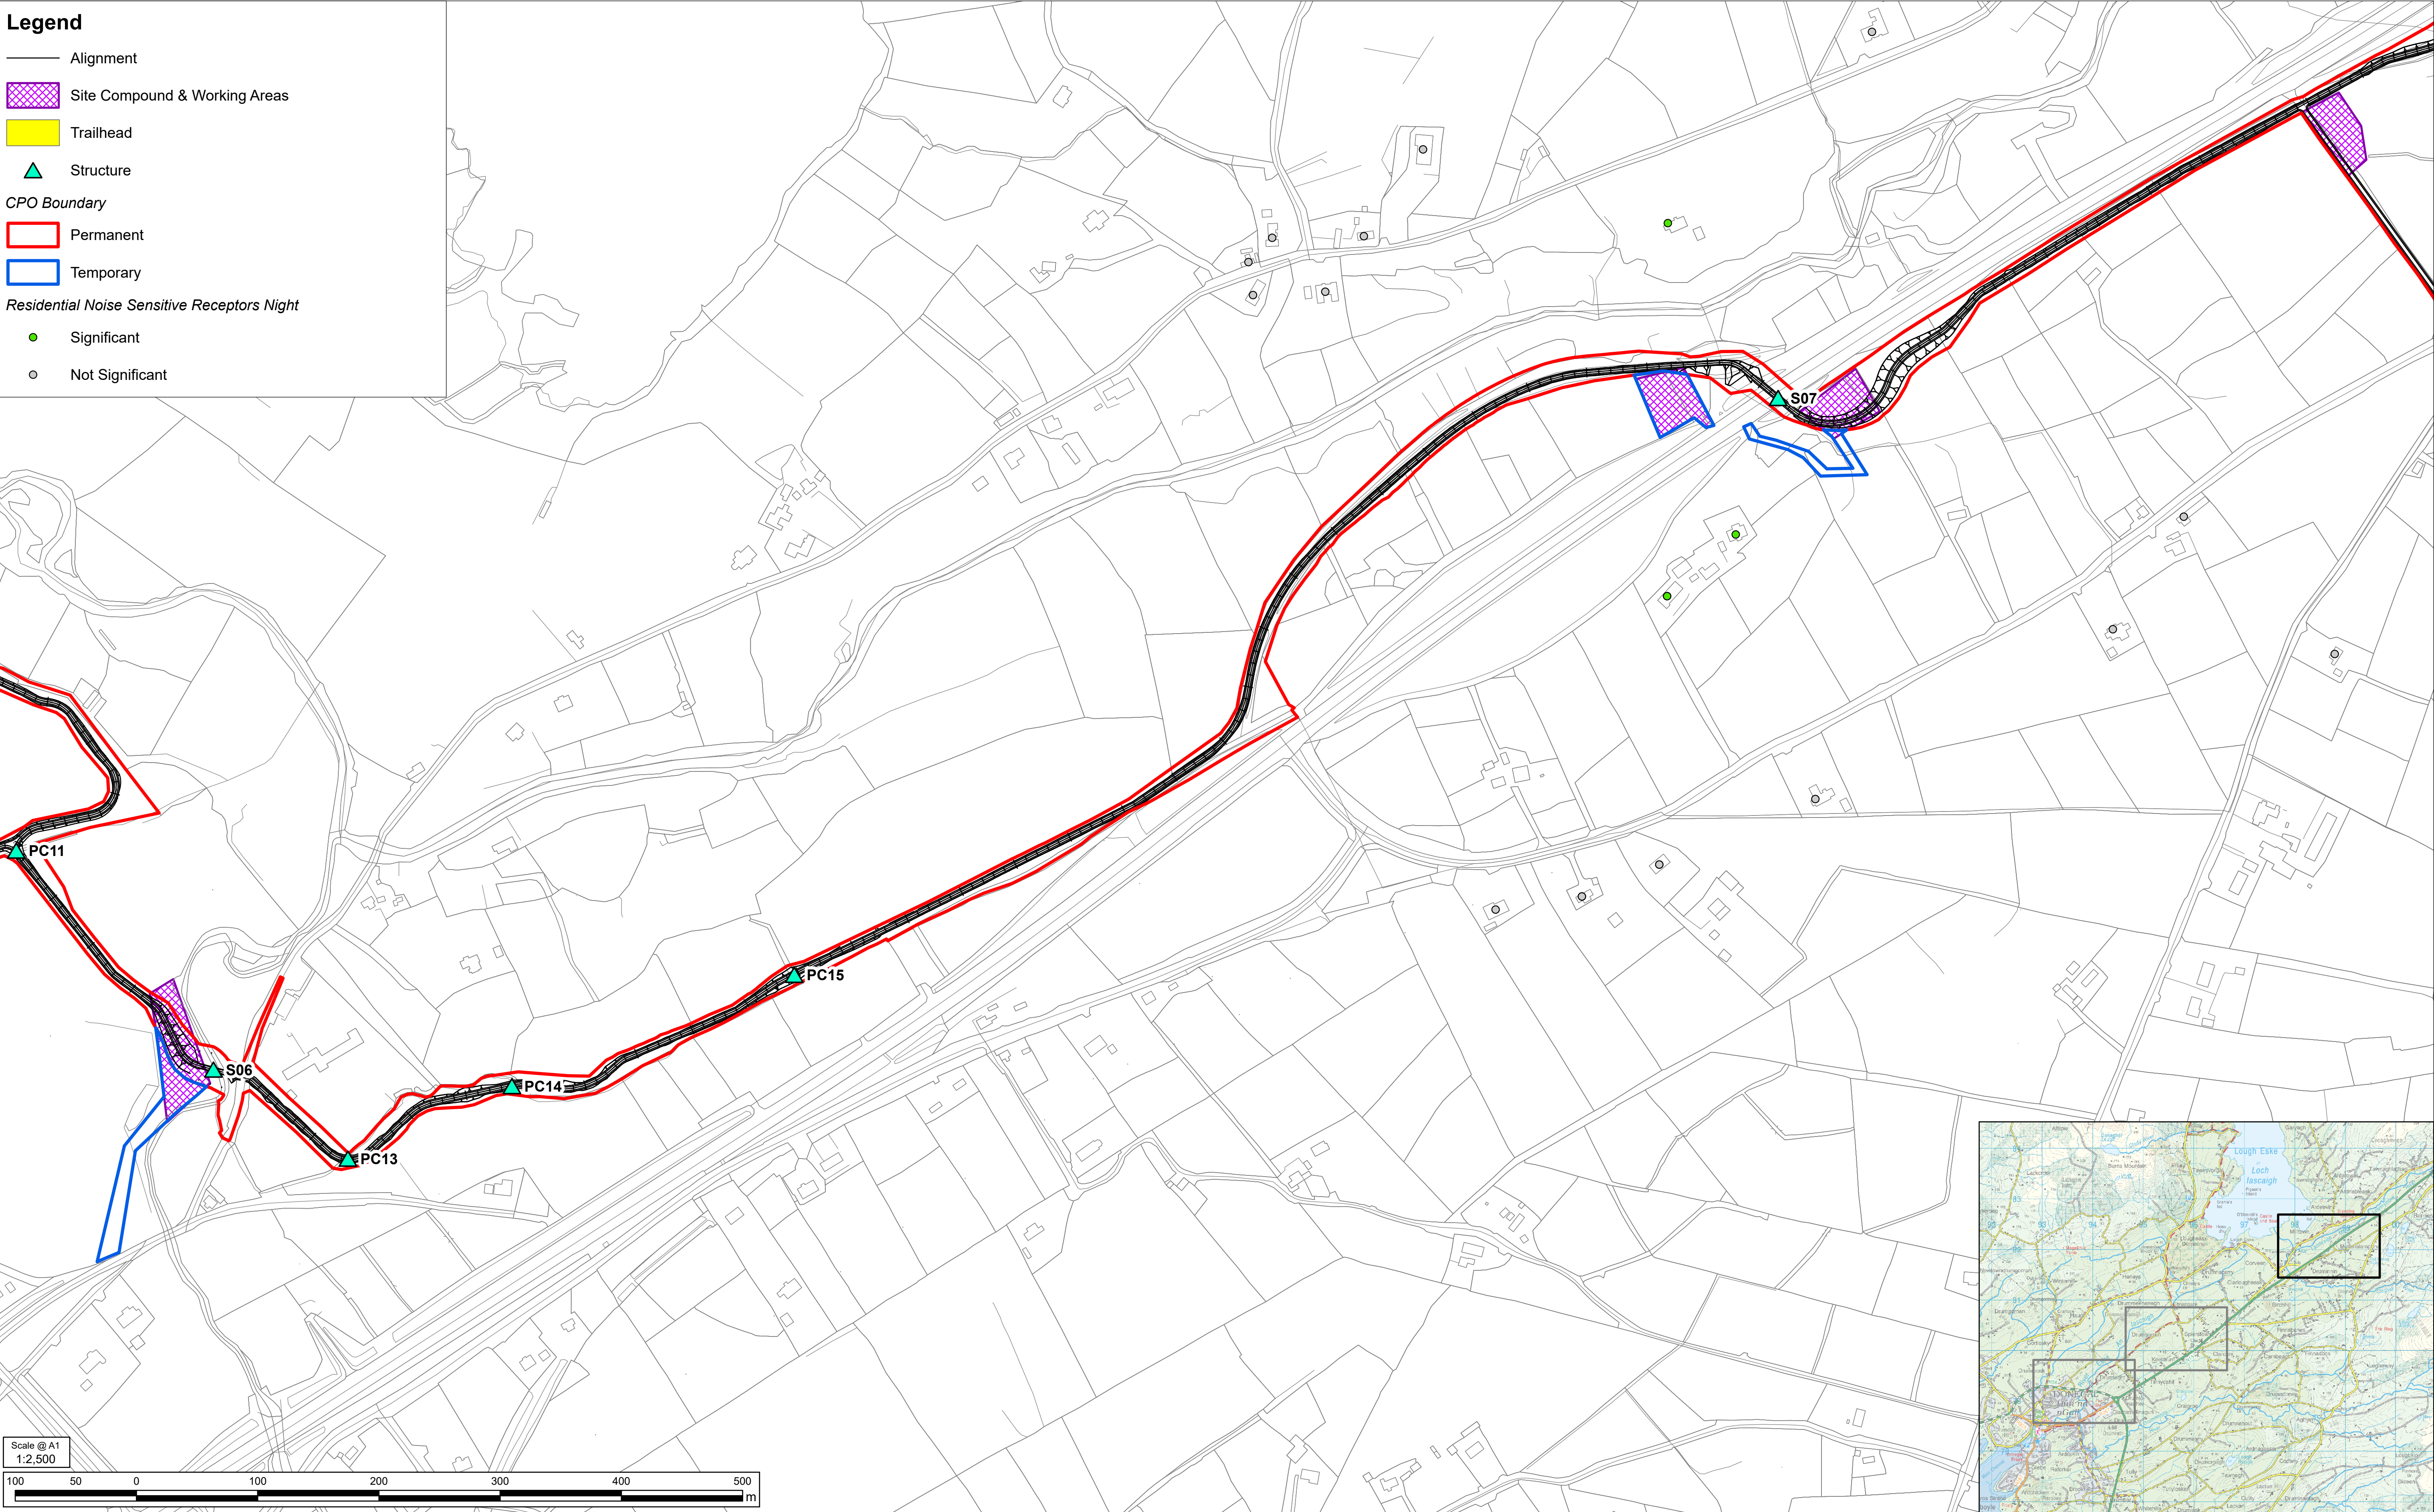

Notes

©Ordnance Survey Ireland 2023/OSI MMA 053. Land & Property Services Intellectual Property is protected by Crown Copyright and is reproduced with the permission of Land & Property Services under Delegated Authority from the Keeper of Public Records. © Crown Copyright and database right Licence No. 131956  
© 2026 ESB; © 2026 Enet; © 2026 EIR; © 2026 Uisce Éireann. All rights reserved.

Purpose of issue

FOR INFORMATION

|                  |    |       |      |        |
|------------------|----|-------|------|--------|
|                  |    |       |      |        |
| FOR INFORMATION  |    |       |      |        |
| Revision Details | By | Check | Date | Suffix |

SAFETY, HEALTH AND ENVIRONMENTAL INFORMATION BOX

ANY INFORMATION PROVIDED BY THIRD PARTIES AND REFERRED TO HEREIN HAS NOT BEEN CHECKED OR VERIFIED BY ROD/AECOM. UNLESS OTHERWISE EXPRESSLY STATED IN THE DOCUMENT, NO THIRD PARTY MAY RELY UPON THIS DOCUMENT WITHOUT THE PRIOR AND EXPRESS WRITTEN AGREEMENT OF ROD/AECOM.

THIS DRAWING IS TO BE USED ONLY FOR THE PURPOSE OF ISSUE THAT IT WAS ISSUED FOR AND IS SUBJECT TO AMENDMENT

Roughan & O'Donovan-AECOM Alliance

**ROD AECOM**

AECOM Roughan & O'Donovan  
4th Floor Arena House  
One Burlington Plaza  
Burlington Road  
Dublin 18  
D04 R186  
T +353 87 754 5584  
www.aecom.com

AECOM Roughan & O'Donovan  
Arena Road  
Sandyford  
Dublin 18  
Ireland  
T +353 (0)1 294 0900  
www.rod.ie

Project Title

BARNESMORE GAP GREENWAY

Drawing Title

RESIDENTIAL NOISE SENSITIVE RECEPTORS, NIGHT TIME 23:00 - 07:00 (45 DB)

PAGE 3 OF 3

THIS DOCUMENT HAS BEEN PREPARED PURSUANT TO AND SUBJECT TO THE TERMS OF ROD/AECOM'S APPOINTMENT BY ITS CLIENT. ROD/AECOM ACCEPTS NO LIABILITY FOR ANY USE OF THIS DOCUMENT OTHER THAN BY ITS ORIGINAL CLIENT OR FOLLOWING ROD/AECOM'S EXPRESS AGREEMENT TO SUCH USE, AND ONLY FOR THE PURPOSE FOR WHICH IT WAS PREPARED AND PROVIDED.

|                                          |          |                      |             |                 |
|------------------------------------------|----------|----------------------|-------------|-----------------|
| Designed JB                              | Drawn JB | Checked PW           | Approved DK | Date 11/06/2026 |
| Internal Project No. 60701883            |          |                      | Suitability |                 |
| Scale 1:2,500                            |          |                      |             |                 |
| Drawing Number Aecom Project ID 60701883 |          | Originator - ACM     |             | Volume - EGN -  |
| SW_ZZ_ZZ_ZZ                              |          | - DR - EN - 1343     |             |                 |
| Location                                 |          | Type   Role   Number |             |                 |

|     |     |
|-----|-----|
| Rev | P01 |
|-----|-----|