


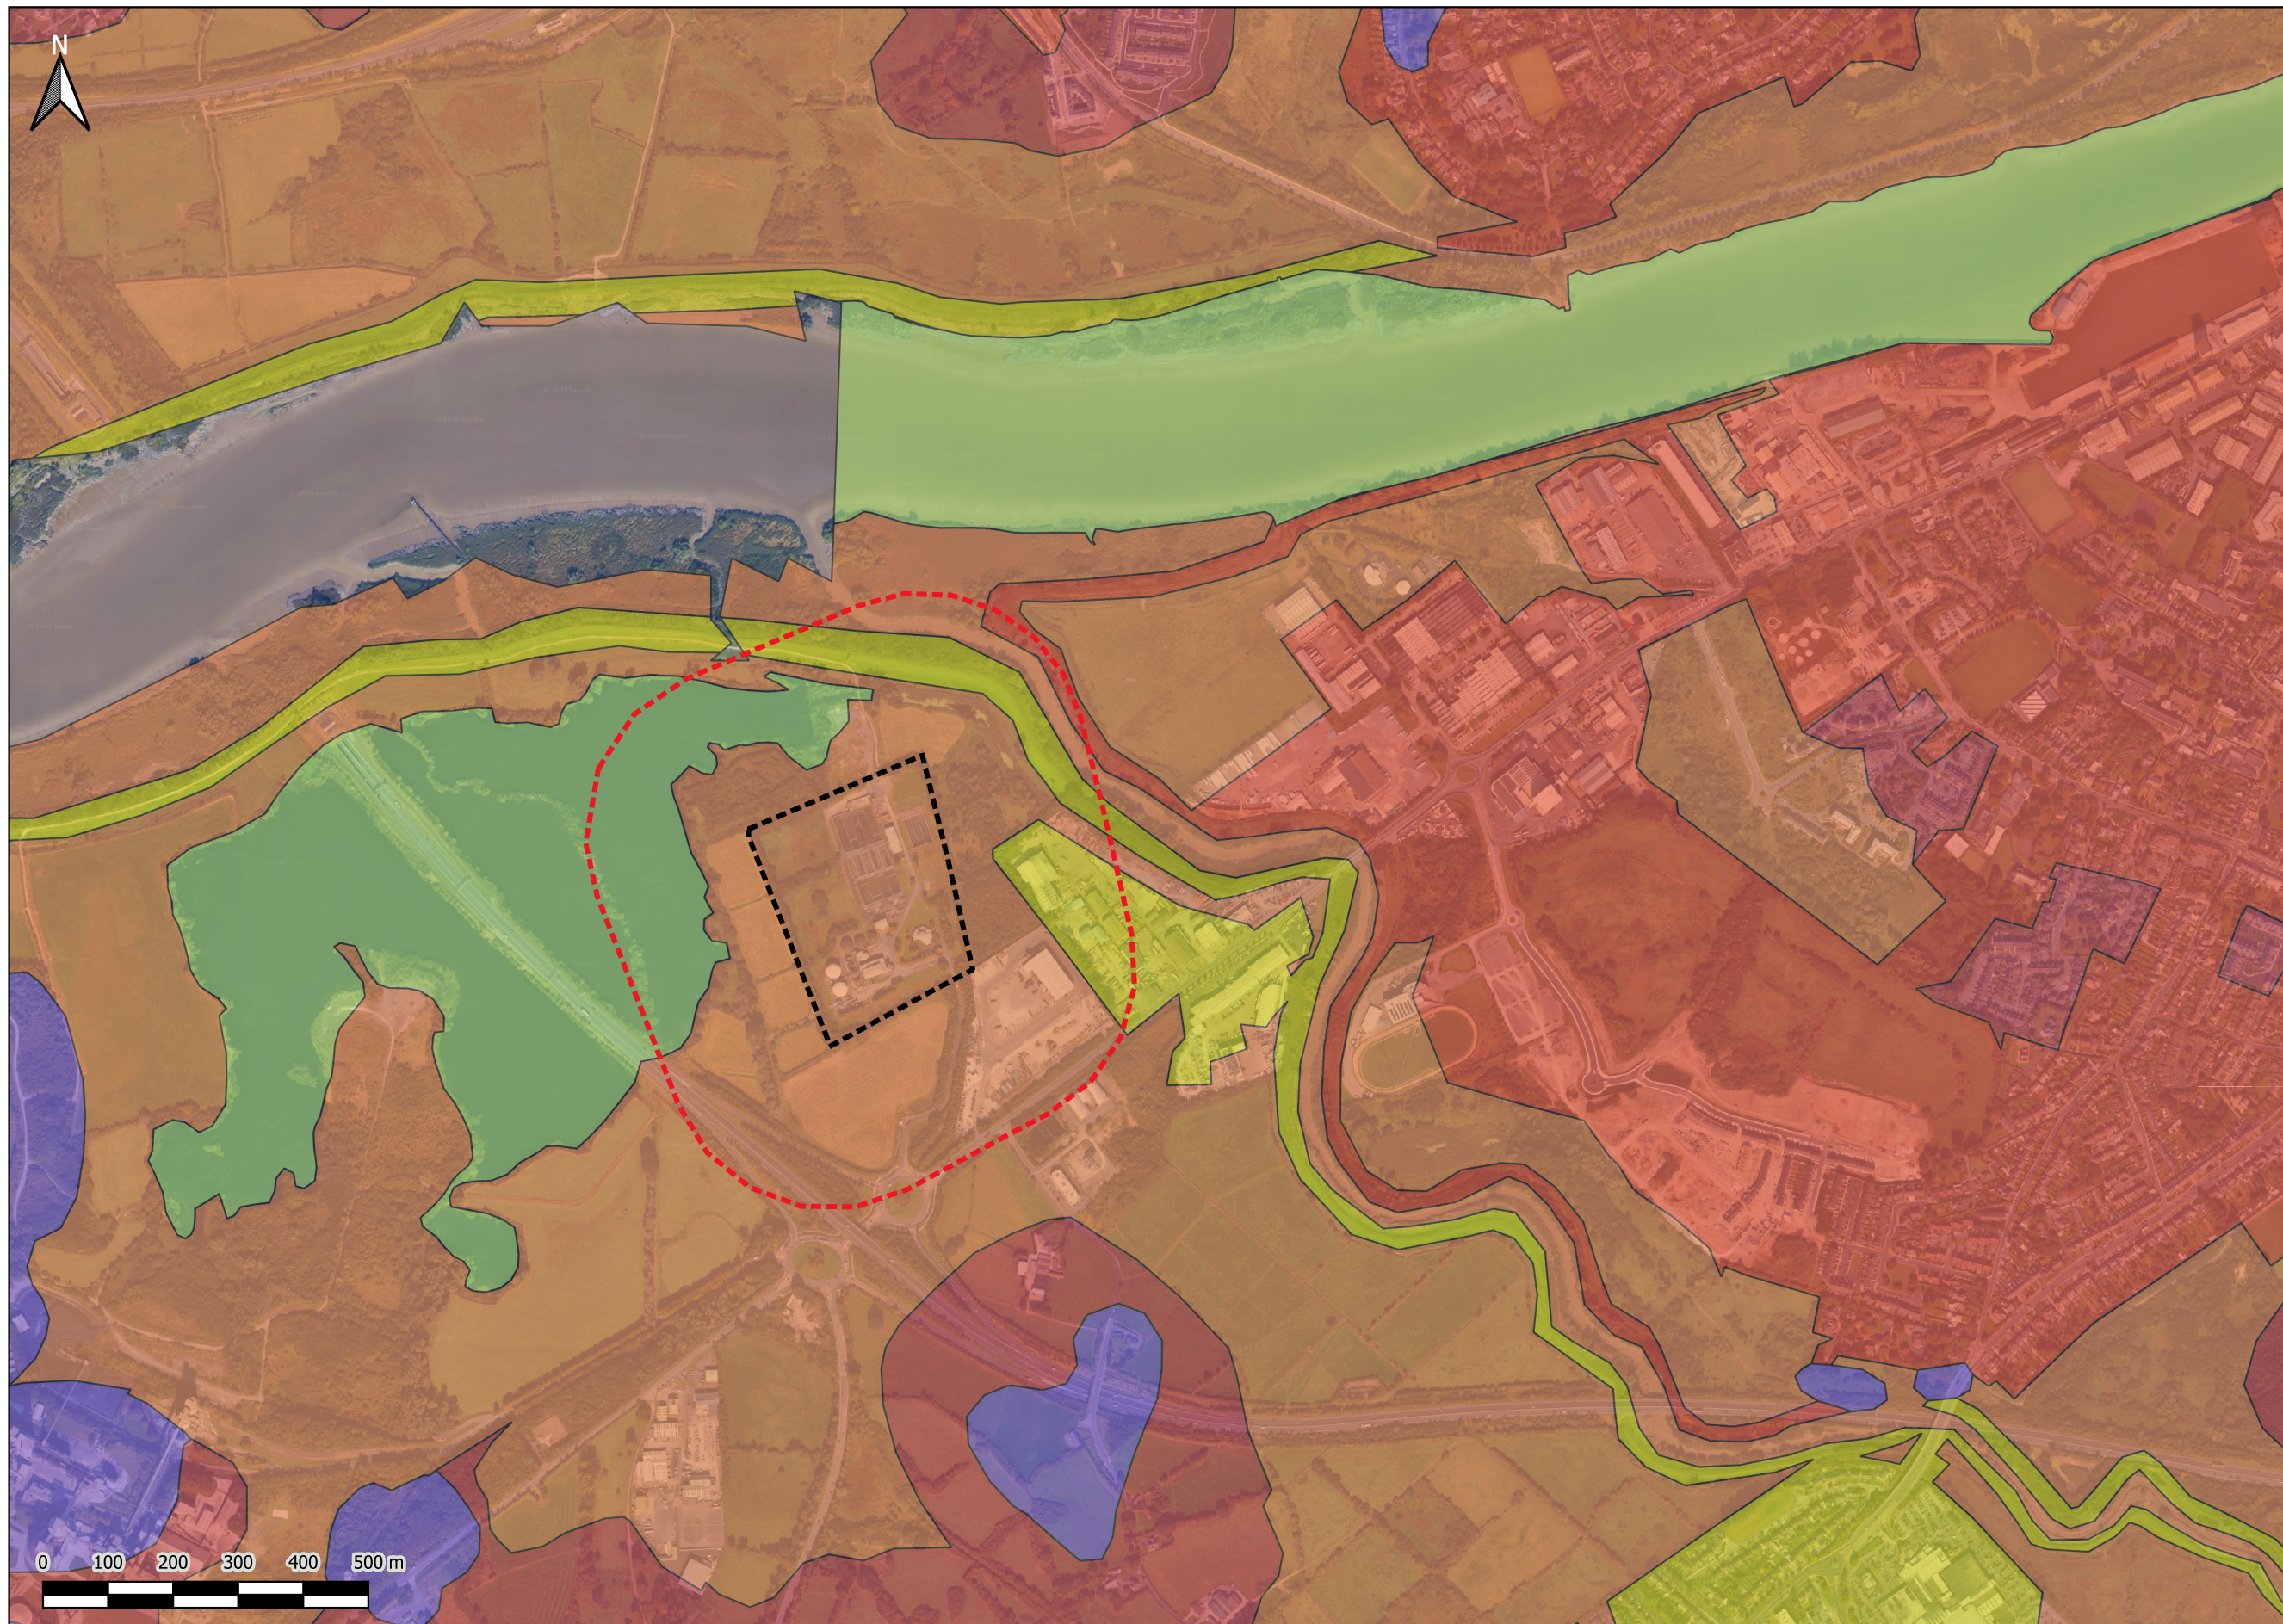

- Legend
- 250m Buffer zone
 - WWTP Site Boundary
 - quaternary_sediments_50k
 - Bedrock outcrop or subcrop
 - Embankment
 - Estuarine silts and clays
 - Till derived from limestones
 - Urban
 - Water