

Limerick WWTP Upgrade and Regional Bioresource Centre

Appendix 15.2 - Photomontages

June 2026



Formerly JB Barry Partners who became part of Egis in 2023



Verified Photomontages Booklet

Project: Bunlicky WwTP/ Corkanree Pumping Station

Verified Photomontages Booklet

Project: Bunlicky WwTP/ Corkanree Pumping Station

JBA Project Manager

Christos Papachristou
2nd floor Lincoln House, Lincoln Ln,
Smithfield, D07 Y75P
Dublin
2021s1217

Revision History

Revision Ref/Date	Amendments	Issued to
S3-P01 08/12/2025	Draft version	Client
S3-P02 31/07/2026	Updated RLB	Client







Photomontage Locations

Legend

- Site boundary
- Site Boundary Buffer
- Photomontage Locations

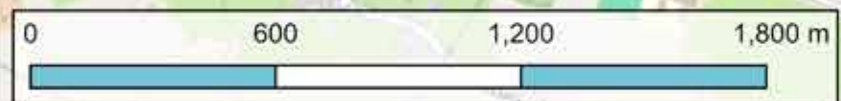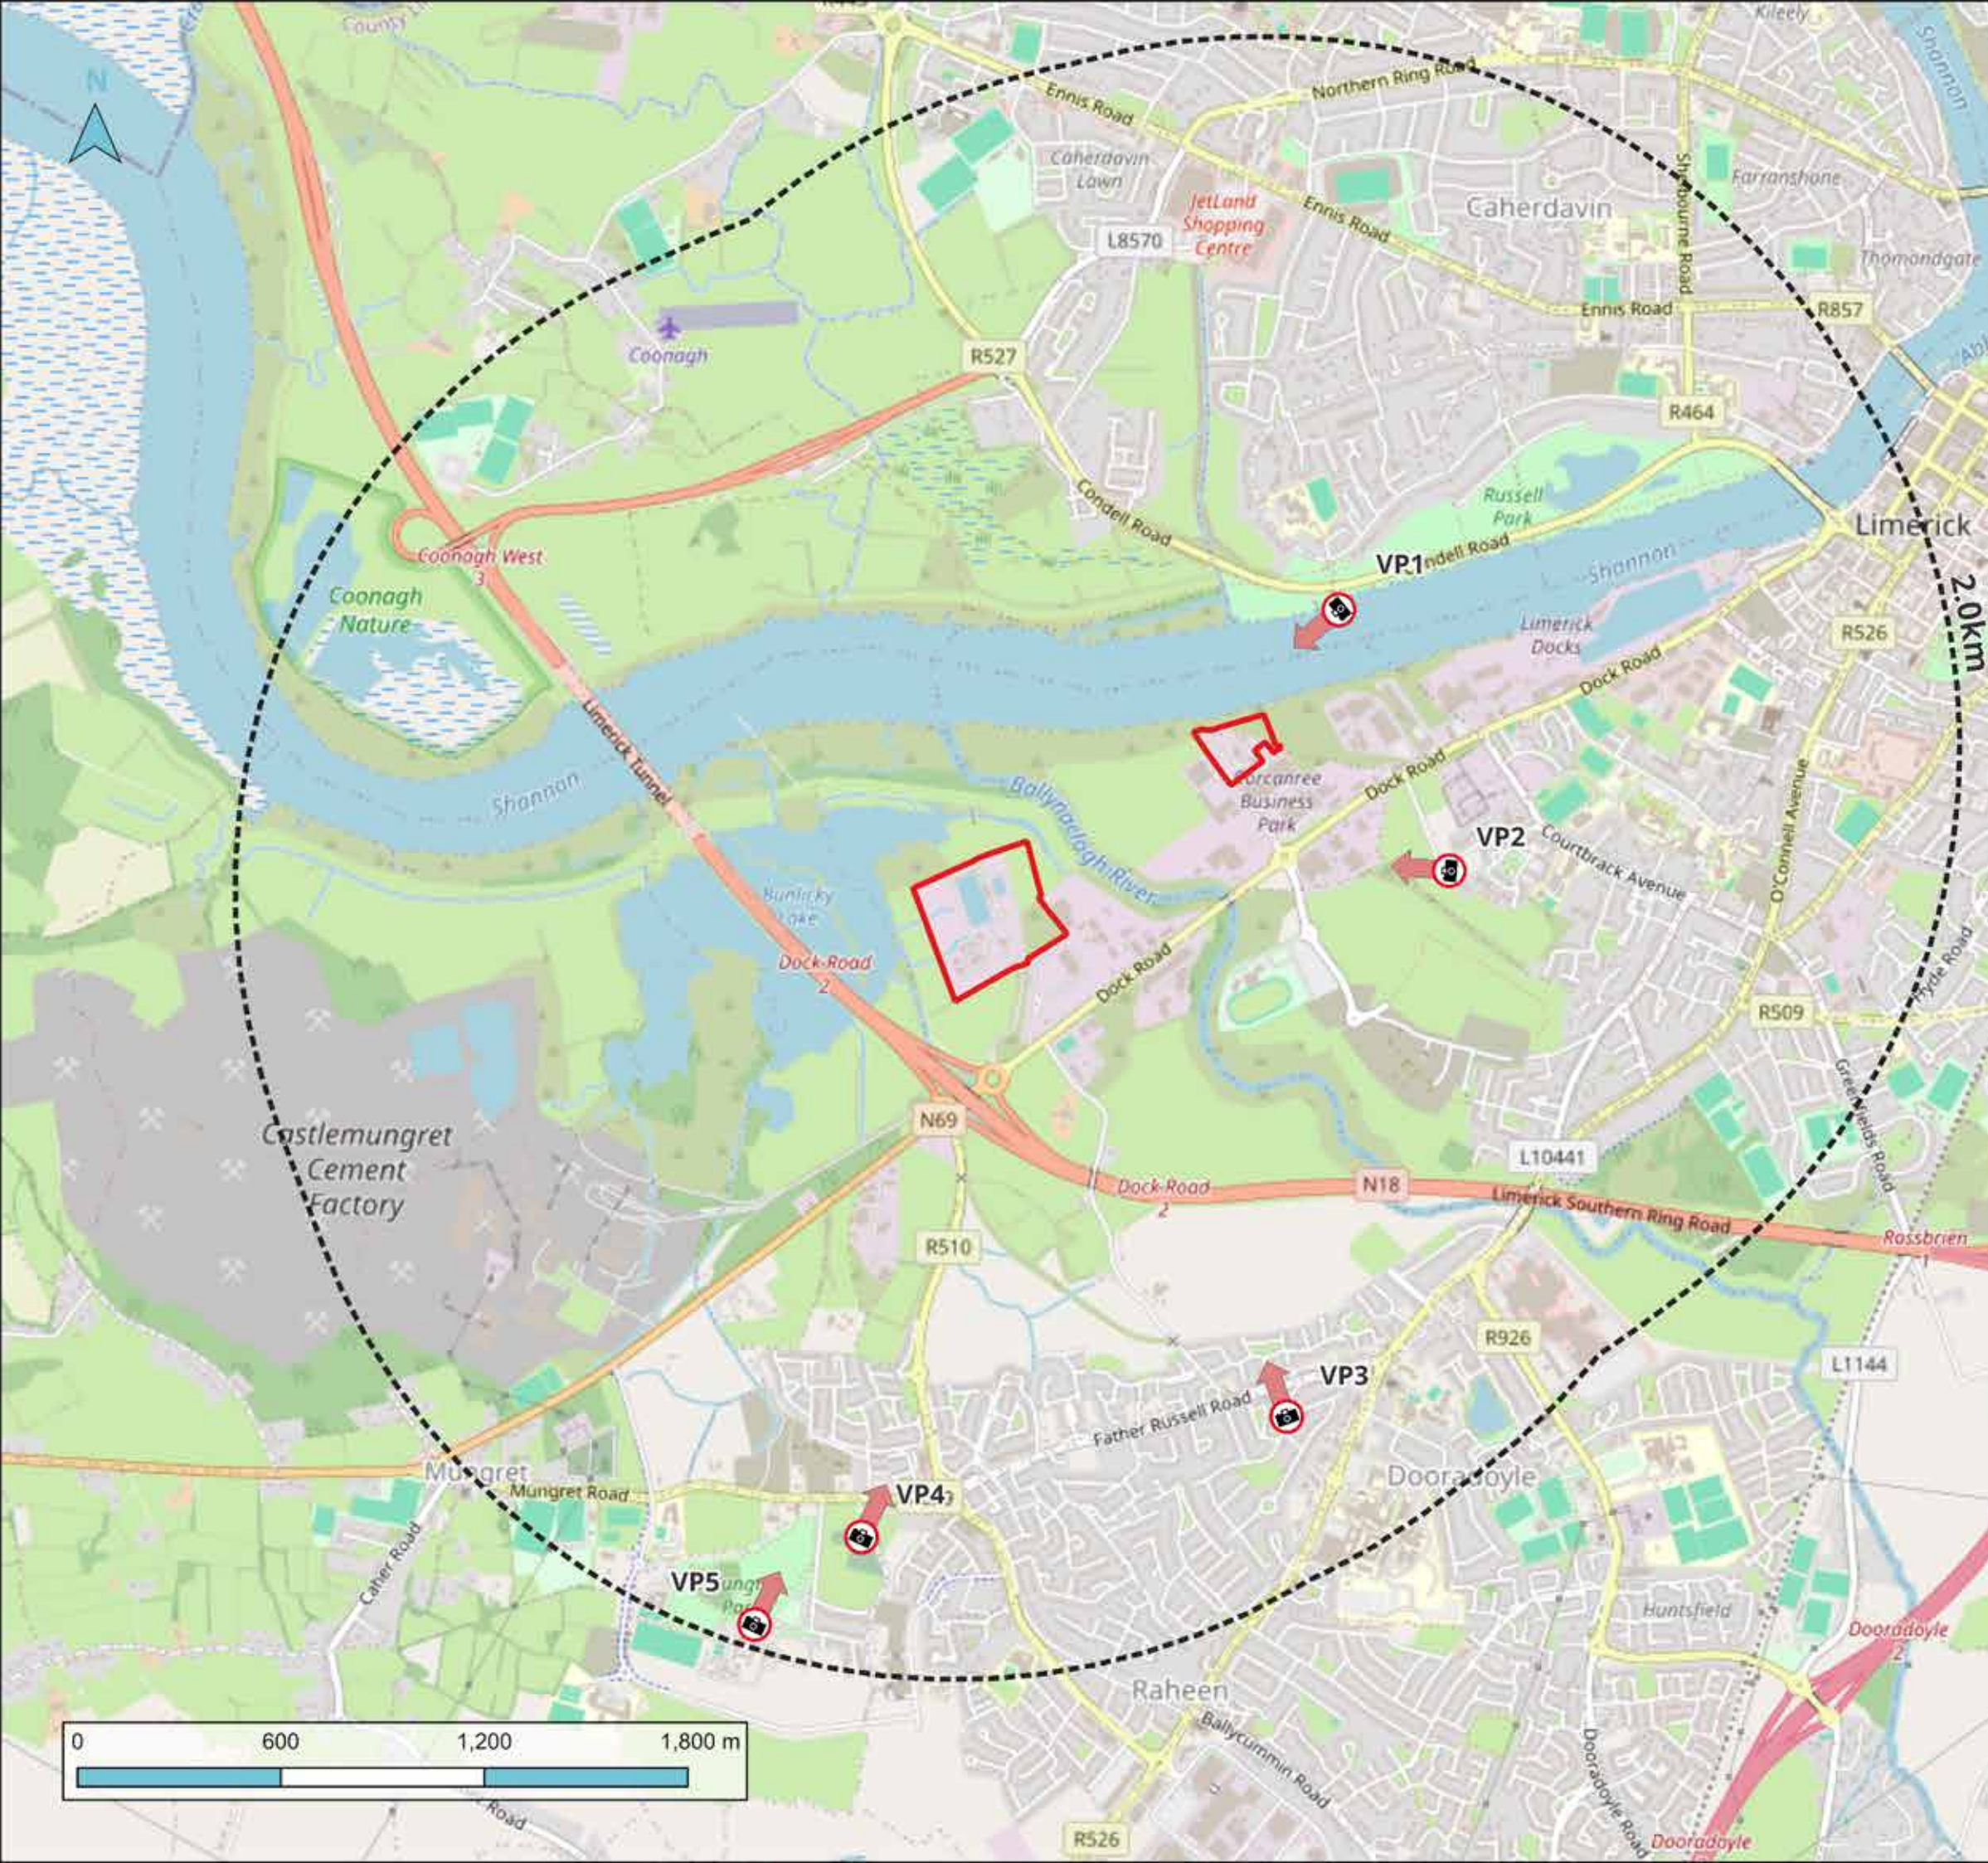

GRF-JBAI-XX-XX-RP-L-0004

Contains OS data © Crown copyright and database right (2026)



VP1 Baseline

Camera direction: South West
Height above ground: 1.60m
Weather conditions: Overcast

Coordinates: 52° 39' 31.9" N 8° 39' 18.5"
Camera model: Canon Mark IV
Focal depth: 50mm

Bunlicky WwTP/ Corkanree Pumping Station

JBA
consulting



VP1 Proposed

Camera direction:South West
Height above ground:1.60m
Weather conditions: Overcast

Coordinates: 52° 39' 31.9" N 8° 39' 18.5"
Camera model: Canon Mark IV
Focal depth: 50mm



VP2 Baseline

Camera direction: West- NorthWest
Height above ground: 1.60m
Weather conditions: Overcast

Coordinates: 52° 39' 07.1" N 8° 39' 00.8"
Camera model: Canon Mark IV
Focal depth: 50mm

Bunlicky WwTP/ Corkanree Pumping Station

JBA
consulting



VP2 Proposed

Camera direction:West- Northwest
Height above ground:1.60m
Weather conditions: Overcast

Coordinates: 52° 39' 07.1" N 8° 39' 00.8"
Camera model: Canon Mark IV
Focal depth: 50mm

Bunlicky WwTP/ Corkanree Pumping Station



VP3 Baseline

Camera direction:North-Northwest
Height above ground:1.60m
Weather conditions: Overcast

Coordinates: 52° 38' 14.9" N 8° 39' 25.5"
Camera model: Canon Mark IV
Focal depth: 50mm



VP3 Proposed

Camera direction:North-Northwest
Height above ground:1.60m
Weather conditions: Overcast

Coordinates: 52° 38' 14.9" N 8° 39' 25.5"
Camera model: Canon Mark IV
Focal depth: 50mm



VP4 Baseline

Camera direction: North-Northeast
Height above ground: 1.60m
Weather conditions: Overcast

Coordinates: 52° 38' 03.1" N 8° 40' 32.5"
Camera model: Canon Mark IV
Focal depth: 50mm

Bunlicky WwTP/ Corkanree Pumping Station

JBA
consulting



VP4 Proposed

Camera direction: North-Northeast
Height above ground: 1.60m
Weather conditions: Overcast

Coordinates: 52° 38' 03.1" N 8° 40' 32.5"
Camera model: Canon Mark IV
Focal depth: 50mm

Bunlicky WwTP/ Corkanree Pumping Station

JBA
consulting



VP5 Baseline

Camera direction: North-Northeast
Height above ground: 1.60m
Weather conditions: Overcast

Coordinates: 52° 37' 54.6" N 8° 40' 48.7"
Camera model: Canon Mark IV
Focal depth: 50mm

Bunlicky WwTP/ Corkanree Pumping Station



24mm

50mm

24mm 50mm

VP5 Proposed

Camera direction: North-Northeast
Height above ground: 1.60m
Weather conditions: Overcast

Coordinates: 52° 37' 54.6" N 8° 40' 48.7"
Camera model: Canon Mark IV
Focal depth: 50mm

Bunlicky WwTP/ Corkanree Pumping Station

