

X=554944,Y=656034

© Copyright
This drawing and any design hereon is the copyright of the
Consultants and must not be reproduced without their written
consent.

All drawings remain the property of the Consultants.

- NOTES:
1. ALL LEVELS ARE IN METRES AND RELATE TO O.S. DATUM MALIN
 2. THIS DRAWING IS REPRODUCED FROM DIGITAL MAPS:
O.S. MAPS - SCALE 1:2,500
O.S. MAPS - SCALE 1:1,000
DISCOVERY SERIES - SCALE 1:50,000
 3. ALL MAPS ARE REFERENCED TO IRISH TRANSVERSE MERCATOR (I.T.M.)
 4. LICENCE NO. CYAL50419116 © NATIONAL MAPPING DIVISION OF TAILTE ÉIREANN
 5. THIS DRAWING IS TO BE READ IN CONJUNCTION WITH ALL RELEVANT DRAWINGS AND DOCUMENTATION
 6. ALL DIMENSIONS IN MM UNLESS NOTED OTHERWISE
 7. FOR LANDSCAPING DETAILS, PLEASE REFER TO LANDSCAPE MITIGATION PLAN
 8. PROPOSED STRUCTURAL HEIGHTS, LEVELS & DIMENSIONS ARE INDICATIVE
 9. LOCATION OF PIPEWORK IS INDICATIVE AND SUBJECT TO ALTERATIONS PENDING FINAL DESIGN.
 10. SOLAR PANELS SPECIFICATION & LAYOUT TO BE FINALISED

MAPPING
OS SHEET: 4742

LEGEND

- PLANNING BOUNDARY
- LANDS IN UISCÉ ÉIREANN OWNERSHIP OUTLINED IN BLUE
- LANDS IN THIRD PARTY OWNERSHIP OUTLINED IN ORANGE
- LOCATION OF SITE NOTICE
- CONTOURS AT 0.5m OD
- EXISTING GROUND LEVEL
- EXISTING FINISHED GROUND LEVEL
- EXISTING FINISHED FLOOR LEVEL
- TOWNLAND BOUNDARY

C01	A1	ISSUED FOR PLANNING			ML 24-07-26
Rev:	Suit:	Revision Description			Checked: Date:



Uisce Éireann
Irish Water

Colvill House
24-26 Talbot Street
Dublin 1

Tel: 1890 278 278
Int: 353-1-707 2828
email: info@water.ie
Web: www.water.ie




info.ireland@egis-group.com
Formerly JB Barry & Partners who became part of Egis in 2023

Project
LIMERICK WWTP UPGRADE AND
REGIONAL BIORESOURCE CENTRE

Drawing Title
LIMERICK WWTP & CORCANREE PS
LIMERICK WWTP - EXISTING SITE LAYOUT PLAN
SHEET 1 OF 2 - SCALE 1 :1000

Drawn by :	KM	Date :	16.01.26
Checked by :	OOB	Date :	16.01.26
Approved by :	PJ	Date :	16.01.26
Internal Project REF :	EEI: 20702		

Scales: AS INDICATED			
Stage: PLANNING			
Drawing No.:	Revision	Suitability	
20702-EEI-00-XX-DR-Z-1195	C01	A1	

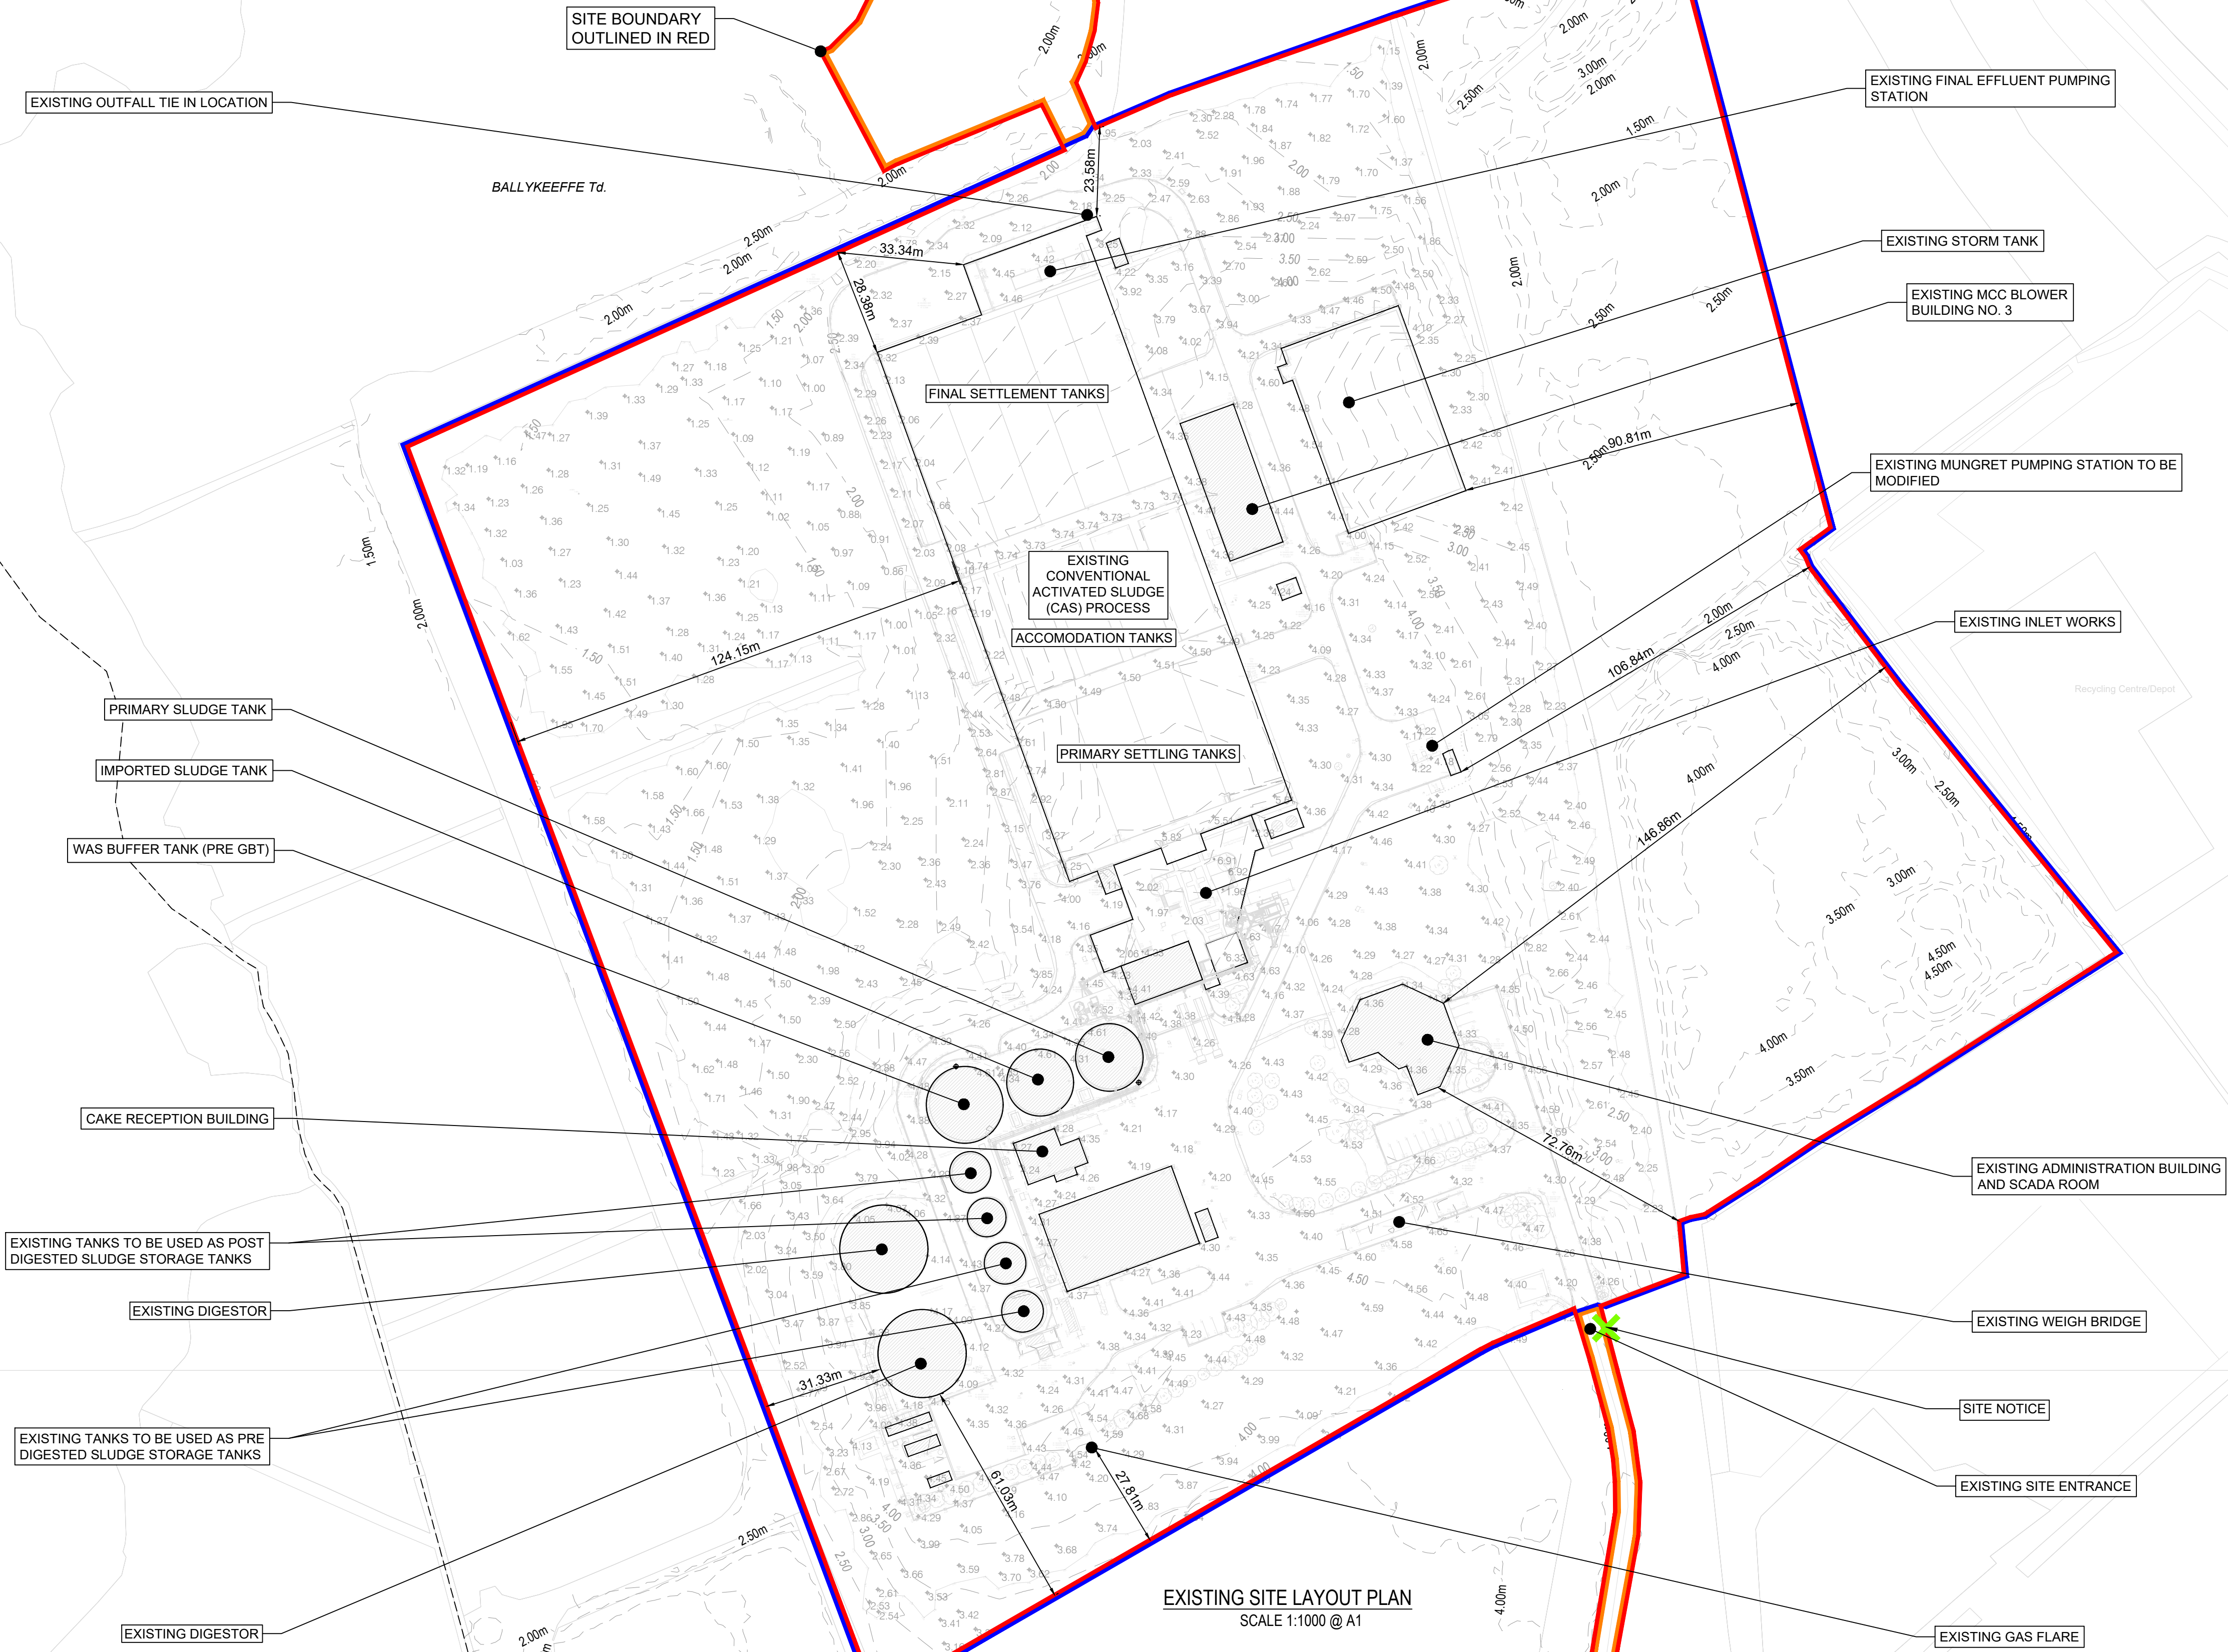

X=554244,Y=655469

EXISTING SITE LAYOUT PLAN
SCALE 1:1000 @ A1

