


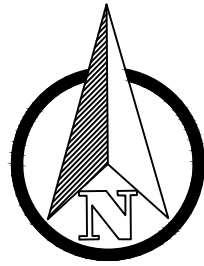

X=554944,Y=655937



© Copyright
This drawing and any design hereon is the copyright of the
Consultants and must not be reproduced without their written
consent.

All drawings remain the property of the Consultants.

- NOTES:
1. ALL LEVELS ARE IN METRES AND RELATE TO O.S. DATUM MALIN
 2. THIS DRAWING IS REPRODUCED FROM DIGITAL MAPS:
O.S. MAPS - SCALE 1:2,500
O.S. MAPS - SCALE 1:1,000
DISCOVERY SERIES - SCALE 1:50,000
 3. ALL MAPS ARE REFERENCED TO IRISH TRANSVERSE MERCATOR (I.T.M.)
 4. LICENCE NO. CYAL50419116 © NATIONAL MAPPING DIVISION OF TAILTE ÉIREANN
 5. THIS DRAWING IS TO BE READ IN CONJUNCTION WITH ALL RELEVANT DRAWINGS AND DOCUMENTATION
 6. ALL DIMENSIONS IN MM UNLESS NOTED OTHERWISE
 7. FOR LANDSCAPING DETAILS, PLEASE REFER TO LANDSCAPE MITIGATION PLAN
 8. PROPOSED STRUCTURAL HEIGHTS, LEVELS & DIMENSIONS ARE INDICATIVE
 9. LOCATION OF PIPEWORK IS INDICATIVE AND SUBJECT TO ALTERATIONS PENDING FINAL DESIGN.
 10. SOLAR PANELS SPECIFICATION & LAYOUT TO BE FINALISED

MAPPING
OS SHEET: 4742

LEGEND

- PLANNING BOUNDARY
- LANDS IN UISCE ÉIREANN OWNERSHIP OUTLINED IN BLUE
- LANDS IN THIRD PARTY OWNERSHIP OUTLINED IN ORANGE
- LOCATION OF SITE NOTICE
- CONTOURS AT 0.5m OD
- EXISTING GROUND LEVEL
- EXISTING FINISHED GROUND LEVEL
- EXISTING FINISHED FLOOR LEVEL

C01	A1	ISSUED FOR PLANNING		ML	24-07-26
Rev:	Suit:	Revision Description		Checked:	Date:

Client

Uisce Éireann
Irish Water


Colvill House
24-26 Talbot Street
Dublin 1

Tel: 1890 278 278
Int: 353-1-707 2828
email: info@water.ie
Web: www.water.ie



info.ireland@egis-group.com
Formerly JB Barry & Partners who became part of Egis in 2023

Project	LIMERICK WWTP UPGRADE AND REGIONAL BIORESOURCE CENTRE				
Drawing Title	LIMERICK WWTP & CORCANREE PS				
LIMERICK WWTP - EXISTING SITE LAYOUT PLAN					
SHEET 1 OF 5 - SCALE 1:500					
Drawn by :	KM	Date :	16.01.26		
Checked by :	OOB	Date :	16.01.26		
Approved by :	PJ	Date :	16.01.26		
Internal Project REF :	EEI: 20702				
Scales :	AS INDICATED				
Stage :	PLANNING				
Drawing No. :	20702-EEI-00-XX-DR-Z-1197		Revision	C01	Suitability
					A1

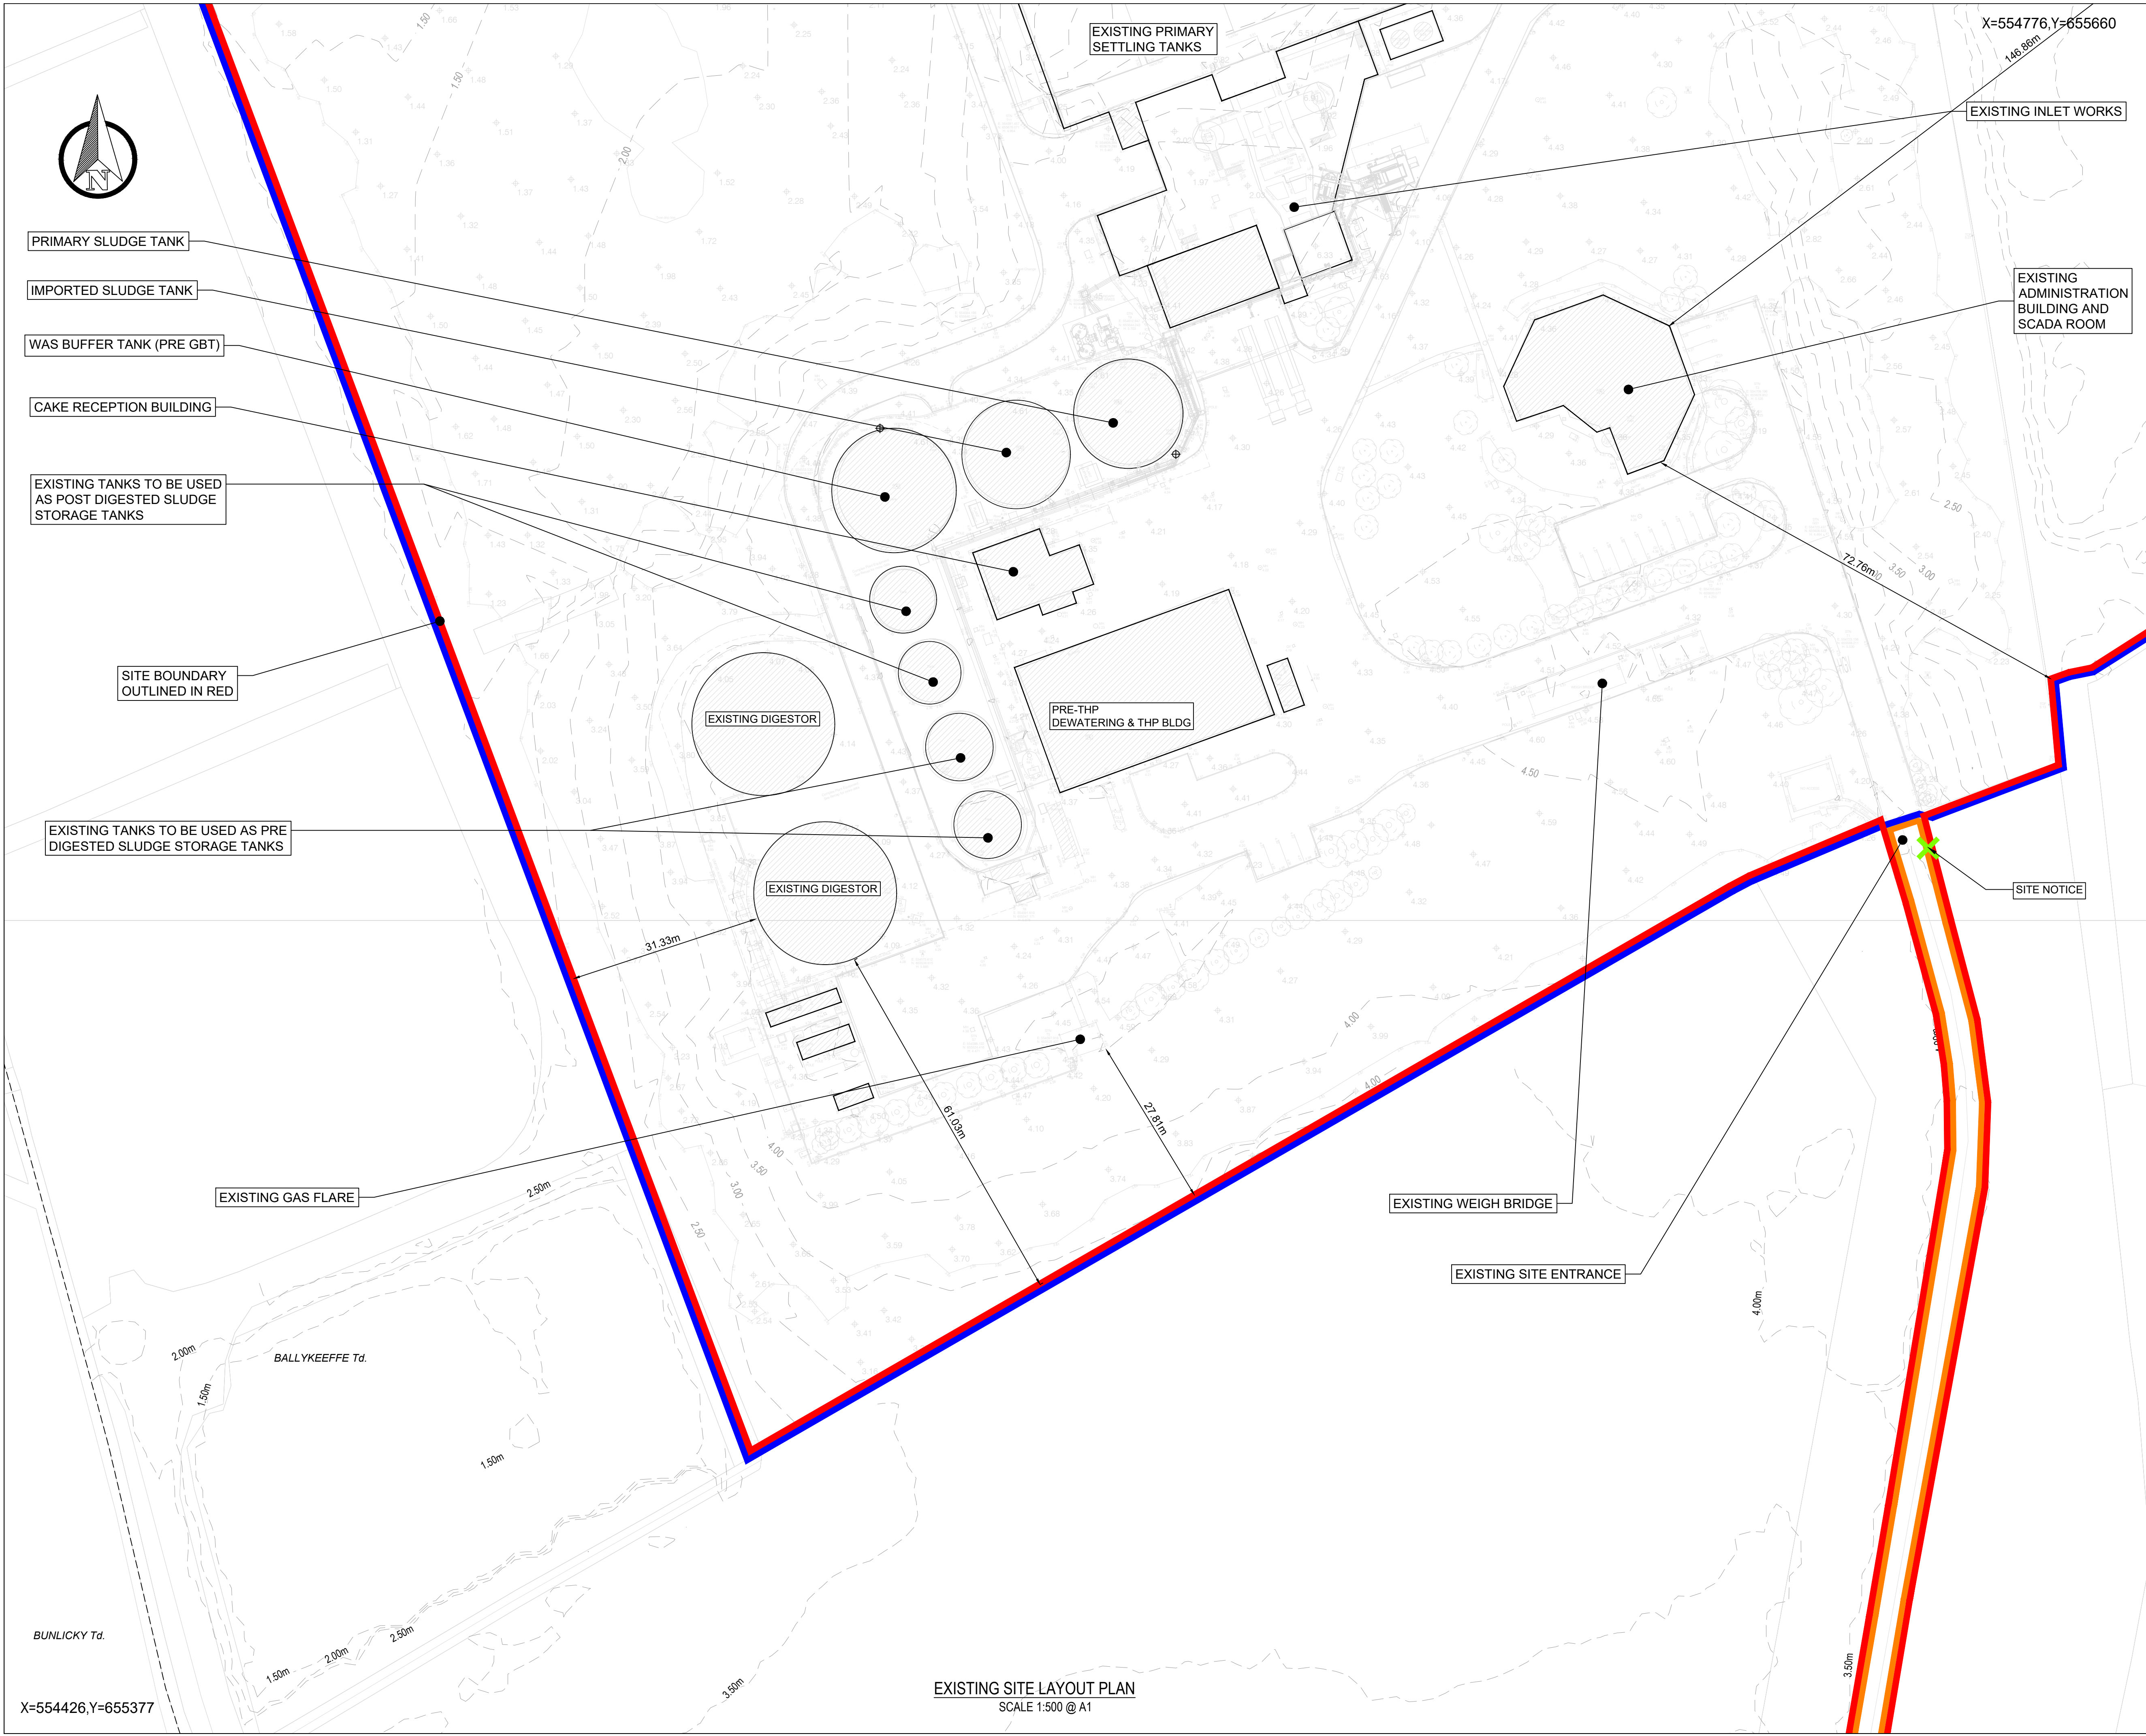

© Copyright
This drawing and any design hereon is the copyright of the
Consultants and must not be reproduced without their written
consent.

All drawings remain the property of the Consultants.

- NOTES:
1. ALL LEVELS ARE IN METRES AND RELATE TO O.S. DATUM MALIN
 2. THIS DRAWING IS REPRODUCED FROM DIGITAL MAPS:
O.S. MAPS - SCALE 1:2,500
O.S. MAPS - SCALE 1:1,000
DISCOVERY SERIES - SCALE 1:50,000
 3. ALL MAPS ARE REFERENCED TO IRISH TRANSVERSE MERCATOR (I.T.M.)
 4. LICENCE NO. CYAL50419116 © NATIONAL MAPPING DIVISION OF
TAIYTE ÉIREANN
 5. THIS DRAWING IS TO BE READ IN CONJUNCTION WITH ALL
RELEVANT DRAWINGS AND DOCUMENTATION
 6. ALL DIMENSIONS IN MM UNLESS NOTED OTHERWISE
 7. FOR LANDSCAPING DETAILS, PLEASE REFER TO LANDSCAPE
MITIGATION PLAN
 8. PROPOSED STRUCTURAL HEIGHTS, LEVELS & DIMENSIONS ARE
INDICATIVE
 9. LOCATION OF PIPEWORK IS INDICATIVE AND SUBJECT TO
ALTERATIONS PENDING FINAL DESIGN.
 10. SOLAR PANELS SPECIFICATION & LAYOUT TO BE FINALISED

MAPPING
OS SHEET: 4742

LEGEND

- PLANNING BOUNDARY
- LANDS IN UISCÉ ÉIREANN
OWNERSHIP OUTLINED IN BLUE
- LANDS IN THIRD PARTY
OWNERSHIP OUTLINED IN ORANGE
- LOCATION OF SITE NOTICE
- CONTOURS AT 0.5m OD
- EXISTING GROUND LEVEL
- EXISTING FINISHED
GROUND LEVEL
- EXISTING FINISHED FLOOR
LEVEL
- TOWNLAND BOUNDARY

C01	A1	ISSUED FOR PLANNING	ML	24-07-26	
Rev:	Suit:	Revision Description	Checked:	Date:	

Client



Uisce Éireann
Irish Water

Uisce Éireann
Colvill House
24-26 Talbot Street
Dublin 1
Tel: 1890 278 278
Int: 353-1-707 2828
email: info@water.ie
Web: www.water.ie



info.ireland@egis-group.com
Formerly JB Barry & Partners who became part of Egis in 2023

Project
LIMERICK WWTP UPGRADE AND
REGIONAL BIORESOURCE CENTRE

Drawing Title
LIMERICK WWTP & CORCANREE PS

LIMERICK WWTP - EXISTING SITE LAYOUT PLAN
SHEET 3 OF 5 - SCALE 1:500

Drawn by :	KM	Date :	16.01.26
Checked by :	OOB	Date :	16.01.26
Approved by :	PJ	Date :	16.01.26
Internal Project REF :	EEI: 20702		

Scales : AS INDICATED		
Stage : PLANNING		
Drawing No. : 20702-EEI-00-XX-DR-Z-1199	Revision C01	Suitability A1



X=554462,Y=655538

© Copyright
This drawing and any design hereon is the copyright of the
Consultants and must not be reproduced without their written
consent.

All drawings remain the property of the Consultants.

- NOTES:
1. ALL LEVELS ARE IN METRES AND RELATE TO O.S. DATUM MALIN
 2. THIS DRAWING IS REPRODUCED FROM DIGITAL MAPS:
O.S. MAPS - SCALE 1:2,500
O.S. MAPS - SCALE 1:1,000
DISCOVERY SERIES - SCALE 1:50,000
 3. ALL MAPS ARE REFERENCED TO IRISH TRANSVERSE MERCATOR (I.T.M.)
 4. LICENCE NO. CYAL50419116 © NATIONAL MAPPING DIVISION OF TAILTE ÉIREANN
 5. THIS DRAWING IS TO BE READ IN CONJUNCTION WITH ALL RELEVANT DRAWINGS AND DOCUMENTATION
 6. ALL DIMENSIONS IN MM UNLESS NOTED OTHERWISE
 7. FOR LANDSCAPING DETAILS, PLEASE REFER TO LANDSCAPE MITIGATION PLAN
 8. PROPOSED STRUCTURAL HEIGHTS, LEVELS & DIMENSIONS ARE INDICATIVE
 9. LOCATION OF PIPEWORK IS INDICATIVE AND SUBJECT TO ALTERATIONS PENDING FINAL DESIGN.
 10. SOLAR PANELS SPECIFICATION & LAYOUT TO BE FINALISED

MAPPING
OS SHEET: 4742

LEGEND

- PLANNING BOUNDARY
- LANDS IN UISCÉ ÉIREANN OWNERSHIP OUTLINED IN BLUE
- LANDS IN THIRD PARTY OWNERSHIP OUTLINED IN ORANGE
- LOCATION OF SITE NOTICE
- CONTOURS AT 0.5m OD
- EXISTING GROUND LEVEL
- EXISTING FINISHED GROUND LEVEL
- EXISTING FINISHED FLOOR LEVEL
- TOWNLAND BOUNDARY

C01	A1	ISSUED FOR PLANNING			ML 24-07-26
Rev:	Suit:	Revision Description			Checked: Date:

Client

Uisce Éireann
Irish Water

Colvill House
24-26 Talbot Street
Dublin 1

Tel: 1890 278 278
Int: 353-1-707 2828
email: info@water.ie
Web: www.water.ie



info.ireland@egis-group.com
Formerly JB Barry & Partners who became part of Egis in 2023

Project	LIMERICK WWTP UPGRADE AND REGIONAL BIORESOURCE CENTRE		
Drawing Title	LIMERICK WWTP & CORCANREE PS		
LIMERICK WWTP - EXISTING SITE LAYOUT PLAN			
SHEET 4 OF 5 - SCALE 1:500			
Drawn by :	KM	Date :	16.01.26
Checked by :	OOB	Date :	16.01.26
Approved by :	PJ	Date :	16.01.26
Internal Project REF :	EEI: 20702		
Scales :	AS INDICATED		
Stage :	PLANNING		
Drawing No. :	20702-EEI-00-XX-DR-Z-1200	Revision	C01
Suitability	A1		



X=554934,Y=655862

© Copyright
This drawing and any design hereon is the copyright of the
Consultants and must not be reproduced without their written
consent.

All drawings remain the property of the Consultants.

NOTES:

1. ALL LEVELS ARE IN METRES AND RELATE TO O.S. DATUM MALIN
2. THIS DRAWING IS REPRODUCED FROM DIGITAL MAPS:
O.S. MAPS - SCALE 1:2,500
O.S. MAPS - SCALE 1:1,000
DISCOVERY SERIES - SCALE 1:50,000
3. ALL MAPS ARE REFERENCED TO IRISH TRANSVERSE MERCATOR (I.T.M.)
4. LICENCE NO. CYAL50419116 © NATIONAL MAPPING DIVISION OF TAILTE ÉIREANN
5. THIS DRAWING IS TO BE READ IN CONJUNCTION WITH ALL RELEVANT DRAWINGS AND DOCUMENTATION
6. ALL DIMENSIONS IN MM UNLESS NOTED OTHERWISE
7. FOR LANDSCAPING DETAILS, PLEASE REFER TO LANDSCAPE MITIGATION PLAN
8. PROPOSED STRUCTURAL HEIGHTS, LEVELS & DIMENSIONS ARE INDICATIVE
9. LOCATION OF PIPEWORK IS INDICATIVE AND SUBJECT TO ALTERATIONS PENDING FINAL DESIGN.
10. SOLAR PANELS SPECIFICATION & LAYOUT TO BE FINALISED

MAPPING
OS SHEET: 4742

LEGEND

	PLANNING BOUNDARY
	LANDS IN UISCÉ ÉIREANN OWNERSHIP OUTLINED IN BLUE
	LANDS IN THIRD PARTY OWNERSHIP OUTLINED IN ORANGE
	LOCATION OF SITE NOTICE
	CONTOURS AT 0.5m OD
 0.00	EXISTING GROUND LEVEL
 FFL=0.00m	EXISTING FINISHED GROUND LEVEL
 FFL=0.00m	EXISTING FINISHED FLOOR LEVEL

C01	A1	ISSUED FOR PLANNING	ML	24-07-26
Rev:	Suit:	Revision Description	Checked:	Date:

Client

Uisce Éireann
Irish Water

Uisce Éireann

Colvill House
24-26 Talbot Street
Dublin 1

Tel: 1890 278 278
Int: 353-1-707 2828
email: info@water.ie
Web: www.water.ie



info.ireland@egis-group.com

Formerly JB Barry & Partners who became part of Egis in 2023

Project LIMERICK WWTP UPGRADE AND REGIONAL BIORESOURCE CENTRE

Drawing Title

LIMERICK WWTP & CORCANREE PS

LIMERICK WWTP - EXISTING SITE LAYOUT PLAN
SHEET 5 OF 5 - SCALE 1:500

Drawn by :	KM	Date :	16.01.26
Checked by :	OOB	Date :	16.01.26
Approved by :	P.J	Date :	16.01.26

Internal Project REF : EEI: 20702

Scales : AS INDICATED

Stage : **PLANNING**

Drawing No. : 20702-EEI-00-XX-DR-Z-1201	Revision C01	Suitability A1
--	-----------------	-------------------



© Copyright
This drawing and any design hereon is the copyright of the Consultants and must not be reproduced without their written consent.

All drawings remain the property of the Consultants.

- NOTES:
1. ALL LEVELS ARE IN METRES AND RELATE TO O.S. DATUM MALIN
 2. THIS DRAWING IS REPRODUCED FROM DIGITAL MAPS:
O.S. MAPS - SCALE 1:2,500
O.S. MAPS - SCALE 1:1,000
DISCOVERY SERIES - SCALE 1:50,000
 3. ALL MAPS ARE REFERENCED TO IRISH TRANSVERSE MERCATOR (I.T.M.)
 4. LICENCE NO. CYAL50419116 © NATIONAL MAPPING DIVISION OF TAILTE ÉIREANN
 5. THIS DRAWING IS TO BE READ IN CONJUNCTION WITH ALL RELEVANT DRAWINGS AND DOCUMENTATION
 6. ALL DIMENSIONS IN MM UNLESS NOTED OTHERWISE
 7. FOR LANDSCAPING DETAILS, PLEASE REFER TO LANDSCAPE MITIGATION PLAN
 8. PROPOSED STRUCTURAL HEIGHTS, LEVELS & DIMENSIONS ARE INDICATIVE
 9. LOCATION OF PIPEWORK IS INDICATIVE AND SUBJECT TO ALTERATIONS PENDING FINAL DESIGN.
 10. SOLAR PANELS SPECIFICATION & LAYOUT TO BE FINALISED

MAPPING
OS SHEET: 4742

LEGEND

- PLANNING BOUNDARY
- LANDS IN UISCÉ ÉIREANN OWNERSHIP OUTLINED IN BLUE
- LANDS IN THIRD PARTY OWNERSHIP OUTLINED IN ORANGE
- LOCATION OF SITE NOTICE
- CONTOURS AT 0.5m OD
- EXISTING GROUND LEVEL
- EXISTING FINISHED GROUND LEVEL
- EXISTING FINISHED FLOOR LEVEL

C01	A1	ISSUED FOR PLANNING		ML	24-07-26
Rev:	Suit:	Revision Description		Checked:	Date:

Client

Uisce Éireann
Irish Water

Uisce Éireann
Colvill House
24-26 Talbot Street
Dublin 1
Tel: 1890 278 278
Int: 353-1-707 2828
email: info@water.ie
Web: www.water.ie

info.ireland@egis-group.com

Formerly JB Barry & Partners who became part of Egis in 2023

Project					LIMERICK WWTP UPGRADE AND REGIONAL BIORESOURCE CENTRE				
Drawing Title					LIMERICK WWTP & CORCANREE PS				
LIMERICK WWTP - EXISTING SITE LAYOUT PLAN					SHEET 2 OF 5 - SCALE 1:500				
Drawn by :		KM		Date :		16.01.26			
Checked by :		OOB		Date :		16.01.26			
Approved by :		PJ		Date :		16.01.26			
Internal Project REF :					EEI: 20702				
Scales :					AS INDICATED				
Stage :					PLANNING				
Drawing No. :				Revision		Suitability			
20702-EEI-00-XX-DR-Z-1198				C01		A1			