


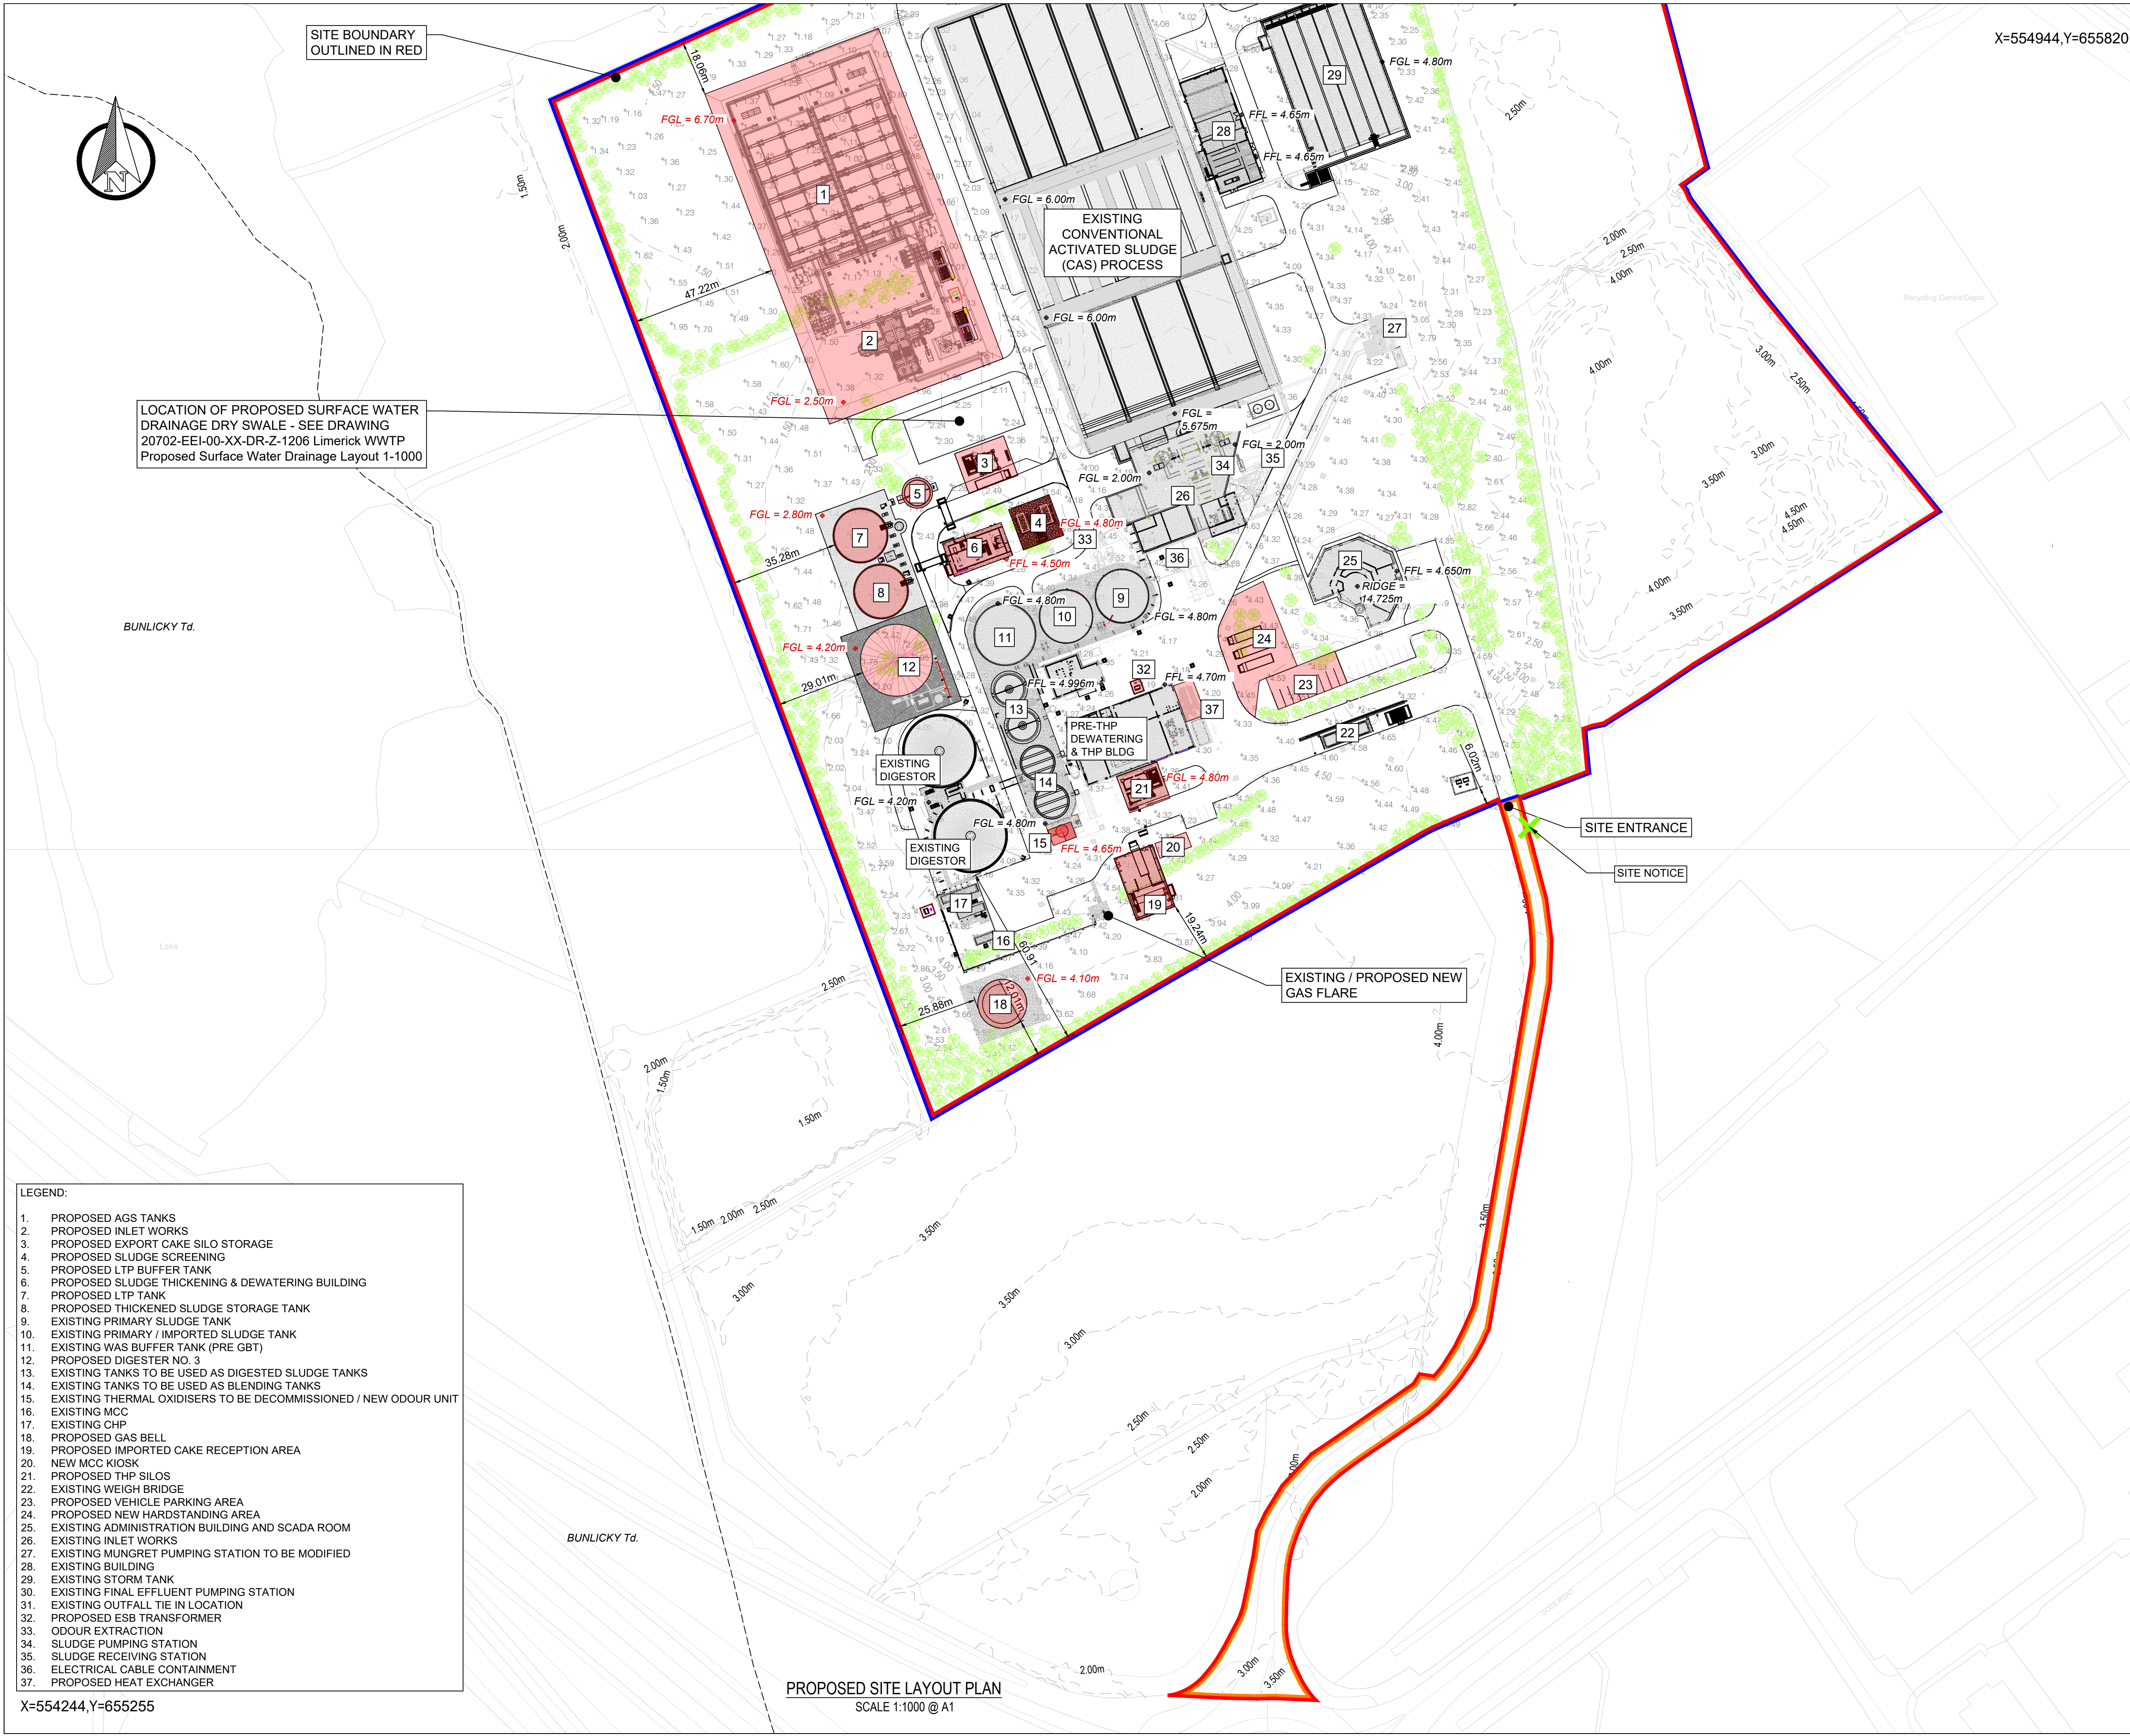

X=554944,Y=655820

© Copyright
This drawing and any design hereon is the copyright of the
Consultants and must not be reproduced without their written
consent.

All drawings remain the property of the Consultants.

NOTES:
1. ALL LEVELS ARE IN METRES AND RELATE TO O.S. DATUM MALIN
2. THIS DRAWING IS REPRODUCED FROM DIGITAL MAPS:
O.S. MAPS - SCALE 1:2,500
O.S. MAPS - SCALE 1:1,000
DISCOVERY SERIES - SCALE 1:50,000
3. ALL MAPS ARE REFERENCED TO IRISH TRANSVERSE MERCATOR
(I.T.M.)
4. LICENCE NO. CYAL50419116 © NATIONAL MAPPING DIVISION OF
TÁILTE ÉIREANN
5. THIS DRAWING IS TO BE READ IN CONJUNCTION WITH ALL
RELEVANT DRAWINGS AND DOCUMENTATION
6. ALL DIMENSIONS IN MM UNLESS NOTED OTHERWISE
7. FOR LANDSCAPING DETAILS, PLEASE REFER TO LANDSCAPE
MITIGATION PLAN
8. PROPOSED STRUCTURAL HEIGHTS, LEVELS & DIMENSIONS ARE
INDICATIVE
9. LOCATION OF PIPEWORK IS INDICATIVE AND SUBJECT TO
ALTERATIONS PENDING FINAL DESIGN.
10. SOLAR PANELS SPECIFICATION & LAYOUT TO BE FINALISED

MAPPING
OS SHEET: 4742

LEGEND

- PLANNING BOUNDARY
- LANDS IN UISCÉ ÉIREANN OWNERSHIP OUTLINED IN BLUE
- LANDS IN THIRD PARTY OWNERSHIP OUTLINED IN ORANGE
- LOCATION OF SITE NOTICE
- CONTOURS AT 0.5m OD
- EXISTING GROUND LEVEL
- EXISTING FINISHED GROUND LEVEL
- EXISTING FINISHED FLOOR LEVEL
- PROPOSED FINISHED GROUND LEVEL
- PROPOSED FINISHED FLOOR LEVEL
- PROPOSED - SUBJECT OF THIS PLANNING APPLICATION
- EXISTING LANDSCAPING
- TOWNLAND BOUNDARY

C01	A1	ISSUED FOR PLANNING	PJ	26-03-26
Rev:	Suit:	Revision Description	Checked:	Date:

Client

Uisce Éireann

Irish Water

Colwill House
24-26 Talbot Street
Dublin 1

Uisce Éireann

Tel: 1890 278 278
Int: 353-1-707 2828
email: info@water.ie
Web: www.water.ie



info.ireland@egis-group.com

Formerly JB Barry & Partners who became part of Egis in 2023

Project	LIMERICK WWTP UPGRADE AND REGIONAL BIORESOURCE CENTRE		
Drawing Title	LIMERICK WWTP & CORCANREE PS LIMERICK WWTP - PROPOSED SITE LAYOUT PLAN SHEET 2 OF 2 - SCALE 1:1000		
Drawn by:	KM	Date:	16.01.26
Checked by:	OOB	Date:	16.01.26
Approved by:	PJ	Date:	16.01.26
Internal Project REF:	EEI: 20702		
Scales:	AS INDICATED		
Stage:	PLANNING		
Drawing No.:	20702-EEI-00-XX-DR-Z-1203	Revision	C01
Suitability	A1		