


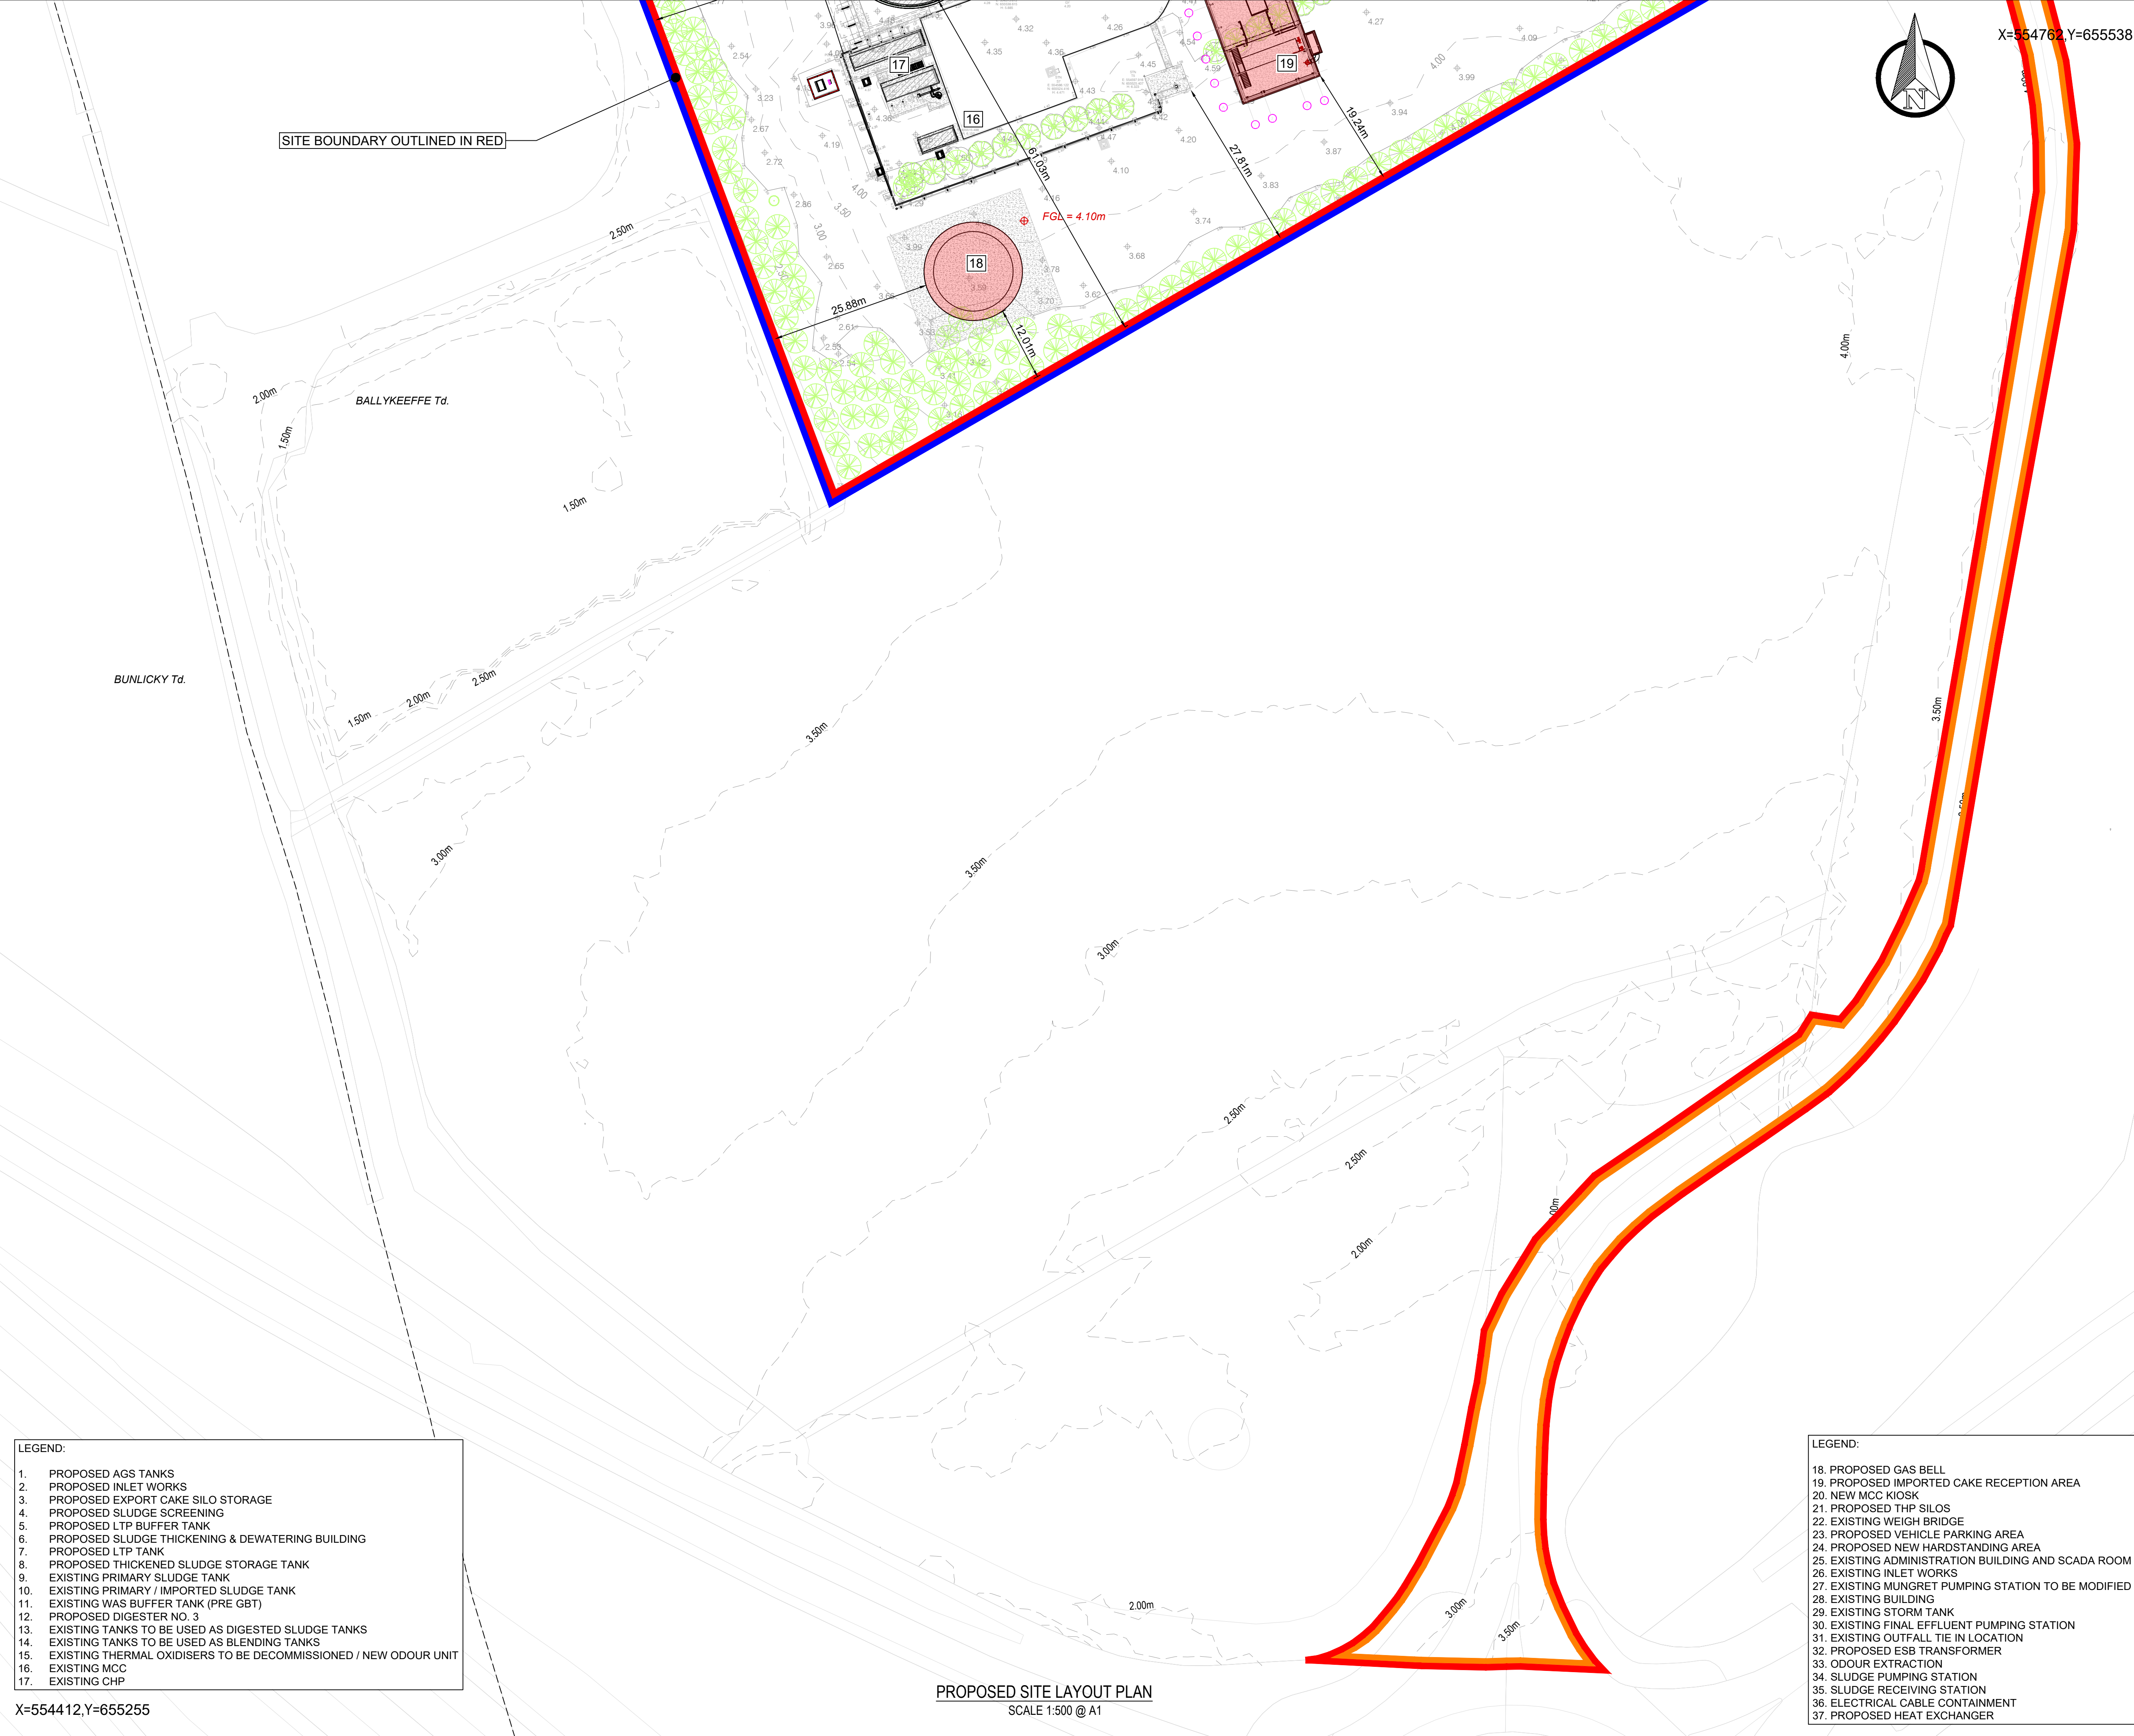

- LEGEND:
1. PROPOSED AGS TANKS
 2. PROPOSED INLET WORKS
 3. PROPOSED EXPORT CAKE SILO STORAGE
 4. PROPOSED SLUDGE SCREENING
 5. PROPOSED LTP BUFFER TANK
 6. PROPOSED SLUDGE THICKENING & DEWATERING BUILDING
 7. PROPOSED LTP TANK
 8. PROPOSED THICKENED SLUDGE STORAGE TANK
 9. EXISTING PRIMARY SLUDGE TANK
 10. EXISTING PRIMARY / IMPORTED SLUDGE TANK
 11. EXISTING WAS BUFFER TANK (PRE GBT)
 12. PROPOSED DICESTER NO. 3
 13. EXISTING TANKS TO BE USED AS DIGESTED SLUDGE TANKS
 14. EXISTING TANKS TO BE USED AS BLENDING TANKS
 15. EXISTING THERMAL OXIDISERS TO BE DECOMMISSIONED / NEW ODOUR UNIT
 16. EXISTING MCC
 17. EXISTING CHP

X=554412,Y=655255

PROPOSED SITE LAYOUT PLAN
SCALE 1:500 @ A1

- LEGEND:
18. PROPOSED GAS BELL
 19. PROPOSED IMPORTED CAKE RECEPTION AREA
 20. NEW MCC KIOSK
 21. PROPOSED THP SILOS
 22. EXISTING WEIGH BRIDGE
 23. PROPOSED VEHICLE PARKING AREA
 24. PROPOSED NEW HARDSTANDING AREA
 25. EXISTING ADMINISTRATION BUILDING AND SCADA ROOM
 26. EXISTING INLET WORKS
 27. EXISTING MUNGRETT PUMPING STATION TO BE MODIFIED
 28. EXISTING BUILDING
 29. EXISTING STORM TANK
 30. EXISTING FINAL EFFLUENT PUMPING STATION
 31. EXISTING OUTFALL TIE IN LOCATION
 32. PROPOSED ESB TRANSFORMER
 33. ODOUR EXTRACTION
 34. SLUDGE PUMPING STATION
 35. SLUDGE RECEIVING STATION
 36. ELECTRICAL CABLE CONTAINMENT
 37. PROPOSED HEAT EXCHANGER

© Copyright
This drawing and any design hereon is the copyright of the
Consultants and must not be reproduced without their written
consent.

All drawings remain the property of the Consultants.

- NOTES:
1. ALL LEVELS ARE IN METRES AND RELATE TO O.S. DATUM MALIN
 2. THIS DRAWING IS REPRODUCED FROM DIGITAL MAPS:
O.S. MAPS - SCALE 1:2,500
O.S. MAPS - SCALE 1:1,000
DISCOVERY SERIES - SCALE 1:50,000
 3. ALL MAPS ARE REFERENCED TO IRISH TRANSVERSE MERCATOR
(I.T.M.)
 4. LICENCE NO. CYAL50419116 © NATIONAL MAPPING DIVISION OF
TAILTE ÉIREANN
 5. THIS DRAWING IS TO BE READ IN CONJUNCTION WITH ALL
RELEVANT DRAWINGS AND DOCUMENTATION
 6. ALL DIMENSIONS IN MM UNLESS NOTED OTHERWISE
 7. FOR LANDSCAPING DETAILS, PLEASE REFER TO LANDSCAPE
MITIGATION PLAN
 8. PROPOSED STRUCTURAL HEIGHTS, LEVELS & DIMENSIONS ARE
INDICATIVE
 9. LOCATION OF PIPEWORK IS INDICATIVE AND SUBJECT TO
ALTERATIONS PENDING FINAL DESIGN.
 10. SOLAR PANELS SPECIFICATION & LAYOUT TO BE FINALISED

MAPPING
OS SHEET: 4742

LEGEND

- PLANNING BOUNDARY
- LANDS IN UISCÉ ÉIREANN
OWNERSHIP OUTLINED IN BLUE
- LANDS IN THIRD PARTY
OWNERSHIP OUTLINED IN ORANGE
- LOCATION OF SITE NOTICE
- CONTOURS AT 0.5m OD
- EXISTING GROUND LEVEL
- EXISTING FINISHED
GROUND LEVEL
- EXISTING FINISHED FLOOR
LEVEL
- PROPOSED FINISHED
GROUND LEVEL
- PROPOSED FINISHED
FLOOR LEVEL
- PROPOSED
SUBJECT OF THIS
PLANNING APPLICATION
- EXISTING LANDSCAPING
- TOWNLAND BOUNDARY

C01	A1	ISSUED FOR PLANNING		ML	24-07-26
Rev:	Suit:	Revision Description		Checked:	Date:

Client

Uisce Éireann

Irish Water

Colvill House
24-26 Talbot Street
Dublin 1

Uisce Éireann

Tel: 1890 278 278
Int: 353-1-707 2828
email: info@water.ie
Web: www.water.ie



info.ireland@egis-group.com
Formerly JB Barry & Partners who became part of Egis in 2023

Project				LIMERICK WWTP UPGRADE AND REGIONAL BIORESOURCE CENTRE	
Drawing Title				LIMERICK WWTP & CORCANREE PS LIMERICK WWTP - PROPOSED SITE LAYOUT PLAN SHEET 4 OF 5 - SCALE 1:500	
Drawn by :		KM	Date :		16.01.26
Checked by :		OOB	Date :		16.01.26
Approved by :		PJB	Date :		16.01.26
Internal Project REF :		EEI: 20702			
Scales :		AS INDICATED			
Stage :		PLANNING			
Drawing No. :		20702-EEI-00-XX-DR-Z-1207		Revision	Suitability
				C01	A1