


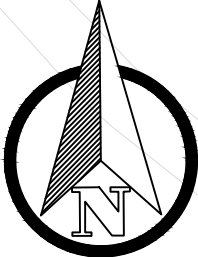

X=554934,Y=655862



- LEGEND:
- PROPOSED AGS TANKS
 - PROPOSED INLET WORKS
 - PROPOSED EXPORT CAKE SILO STORAGE
 - PROPOSED SLUDGE SCREENING
 - PROPOSED LTP BUFFER TANK
 - PROPOSED SLUDGE THICKENING & DEWATERING BUILDING
 - PROPOSED LTP TANK
 - PROPOSED THICKENED SLUDGE STORAGE TANK
 - EXISTING PRIMARY SLUDGE TANK
 - EXISTING PRIMARY / IMPORTED SLUDGE TANK
 - EXISTING WAS BUFFER TANK (PRE GBT)
 - PROPOSED DIGESTER NO. 3
 - EXISTING TANKS TO BE USED AS DIGESTED SLUDGE TANKS
 - EXISTING TANKS TO BE USED AS BLENDING TANKS
 - EXISTING THERMAL OXIDISERS TO BE DECOMMISSIONED / NEW ODOUR UNIT
 - EXISTING MCC
 - EXISTING CHP
 - PROPOSED GAS BELL
 - PROPOSED IMPORTED CAKE RECEPTION AREA
 - NEW MCC KIOSK
 - PROPOSED THP SILOS
 - EXISTING WEIGH BRIDGE
 - PROPOSED VEHICLE PARKING AREA
 - PROPOSED NEW HARDSTANDING AREA
 - EXISTING ADMINISTRATION BUILDING AND SCADA ROOM
 - EXISTING INLET WORKS
 - EXISTING MUNGRET PUMPING STATION TO BE MODIFIED
 - EXISTING BUILDING
 - EXISTING STORM TANK
 - EXISTING FINAL EFFLUENT PUMPING STATION
 - EXISTING OUTFALL TIE IN LOCATION
 - PROPOSED ESB TRANSFORMER
 - ODOUR EXTRACTION
 - SLUDGE PUMPING STATION
 - SLUDGE RECEIVING STATION
 - ELECTRICAL CABLE CONTAINMENT
 - PROPOSED HEAT EXCHANGER

© Copyright
This drawing and any design hereon is the copyright of the
Consultants and must not be reproduced without their written
consent.

All drawings remain the property of the Consultants.

- NOTES:
- ALL LEVELS ARE IN METRES AND RELATE TO O.S. DATUM MALIN
 - THIS DRAWING IS TO BE READ IN CONJUNCTION WITH ALL
RELEVANT DRAWINGS AND DOCUMENTATION
 - ALL DIMENSIONS IN MM UNLESS NOTED OTHERWISE
 - FOR LANDSCAPING DETAILS, PLEASE REFER TO LANDSCAPE
MITIGATION PLAN
 - PROPOSED STRUCTURAL HEIGHTS, LEVELS & DIMENSIONS ARE
INDICATIVE
 - LOCATION OF PIPEWORK IS INDICATIVE AND SUBJECT TO
ALTERATIONS PENDING FINAL DESIGN.
 - SOLAR PANELS SPECIFICATION & LAYOUT TO BE FINALISED

MAPPING
OS SHEET: 4742

- LEGEND
- PLANNING BOUNDARY
 - LANDS IN UISCÉ ÉIREANN
OWNERSHIP OUTLINED IN BLUE
 - LANDS IN THIRD PARTY
OWNERSHIP OUTLINED IN ORANGE
 - LOCATION OF SITE NOTICE
 - CONTOURS AT 0.5m OD
 - EXISTING GROUND LEVEL
 - EXISTING FINISHED
GROUND LEVEL
 - EXISTING FINISHED FLOOR
LEVEL
 - PROPOSED FINISHED
GROUND LEVEL
 - PROPOSED FINISHED
FLOOR LEVEL
 - PROPOSED -
SUBJECT OF THIS
PLANNING APPLICATION
 - EXISTING LANDSCAPING
 - TOWNLAND BOUNDARY

C01	A1	ISSUED FOR PLANNING	ML	24-07-26	
Rev:	Suit:	Revision Description	Checked:	Date:	

Client



Uisce Éireann
Irish Water

Colwill House
24-26 Talbot Street
Dublin 1

Tel: 1890 278 278
Int: 353-1-707 2828
email: info@water.ie
Web: www.water.ie



info.ireland@egis-group.com
Formerly JB Barry & Partners who became part of Egis in 2023

Project	LIMERICK WWTP UPGRADE AND REGIONAL BIORESOURCE CENTRE				
Drawing Title	LIMERICK WWTP & CORCANREE PS LIMERICK WWTP - PROPOSED SITE LAYOUT PLAN SHEET 5 OF 5 - SCALE 1:500				
Drawn by :	KM	Date :	16.01.26		
Checked by :	OOB	Date :	16.01.26		
Approved by :	PJ	Date :	16.01.26		
Internal Project REF :	EEI: 20702				
Scales :	AS INDICATED				
Stage :	PLANNING				
Drawing No. :	20702-EEI-00-XX-DR-Z-1208	Revision	C01	Suitability	A1