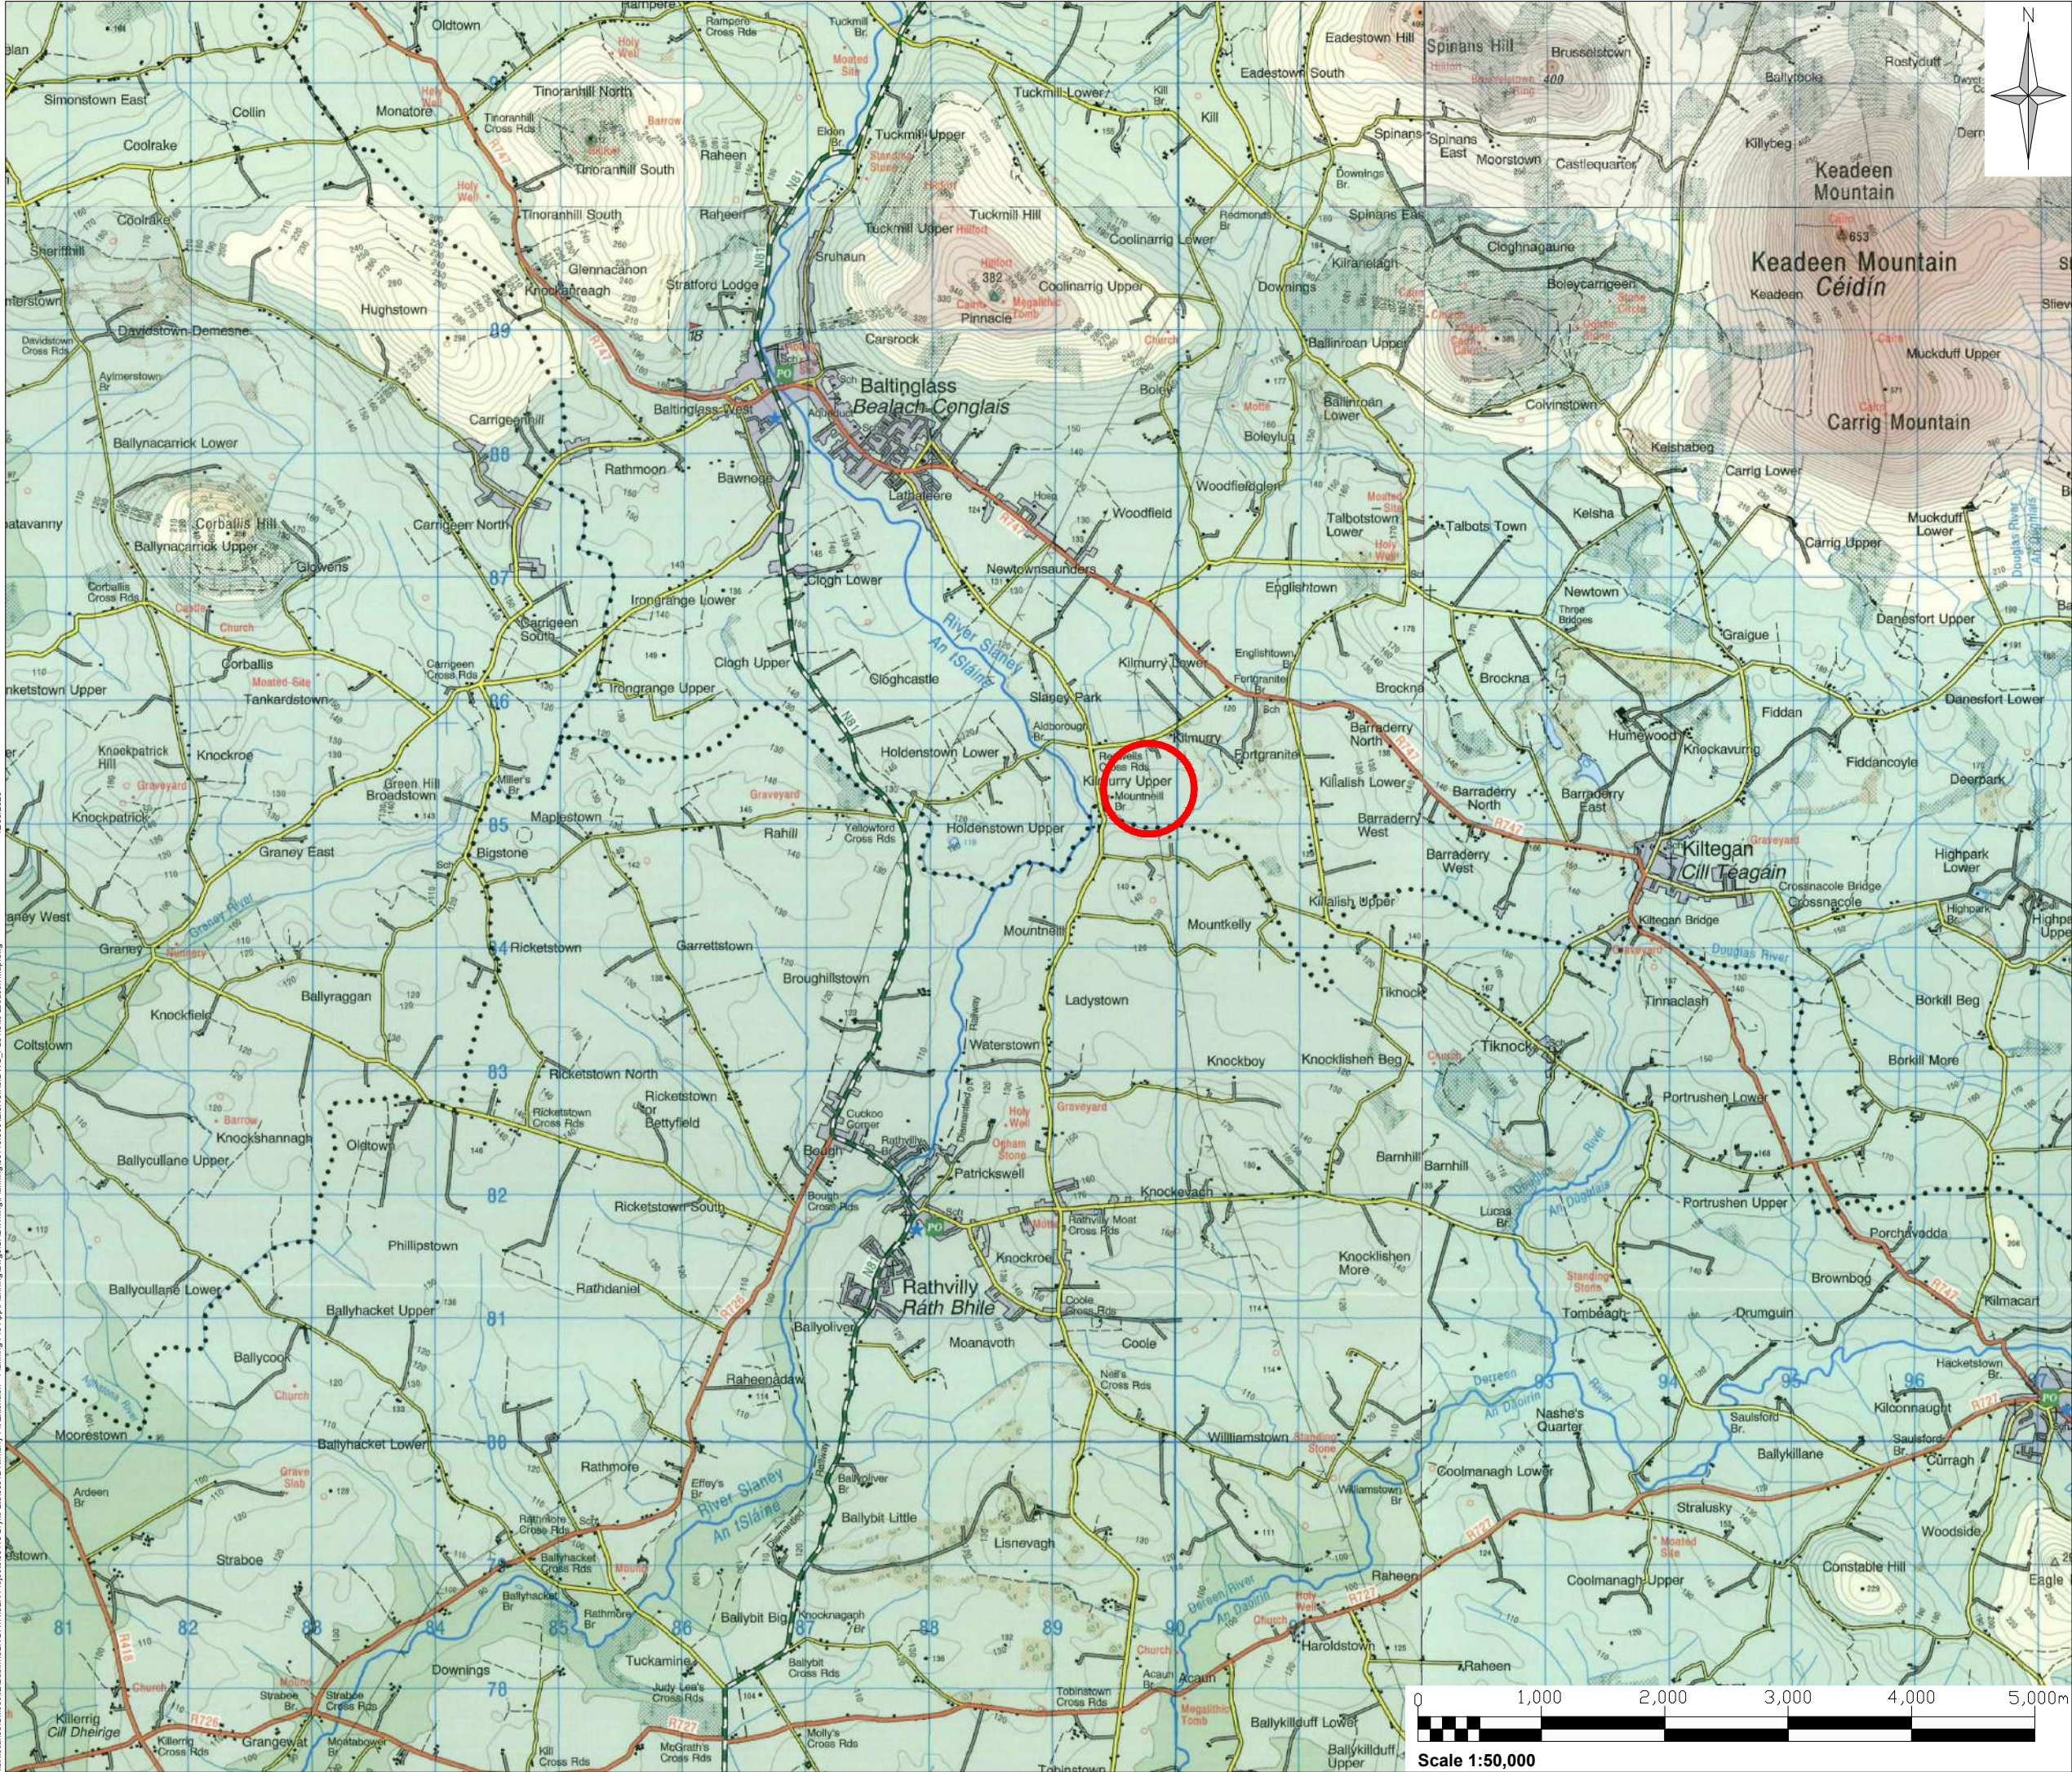


Notes:

1. Extract from Ordnance Survey Map No. 55, 56, 61 & 62.

Legend:

 SITE LOCATION

Rev	Amendments	Date	By	Chk	Auth
-----	------------	------	----	-----	------



www.slrconsulting.com

Drawing Status & Suitability Code


Client
BRYKO LTD.

Project
KILMURRY, BALTINGLASS, CO. WICKLOW
SUBSTITUTE CONSENT APPLICATION

Drawing Title
SITE LOCATION MAP

Scale 1:50,000		@ A3		SLR Project No. 00118.00012	
Designed EW		Drawn EW		Checked TP	
Authorised TP					
Date 08/26		Date 08/26		Date 08/26	

1209/2026
I:\local\au\Offices\IE\Dublin\SLR DATA\SLR Projects\00118 Bryko Ltd\00012 Kilmurry Pre-App\Planning Docs\CAD\Wkng\Planning\00118_00012_PLO1 DWG_PLO1 Site Location Map.dwg

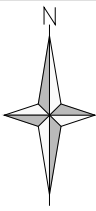

Notes:

1. Extract from Ordnance Survey 6 INCH Map.


Legend:



LAND INTEREST (c. 25.0HA)



SUBSTITUTE CONSENT AREA (c. 8.4 HA)

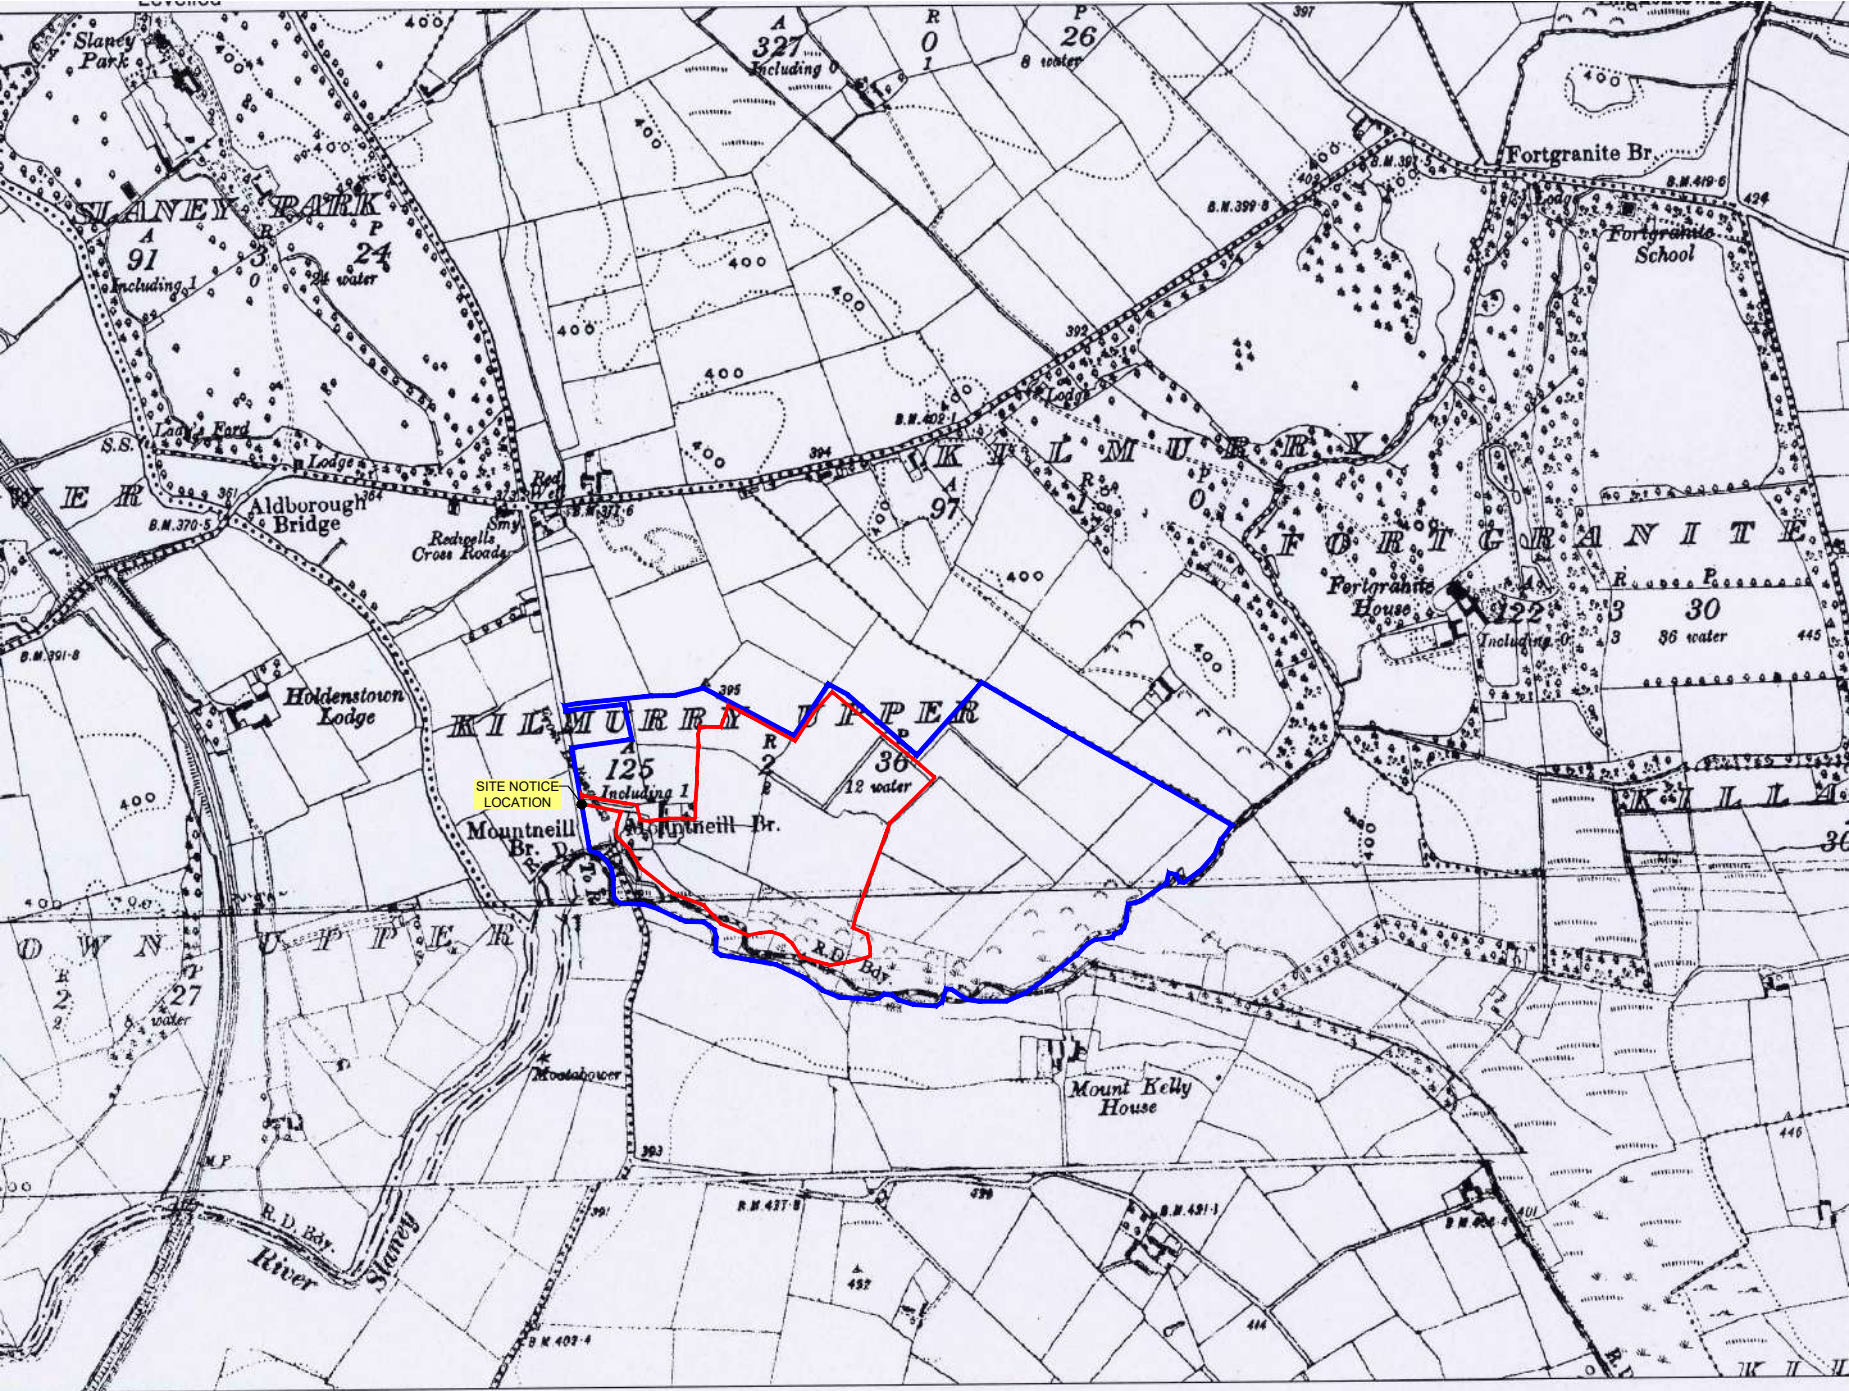

Rev	Amendments	Date	By	Chk	Auth
-----	------------	------	----	-----	------



www.slrconsulting.com

Drawing Status & Suitability Code


Client
BRYKO LTD.


Project
KILMURRY, BALINGLASS, CO. WICKLOW
SUBSTITUTE CONSENT APPLICATION

Drawing Title
SITE NOTICE LOCATION MAP

Scale 1:10,000	@ A3	SLR Project No. 00118.00012	
Designed EW	Drawn EW	Checked TP	Authorised TP
Date 08/26	Date 08/26	Date 08/26	Date 08/26

Drawing Number DRAWING PL02	Rev. 1
--------------------------------	-----------

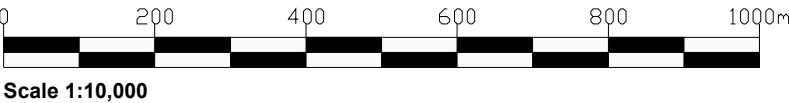

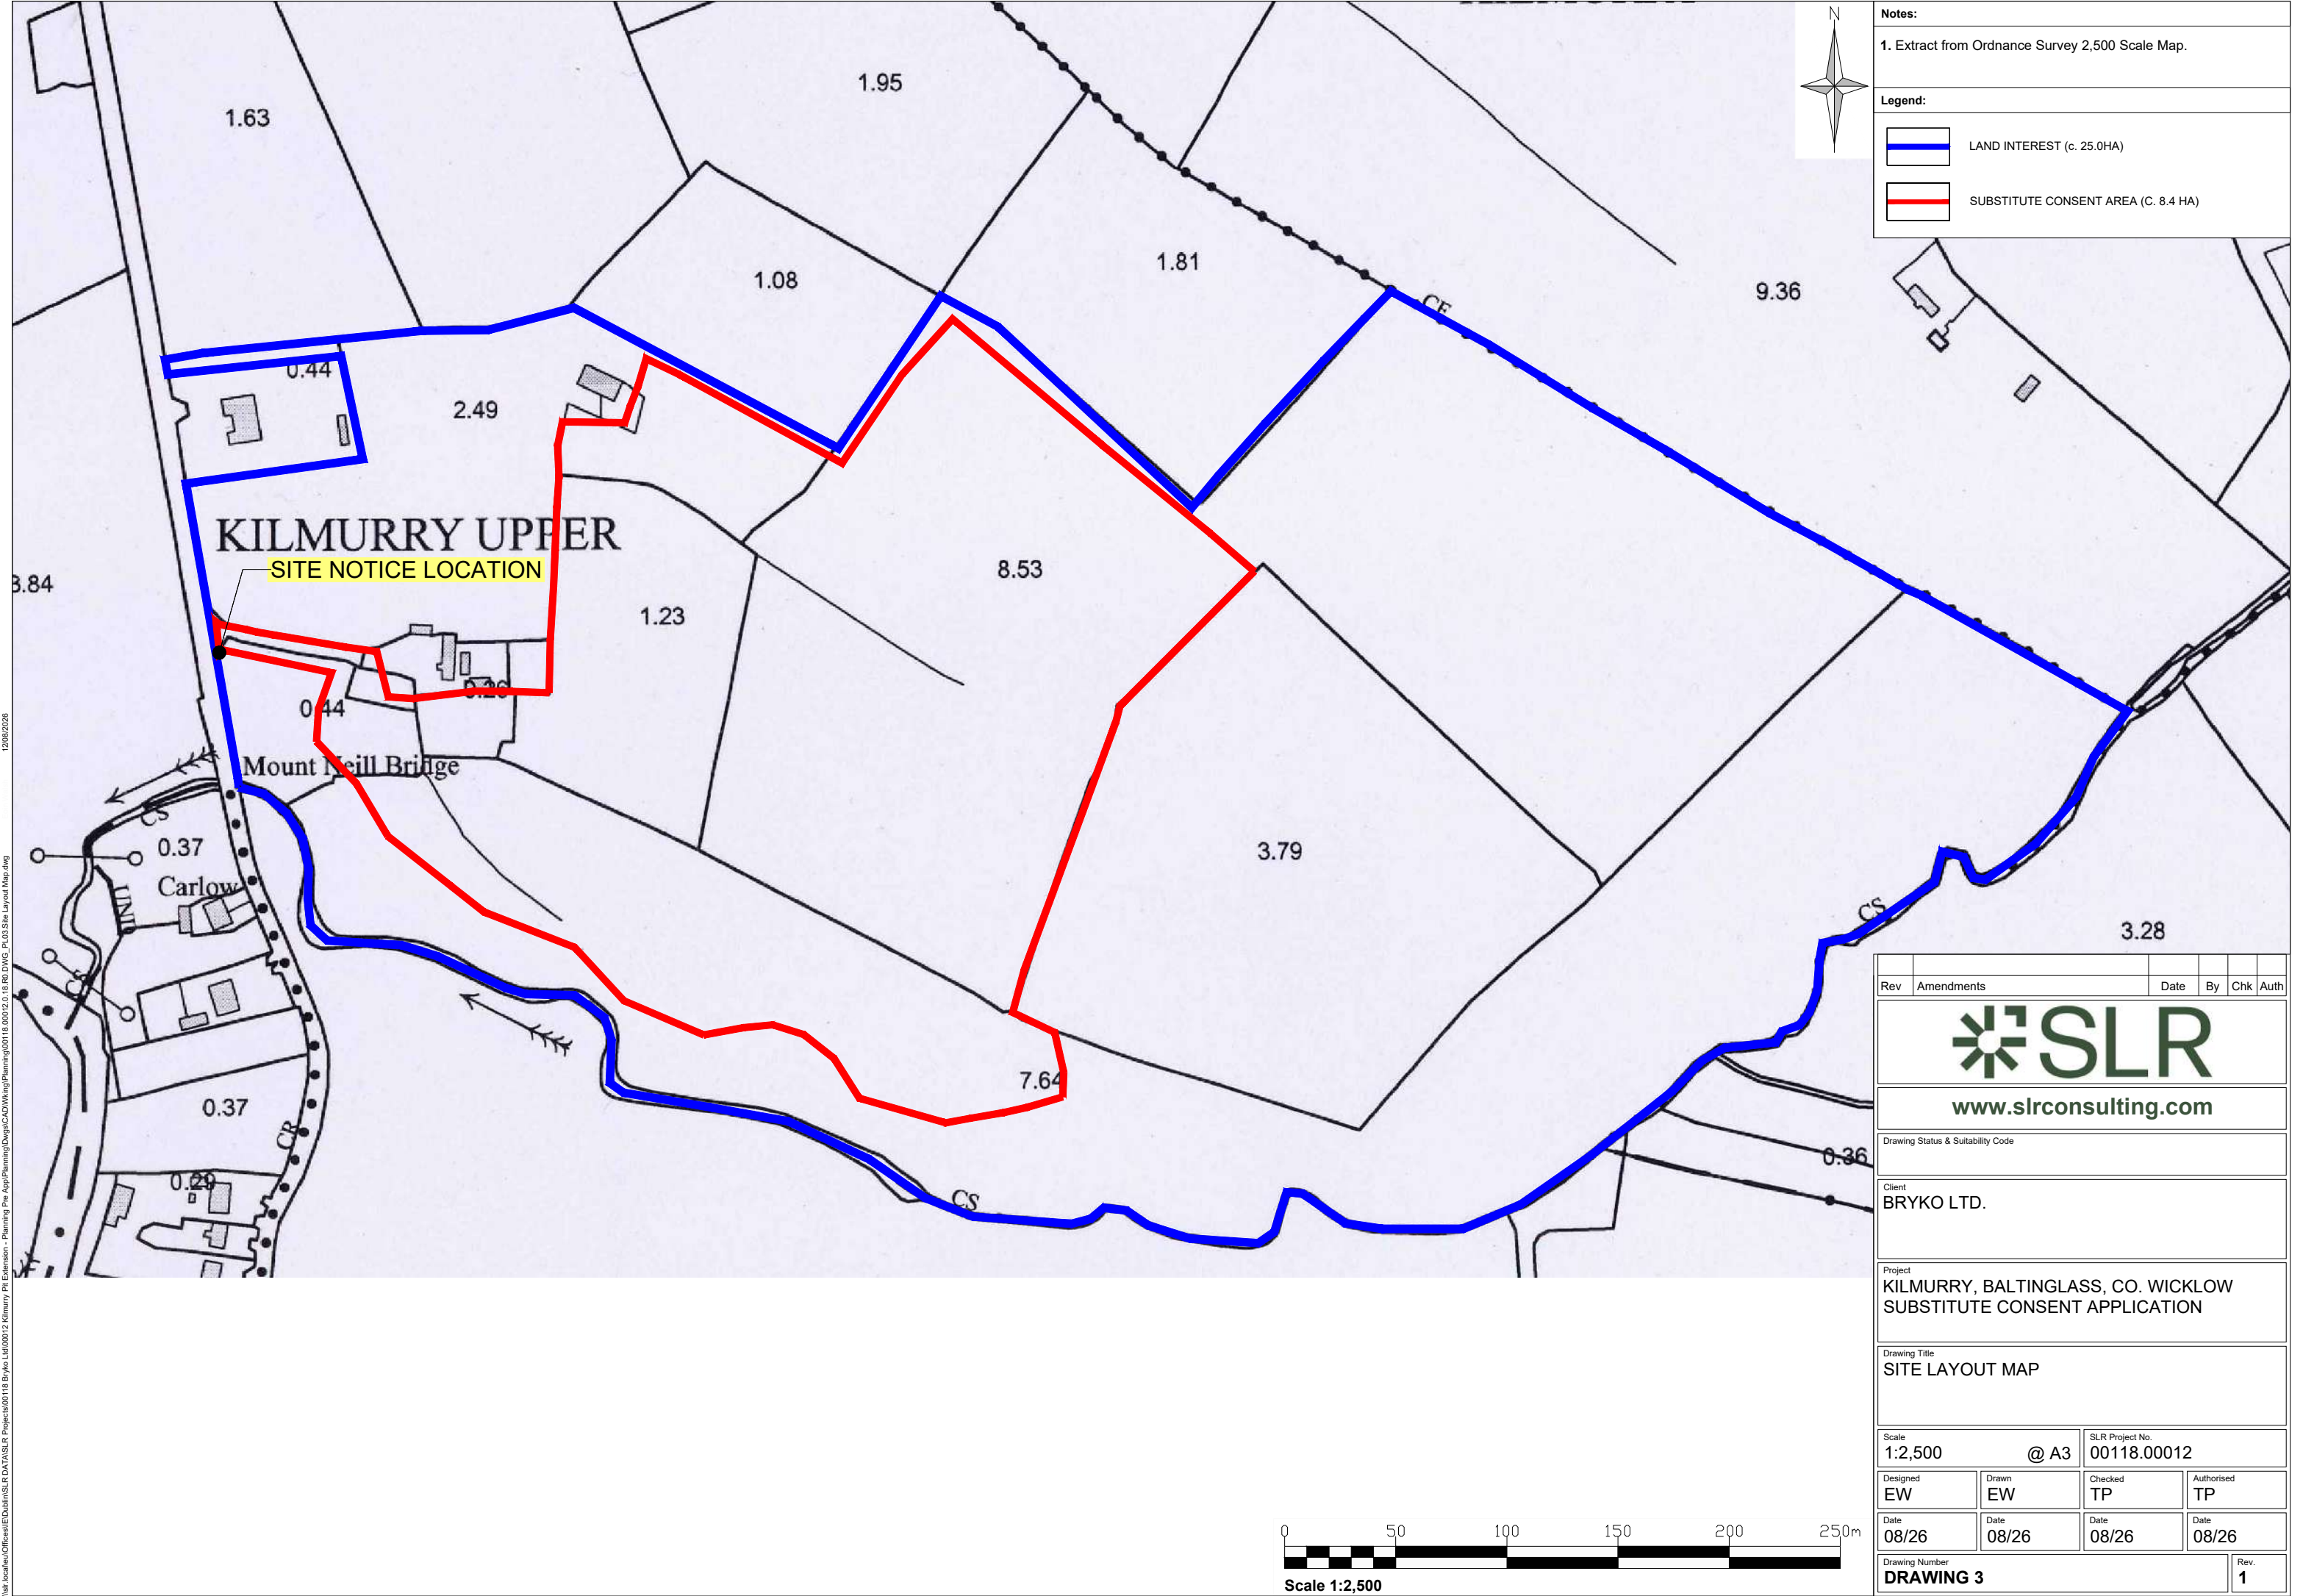

Notes:

1. Extract from Ordnance Survey 2,500 Scale Map.


Legend:

LAND INTEREST (c. 25.0HA)

SUBSTITUTE CONSENT AREA (C. 8.4 HA)

Rev	Amendments	Date	By	Chk	Auth
SLR www.slrconsulting.com					
Drawing Status & Suitability Code					
Client BRYKO LTD.					
Project KILMURRY, BALTINGLASS, CO. WICKLOW SUBSTITUTE CONSENT APPLICATION					
Drawing Title SITE LAYOUT MAP					
Scale 1:2,500 @ A3		SLR Project No. 00118.00012			
Designed EW	Drawn EW	Checked TP	Authorised TP		
Date 08/26	Date 08/26	Date 08/26	Date 08/26		
Drawing Number DRAWING 3					Rev. 1

\\slr-local\au\Offices\IE\Dublin\SLR DATA\SLR Projects\00118 Bryko Ltd\00012 Kilmurry Pt Extension - Planning Pre App\PlanningDocs\CAD\Wiring\Planning\00118_00012_018_R0.DWG PLS Site Layout Map.dwg 12/09/2026

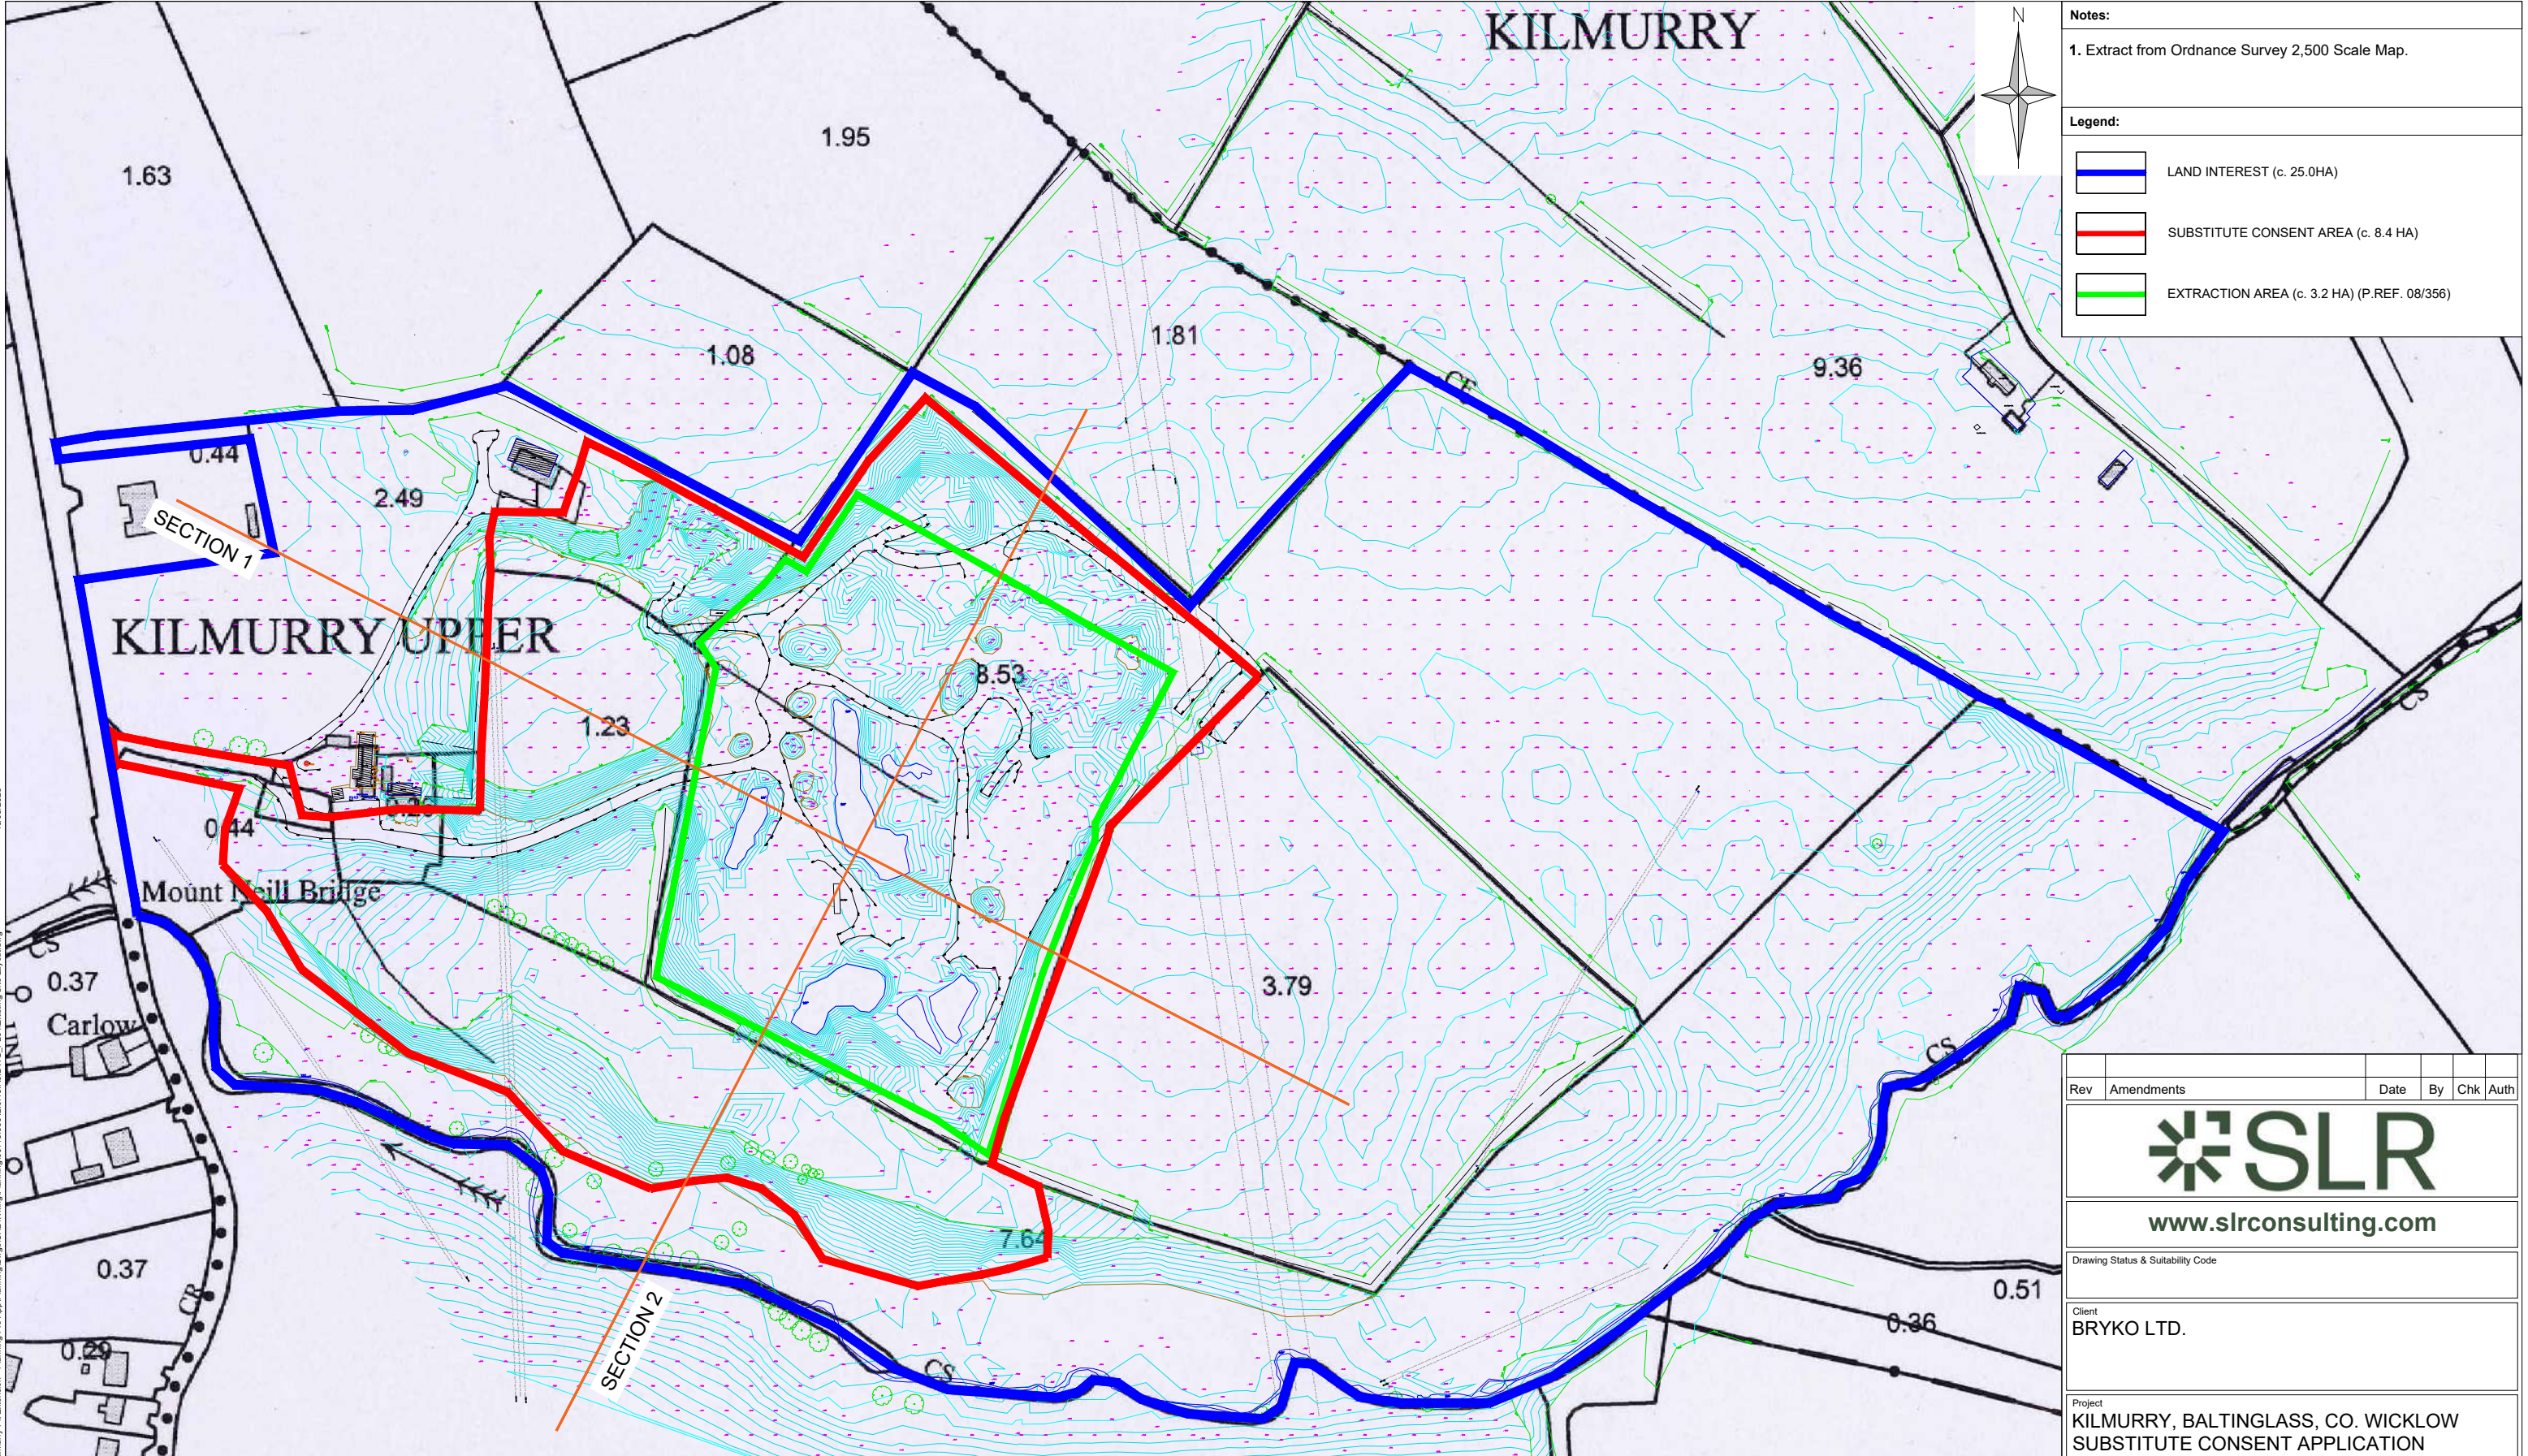

Notes:


1. Extract from Ordnance Survey 2,500 Scale Map.

Legend:



LAND INTEREST (c. 25.0HA)

SUBSTITUTE CONSENT AREA (c. 8.4 HA)

Rev	Amendments	Date	By	Chk	Auth
SLR www.slrconsulting.com					
Drawing Status & Suitability Code					
Client BRYKO LTD.					
Project KILMURRY, BALTINGLASS, CO. WICKLOW SUBSTITUTE CONSENT APPLICATION					
Drawing Title EXISTING SITE LAYOUT					
Scale 1:2,500 @ A3		SLR Project No. 00118.00012			
Designed EW	Drawn EW	Checked TP	Authorised TP		
Date 08/26	Date 08/26	Date 08/26	Date 08/26		
Drawing Number DRAWING PL04					Rev. 1

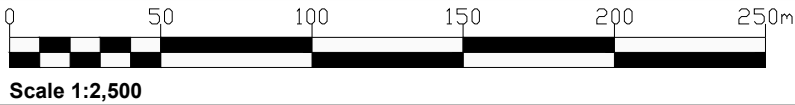



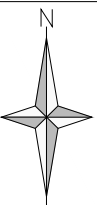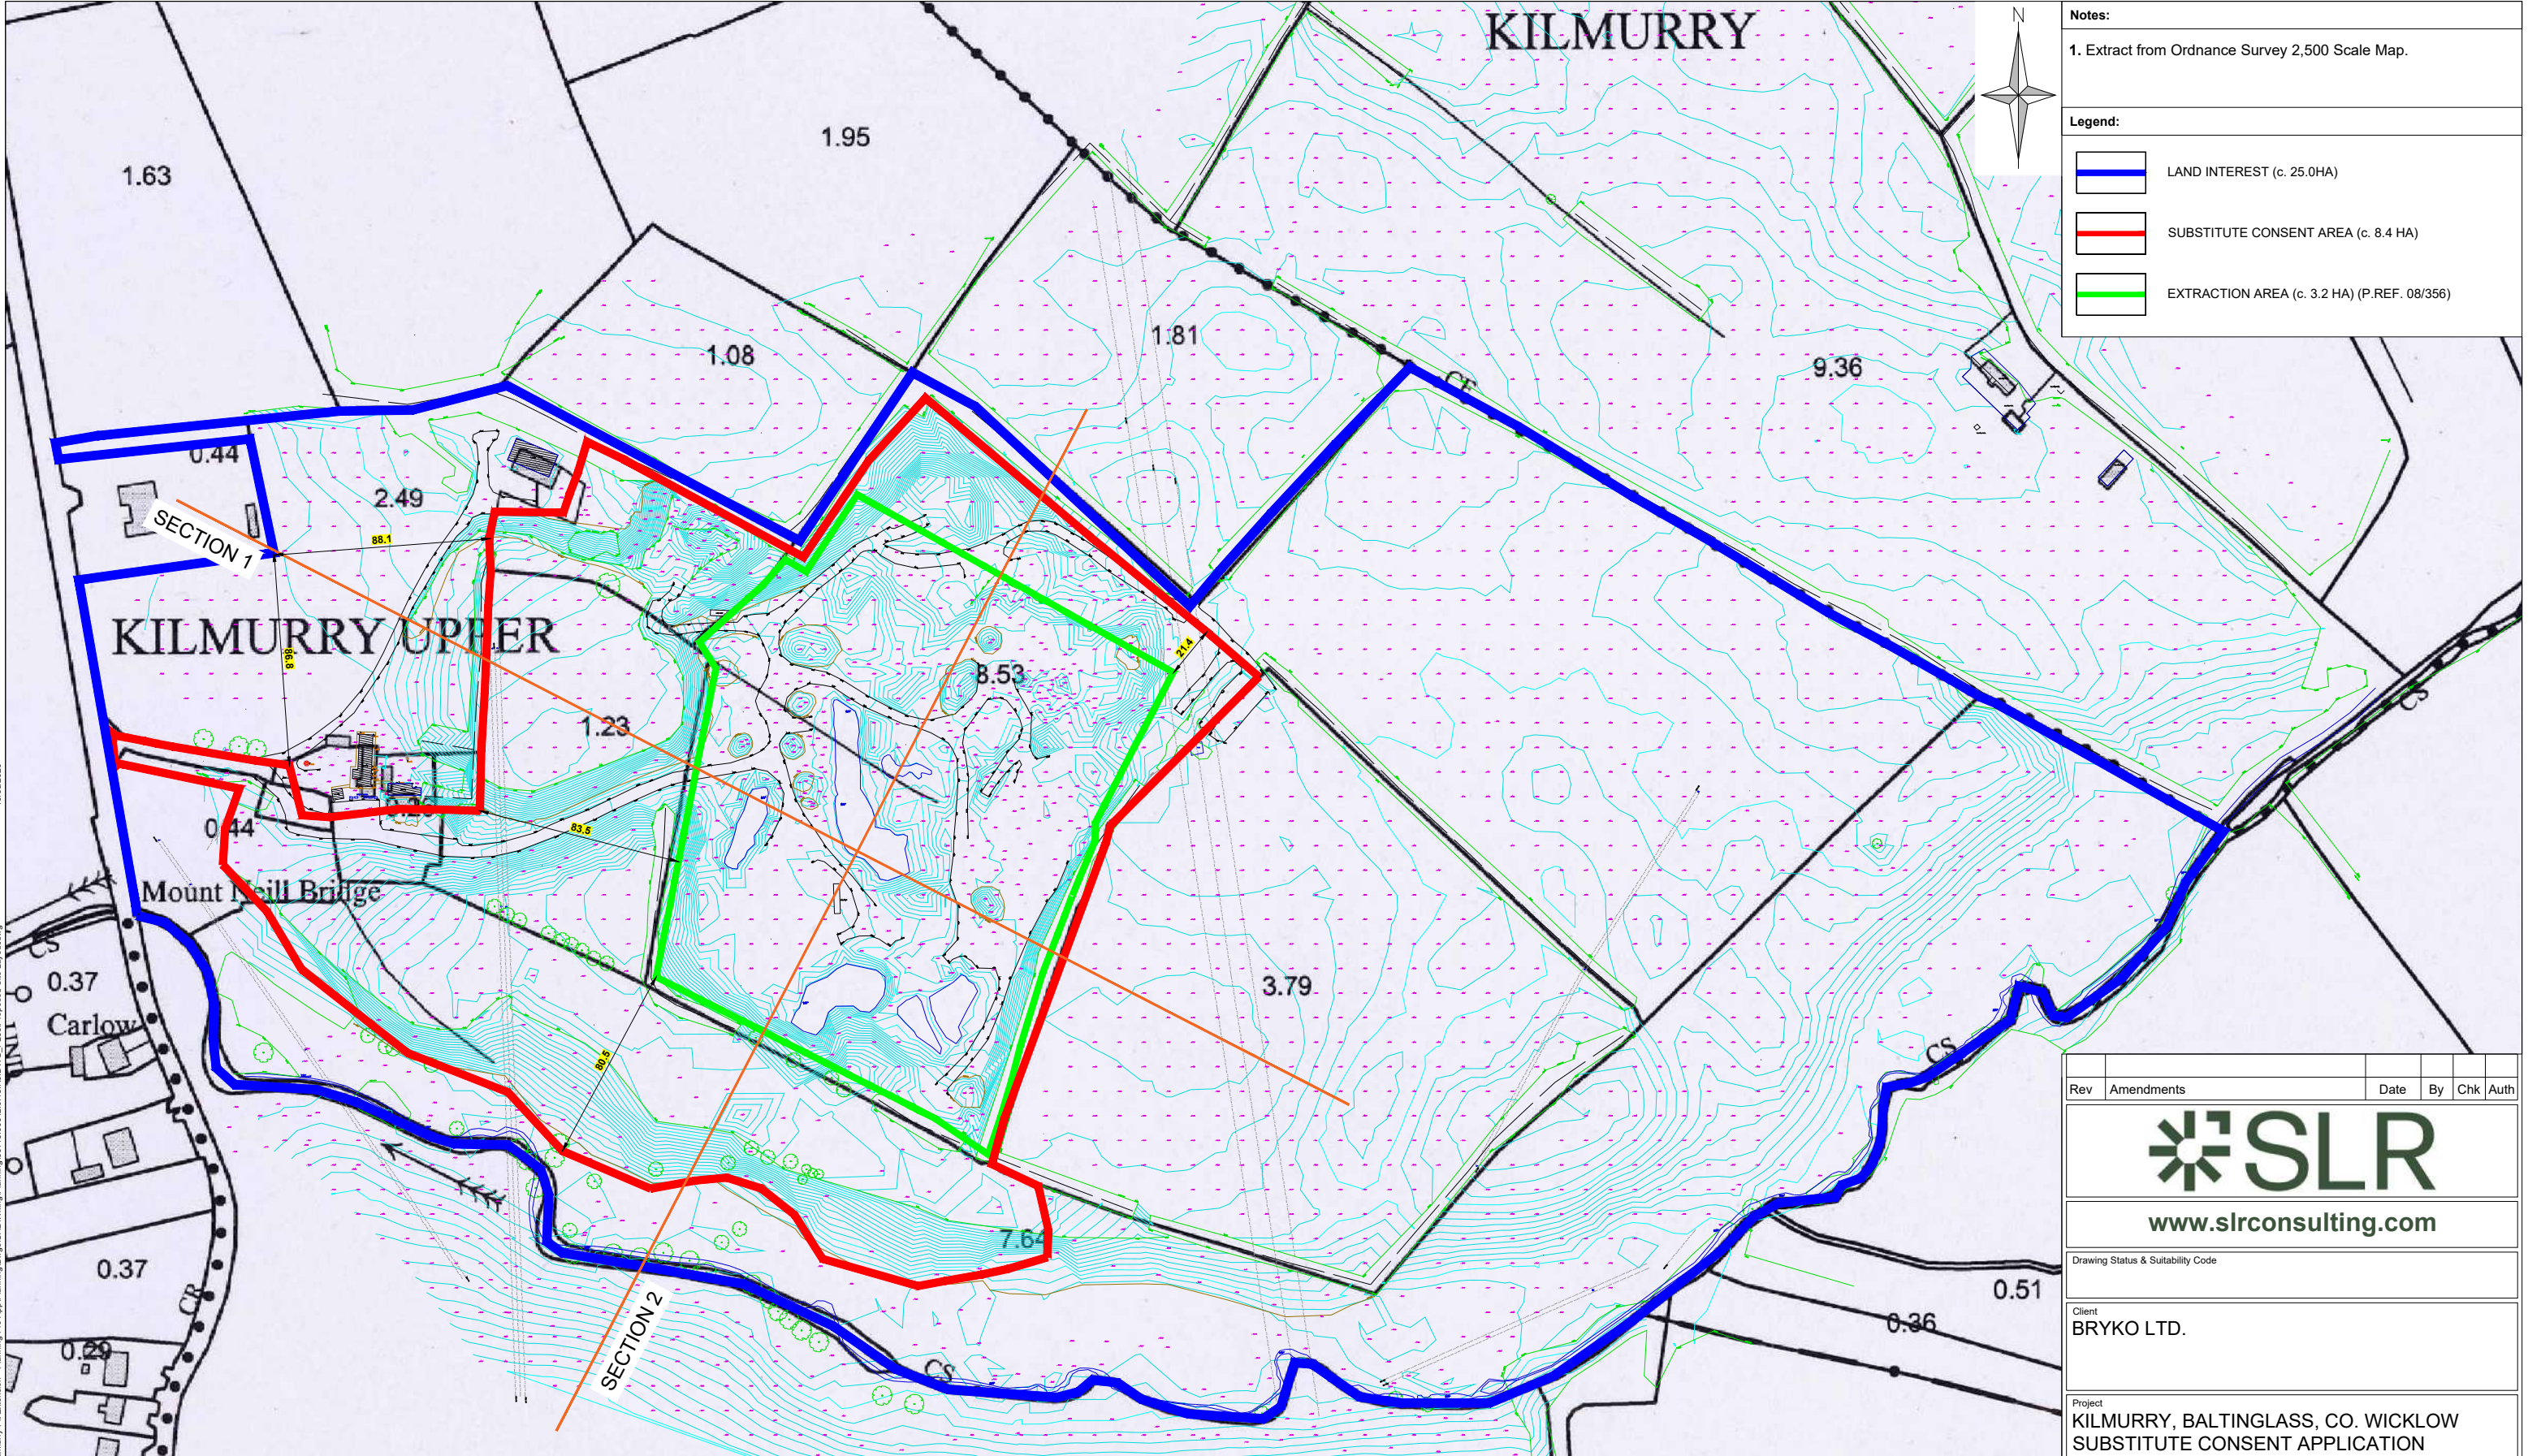

Notes:

1. Extract from Ordnance Survey 2,500 Scale Map.

Legend:

- LAND INTEREST (c. 25.0HA)
- SUBSTITUTE CONSENT AREA (c. 8.4 HA)
- EXTRACTION AREA (c. 3.2 HA) (P.REF. 08/356)

19/09/2026
\\slr-local\au\Offices\IE\Dublin\SLR Data\SLR Projects\00118 Bryko Ltd\00012 Kilmurry Pt Extension - Planning Pre App\PlanningDocs\ADW\Wkng\Planning\00118_00012_018_RU.DWG PL05 Proposed Site Layout.dwg

Rev	Amendments	Date	By	Chk	Auth
-----	------------	------	----	-----	------

www.slrconsulting.com


Drawing Status & Suitability Code


Client
BRYKO LTD.

Project
**KILMURRY, BALTINGLASS, CO. WICKLOW
SUBSTITUTE CONSENT APPLICATION**

Drawing Title
PROPOSED SITE LAYOUT

Scale 1:2,500	@ A3	SLR Project No. 00118.00012	
Designed EW	Drawn EW	Checked TP	Authorised TP
Date 08/26	Date 08/26	Date 08/26	Date 08/26
Drawing Number DRAWING PL05			Rev. 1

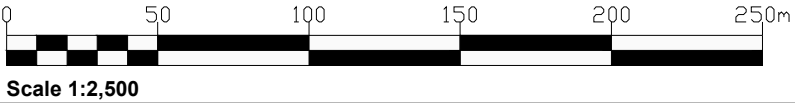

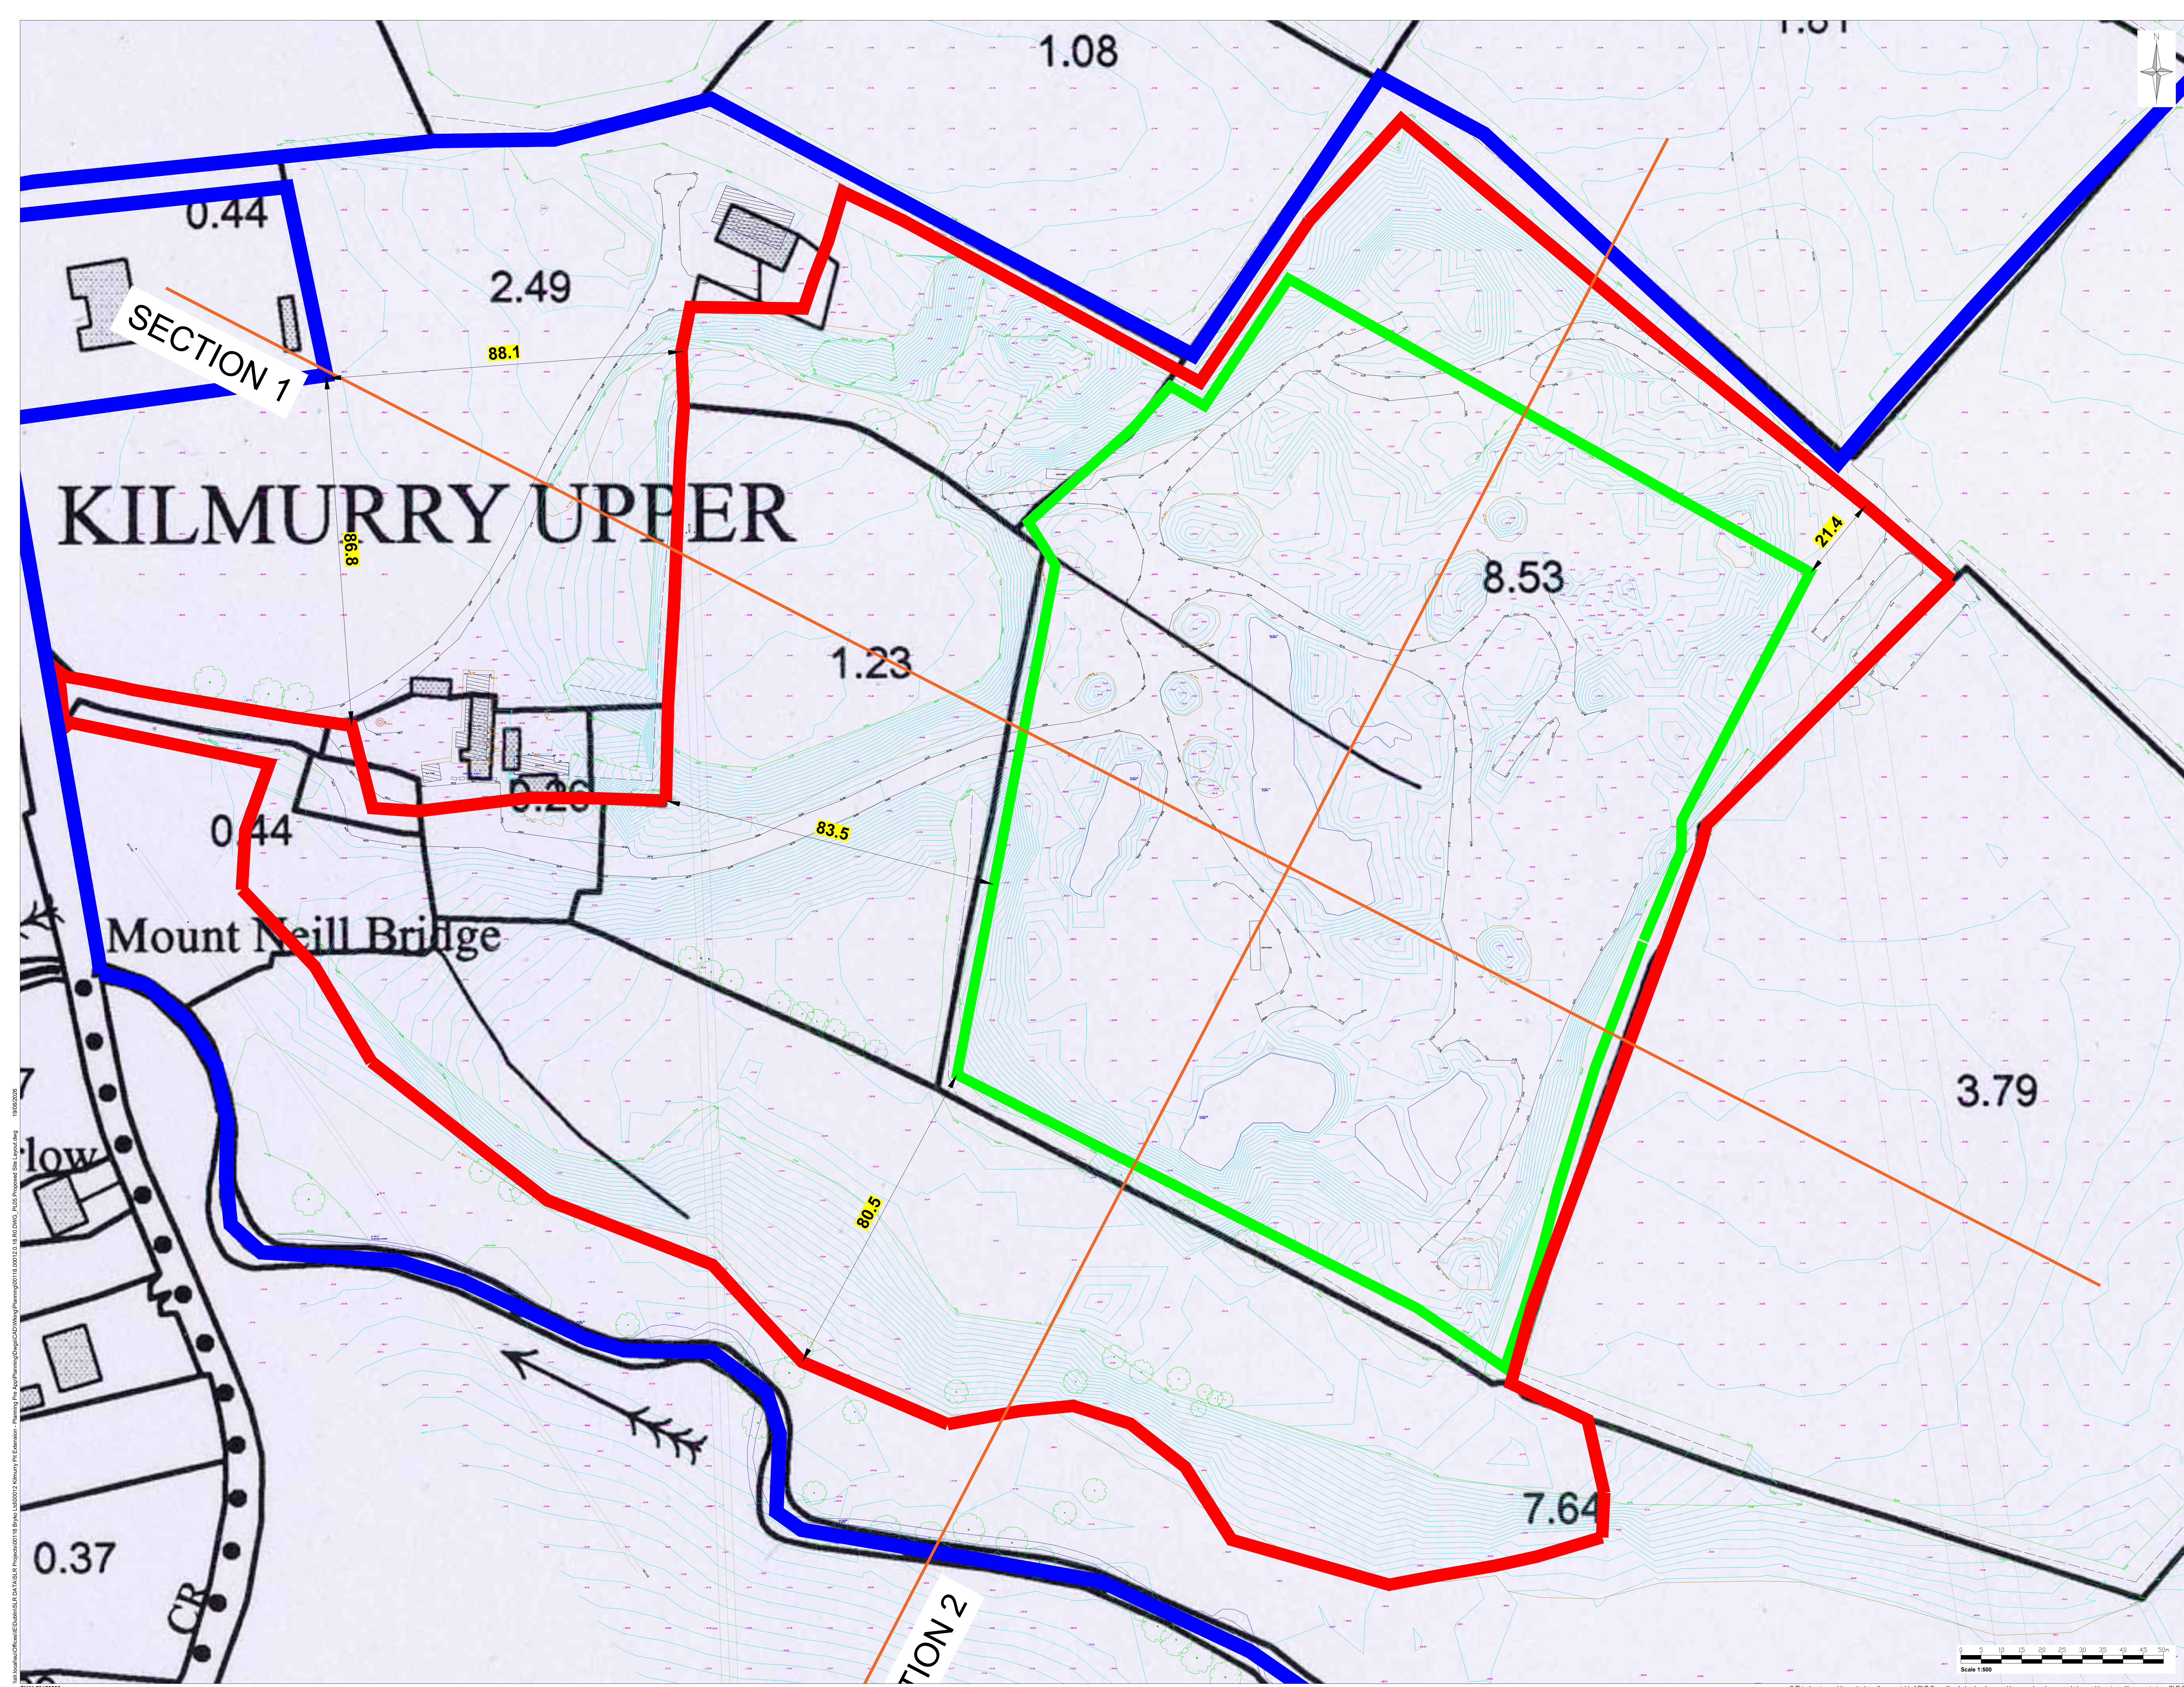

Notes:
1. Extract from Ordnance Survey 2,500 Scale Map.

Legend:

- LAND INTEREST (c. 25.0HA)
- SUBSTITUTE CONSENT AREA (c. 8.4 HA)
- EXTRACTION AREA (c. 3.2 HA) (P-REF: 08/356)

Rev | Amendments | Date | By | Chk | Auth

SLR
www.slrconsulting.com

Drawing Purpose: Suitability Co-Ord

Client: BRYKO LTD.

Project: KILMURRY, BALTINGLASS, CO. WICKLOW
SUBSTITUTE CONSENT APPLICATION

Drawing Title: PROPOSED SITE LAYOUT

Scale: 1:500 @ A0 00118.00012

Created: EW	Drawn: EW	Checked: TP	Authorised: TP
Date: 08/26	Date: 08/26	Date: 08/26	Date: 08/26




DRAWING PL05A

0

0 5 10 15 20 25 30 35 40 45 50m
Scale 1:500

© This drawing and its content are the copyright of SLR Consulting Ireland and may not be reproduced or amended except by prior written permission. SLR Consulting Ireland accepts no liability for any amendments made by other persons.

Notes:
1. REFER TO DRAWING PL04 FOR LOCATION OF CROSS SECTIONS.

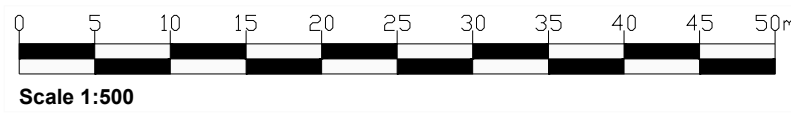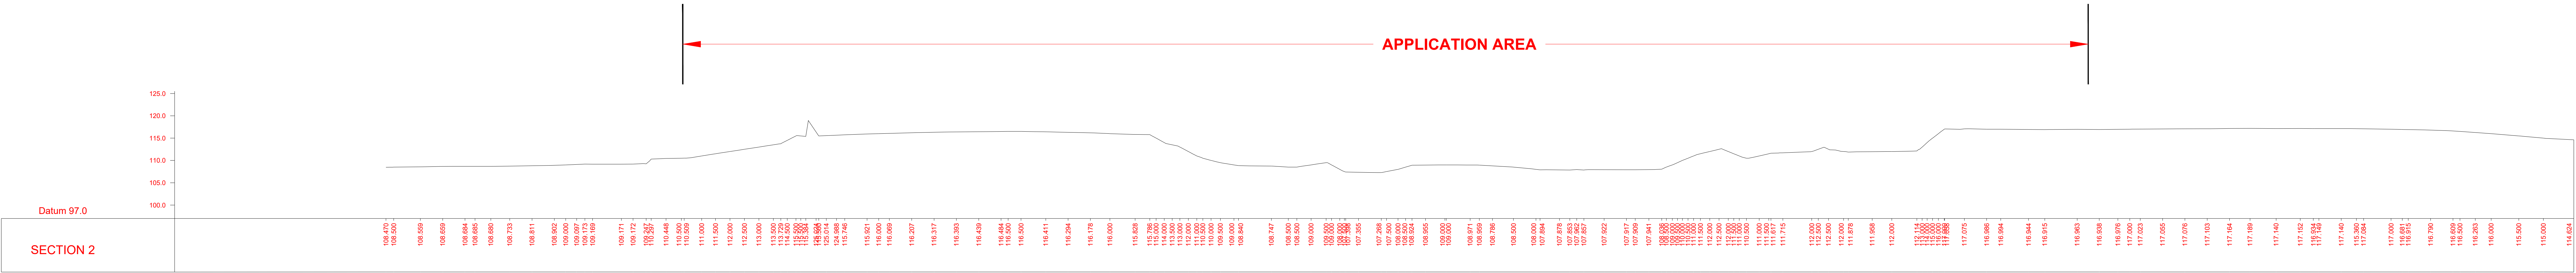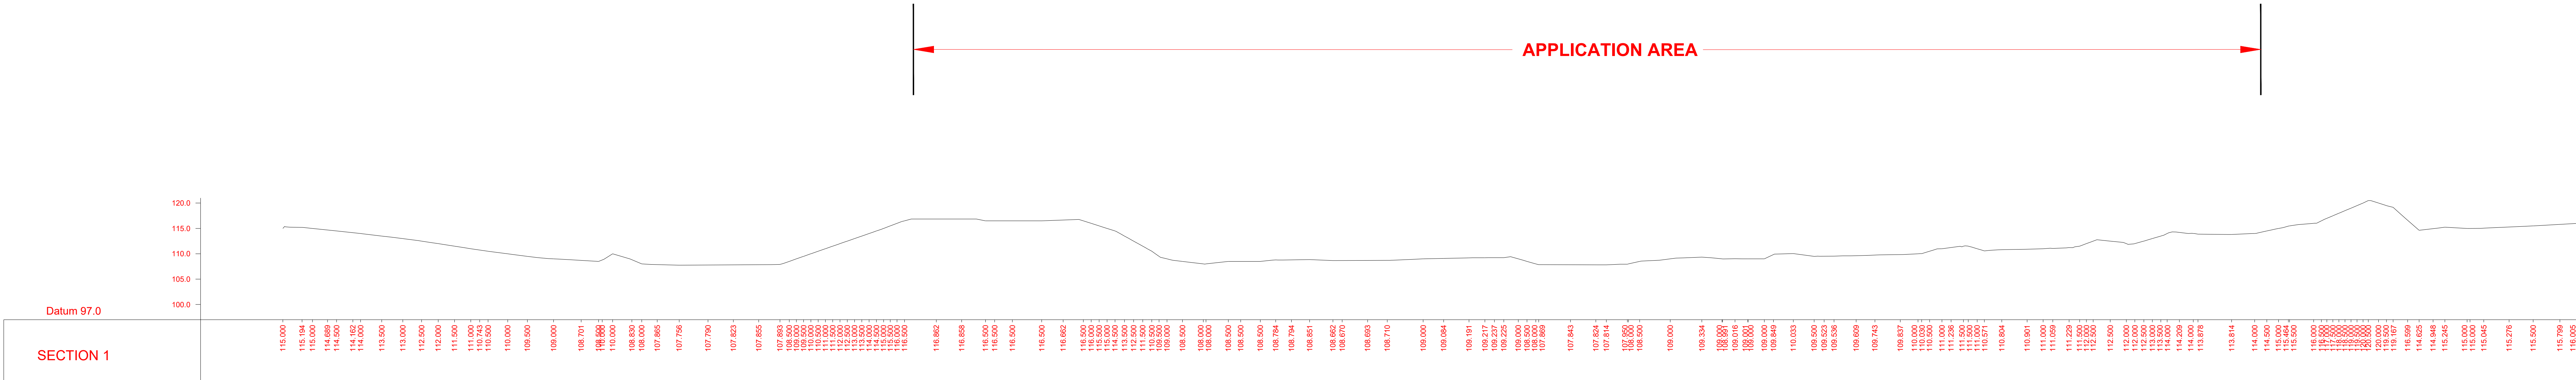

Rev		Amendments		Date		By	Chk	Auth
SLR www.slrconsulting.com								
Drawing Purpose								Suitability Code
Client BRYKO LTD.								
Project KILMURRY, BALTINGLASS, CO. WICKLOW SUBSTITUTE CONSENT APPLICATION								
Drawing Title CROSS SECTIONS								
Scale 1:500		@ A0		B/A Project No. 00118.00012				
Designed EW	Drawn EW	Checked TP	Approved TP					
Date 08/26	Date 08/26	Date 08/26	Date 08/26					
Drawing Number DRAWING PL06								Rev 0

