


THESE DRAWINGS ARE THE PROPERTY OF MWP AND ARE NOT TO BE REPRODUCED OR TRANSMITTED IN ANY FORM OR BY ANY MEANS, ELECTRONIC OR MECHANICAL, INCLUDING PHOTOCOPYING, RECORDING, OR BY ANY INFORMATION STORAGE AND RETRIEVAL SYSTEM, WITHOUT THE WRITTEN PERMISSION OF MWP. THE DESIGNER ACCEPTS NO LIABILITY FOR ANY DAMAGE OR LOSS OF ANY KIND, INCLUDING BUT NOT LIMITED TO, LOSS OF PROFITS, BUSINESS, OR REVENUE, ARISING OUT OF OR IN CONNECTION WITH THE USE OF THESE DRAWINGS. THE DESIGNER'S LIABILITY IS LIMITED TO THE DESIGN AND CONSTRUCTION OF THE PROJECT AND DOES NOT EXTEND TO ANY OTHER MATTER. 

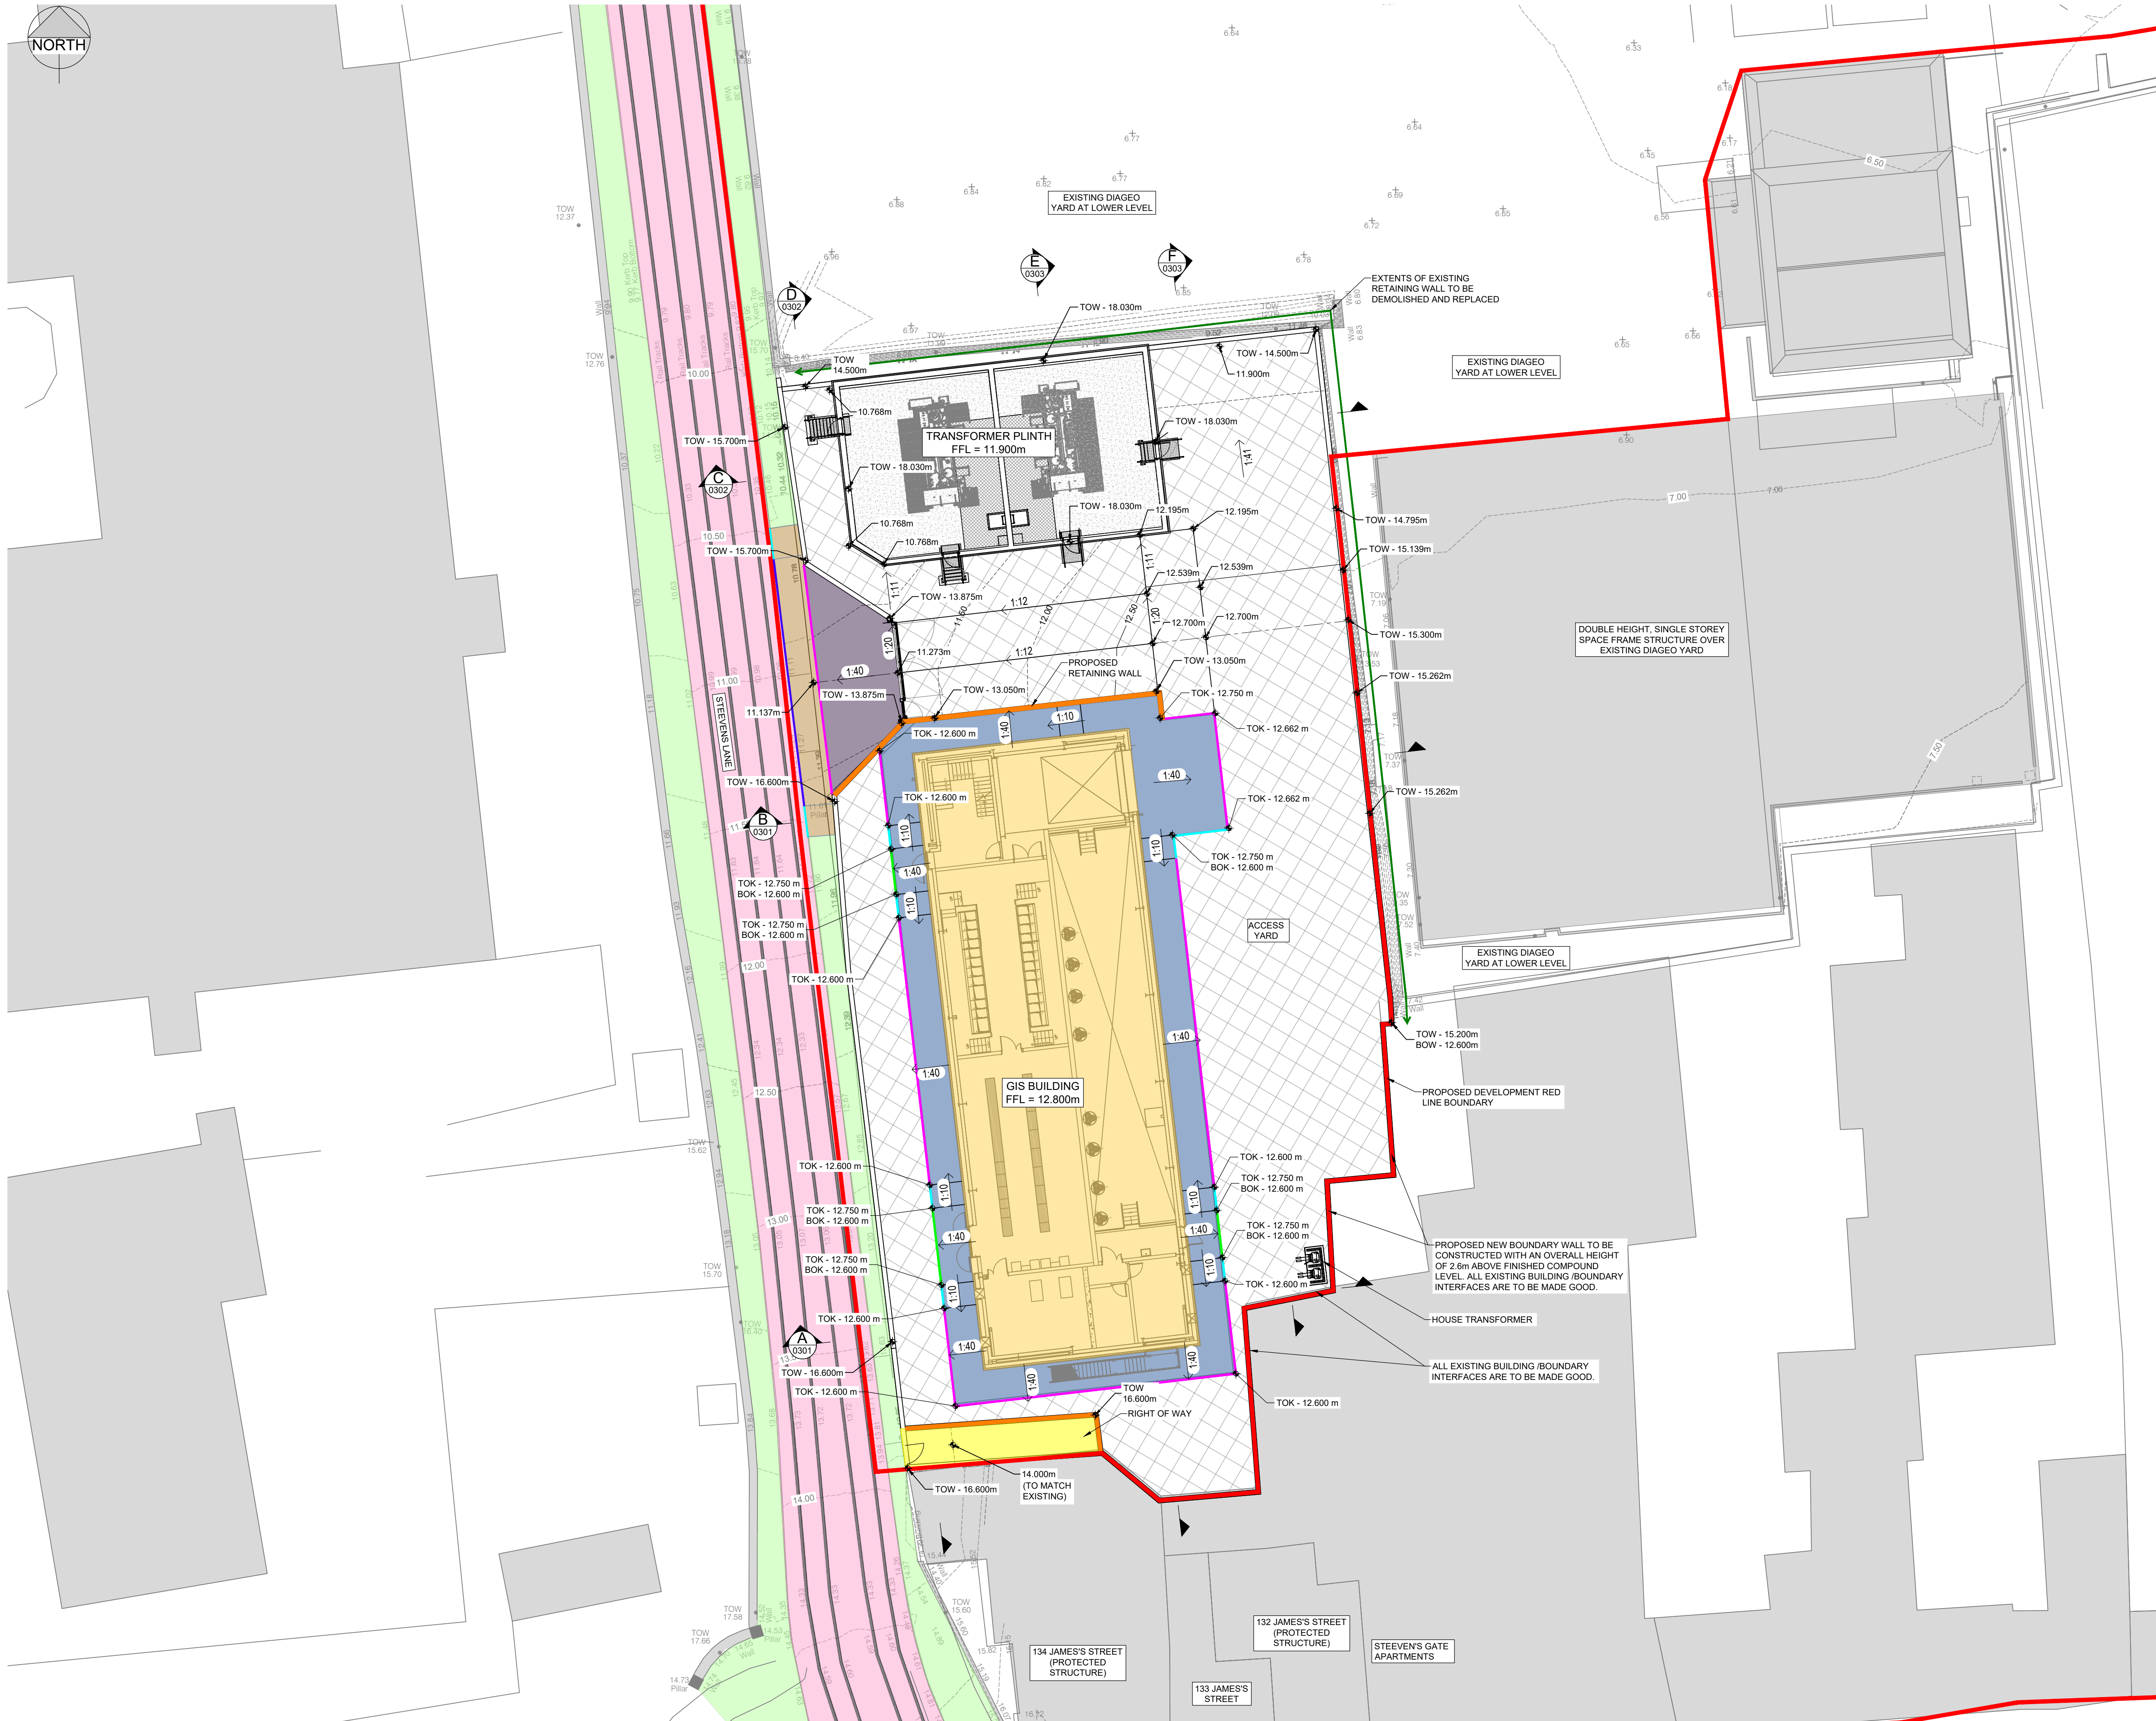

DO NOT SCALE FROM THIS DRAWING. USE FIGURED DIMENSIONS IN ALL CASES. VERIFY DIMENSIONS ON SITE AND REPORT ANY DISCREPANCIES TO THE DESIGNERS IMMEDIATELY. THIS DRAWING IS TO BE READ IN CONJUNCTION WITH THE DESIGNERS' PERMITS. THIS DRAWING IS COPYRIGHT © THIS REPRODUCED WITH THE DESIGNERS' PERMISSION.

- NOTES
1. ALL DRAWINGS ARE TO BE READ IN CONJUNCTION WITH ALL RELEVANT SPECIFICATIONS, BILLS OF MATERIALS, ARCHITECTURAL, SERVICES AND ENGINEERING DRAWINGS.
 2. ALL LEVELS ARE IN METRES RELATED TO DATUM: ORDNANCE DATUM MALIN HEAD. REFERENCE SYSTEM: IRISH TRANSVERSE MERCATOR (ITM) GEOID: OSGM15
 3. ALL DIMENSIONS ARE IN MILLIMETRES, UNLESS NOTED OTHERWISE.
 4. ANY DISCREPANCIES BETWEEN THESE DOCUMENTS SHALL BE BROUGHT TO THE ATTENTION OF THE ENGINEER.
 5. DRAWINGS ARE NOT TO BE SCALED.
 6. AERIAL IMAGERY, WHEN USED, IS SOURCED FROM MICROSOFT BING MAPS THROUGH THE OPEN LICENSING AGREEMENT WITH AUTODESK.

- LEGEND
- PROPOSED DEVELOPMENT RED LINE BOUNDARY
 - PROPOSED RETAINING WALL
 - PROPOSED 150mm UPSTAND BULLNOSE KERB
 - PROPOSED TRANSITION KERB
 - PROPOSED FLUSH KERB
 - PROPOSED DROP KERB
 - EXISTING SURFACE CONTOUR
 - EXISTING SITE LEVEL
 - PROPOSED SPOT LEVEL
 - PROPOSED ASPHALT ACCESS ROAD
 - PROPOSED CONCRETE FOOTPATH
 - PROPOSED BUILDING
 - PROPOSED PERMEABLE ASPHALT
 - RIGHT OF WAY
 - EXISTING FOOTPATH
 - EXISTING ROAD/ LUAS LINE
 - REPROFIED FOOTPATH
 - EXISTING BUILDING

4	29.07.26	ISSUED FOR PLANNING PERMISSION	C.M.	I.B.
3	18.07.26	ISSUED FOR INFORMATION	C.M.	I.B.
2	30.06.26	ISSUED FOR INFORMATION	P.V.	I.B.
1	27.05.26	ISSUED FOR INFORMATION	P.V.	I.B.
0	18.05.26	ISSUED FOR INFORMATION	P.V.	I.B.
REV	DATE	DESCRIPTION	BY	APP

PROJECT: STEEVEN'S LANE 110KV GIS SUBSTATION

TITLE: PROPOSED SITE LEVELS

CLIENT: **ESB NETWORKS**

MWP
ENGINEERING AND ENVIRONMENTAL CONSULTANTS
CORK | TRALEE | LONDON | LIMERICK
mwp.ie

DRAWN: P.V.	CHECKED: B.K.	APPROVED: I.B.
PROJECT NUMBER: 27057	DATE: MAY 2026	SCALE @ A1: 1:200
ACCEPTANCE CODE: S	PURPOSE OF ISSUE: ISSUED FOR PLANNING PERMISSION	PURPOSE CODE: P3
DRAWING NUMBER: 27057-00-DTM-DR-MWP-CE-0103	REV: 4	