


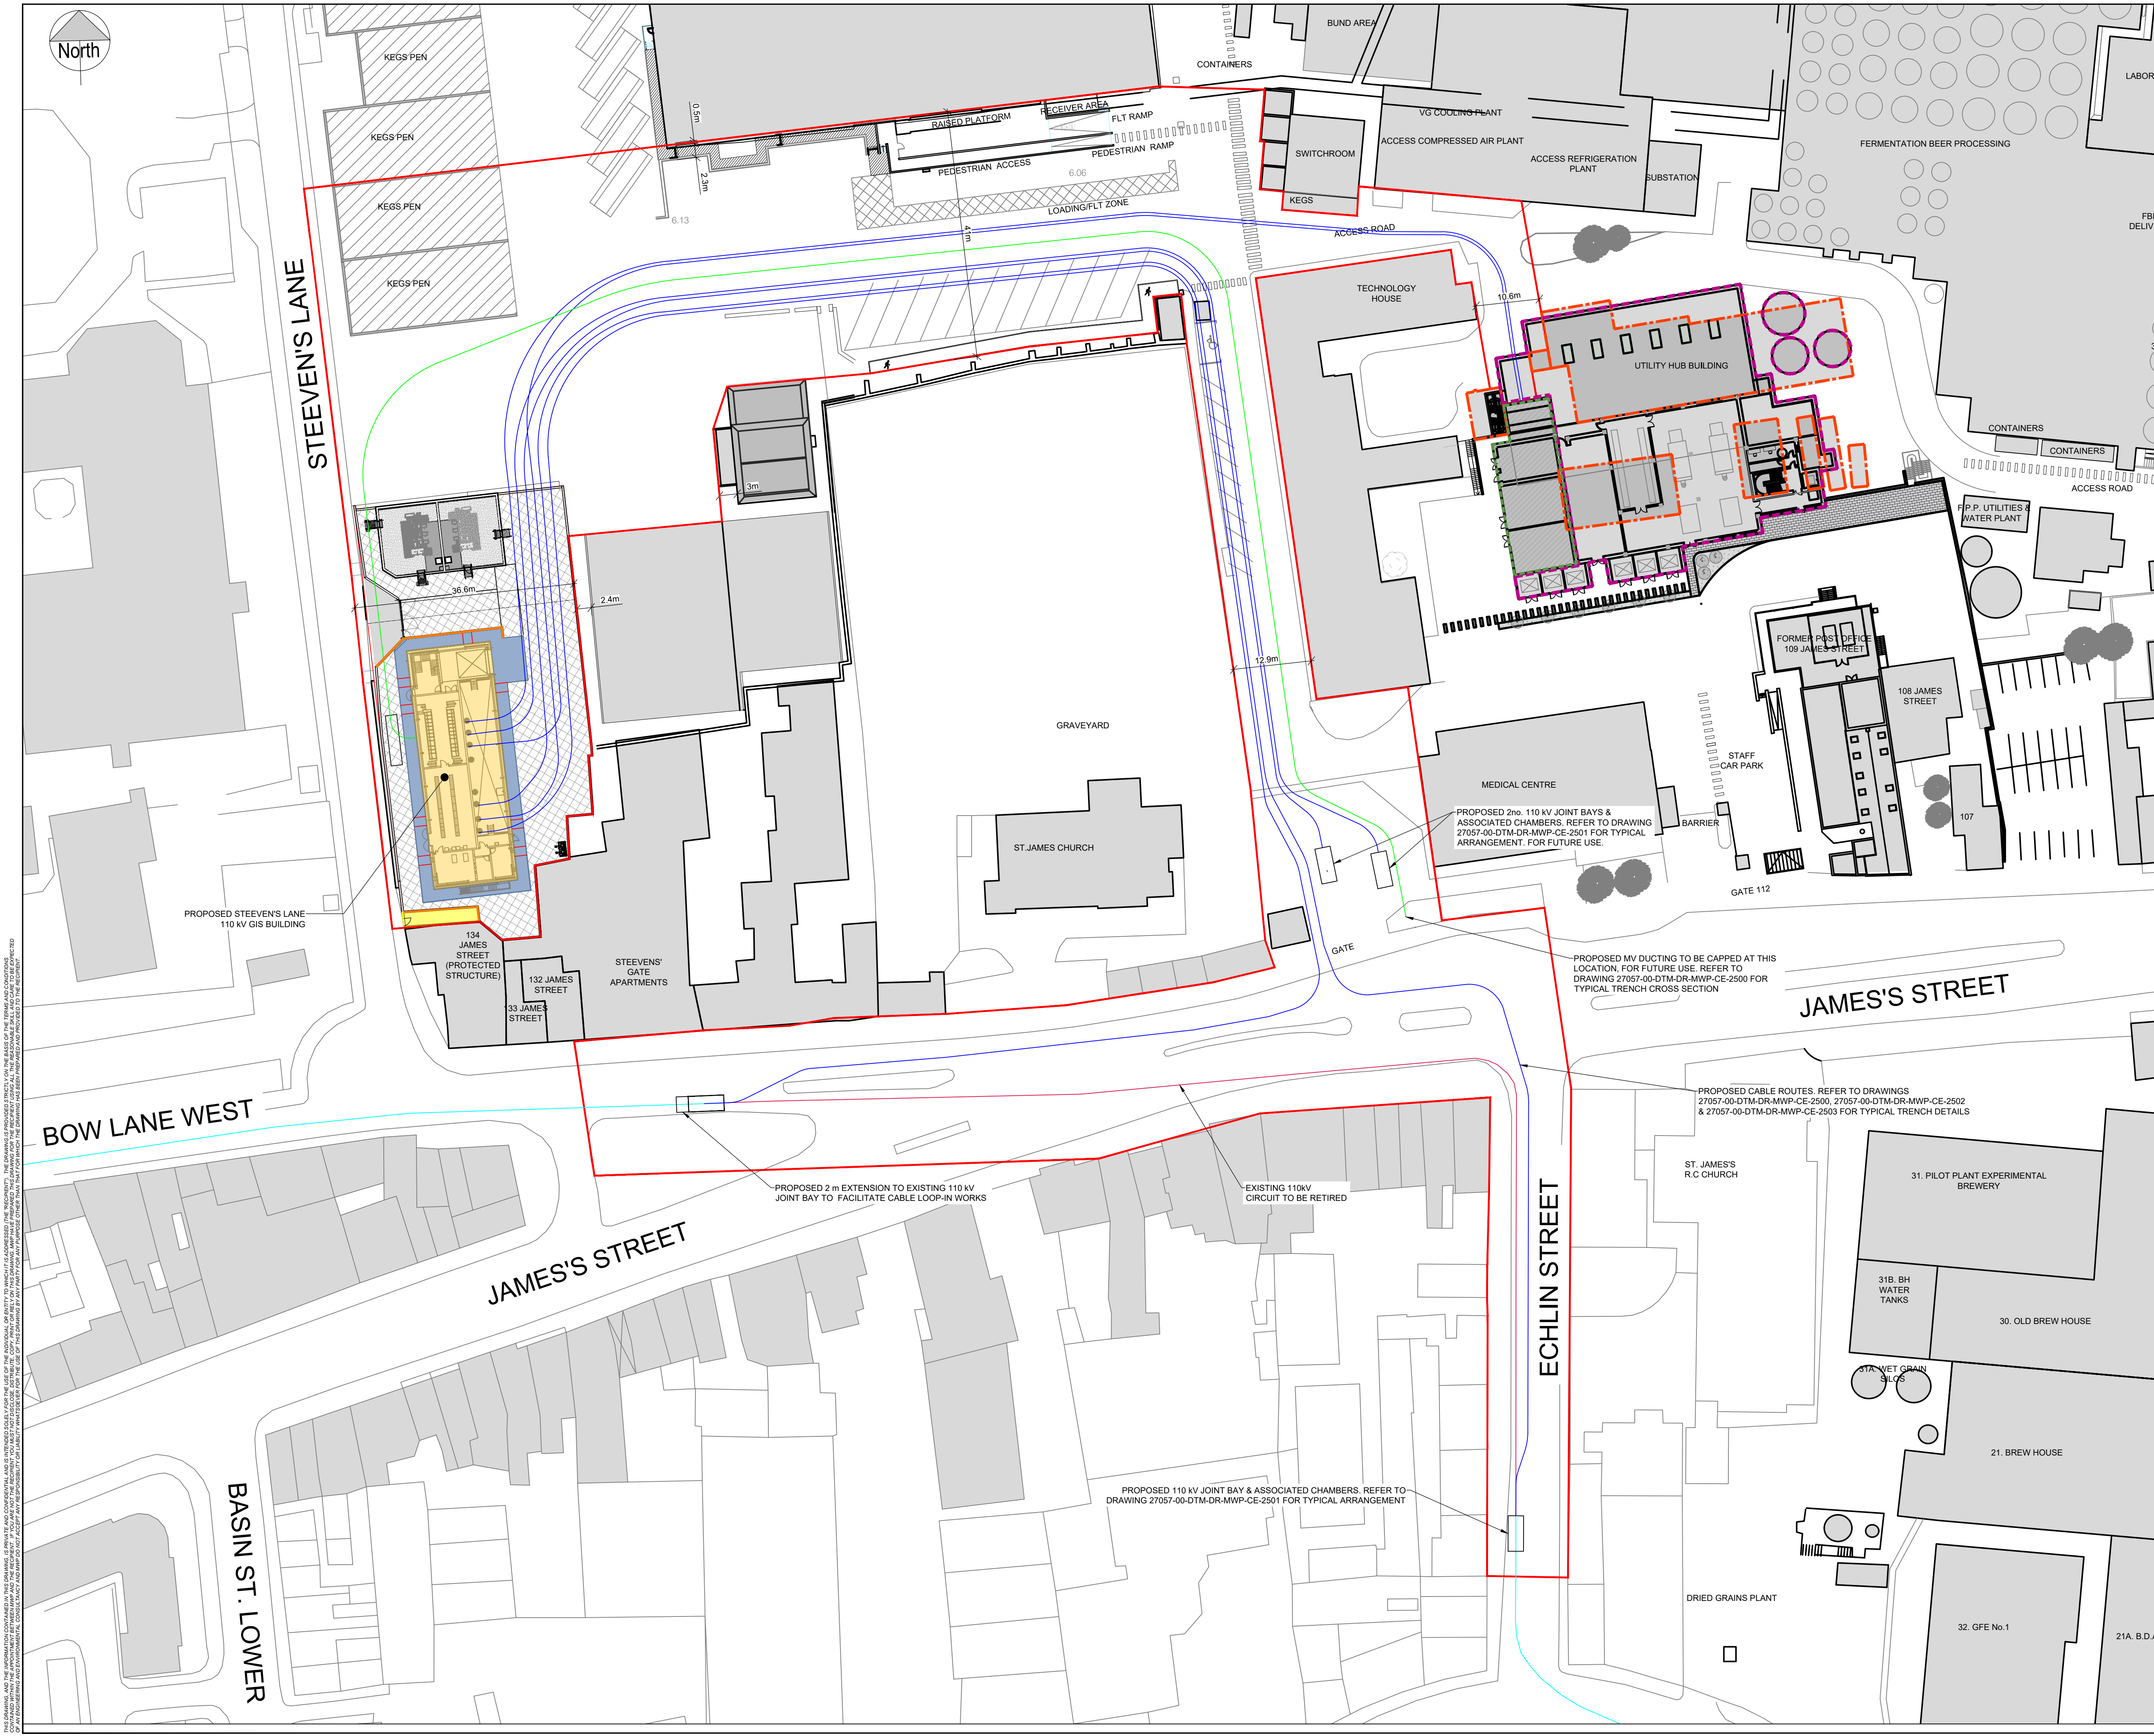

THESE DRAWINGS ARE THE PROPERTY OF MWP AND ARE NOT TO BE REPRODUCED OR COPIED IN ANY FORM OR BY ANY MEANS, ELECTRONIC OR MECHANICAL, INCLUDING PHOTOCOPYING, RECORDING, OR BY ANY INFORMATION STORAGE AND RETRIEVAL SYSTEM. ANY UNAUTHORIZED REPRODUCTION OR COPIING OF THESE DRAWINGS IS A BREACH OF THE COPYRIGHT AND WILL BE PROSECUTED TO THE FULL EXTENT OF THE LAW. THE DRAWING IS THE PROPERTY OF MWP AND IS NOT TO BE REPRODUCED OR COPIED IN ANY FORM OR BY ANY MEANS, ELECTRONIC OR MECHANICAL, INCLUDING PHOTOCOPYING, RECORDING, OR BY ANY INFORMATION STORAGE AND RETRIEVAL SYSTEM. ANY UNAUTHORIZED REPRODUCTION OR COPIING OF THESE DRAWINGS IS A BREACH OF THE COPYRIGHT AND WILL BE PROSECUTED TO THE FULL EXTENT OF THE LAW.

DO NOT SCALE FROM THIS DRAWING. USE FIGURED DIMENSIONS IN ALL CASES. VERIFY DIMENSIONS ON SITE AND REPORT ANY DISCREPANCIES TO THE DESIGNERS IMMEDIATELY. THIS DRAWING IS TO BE READ IN CONJUNCTION WITH THE DESIGNERS' PERMISSION.

REPRODUCED WITH THE DESIGNERS' PERMISSION.

NOTES

- ALL DRAWINGS ARE TO BE READ IN CONJUNCTION WITH ALL RELEVANT SPECIFICATIONS, BILLS OF MATERIALS, ARCHITECTURAL SERVICES AND ENGINEERING DRAWINGS.
- ALL LEVELS ARE IN METRES RELATED TO DATUM: ORDNANCE DATUM MALIN HEAD.
- REFERENCE SYSTEM: IRISH TRANSVERSE MERCATOR (ITM) GEOD: OSGM15
- ALL DIMENSIONS ARE IN MILLIMETRES, UNLESS NOTED OTHERWISE.
- ANY DISCREPANCIES BETWEEN THESE DOCUMENTS SHALL BE BROUGHT TO THE ATTENTION OF THE ENGINEER.
- DRAWINGS ARE NOT TO BE SCALED.
- AERIAL IMAGERY WHEN USED IS SOURCED FROM MICROSOFT BING MAPS THROUGH THE OPEN LICENSING AGREEMENT WITH AUTODESK.

LEGEND

- PROPOSED DEVELOPMENT RED LINE BOUNDARY
- PROPOSED MV UNDERGROUND CABLE ROUTE
- PROPOSED 110kV UNDERGROUND CABLE ROUTE
- EXISTING HUESTON SQUARE - FRANCIS STREET 110 kV UNDERGROUND CABLE ROUTE
- EXISTING 110kV CIRCUIT TO BE RETIRED
- RIGHT OF WAY
- PROPOSED DIAGEO 110 kV SUBSTATION - SUBJECT TO SEPARATE SID APPLICATION TO ACP
- TO BE DEMOLISHED AS PART OF DIAGEO'S CARBONISATION PROJECT. PLANNING REFERENCE: WEB2472/24
- PROPOSED DIAGEO DECARBONISATION WORKS. PLANNING REFERENCE: WEB2472/24
- PROPOSED CONCRETE FOOTPATH
- PROPOSED BUILDING
- PROPOSED PERMEABLE ASPHALT
- EXISTING BUILDING

NOTE

THE UNDERGROUND CABLES, JOINT BAYS AND CHAMBERS WILL BE INSTALLED WITHIN THE PLANNING BOUNDARY SHOWN ON THE DRAWING, WHICH HAS BEEN SUBJECT TO ENVIRONMENTAL ASSESSMENT. THE FINAL ALIGNMENT OF THE UNDERGROUND CABLE ROUTE WITHIN THAT CORRIDOR WILL BE DETERMINED DURING THE DETAILED DESIGN PHASE FOLLOWING SITE INVESTIGATIONS

2	16.07.26	ISSUED FOR PLANNING PERMISSION	C.M.	I.B.
1	30.06.26	ISSUED FOR INFORMATION	P.V.	I.B.
0	21.06.26	ISSUED FOR INFORMATION	P.V.	I.B.
REV	DATE	DESCRIPTION	BY	APP

PROJECT:

STEEVEN'S LANE 110kV GIS SUBSTATION

TITLE:

PROPOSED DEVELOPMENT LAYOUT

CLIENT:

ES3 NETWORKS

MWP

ENGINEERING AND ENVIRONMENTAL CONSULTANTS

CORK | TRALEE | LONDON | LIMERICK

mwp.ie

DRAWN:	P.V.	CHECKED:	B.K.	APPROVED:	I.B.
PROJECT NUMBER:	27057	DATE:	MAY 2026	SCALE @ A1:	1:500
ACCEPTANCE CODE:	S	PURPOSE OF ISSUE:	ISSUED FOR PLANNING PERMISSION	PURPOSE CODE:	P3
DRAWING NUMBER:	27057-00-DTM-DR-MWP-CE-0122	REV:	2		