
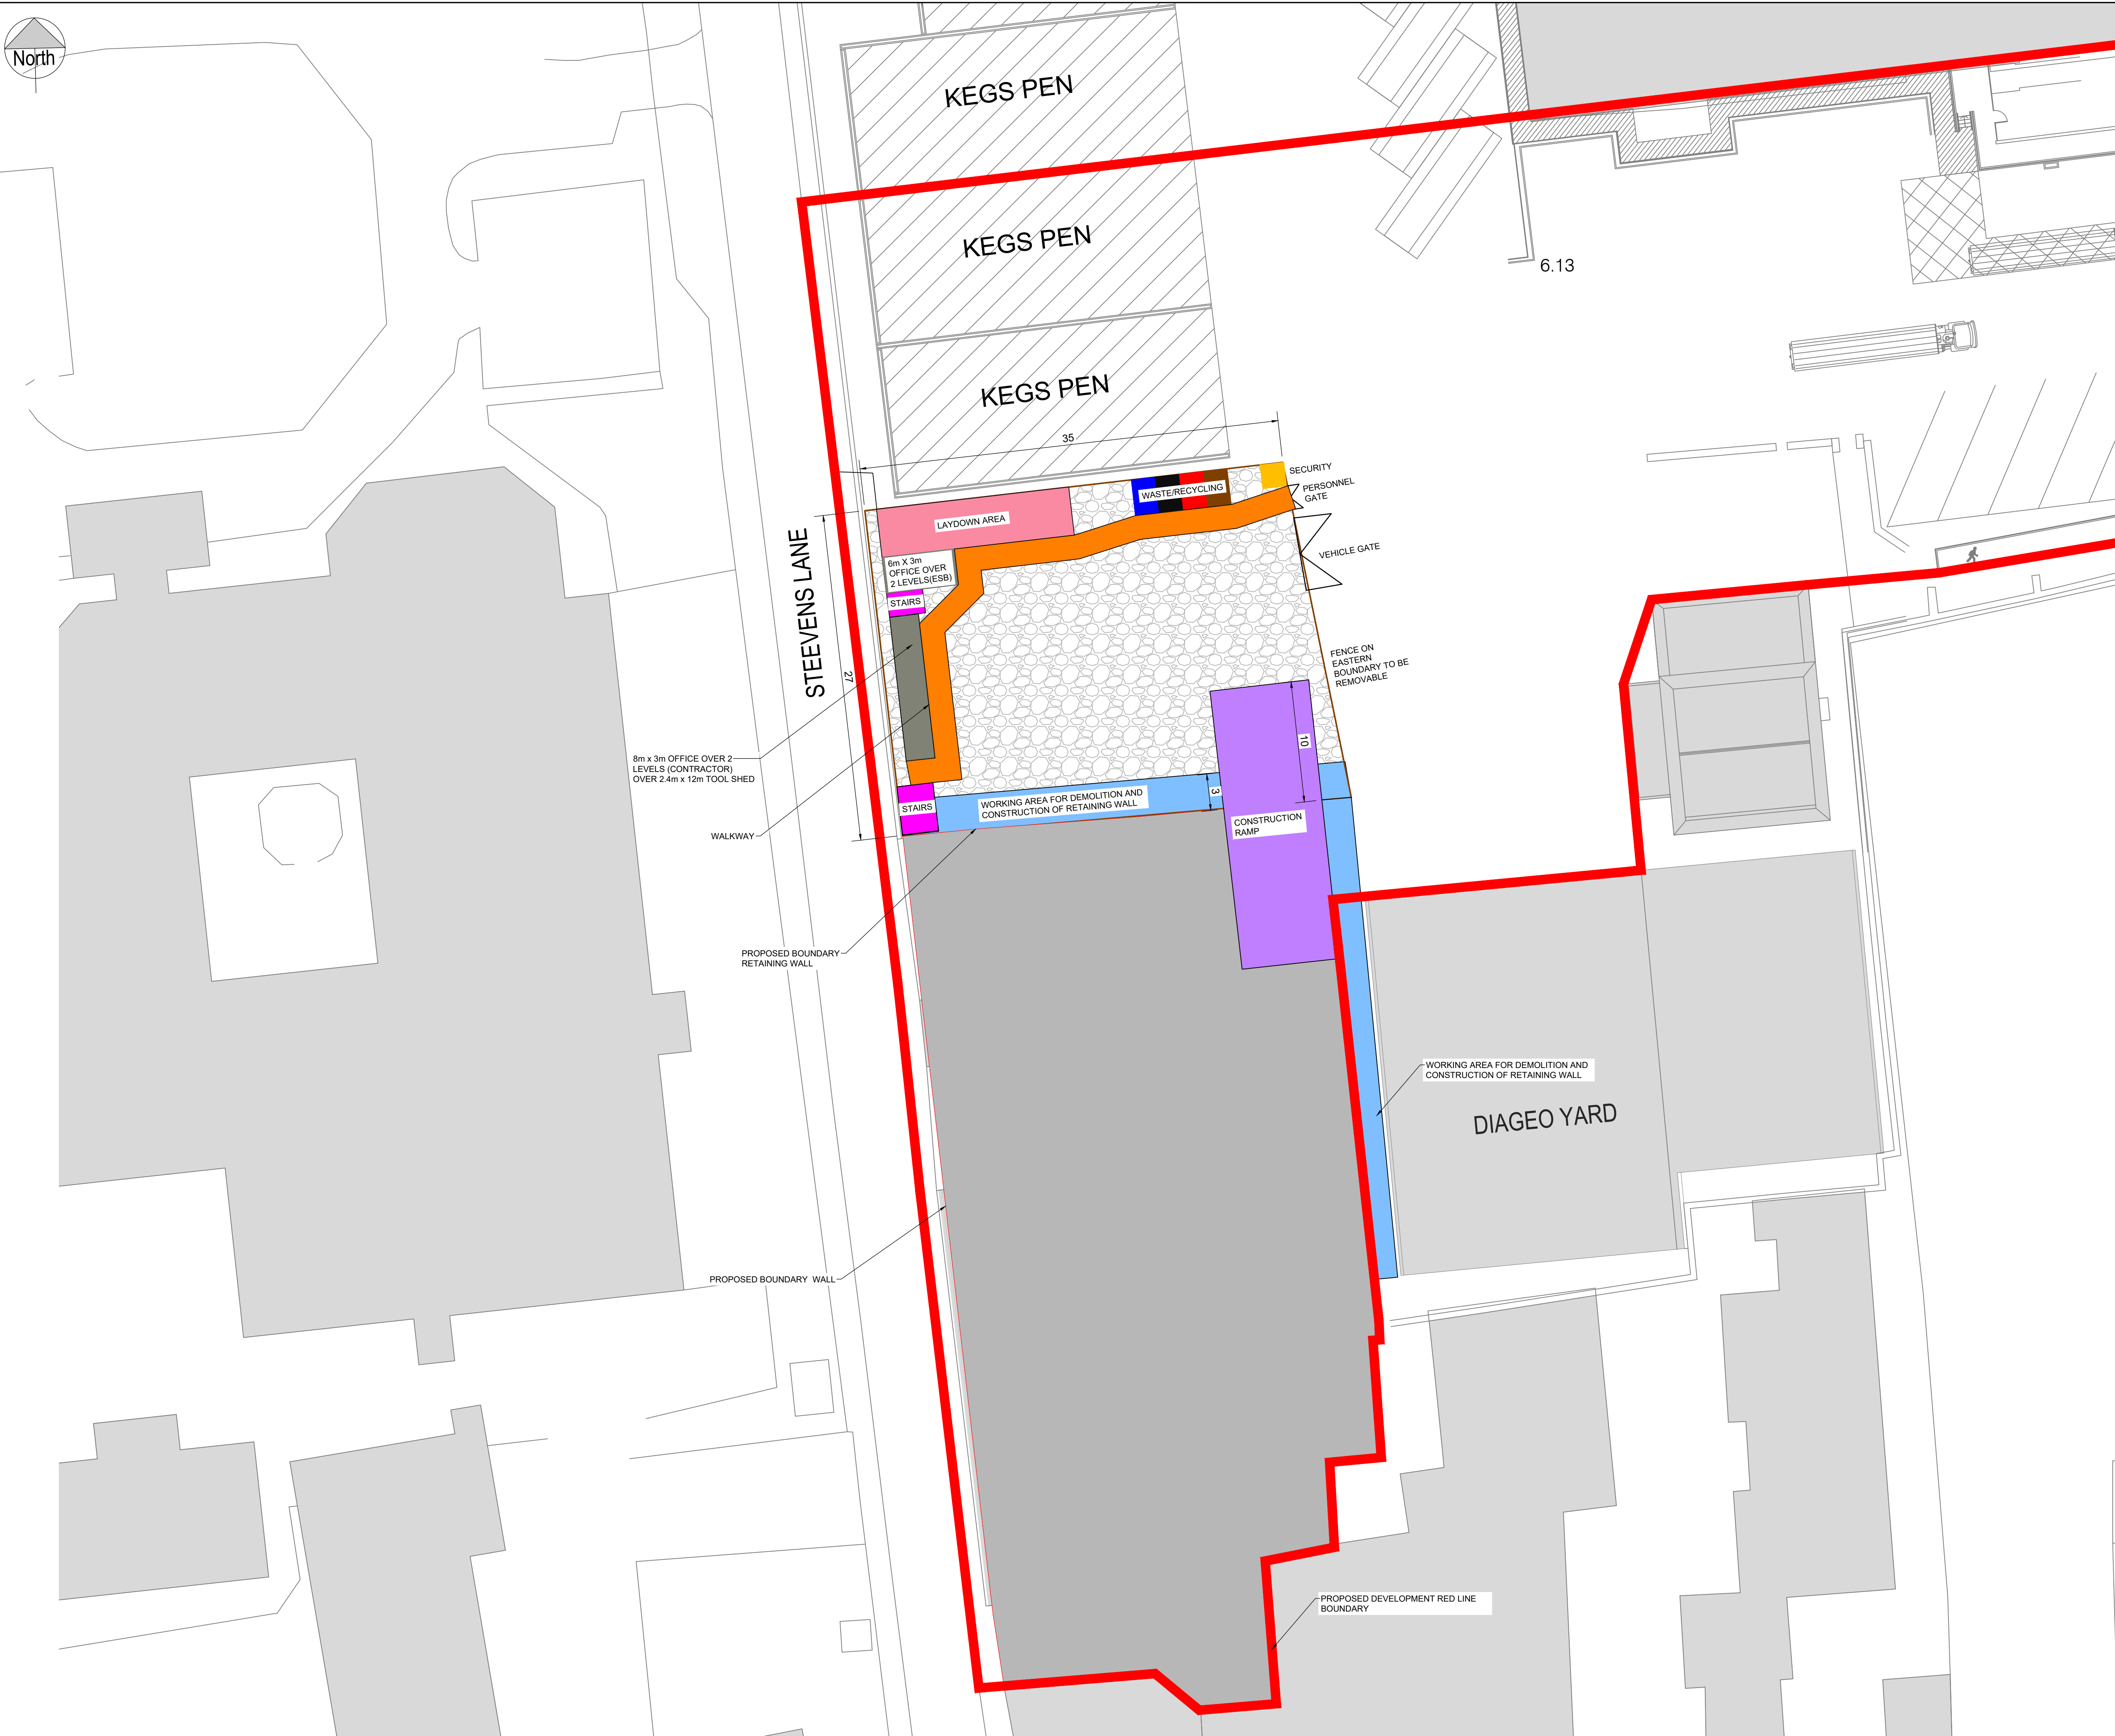


THIS DRAWING IS THE PROPERTY OF MWP AND IS NOT TO BE REPRODUCED OR TRANSMITTED IN ANY FORM OR BY ANY MEANS, ELECTRONIC OR MECHANICAL, WITHOUT THE WRITTEN PERMISSION OF MWP. THE INFORMATION CONTAINED HEREIN IS FOR INFORMATION ONLY AND IS NOT TO BE USED FOR ANY PURPOSE OTHER THAN THAT FOR WHICH IT WAS PREPARED. THE DRAWING HAS BEEN PREPARED AND PROVIDED TO THE REQUESTOR ON THE BASIS OF THE INFORMATION PROVIDED TO MWP. MWP DOES NOT WARRANT THE ACCURACY, COMPLETENESS, OR RELIABILITY OF THE INFORMATION PROVIDED TO MWP. MWP SHALL NOT BE RESPONSIBLE FOR ANY ERRORS OR OMISSIONS IN THIS DRAWING. THE DRAWING IS THE PROPERTY OF MWP AND IS NOT TO BE REPRODUCED OR TRANSMITTED IN ANY FORM OR BY ANY MEANS, ELECTRONIC OR MECHANICAL, WITHOUT THE WRITTEN PERMISSION OF MWP.

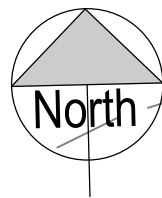

DO NOT SCALE FROM THIS DRAWING. USE FIGURED DIMENSIONS IN ALL CASES. VERIFY DIMENSIONS ON SITE AND REPORT ANY DISCREPANCIES TO THE DESIGNERS IMMEDIATELY. THIS DRAWING TO BE READ IN CONJUNCTION WITH THE DESIGNERS © THIS DRAWING IS COPYRIGHT AND MAY ONLY BE REPRODUCED WITH THE DESIGNERS PERMISSION.

- NOTES
1. ALL DRAWINGS ARE TO BE READ IN CONJUNCTION WITH ALL RELEVANT SPECIFICATIONS, BILLS OF QUANTITIES, ARCHITECTURAL, SERVICES AND ENGINEERING DRAWINGS.
 2. ALL LEVELS ARE IN METRES RELATED TO; DATUM: ORDNANCE DATUM MALIN HEAD
 3. ALL DIMENSIONS ARE IN MILLIMETRES, UNLESS NOTED OTHERWISE.
 4. ANY DISCREPANCIES BETWEEN THESE DOCUMENTS SHALL BE BROUGHT TO THE ATTENTION OF THE ENGINEER.
 5. DRAWINGS ARE NOT TO BE SCALED.
 6. AERIAL IMAGERY, WHEN USED, IS SOURCED FROM MICROSOFT BING MAPS THROUGH THE OPEN LICENSING AGREEMENT WITH AUTODESK.

- LEGEND
- PROPOSED DEVELOPMENT RED LINE BOUNDARY
 - PEDESTRIAN WALKWAY (MIN. 2m WIDE)
 - SECURITY KIOSK
 - WASTE/RECYCLING BINS
 - CONSTRUCTION RAMP
 - LAYDOWN AREA
 - WORKING AREA FOR DEMOLITION AND CONSTRUCTION OF RETAINING WALL
 - STAIRS
 - OFFICES
 - CONSTRUCTION COMPOUND AREA
 - PROPOSED SITE AREA
 - EXISTING BUILDING

NOTE: COMPOUND LAYOUT IS INDICATIVE TO ILLUSTRATE MINIMUM REQUIREMENTS.

2	16.07.26	ISSUED FOR PLANNING PERMISSION	C.M.	I.B.
1	25.06.26	ISSUED FOR INFORMATION	P.V.	I.B.

REV	DATE	DESCRIPTION	BY	APP
-----	------	-------------	----	-----

PROJECT: STEEVEN'S LANE 110KV GIS SUBSTATION

TITLE: TEMPORARY CONSTRUCTION COMPOUND LAYOUT

CLIENT:



ENGINEERING AND ENVIRONMENTAL CONSULTANTS
CORK | TRALEE | LONDON | LIMERICK
mwp.ie

DRAWN: P.V.	CHECKED: B.K.	APPROVED: I.B.
PROJECT NUMBER: 27057	DATE: MAY 2026	SCALE @ A1: 1:250
ACCEPTANCE CODE: S	PURPOSE OF ISSUE: ISSUED FOR PLANNING PERMISSION	PURPOSE CODE: P3

DRAWING NUMBER: 27057-00-DTM-DR-MWP-CE-0123	REV: 2
---	--------