
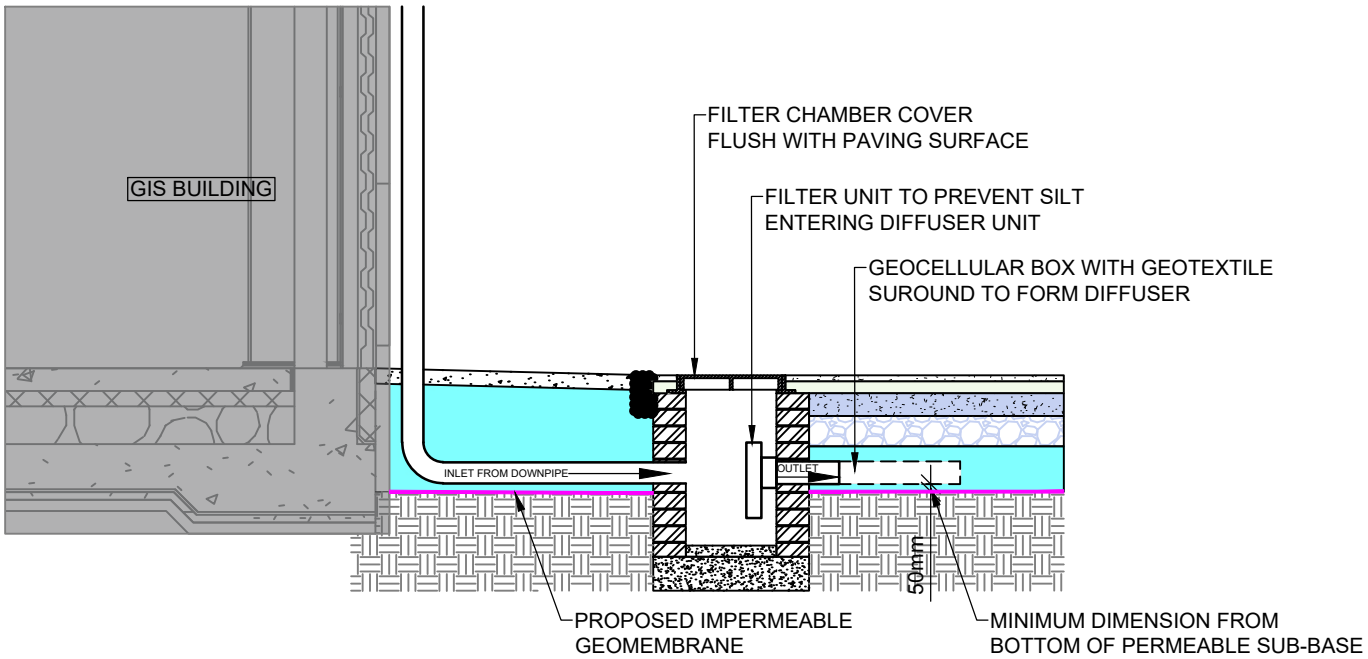


THESE DRAWINGS ARE THE PROPERTY OF MWP AND ARE NOT TO BE REPRODUCED OR COPIED IN ANY MANNER WITHOUT THE WRITTEN PERMISSION OF MWP. THE DESIGNER HAS NOT BEEN ADVISED OF ANY OTHER PROJECTS THAT MAY BE AFFECTED BY THE DESIGN OF THIS PROJECT. THE DESIGNER HAS BEEN ADVISED OF ANY OTHER PROJECTS THAT MAY BE AFFECTED BY THE DESIGN OF THIS PROJECT. THE DESIGNER HAS BEEN ADVISED OF ANY OTHER PROJECTS THAT MAY BE AFFECTED BY THE DESIGN OF THIS PROJECT.

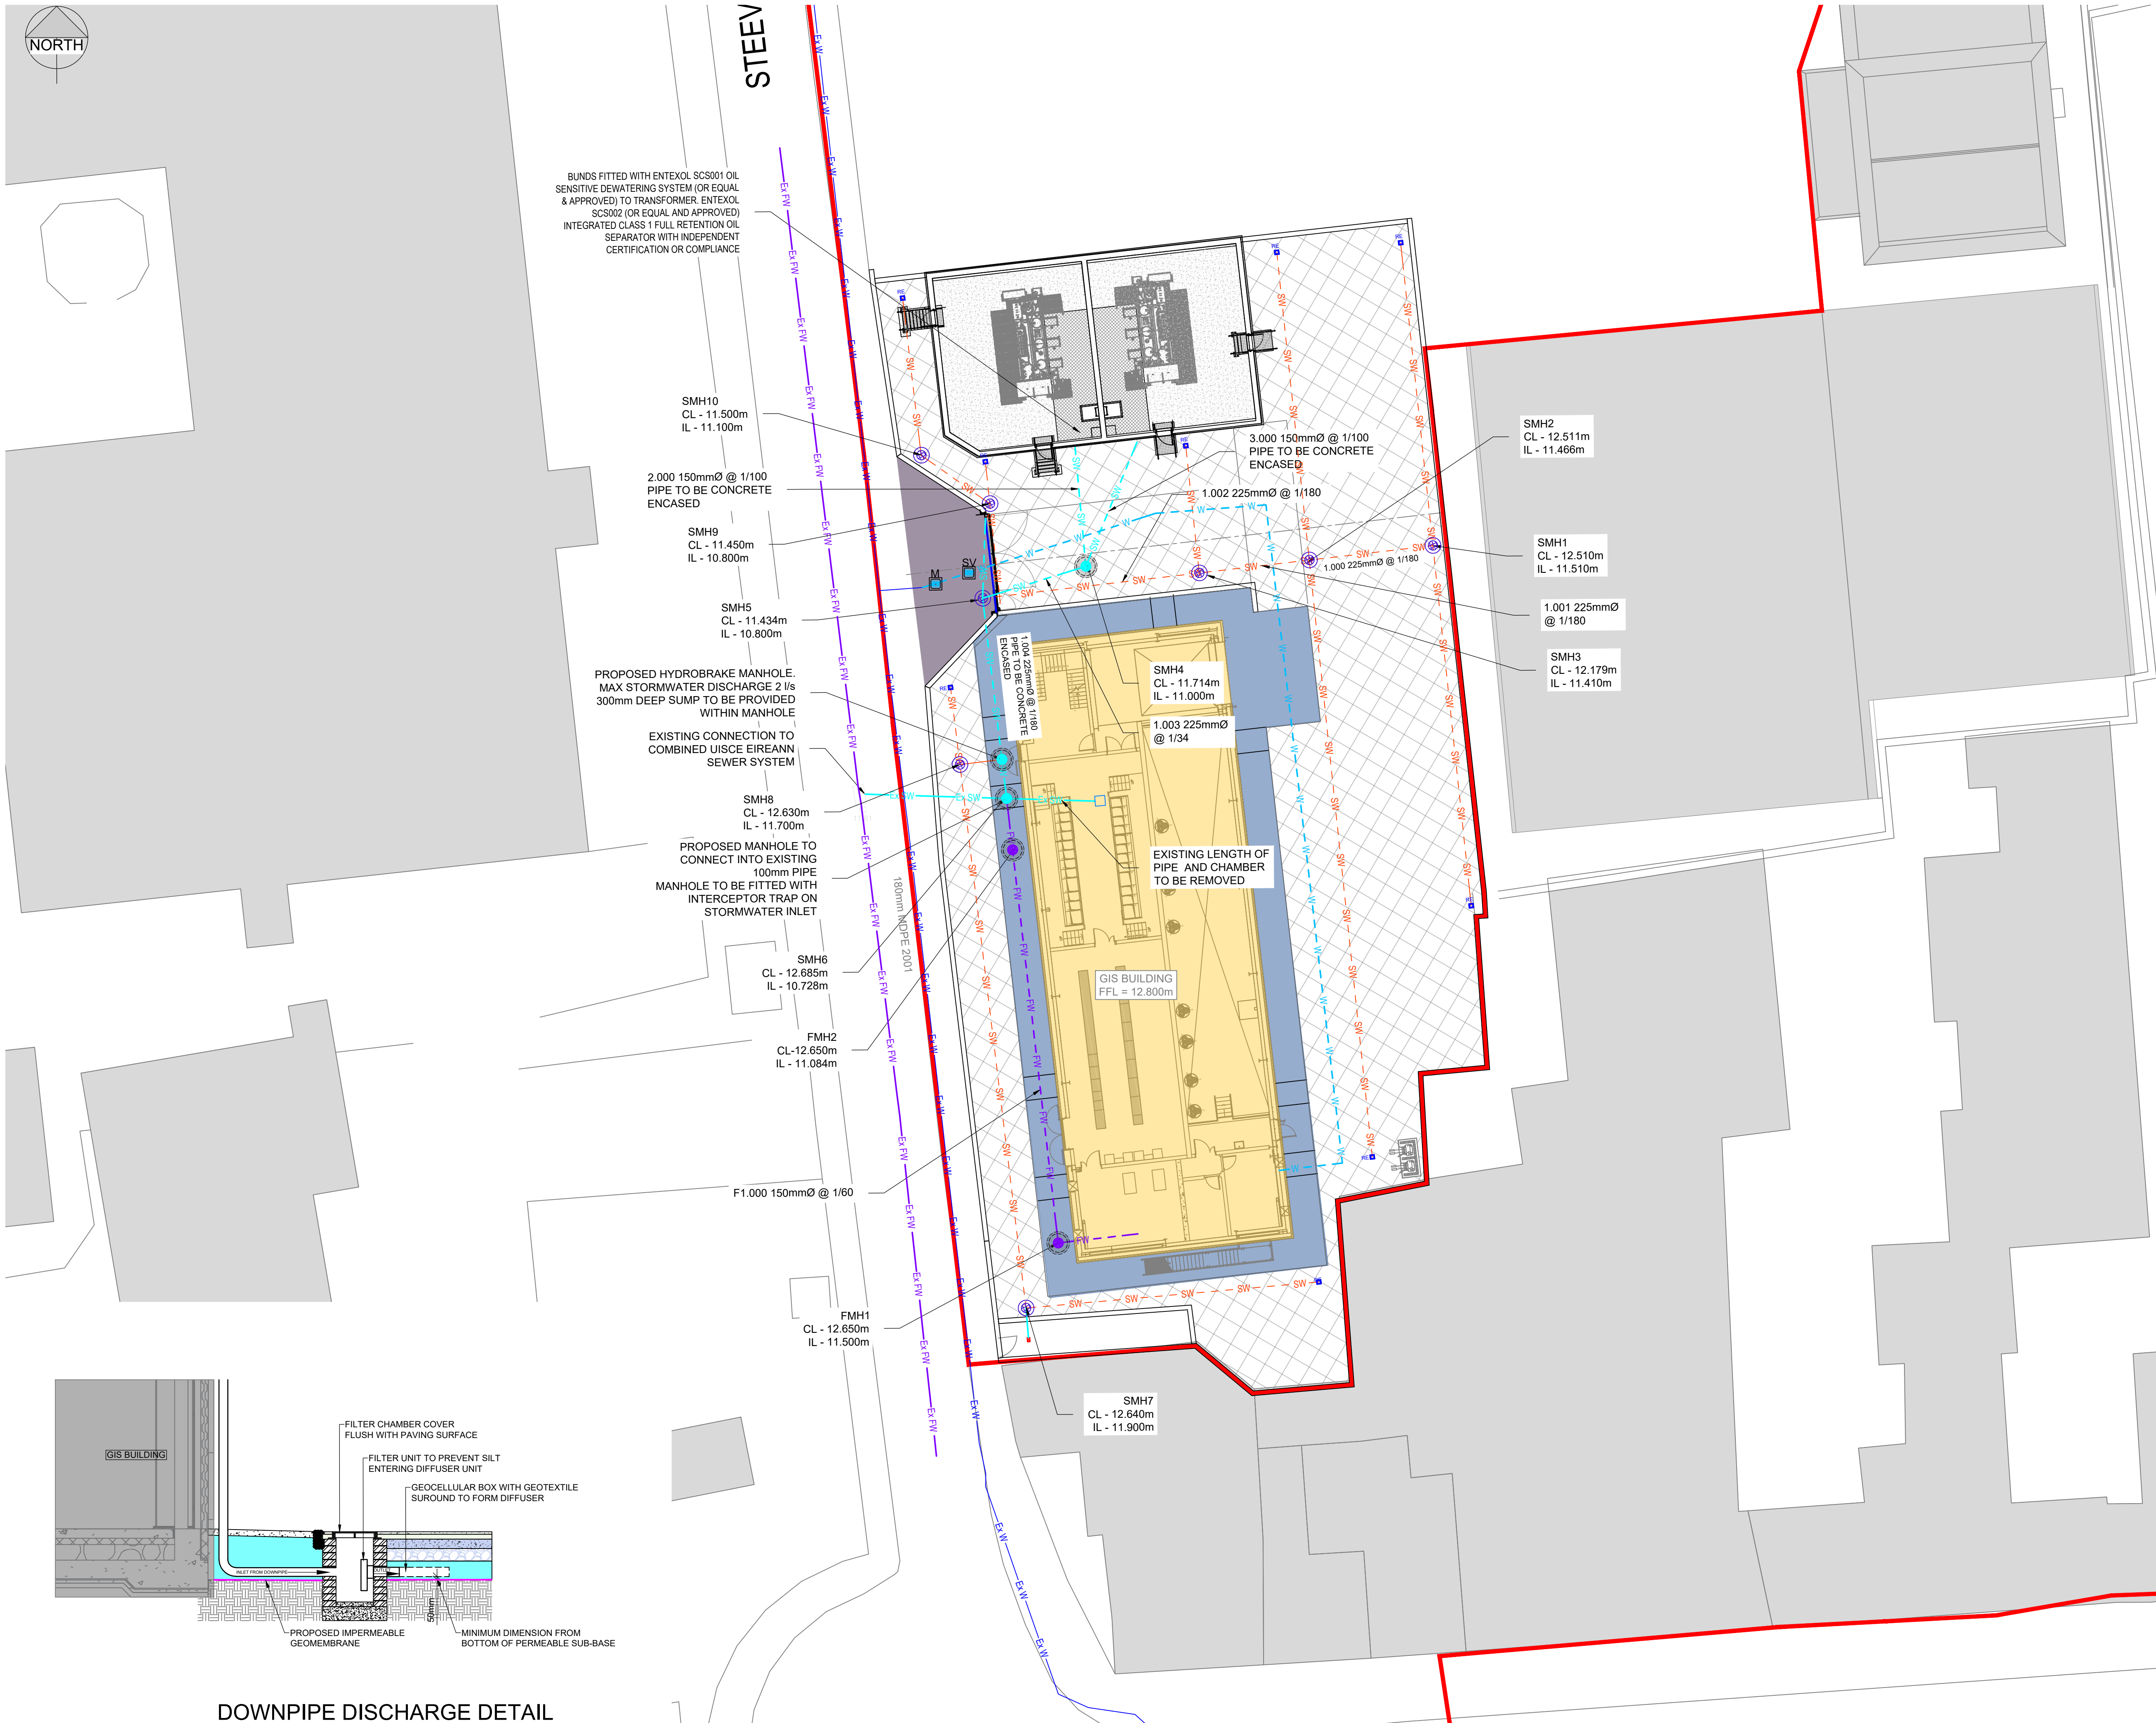

DOWNPIPE DISCHARGE DETAIL
SCALE 1:20

DO NOT SCALE FROM THIS DRAWING. USE FIGURED DIMENSIONS IN ALL CASES. VERIFY DIMENSIONS ON SITE AND REPORT ANY DISCREPANCIES TO THE DESIGNERS IMMEDIATELY. THIS DRAWING IS TO BE READ IN CONJUNCTION WITH THE DESIGNERS @ THIS DRAWING IS COPYRIGHT AND MAY ONLY BE REPRODUCED WITH THE DESIGNERS PERMISSION.

- NOTES
1. ALL DRAWINGS ARE TO BE READ IN CONJUNCTION WITH ALL RELEVANT SPECIFICATIONS, BILLS OF QUANTITIES, ARCHITECTURAL, SERVICES AND ENGINEERING DRAWINGS.
 2. ALL LEVELS ARE IN METRES RELATED TO:
DATUM: ORDNANCE DATUM MALIN HEAD
REFERENCE SYSTEM: IRISH TRANSVERSE MERCATOR (ITM)
GEIOD: OSGM15
 3. ALL DIMENSIONS ARE IN MILLIMETRES, UNLESS NOTED OTHERWISE.
 4. ANY DISCREPANCIES BETWEEN THESE DOCUMENTS SHALL BE BROUGHT TO THE ATTENTION OF THE ENGINEER.
 5. DRAWINGS ARE NOT TO BE SCALED.
 6. AERIAL IMAGERY, WHEN USED, IS SOURCED FROM MICROSOFT BING MAPS THROUGH THE OPEN LICENSING AGREEMENT WITH AUTODESK.

- LEGEND
- PLANNING BOUNDARY
 - PROPOSED STORM DRAIN
 - PROPOSED 150mmØ PERFORATED STORM DRAIN FALLS AT 1/150 UNO
 - PROPOSED FOUL DRAIN
 - EXISTING COMBINED Uisce EIREANN
 - PROPOSED CHANNEL DRAIN
 - EXISTING COMBINED DRAIN
 - EXISTING WATERMAIN
 - PROPOSED 50mm DIA WATERMAIN
 - PROPOSED WATER METER
 - PROPOSED SLUICE VALVE
 - PROPOSED FOUL MANHOLE
 - PROPOSED STORM MANHOLE
 - PROPOSED ACCESS CHAMBER
 - PROPOSED RODDING EYE
 - PROPOSED PERMEABLE PAVING
 - EXISTING BUILDING
 - PROPOSED CONCRETE FOOTPATH
 - PROPOSED BUILDING
 - PROPOSED ASPHALT ACCESS ROAD
 - PROPOSED GULLY

3	21.07.26	ISSUED FOR PLANNING PERMISSION	SM	I.B.
2	30.06.26	ISSUED FOR INFORMATION	SM	I.B.
1	27.06.26	ISSUED FOR INFORMATION	SM	I.B.
REV	DATE	DESCRIPTION	BY	APP

PROJECT: STEEVEN'S LANE 110KV GIS SUBSTATION

TITLE: PROPOSED DRAINAGE AND WATERMAIN LAYOUT

CLIENT: 

ENGINEERING AND ENVIRONMENTAL CONSULTANTS
CORK | TRALEE | LONDON | LIMERICK
mwp.ie

DRAWN: S.M.	CHECKED: B.K.	APPROVED: I.B.
PROJECT NUMBER: 27057	DATE: APR 2026	SCALE @ A1: 1:200
ACCEPTANCE CODE: S	PURPOSE OF ISSUE: ISSUED FOR PLANNING PERMISSION	PURPOSE CODE: P3
DRAWING NUMBER: 27057-00-DTM-DR-MWP-CE-2100	REV: 3	