


ISO A1 594mm x 841mm

Project Management Initials: Designer: AD Checker: DB Approved: RG

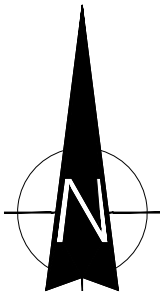

Map Series:
Prime 2


Sheet Reference No.'s
1:2,500 | 0957-D
1:2,500 | 0958-A
1:2,500 | 0957-B
1:2,500 | 0902-C
1:2,500 | 0901-D
1:2,500 | 1135-A
1:2,500 | 1074-C

ITM Centre Point Co-ordinate:
X,Y = 582504.0, 833423.0

Taitte Éireann Licence No.
CYAL50510216

Copyright:
© Taitte Éireann - Surveying

MATCHLINE REF TO 05773-DR-097

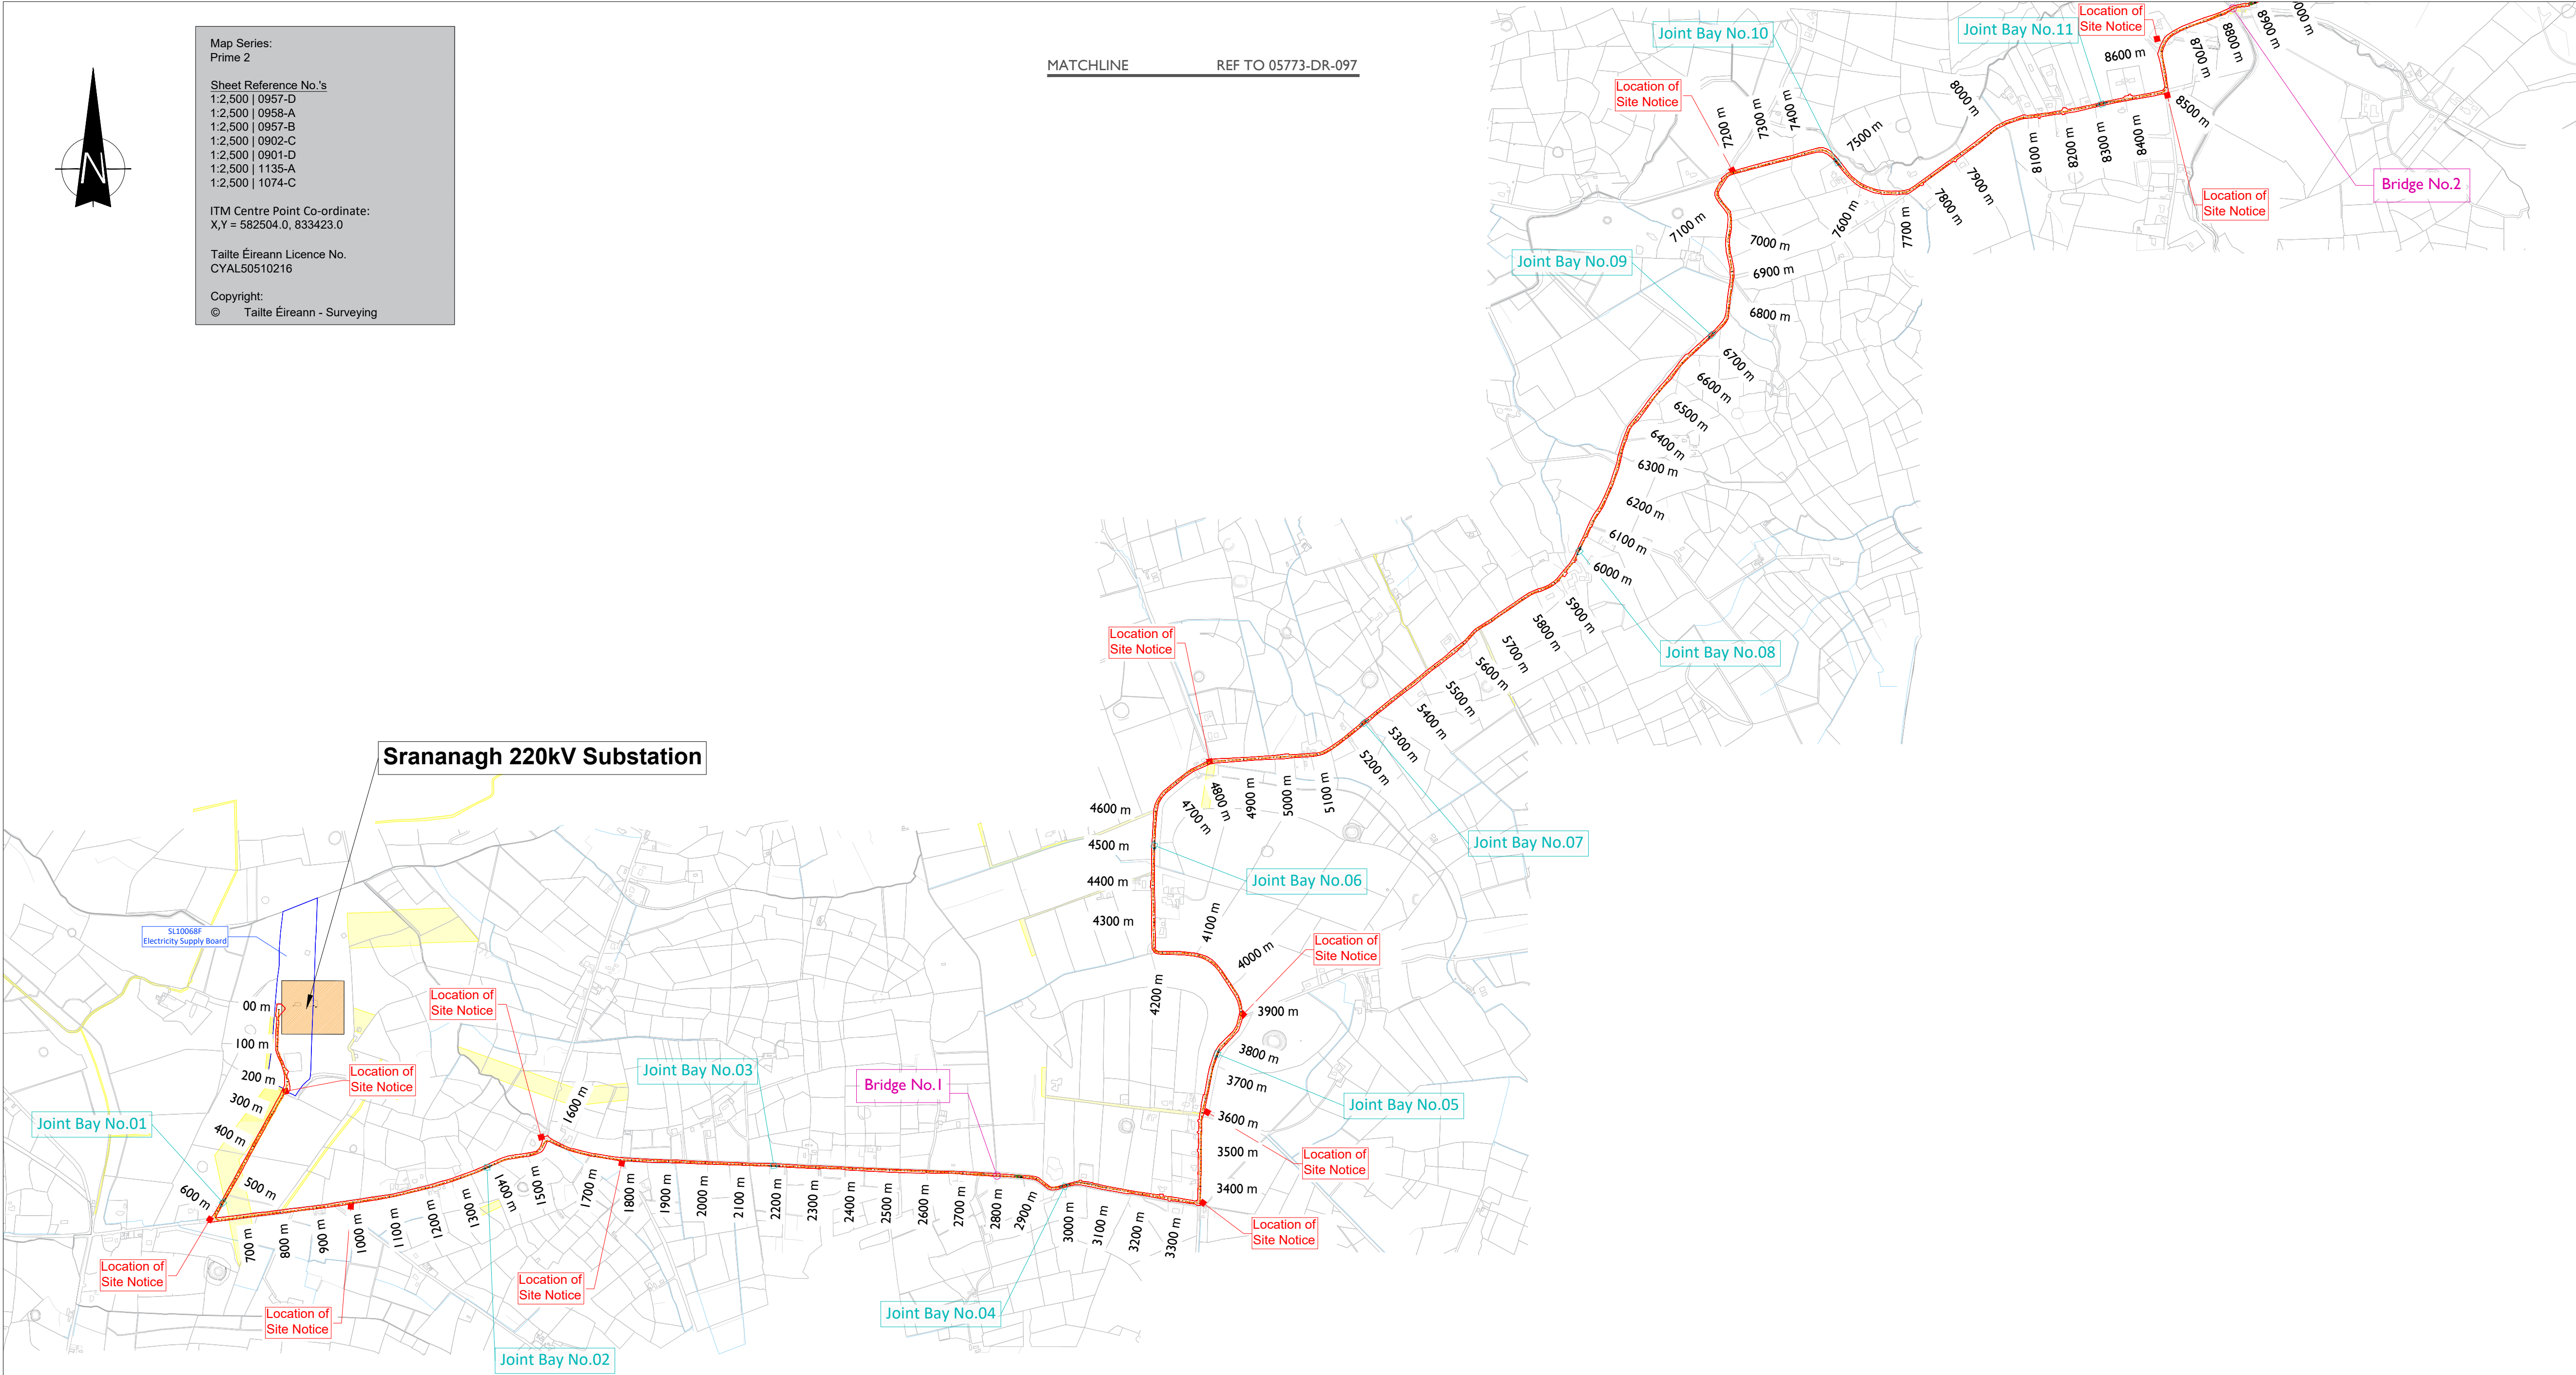

Site Location Map (Sheet 01 of 04)

SCALE 1:10,000

Note: The precise siting of all UGCs, Joint Bays, Earth Sheath Link Chambers and Communication Chambers is subject to detailed design and liaison and approval by EirGrid, ESBN, and Roads Authority in an effort to assure minimal impact on the local community and traffic flow and most robust design.

Final design is subjected to site investigation and consultation with Leitrim Co.Co and ESBN/EirGrid and other stakeholders. Details are therefore indicative and subject to microstinting.



Head Office
Beenreigh,
Abbeydorney,
Tralee, Co. Kerry
Ireland
Tel: 00353 66 7135710

Regional Office
Basepoint Business Centre
Stroudley Road, Basingstoke,
Hampshire,
RG24 8UP, UK
Tel: 00 44 1256406664

PROJECT

Lissinagroagh (WF)
Wind Farm
110kV Grid Connection

CLIENT



CONSULTANTS



NOTES: -

- This drawing is to be read in conjunction with relevant drawings, specifications and reports.
- Path of cable route may vary depending on site conditions and presence of existing services.
- Duct and cable sizes to be confirmed as part of detailed design.
- Other services may be encountered along the route.
- Existing road build up and reinstatement requirements to be confirmed with Leitrim Co.Co

LEGEND: -

Proposed UGC Grid Route shown thus — kV

Red Line Planning Boundary shown thus —

Existing Lake, River Network shown thus —

Existing Stream Network shown thus —

Right of way (Wayleaves) —

Landowners Boundary shown thus —

ISSUED FOR PLANNING
14.08.2026

ISSUE/REVISION

Issue/Revision	Date	Description
P02	14.08.26	Issued for Planning
P01	13.07.26	Issued for Planning
P00	12.06.26	Issued for Planning
I/R	DATE	DESCRIPTION

PROJECT NUMBER

05-773

SHEET TITLE

Site Location Map
Sheet 01 of 04

SHEET NUMBER

05773-U-DR-096