


ISO A1 594mm x 841mm

Project Management Initials: Designer: AD Checked: DB Approved: RG

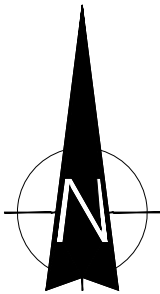

Map Series:
Prime 2


Sheet Reference No.'s
1:2,500 | 0957-D
1:2,500 | 0958-A
1:2,500 | 0957-B
1:2,500 | 0902-C
1:2,500 | 0901-D
1:2,500 | 1135-A
1:2,500 | 1074-C

ITM Centre Point Co-ordinate:
X,Y = 682504.0, 833423.0

Taitte Éireann Licence No.
CYAL50510216

Copyright:
© Taitte Éireann - Surveying

MATCHLINE REF TO 05773-DR-099

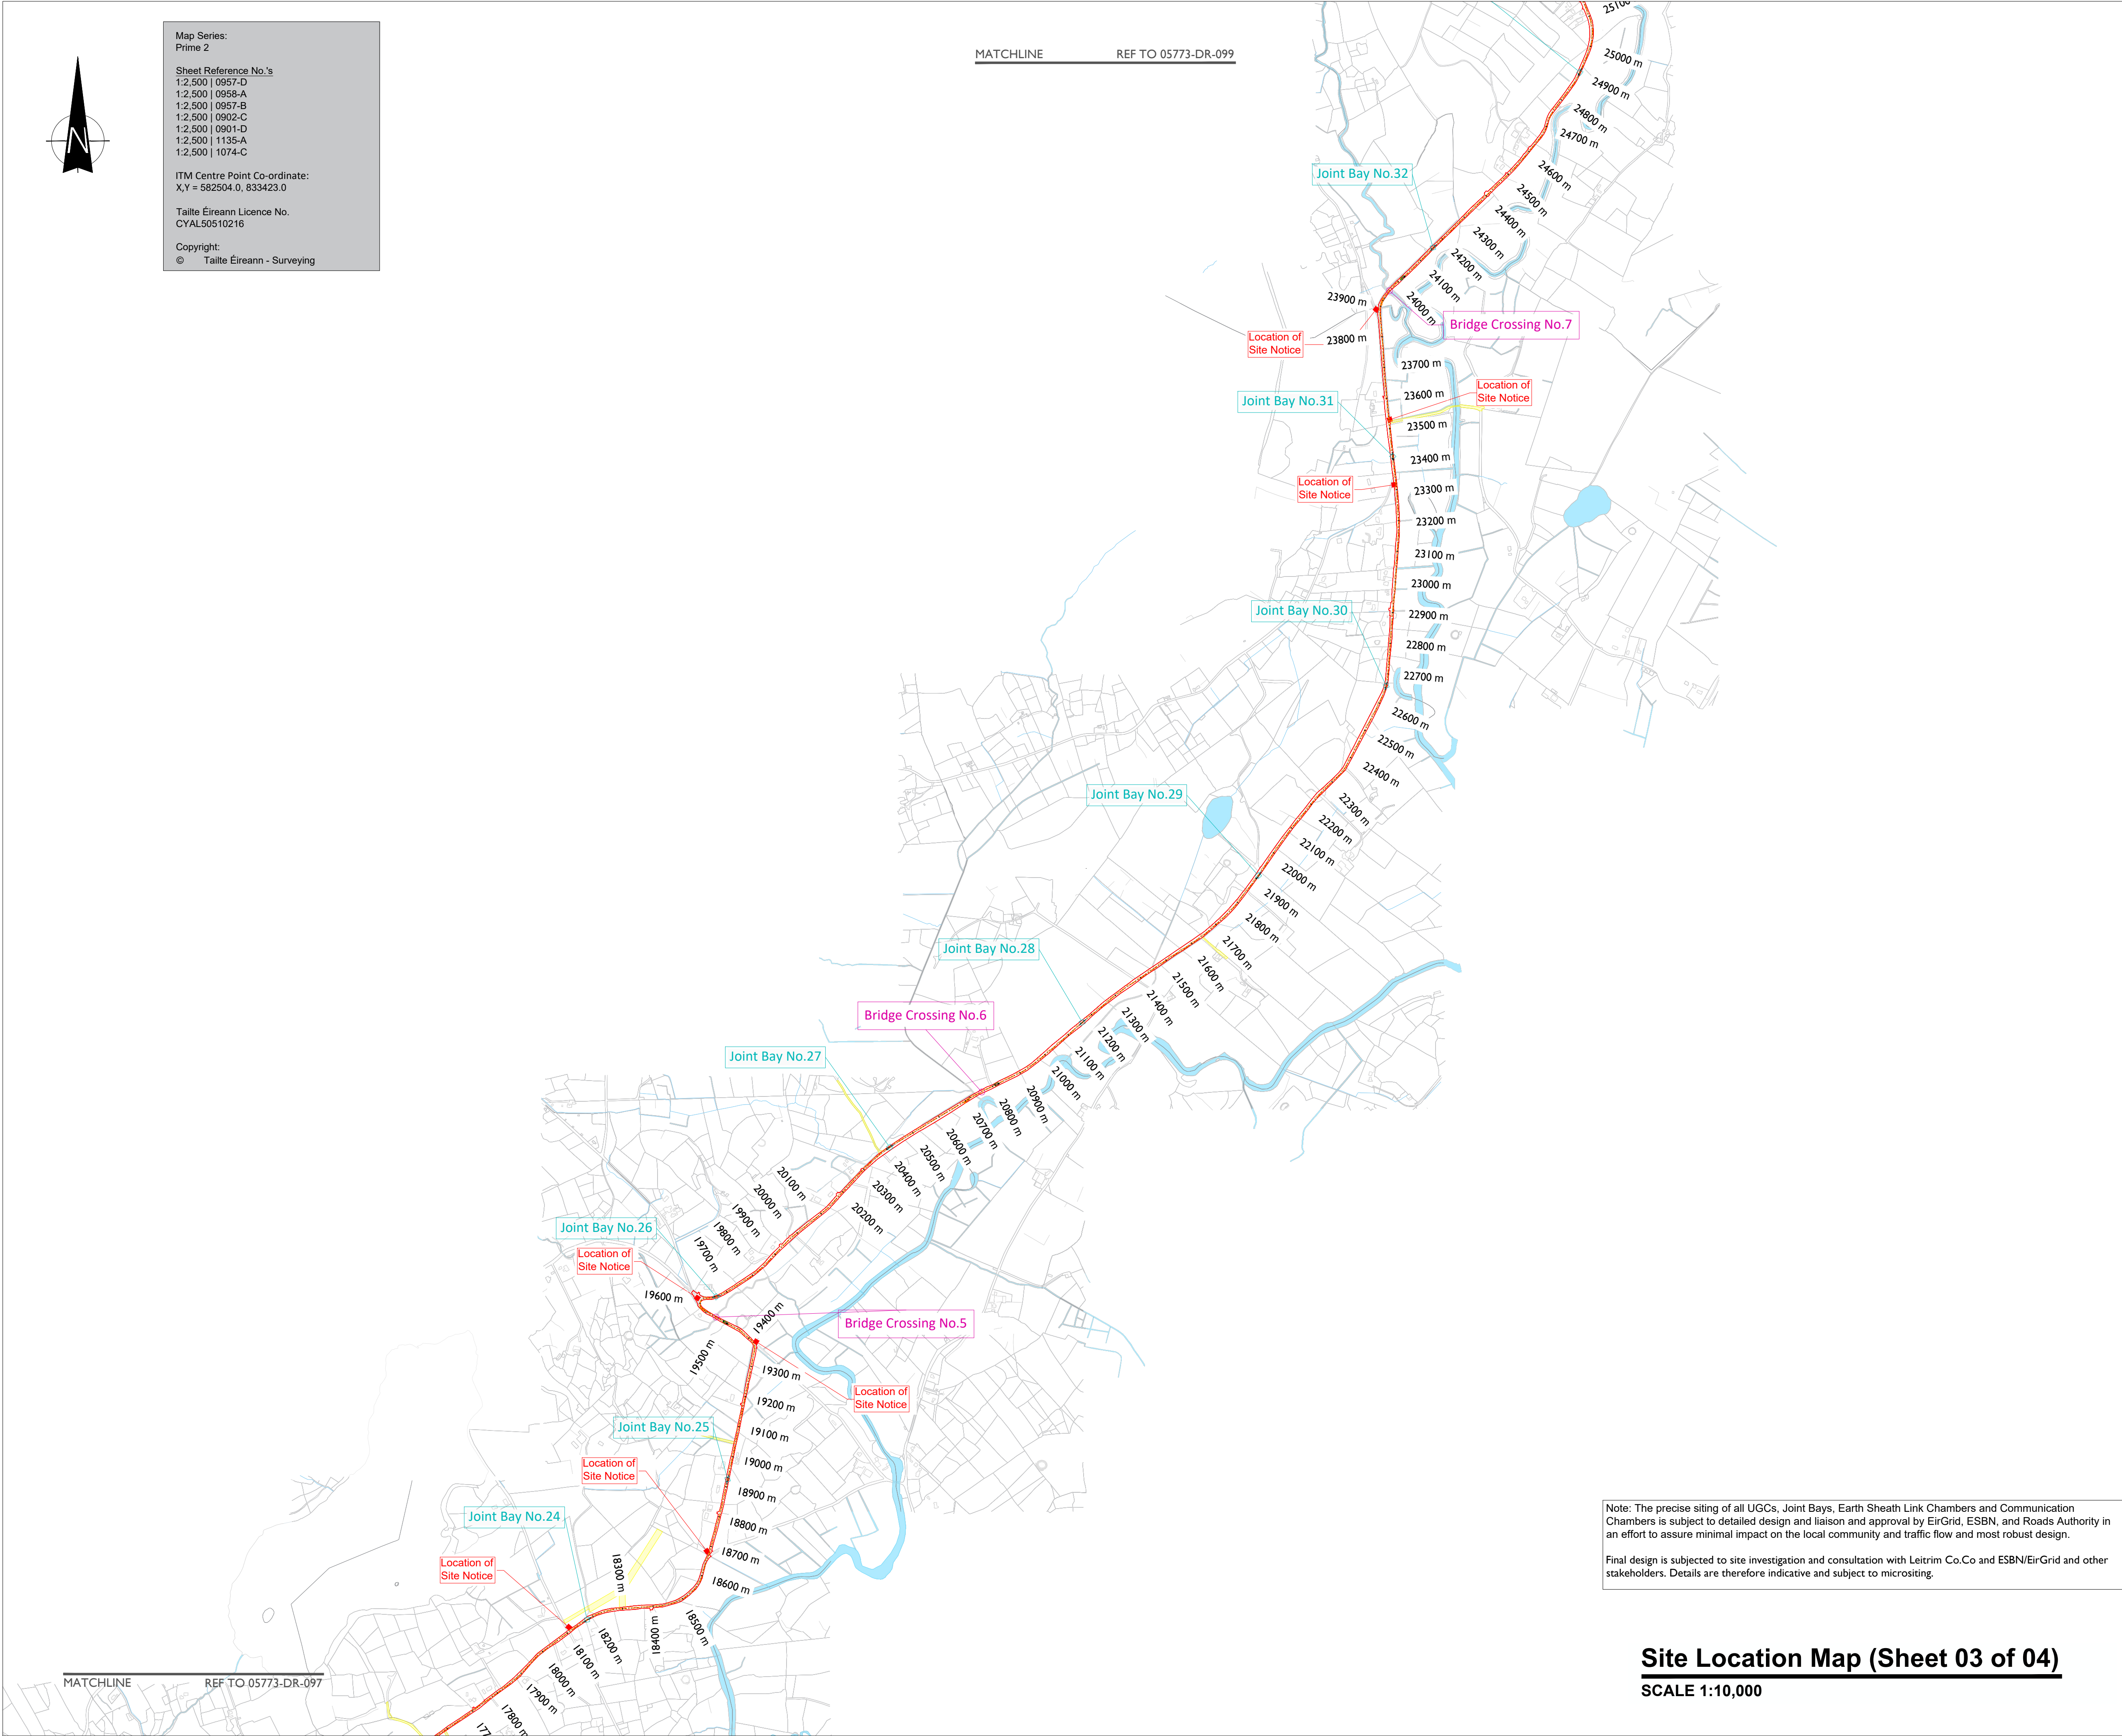

Site Location Map (Sheet 03 of 04)

SCALE 1:10,000



Head Office
Beeleigh,
Abbeydorney,
Tralee, Co. Kerry
Ireland
Tel: 00353 66 7135710

Regional Office
Basepoint Business Centre
Stroudley Road, Basingstoke,
Hampshire,
RG24 8UP, UK
Tel: 00 44 1256406664

PROJECT

Lissinagroagh (WF)
Wind Farm
110kV Grid Connection

CLIENT



CONSULTANTS



NOTES: -

- This drawing is to be read in conjunction with relevant drawings, specifications and reports.
- Path of cable route may vary depending on site conditions and presence of existing services.
- Duct and cable sizes to be confirmed as part of detailed design.
- Other services may be encountered along the route.
- Existing road build up and reinstatement requirements to be confirmed with Leitrim Co.Co

LEGEND: -

Proposed UGC Grid Route shown thus — kV

Red Line Planning Boundary shown thus —

Existing Lake, River Network shown thus —

Existing Stream Network shown thus —

Right of way (Wayleaves) —

ISSUED FOR PLANNING
14.08.2026

ISSUE/REVISION

I/R	DATE	DESCRIPTION
P02	14.08.26	Issued for Planning
P01	13.07.26	Issued for Planning
P00	12.06.26	Issued for Planning

PROJECT NUMBER

05-773

SHEET TITLE

Site Location Map
Sheet 03 of 04

SHEET NUMBER

05773-U-DR-098