


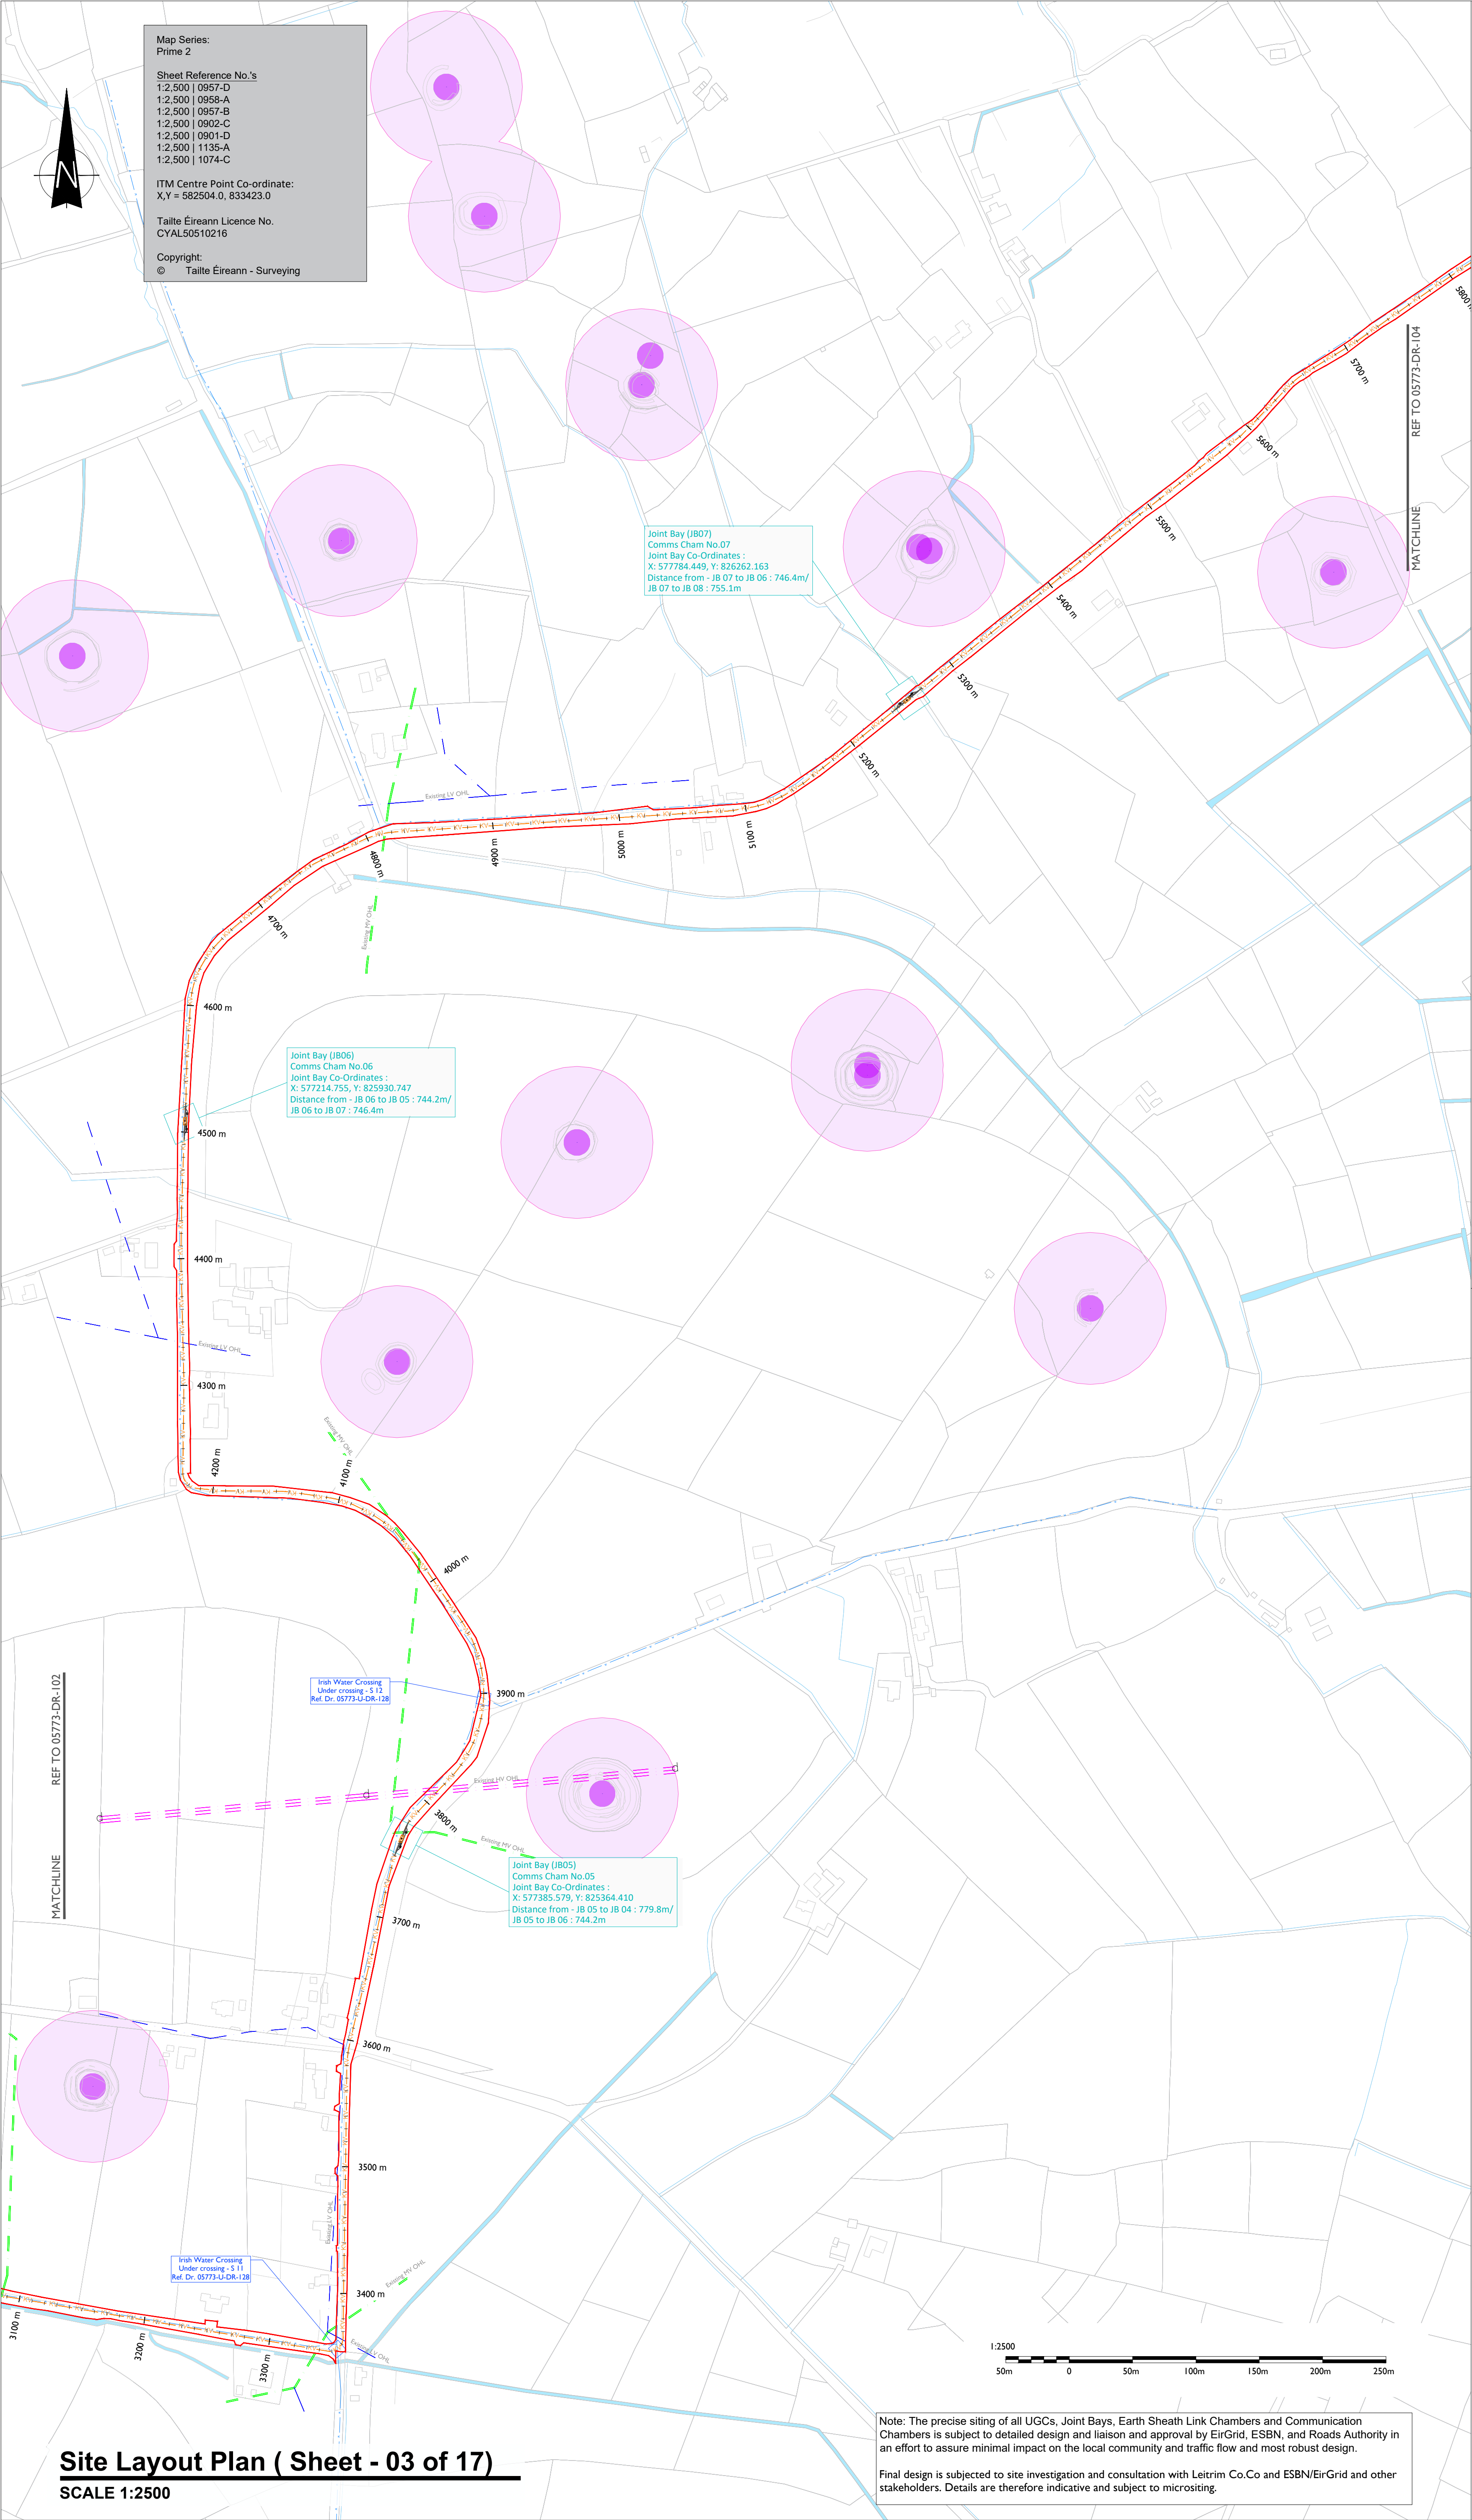

Map Series:  
Prime 2

Sheet Reference No.'s  
1:2,500 | 0957-D  
1:2,500 | 0958-A  
1:2,500 | 0957-B  
1:2,500 | 0902-C  
1:2,500 | 0901-D  
1:2,500 | 1135-A  
1:2,500 | 1074-C

ITM Centre Point Co-ordinate:  
X,Y = 582504.0, 833423.0

Tailte Éireann Licence No.  
CYAL50510216

Copyright:  
© Tailte Éireann - Surveying

Joint Bay (JB07)  
Comms Cham No.07  
Joint Bay Co-Ordinates :  
X: 577784.449, Y: 826262.163  
Distance from - JB 07 to JB 06 : 746.4m/  
JB 07 to JB 08 : 755.1m

Joint Bay (JB06)  
Comms Cham No.06  
Joint Bay Co-Ordinates :  
X: 577214.755, Y: 825930.747  
Distance from - JB 06 to JB 05 : 744.2m/  
JB 06 to JB 07 : 746.4m

Joint Bay (JB05)  
Comms Cham No.05  
Joint Bay Co-Ordinates :  
X: 577385.579, Y: 825364.410  
Distance from - JB 05 to JB 04 : 779.8m/  
JB 05 to JB 06 : 744.2m

Irish Water Crossing  
Under crossing - S 12  
Ref. Dr. 05773-U-DR-128

Irish Water Crossing  
Under crossing - S 11  
Ref. Dr. 05773-U-DR-128

Site Layout Plan ( Sheet - 03 of 17)

SCALE 1:2500

Note: The precise siting of all UGCs, Joint Bays, Earth Sheath Link Chambers and Communication Chambers is subject to detailed design and liaison and approval by EirGrid, ESBN, and Roads Authority in an effort to assure minimal impact on the local community and traffic flow and most robust design.

Final design is subjected to site investigation and consultation with Leitrim Co.Co and ESBN/EirGrid and other stakeholders. Details are therefore indicative and subject to micro-siting.

LEGEND: -

- Proposed UGC Grid Route shown thus (32.0km) — — —
- Red Line Planning Boundary shown thus — — —
- Existing Lake, River Network shown thus — — —
- Existing Stream Network shown thus — — —
- Existing ESB LV/MV Networks shown thus — — —
- Existing ESB HV OHL Networks shown thus — — —
- Existing Irish Water Services shown thus — — —
- Notification Zone for Heritage Monument shown thus ●

ISSUED FOR PLANNING  
14.08.2026

NOTES: -

- This drawing is to be read in conjunction with relevant drawings, specifications and reports.
- Dimensions are in millimeters, unless noted otherwise.
- Drawings are not to be scaled, use figured dimensions only.



Head Office  
Beenreigh,  
Abbeydorney,  
Tralee, Co. Kerry  
Ireland  
Tel: 00353 66 7135710

Regional Office  
Basepoint Business Centre  
Stroudley Road, Basingstoke,  
Hampshire,  
RG24 8UP, UK  
Tel: 00 44 1256406664

PROJECT

Lissinagroagh  
Wind Farm  
110kV Grid Connection

CLIENT



CONSULTANTS



ISSUE/REVISION

| NO  | DATE     | DESCRIPTION         |
|-----|----------|---------------------|
| P06 | 14.08.26 | Issued for Planning |
| P05 | 17.07.26 | Issued for Planning |
| P04 | 12.06.26 | Issued for Planning |
| P03 | 21.04.26 | Issued for Planning |
| P02 | 20.04.26 | Issued for Planning |
| P01 | 30.01.26 | Issued for Planning |
| I/R | DATE     | DESCRIPTION         |

PROJECT NUMBER

05-773

SHEET TITLE

Site Layout Plan  
Sheet 3 of 17

SHEET NUMBER

05773-U-DR-103