


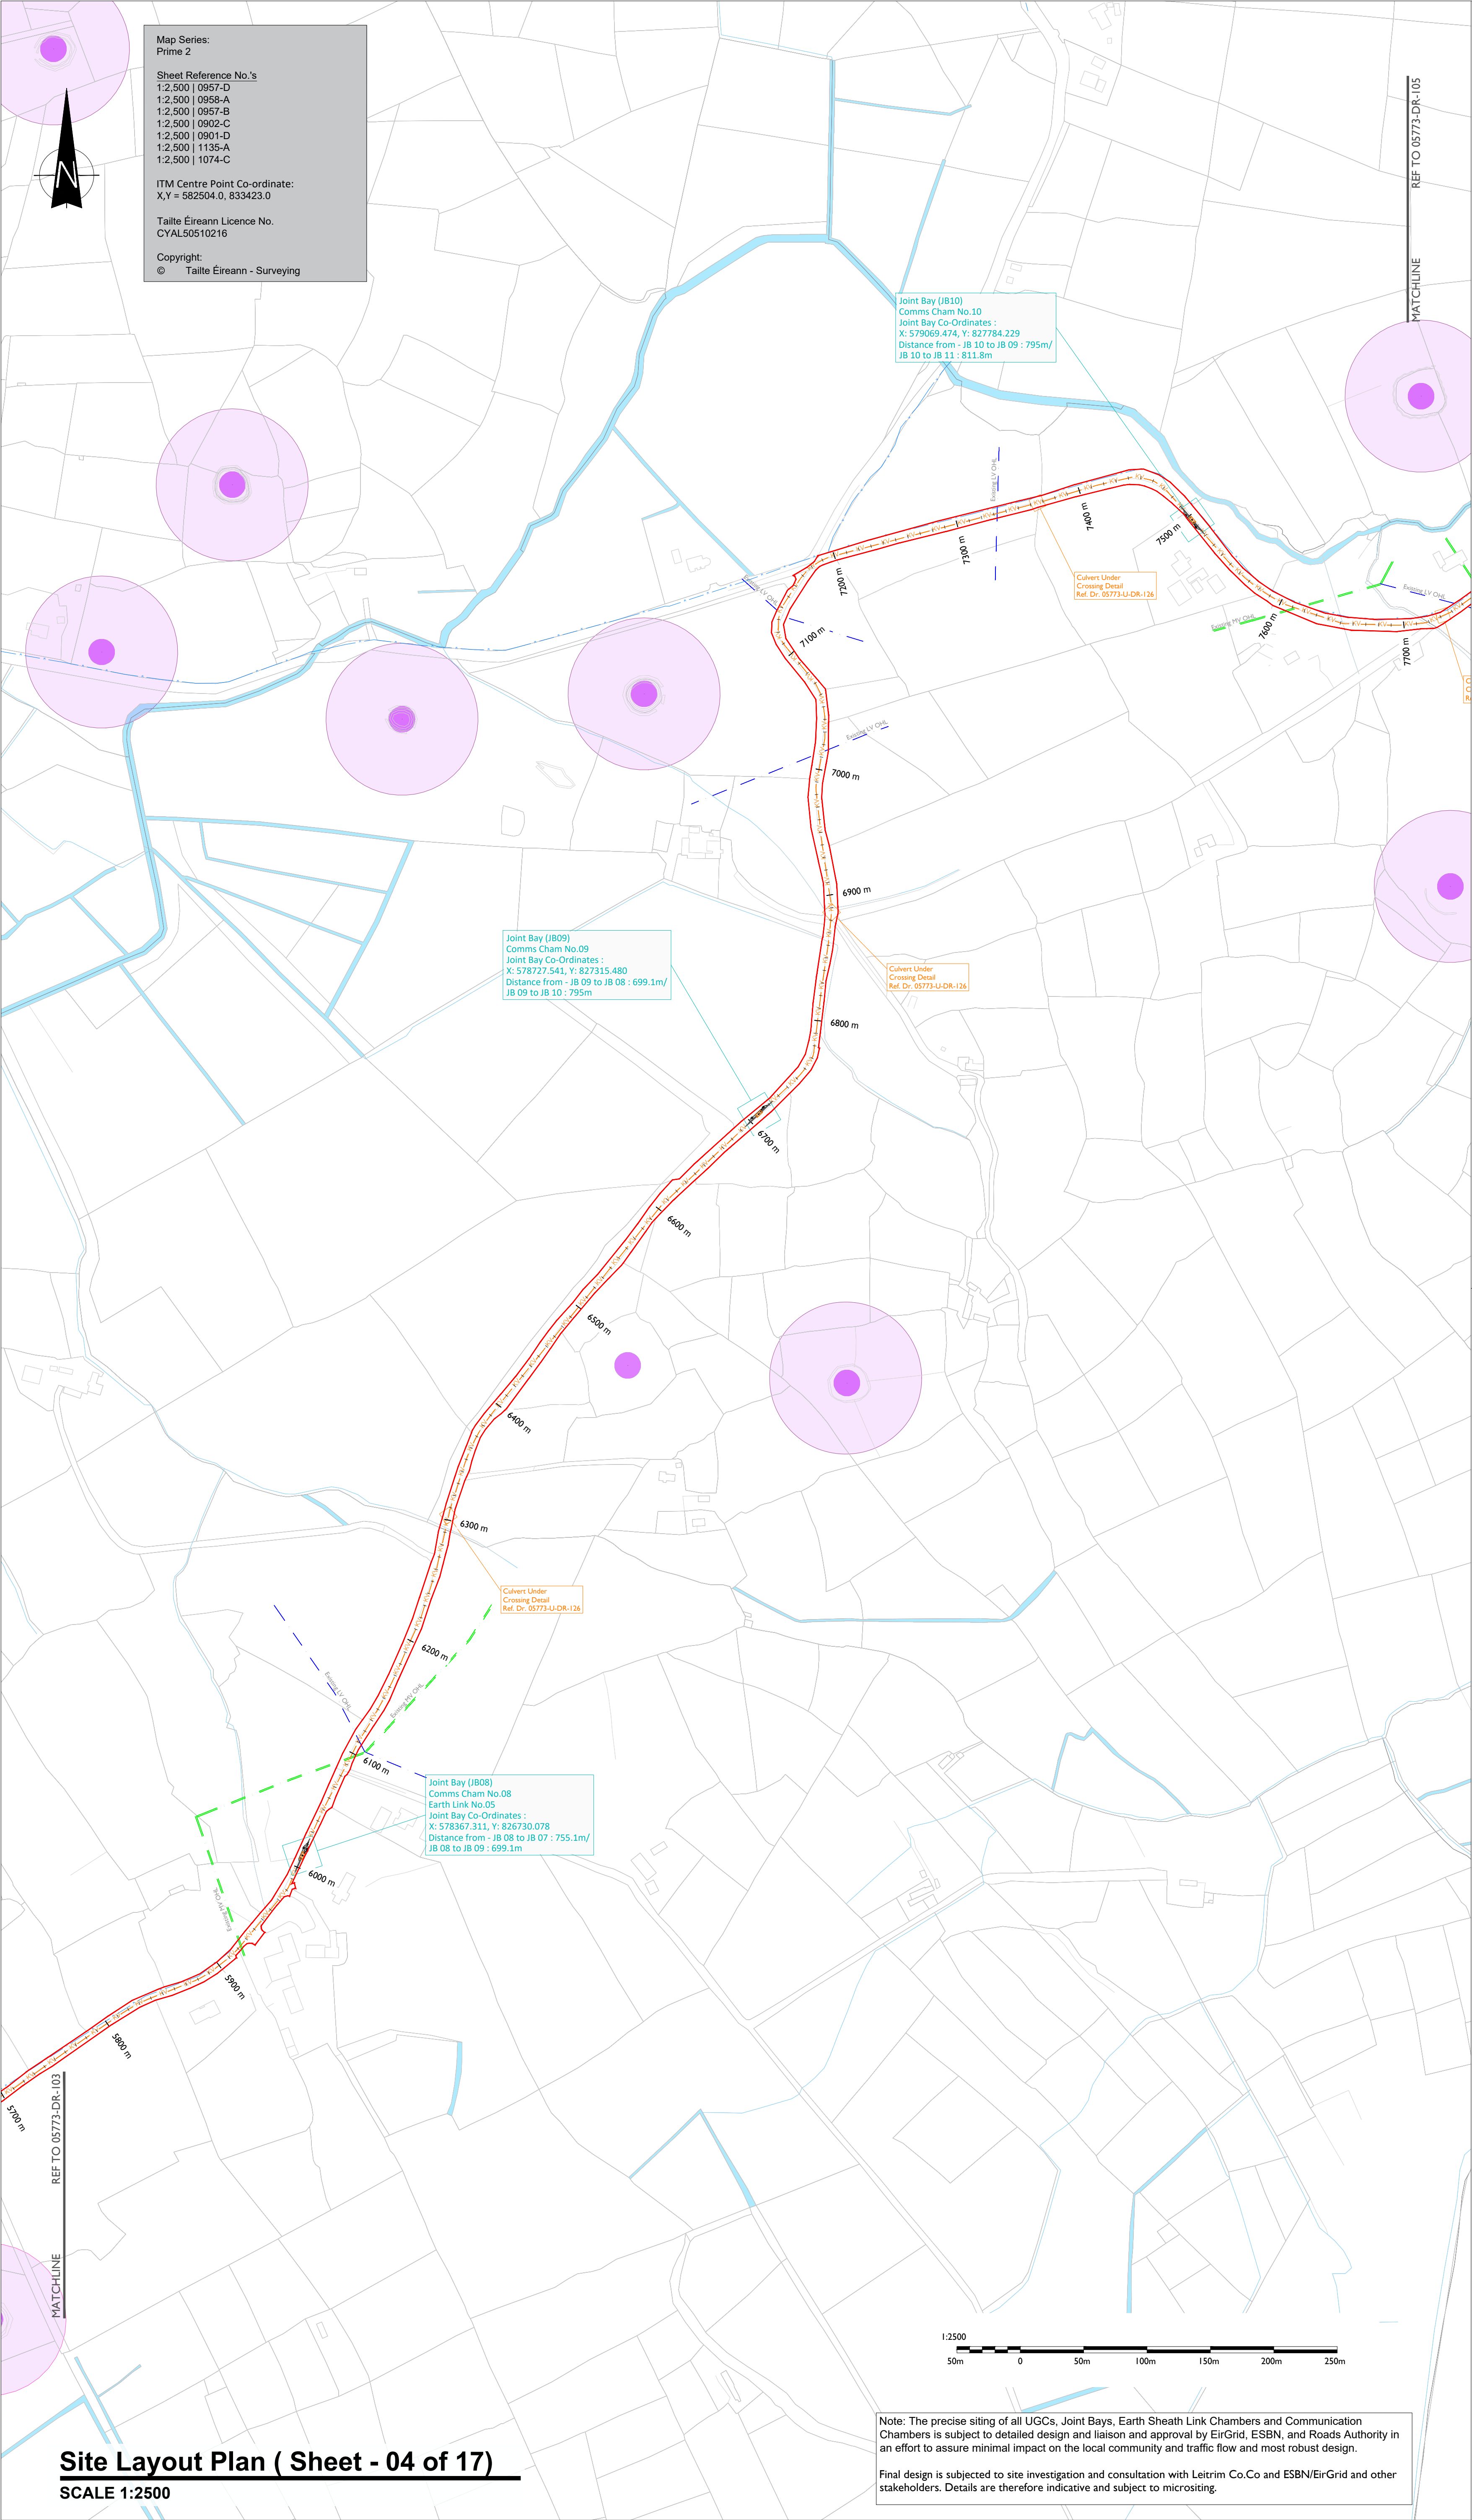

LEGEND: -

Proposed UGC Grid Route shown thus (32.0Km) —

Red Line Planning Boundary shown thus —

Existing Lake, River Network shown thus —

Existing Stream Network shown thus —

Existing ESB LV/MV Networks shown thus —

Existing ESB HV OHL Networks shown thus —

Existing Irish Water Services shown thus —

Notification Zone for Heritage Monument shown thus ●

ISSUED FOR PLANNING
14.08.2026

- NOTES: -**
- This drawing is to be read in conjunction with relevant drawings, specifications and reports.
 - Dimensions are in millimeters, unless noted otherwise.
 - Drawings are not to be scaled, use figured dimensions only.

tli GROUP

Head Office
Beenreigh,
Abbeydorney,
Tralee, Co. Kerry
Ireland
Tel: 00353 66 7135710

Regional Office
Basepoint Business Centre
Stroudley Road, Basingstoke,
Hampshire,
RG24 8UP, UK
Tel: 00 44 1256406664

PROJECT

**Lissinagroagh
Wind Farm
110kV Grid Connection**

CLIENT

FuturEnergy Ireland

CONSULTANTS

TOBIN
CONSULTING ENGINEERS

ISSUE/REVISION		
P06	14.08.26	Issued for Planning
P05	17.07.26	Issued for Planning
P04	12.06.26	Issued for Planning
P03	21.04.26	Issued for Planning
P02	20.04.26	Issued for Planning
P01	30.01.26	Issued for Planning
I/R	DATE	DESCRIPTION

PROJECT NUMBER
05-773

SHEET TITLE
**Site Layout Plan
Sheet 04 of 17**

SHEET NUMBER
05773-U-DR-104