


Map Series:
Prime 2

Sheet Reference No.'s
1:2,500 | 0957-D
1:2,500 | 0958-A
1:2,500 | 0957-B
1:2,500 | 0902-C
1:2,500 | 0901-D
1:2,500 | 1135-A
1:2,500 | 1074-C

ITM Centre Point Co-ordinate:
X,Y = 582504.0, 853423.0

Tailte Éireann Licence No.
CYAL50510216

Copyright:
© Tailte Éireann - Surveying

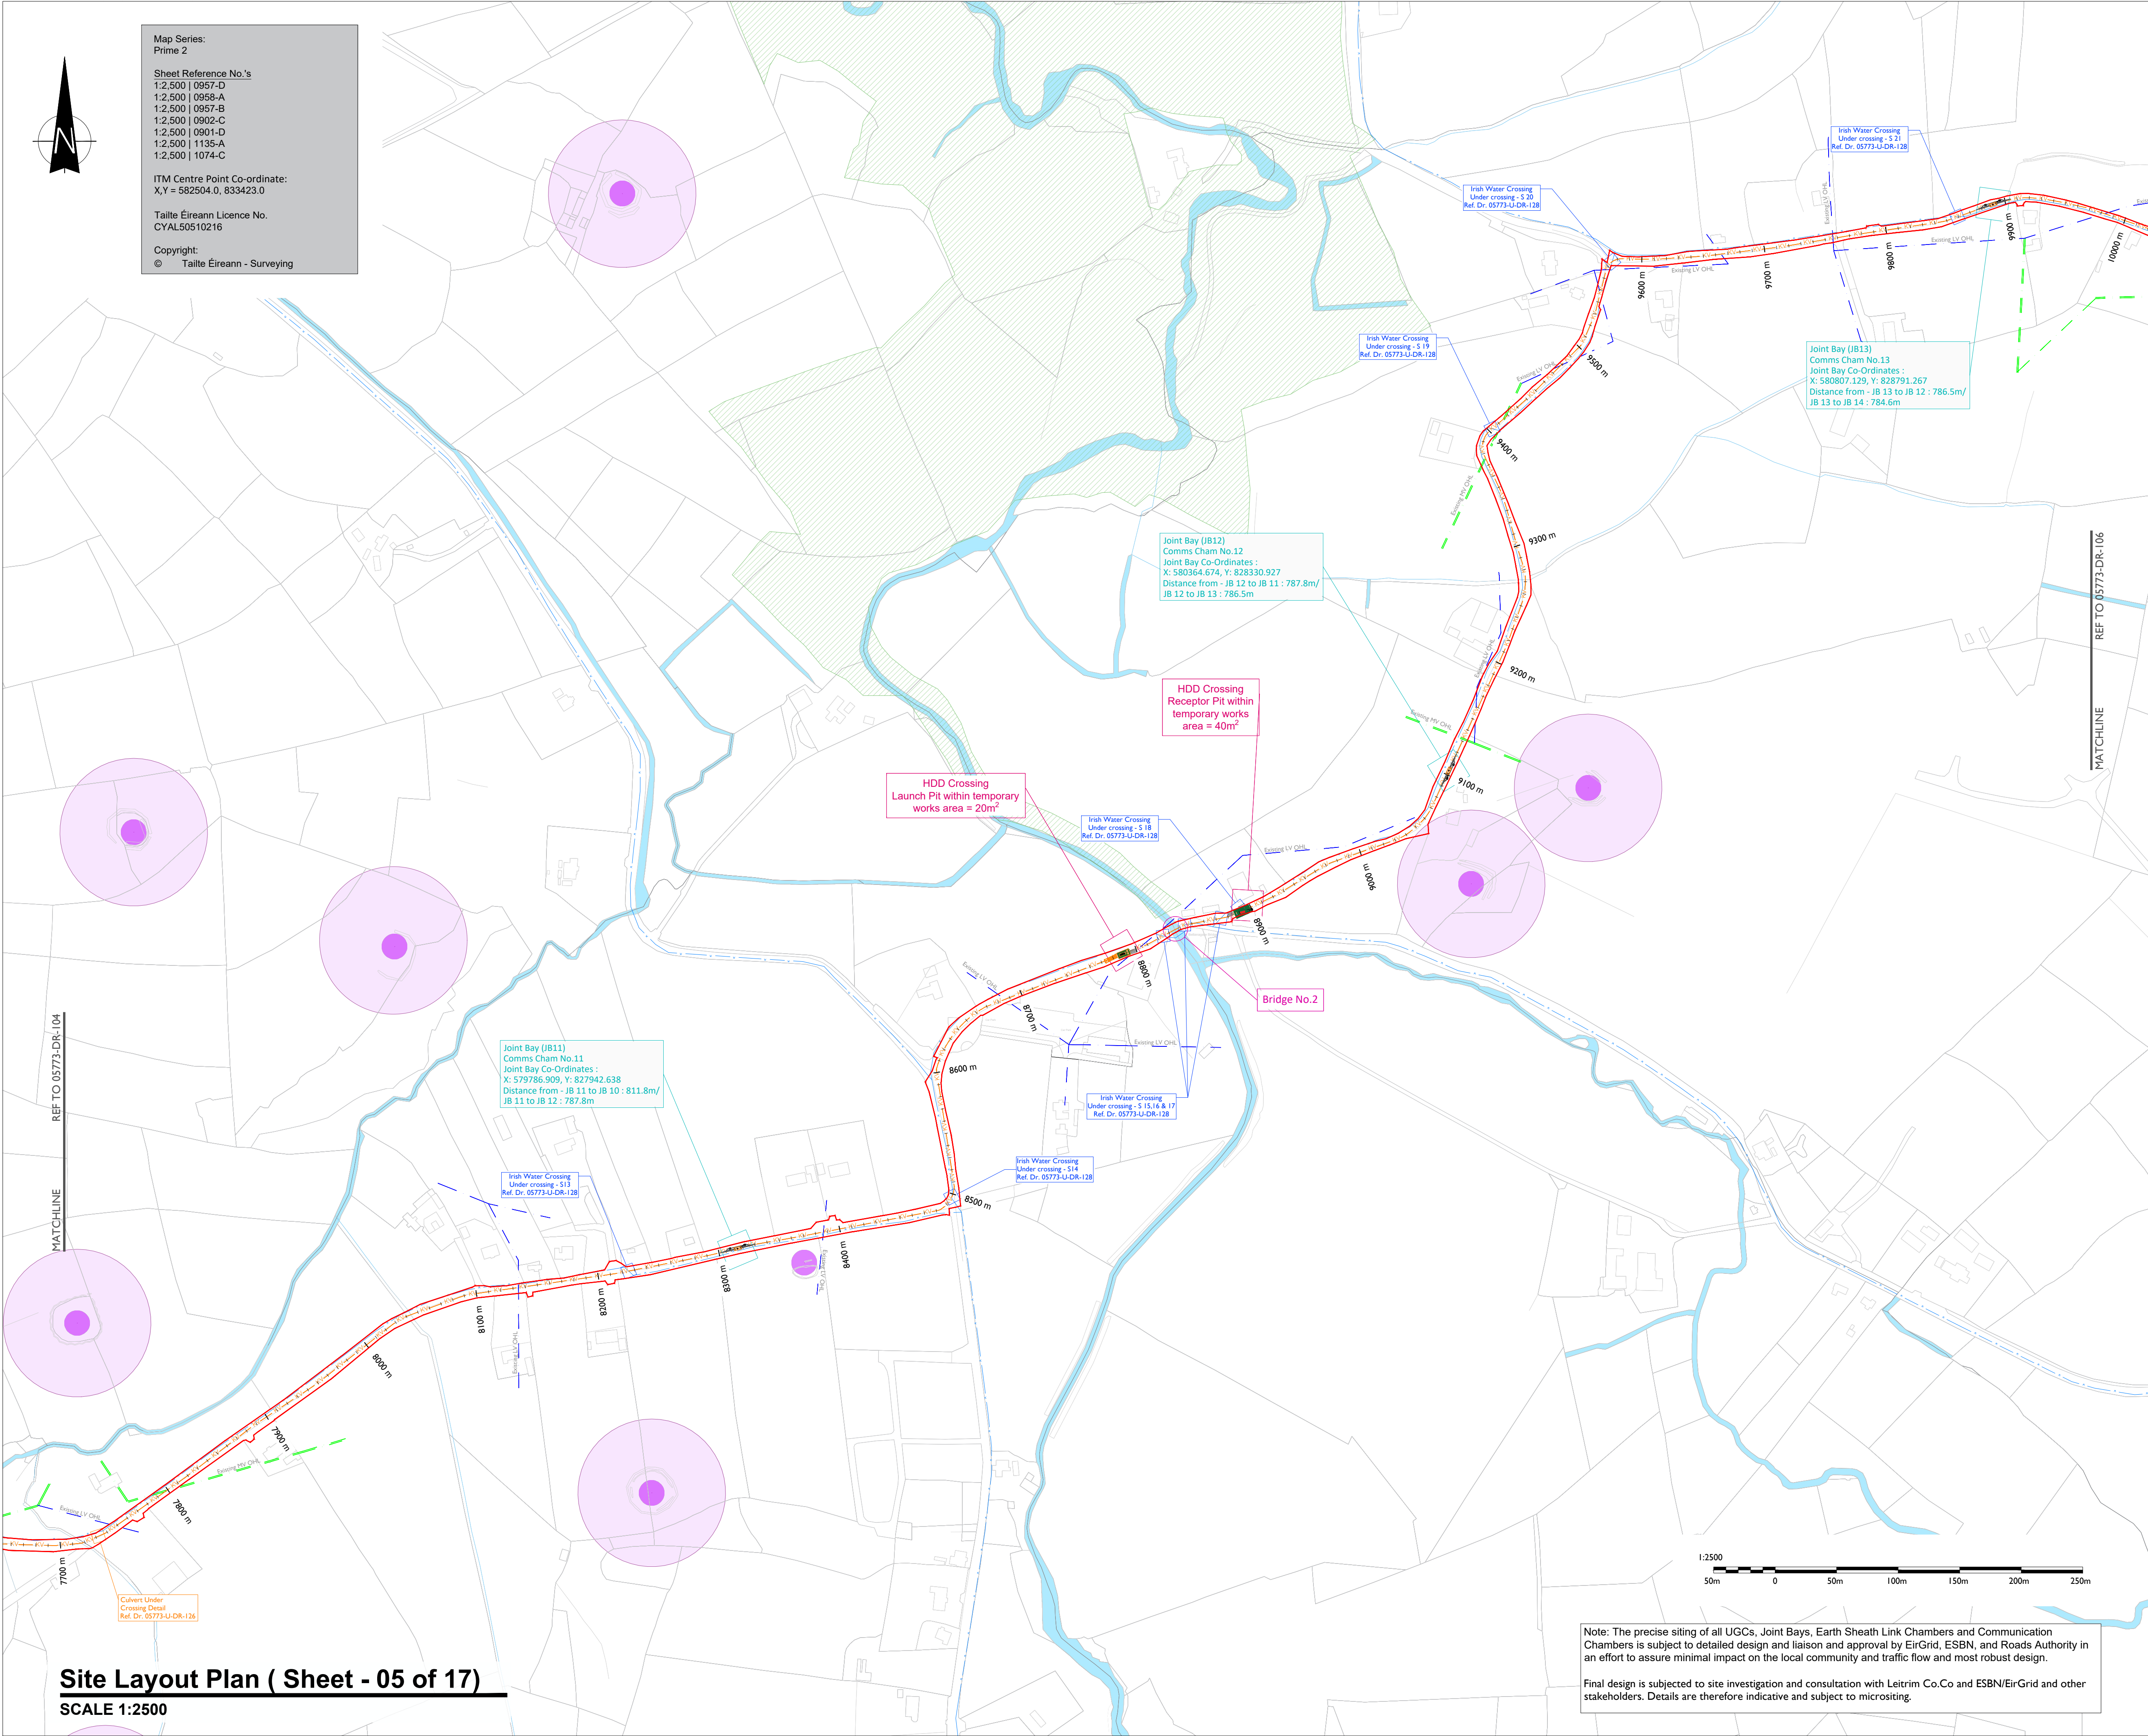

Project Management Initials: Designer: AD Checker: DB Approved: RG

Site Layout Plan (Sheet - 05 of 17)
SCALE 1:2500

Note: The precise siting of all UGCs, Joint Bays, Earth Sheath Link Chambers and Communication Chambers is subject to detailed design and liaison and approval by EirGrid, ESBN, and Roads Authority in an effort to assure minimal impact on the local community and traffic flow and most robust design.

Final design is subjected to site investigation and consultation with Leitrim Co.Co and ESBN/EirGrid and other stakeholders. Details are therefore indicative and subject to microsetting.



Head Office
Bearneigh,
Abbeydorney,
Tralee, Co. Kerry
Ireland
Tel: 00353 66 7135710

Regional Office
Basepoint Business Centre
Stroudley Road, Basingstoke,
Hampshire,
RG24 8UP, UK
Tel: 00 44 1256406664

PROJECT

Lissinagroagh
Wind Farm
110kV Grid Connection

CLIENT



CONSULTANTS



NOTES: -

- This drawing is to be read in conjunction with relevant drawings, specifications and reports.
- Path of cable route may vary depending on site conditions and presence of existing services.
- Duct and cable sizes to be confirmed as part of detailed design.
- Other services may be encountered along the route.
- Existing road build up and reinstatement requirements to be confirmed with Leitrim Co.Co

LEGEND: -

- Proposed UGC Grid Route shown thus (32.0Km)
- Red Line Planning Boundary shown thus
- Existing Lake, River Network shown thus
- Existing Stream Network shown thus
- Existing ESB LV/MV Networks shown thus
- Existing ESB HV OHL Networks shown thus
- Existing Irish Water Services shown thus
- Notification Zone for Heritage Monument shown thus
- Special Areas of Conservation (SAC)

ISSUED FOR PLANNING
14.08.2026

ISSUE/REVISION

P06	14.08.26	Issued for Planning
P05	17.07.26	Issued for Planning
P04	12.06.26	Issued for Planning
P03	21.04.26	Issued for Planning
P02	20.04.26	Issued for Planning
P01	30.01.26	Issued for Planning
I/R	DATE	DESCRIPTION

PROJECT NUMBER

05-773

SHEET TITLE

Site Layout Plan
Sheet 05 of 17

SHEET NUMBER

05773-U-DR-105