


Copyright:
© Tailte Éireann - Surveying

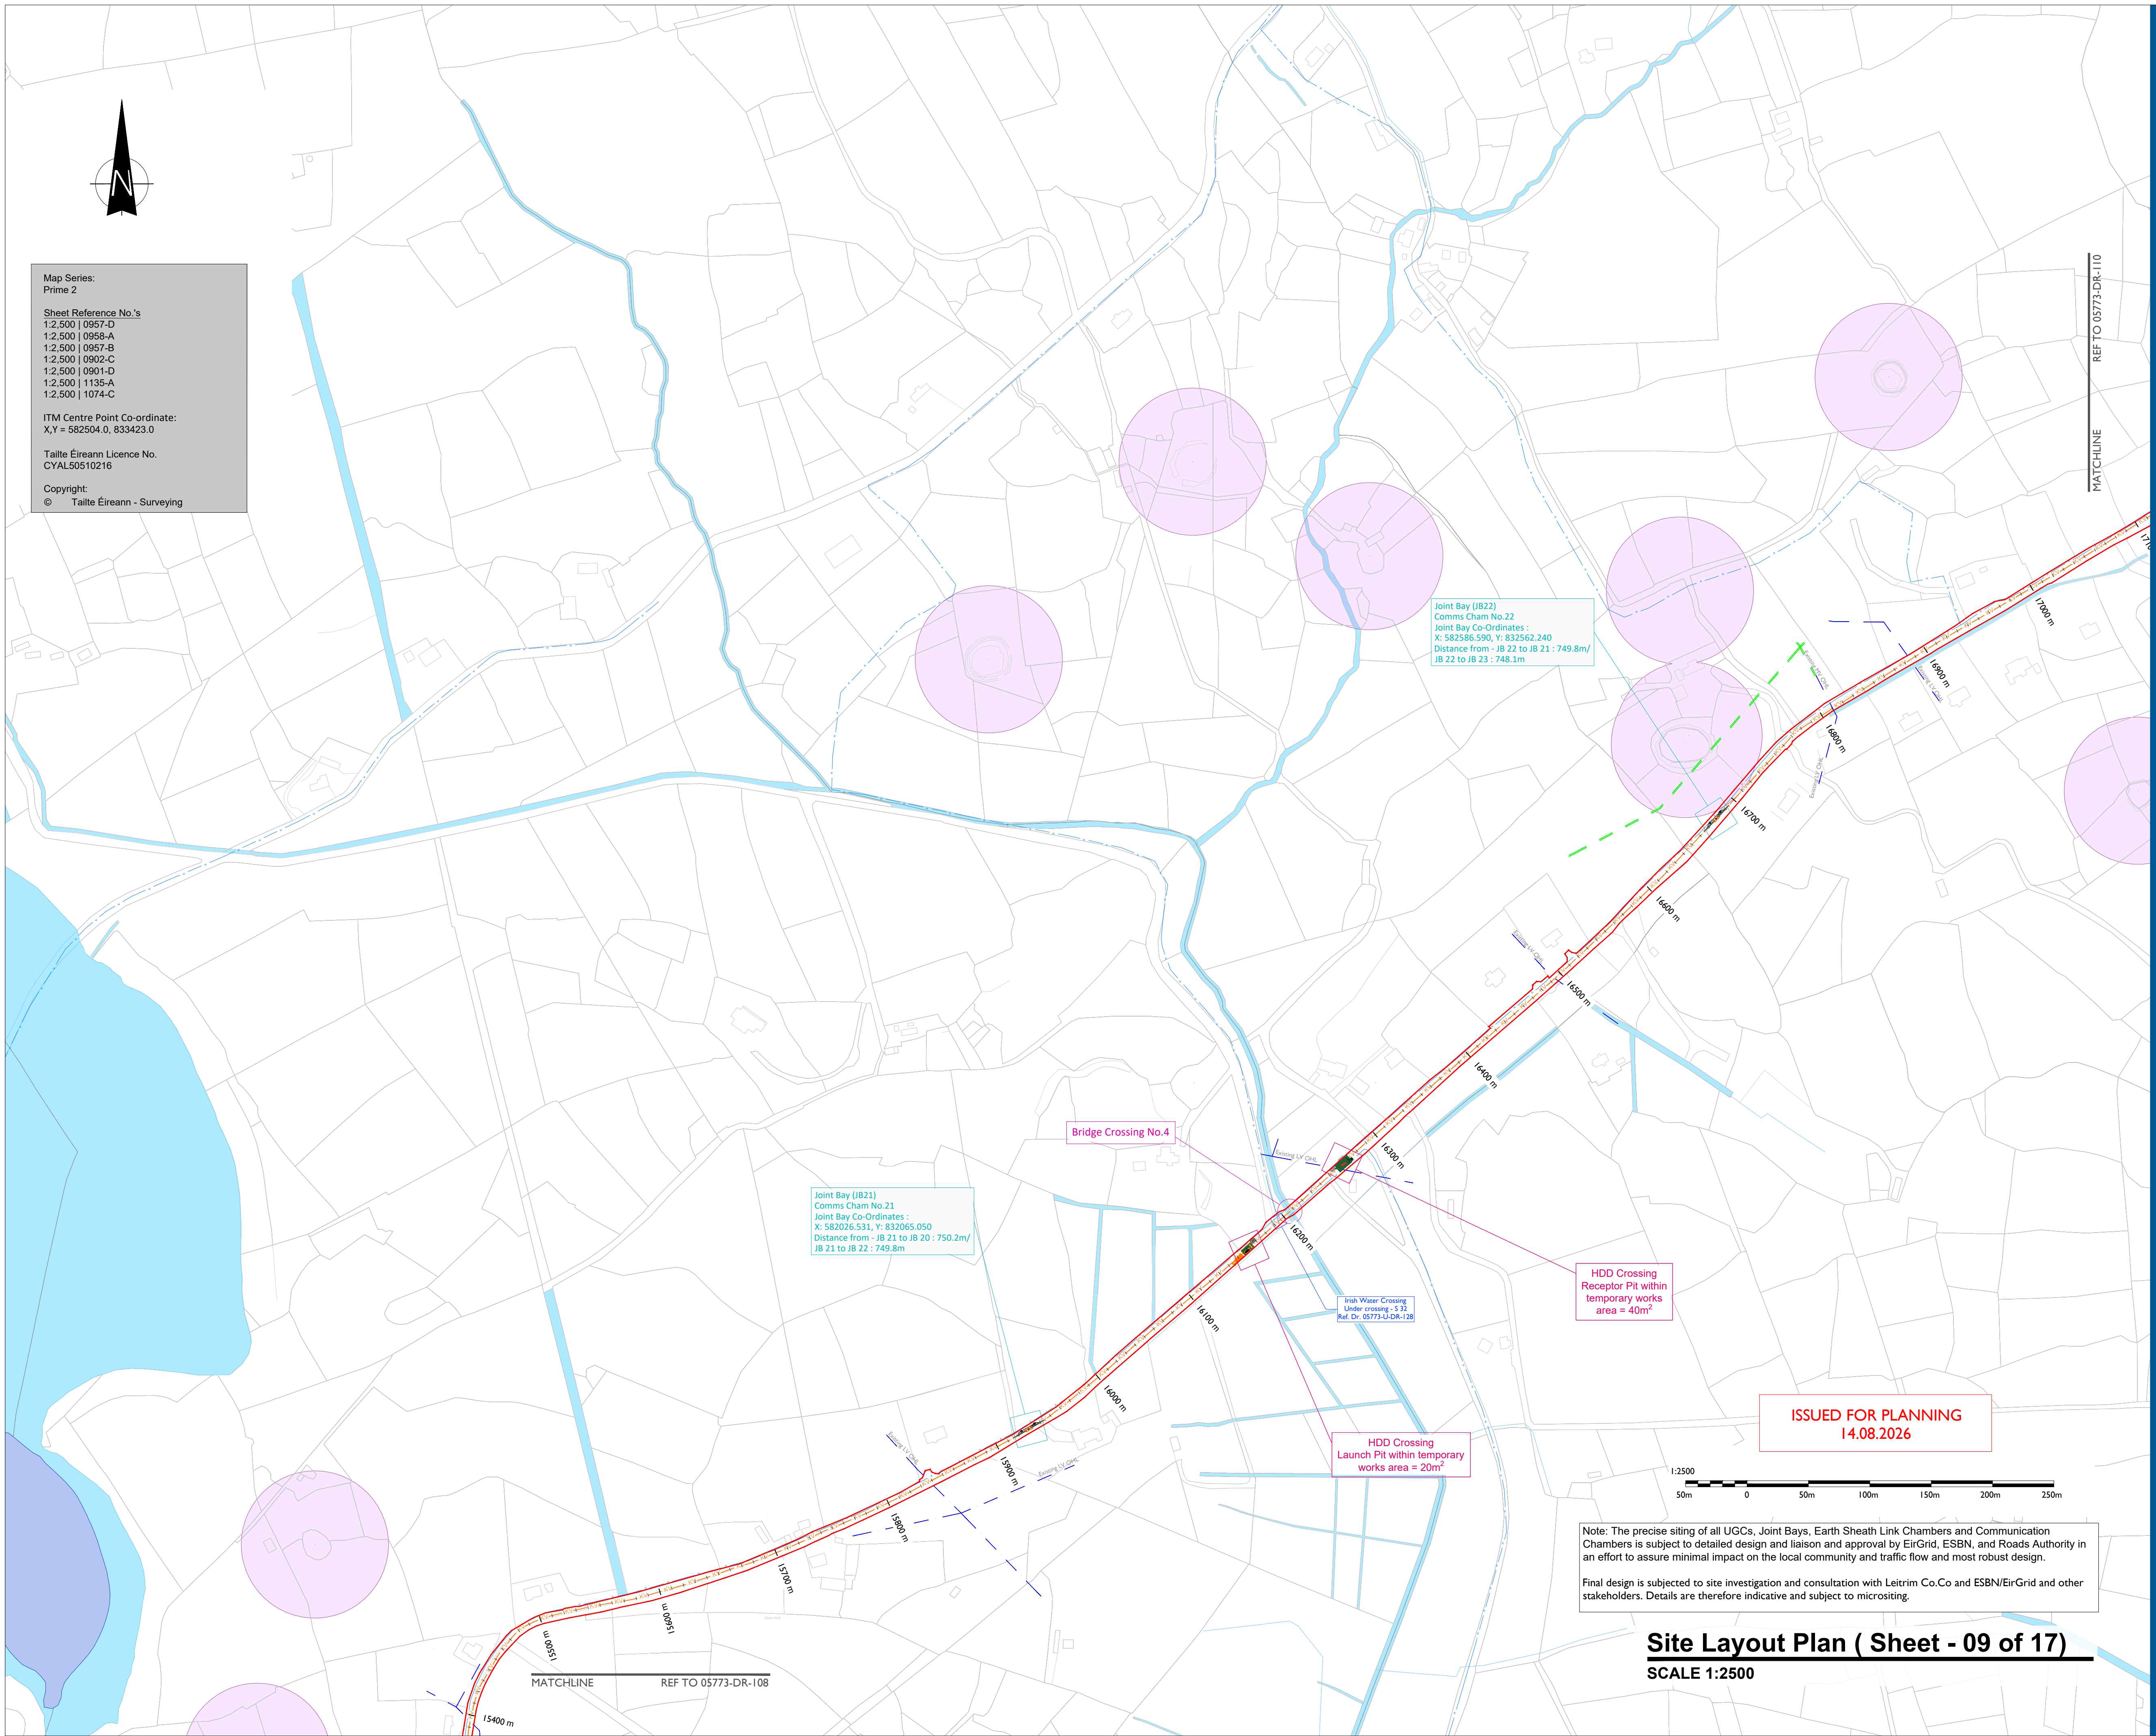

Regional Office
Basepoint Business Centre
Stroudley Road, Basingstoke,
Hampshire,
RG24 8UP, UK
Tel: 00 44 1256406664

Lissinagroagh Wind Farm 110kV Grid Connection

FuturEnergy Ireland

TOBIN
CONSULTING ENGINEERS

- This drawing is to be read in conjunction with relevant drawings, specifications and reports.
- Path of cable route may vary depending on site conditions and presence of existing services.
- Duct and cable sizes to be confirmed as part of detailed design.
- Other services may be encountered along the route.
- Existing road build up and reinstatement requirements to be confirmed with Leitrim Co.Co

Red Line Planning Boundary shown thus

Existing Lake, River Network shown thus

Existing Stream Network shown thus

Existing ESB LV/MV Networks shown thus

Existing ESB HV OHL Networks shown thus

Existing Irish Water Services shown thus



Special Areas of Conservation (SAC)

P06	14.08.26	Issued for Planning
P05	17.07.26	Issued for Planning
P04	12.06.26	Issued for Planning
P03	21.04.26	Issued for Planning
P02	20.04.26	Issued for Planning
P01	30.01.26	Issued for Planning
I/R	DATE	DESCRIPTION

05773-U-DR-109