


Map Series:
Prime 2

Sheet Reference	No.'s
1:2,500	0957-D
1:2,500	0958-A
1:2,500	0957-B
1:2,500	0902-C
1:2,500	0901-D
1:2,500	1135-A
1:2,500	1074-C

ITM Centre Point Co-ordinate:
 $X,Y = 582504.0, 833423.0$

Taithe Éireann Licence No.
CYAL50510216

Copyright:
© Taithe Éireann - Surveying

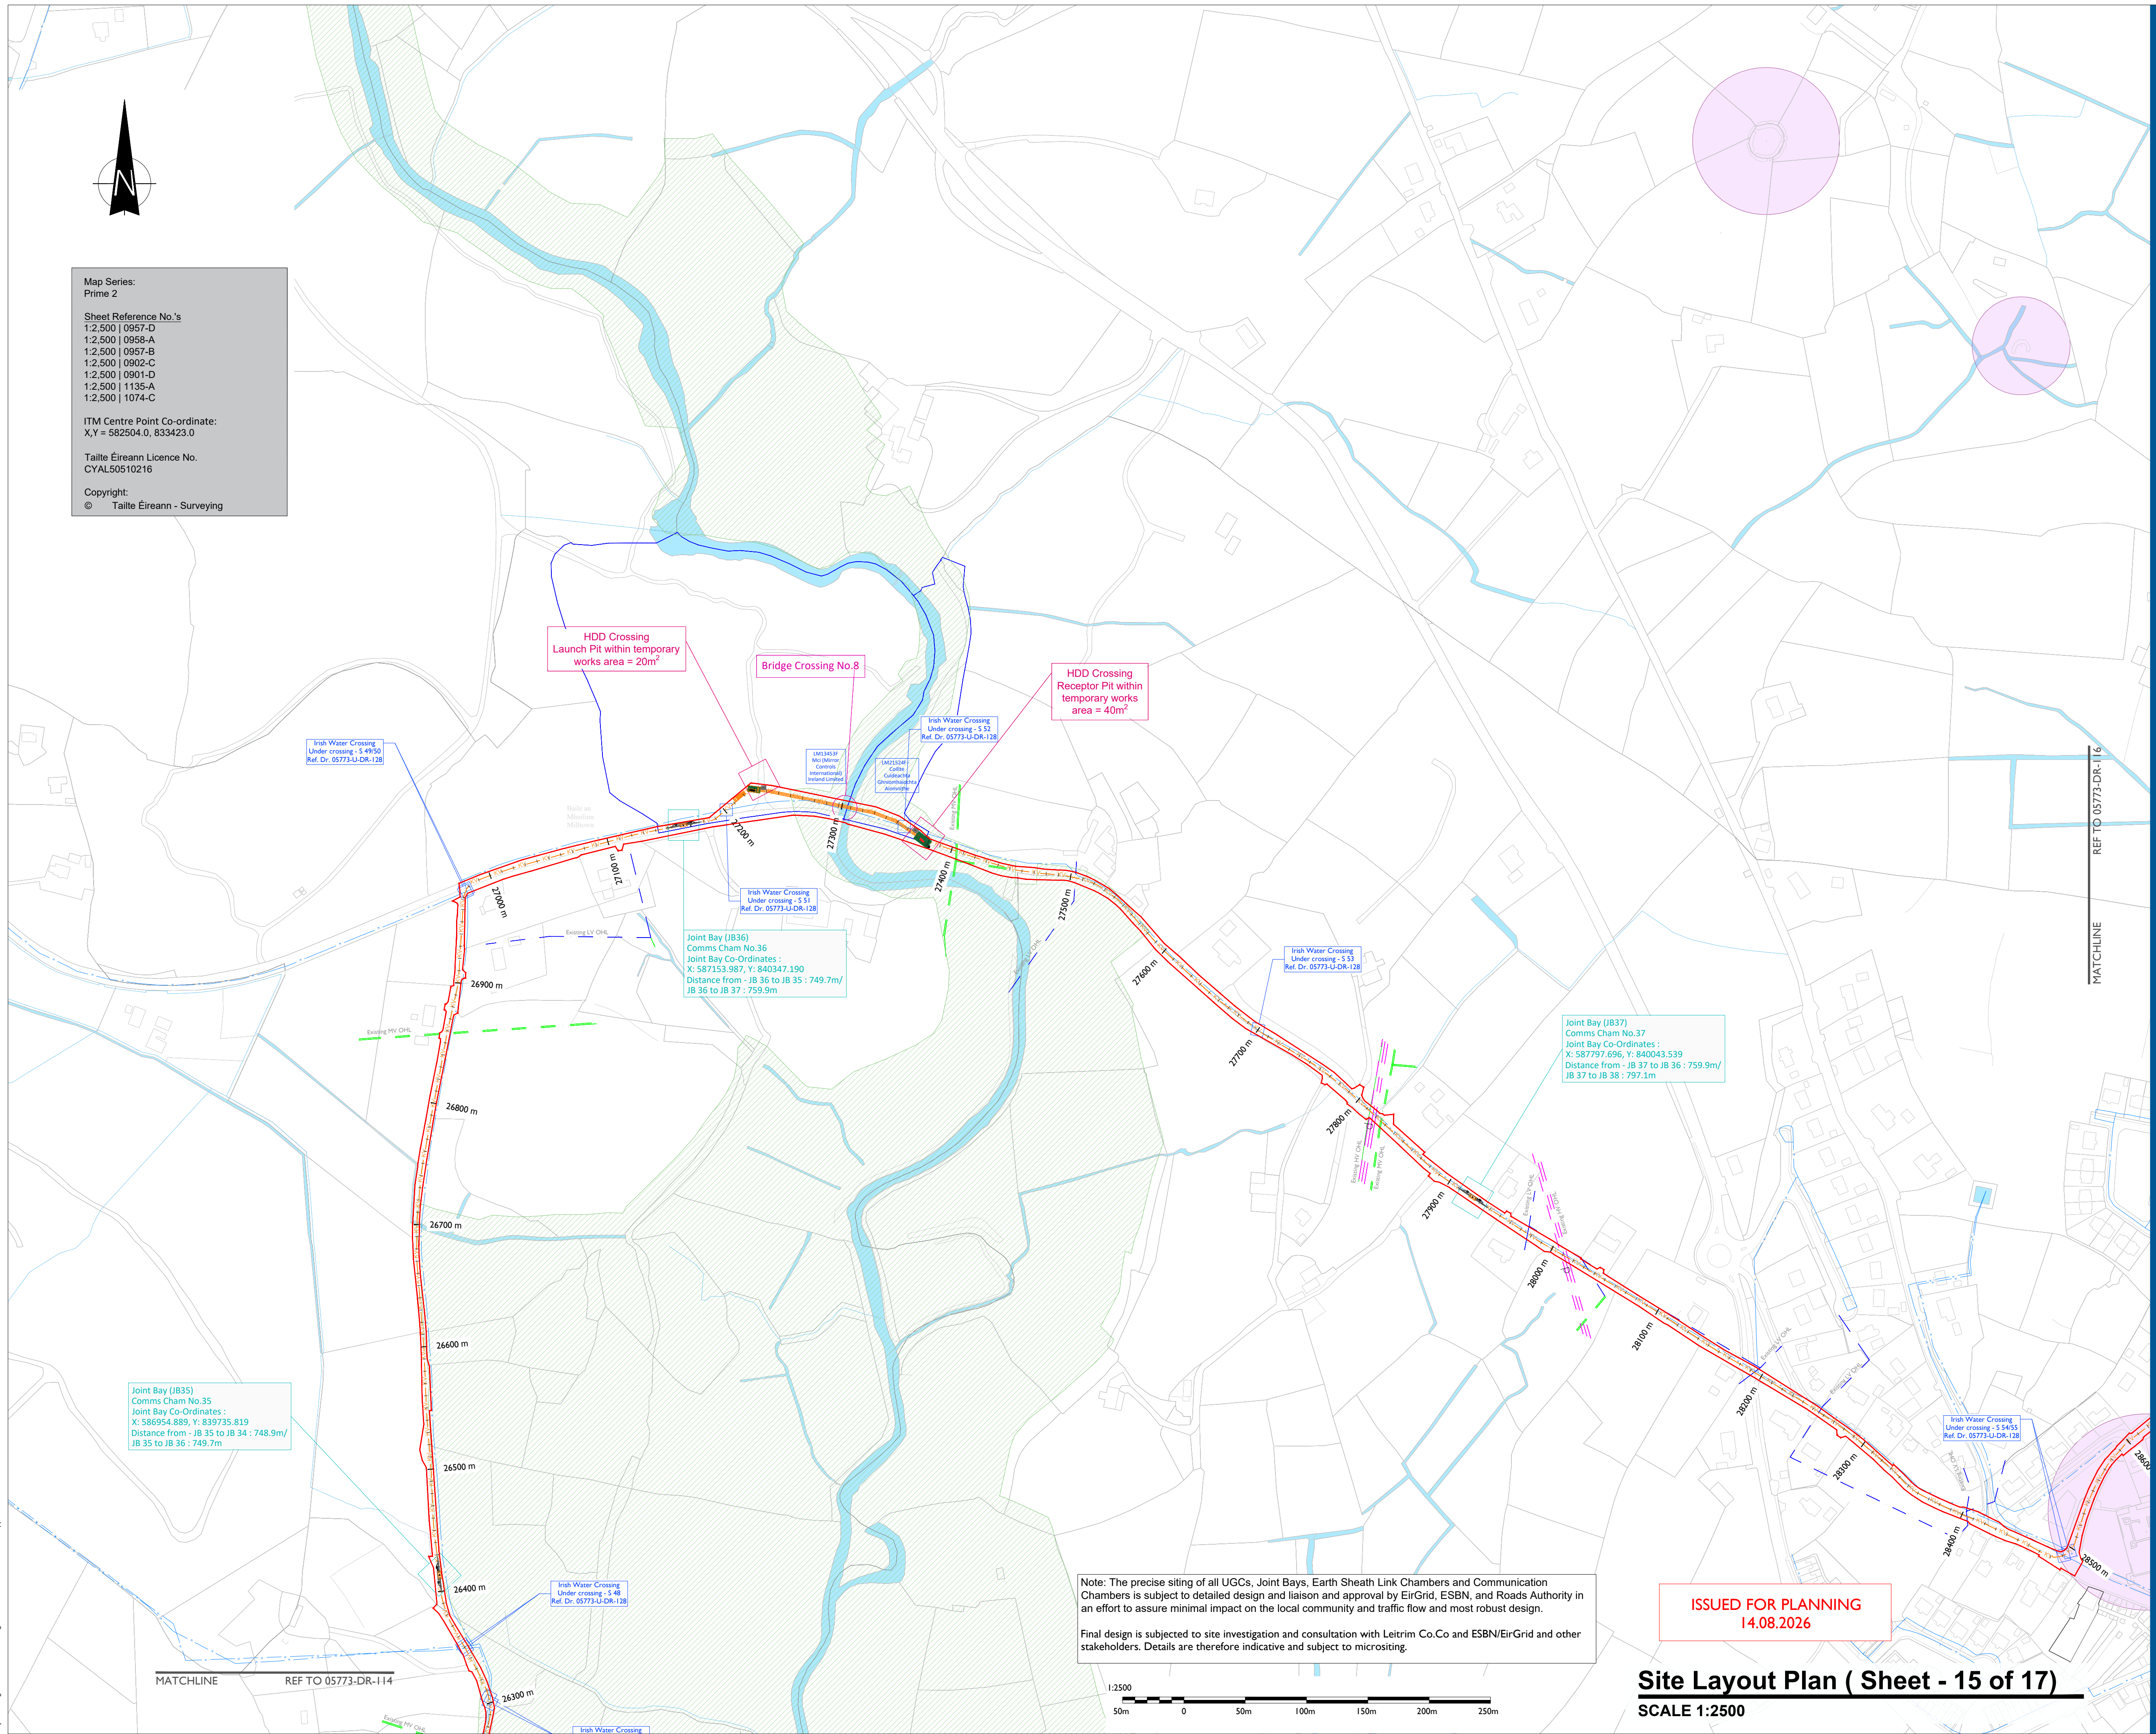

Head Office	Regional Office
Beenreigh,	Basepoint Business Centre
Abbeydorney,	Stroudley Road, Basingstoke,
Tralee, Co. Kerry	Hampshire,
Ireland	RG24 8UP, UK
Tel: 00353 66 7135710	Tel: 00 44 1256406664


PROJECT

Lissinagroagh Wind Farm 110kV Grid Connection

CLIENT



CONSULTANTS

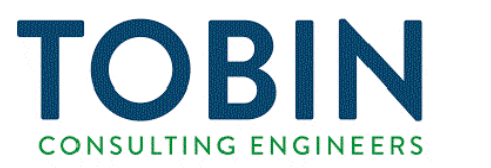

NOTES: -

- This drawing is to be read in conjunction with relevant drawings, specifications and reports.
- Path of cable route may vary depending on site conditions and presence of existing services.
- Duct and cable sizes to be confirmed as part of detailed design.
- Other services may be encountered along the route.
- Existing road build up and reinstatement requirements to be confirmed with Leitrim Co.Co

LEGEND: -

Proposed U/GC Grid Route shown thus (32.0Kcm) 

Red Line Planning Boundary shown thus 

Existing Lake, River Network shown thus 

Existing Stream Network shown thus 

Existing ESB LV/MV Networks shown thus 

Existing ESB HV OHL Networks shown thus 

Existing Irish Water Services shown thus 

Notification Zone for Heritage Monument shown thus 

Special Areas of Conservation (SAC) 

Landowners Boundary shown thus 

ISSUE/REVISION

P06	14.08.26	Issued for Planning
P05	17.07.26	Issued for Planning
P04	12.06.26	Issued for Planning
P03	21.04.26	Issued for Planning
P02	20.04.26	Issued for Planning
P01	30.01.26	Issued for Planning
I/R	DATE	DESCRIPTION

PROJECT NUMBER

05-773

SHEET TITLE

Site Layout Plan
Sheet 15 of 17

SHEET NUMBER

05773-U-DR-115