


Map Series:
Prime 2

Sheet Reference No.'s
1:2,500 | 0957-D
1:2,500 | 0958-A
1:2,500 | 0957-B
1:2,500 | 0902-C
1:2,500 | 0901-D
1:2,500 | 1135-A
1:2,500 | 1074-C

ITM Centre Point Co-ordinate:
X,Y = 582504.0, 833423.0

Tailte Eireann Licence No.
CYAL50510216

Copyright:
© Tailte Eireann - Surveying

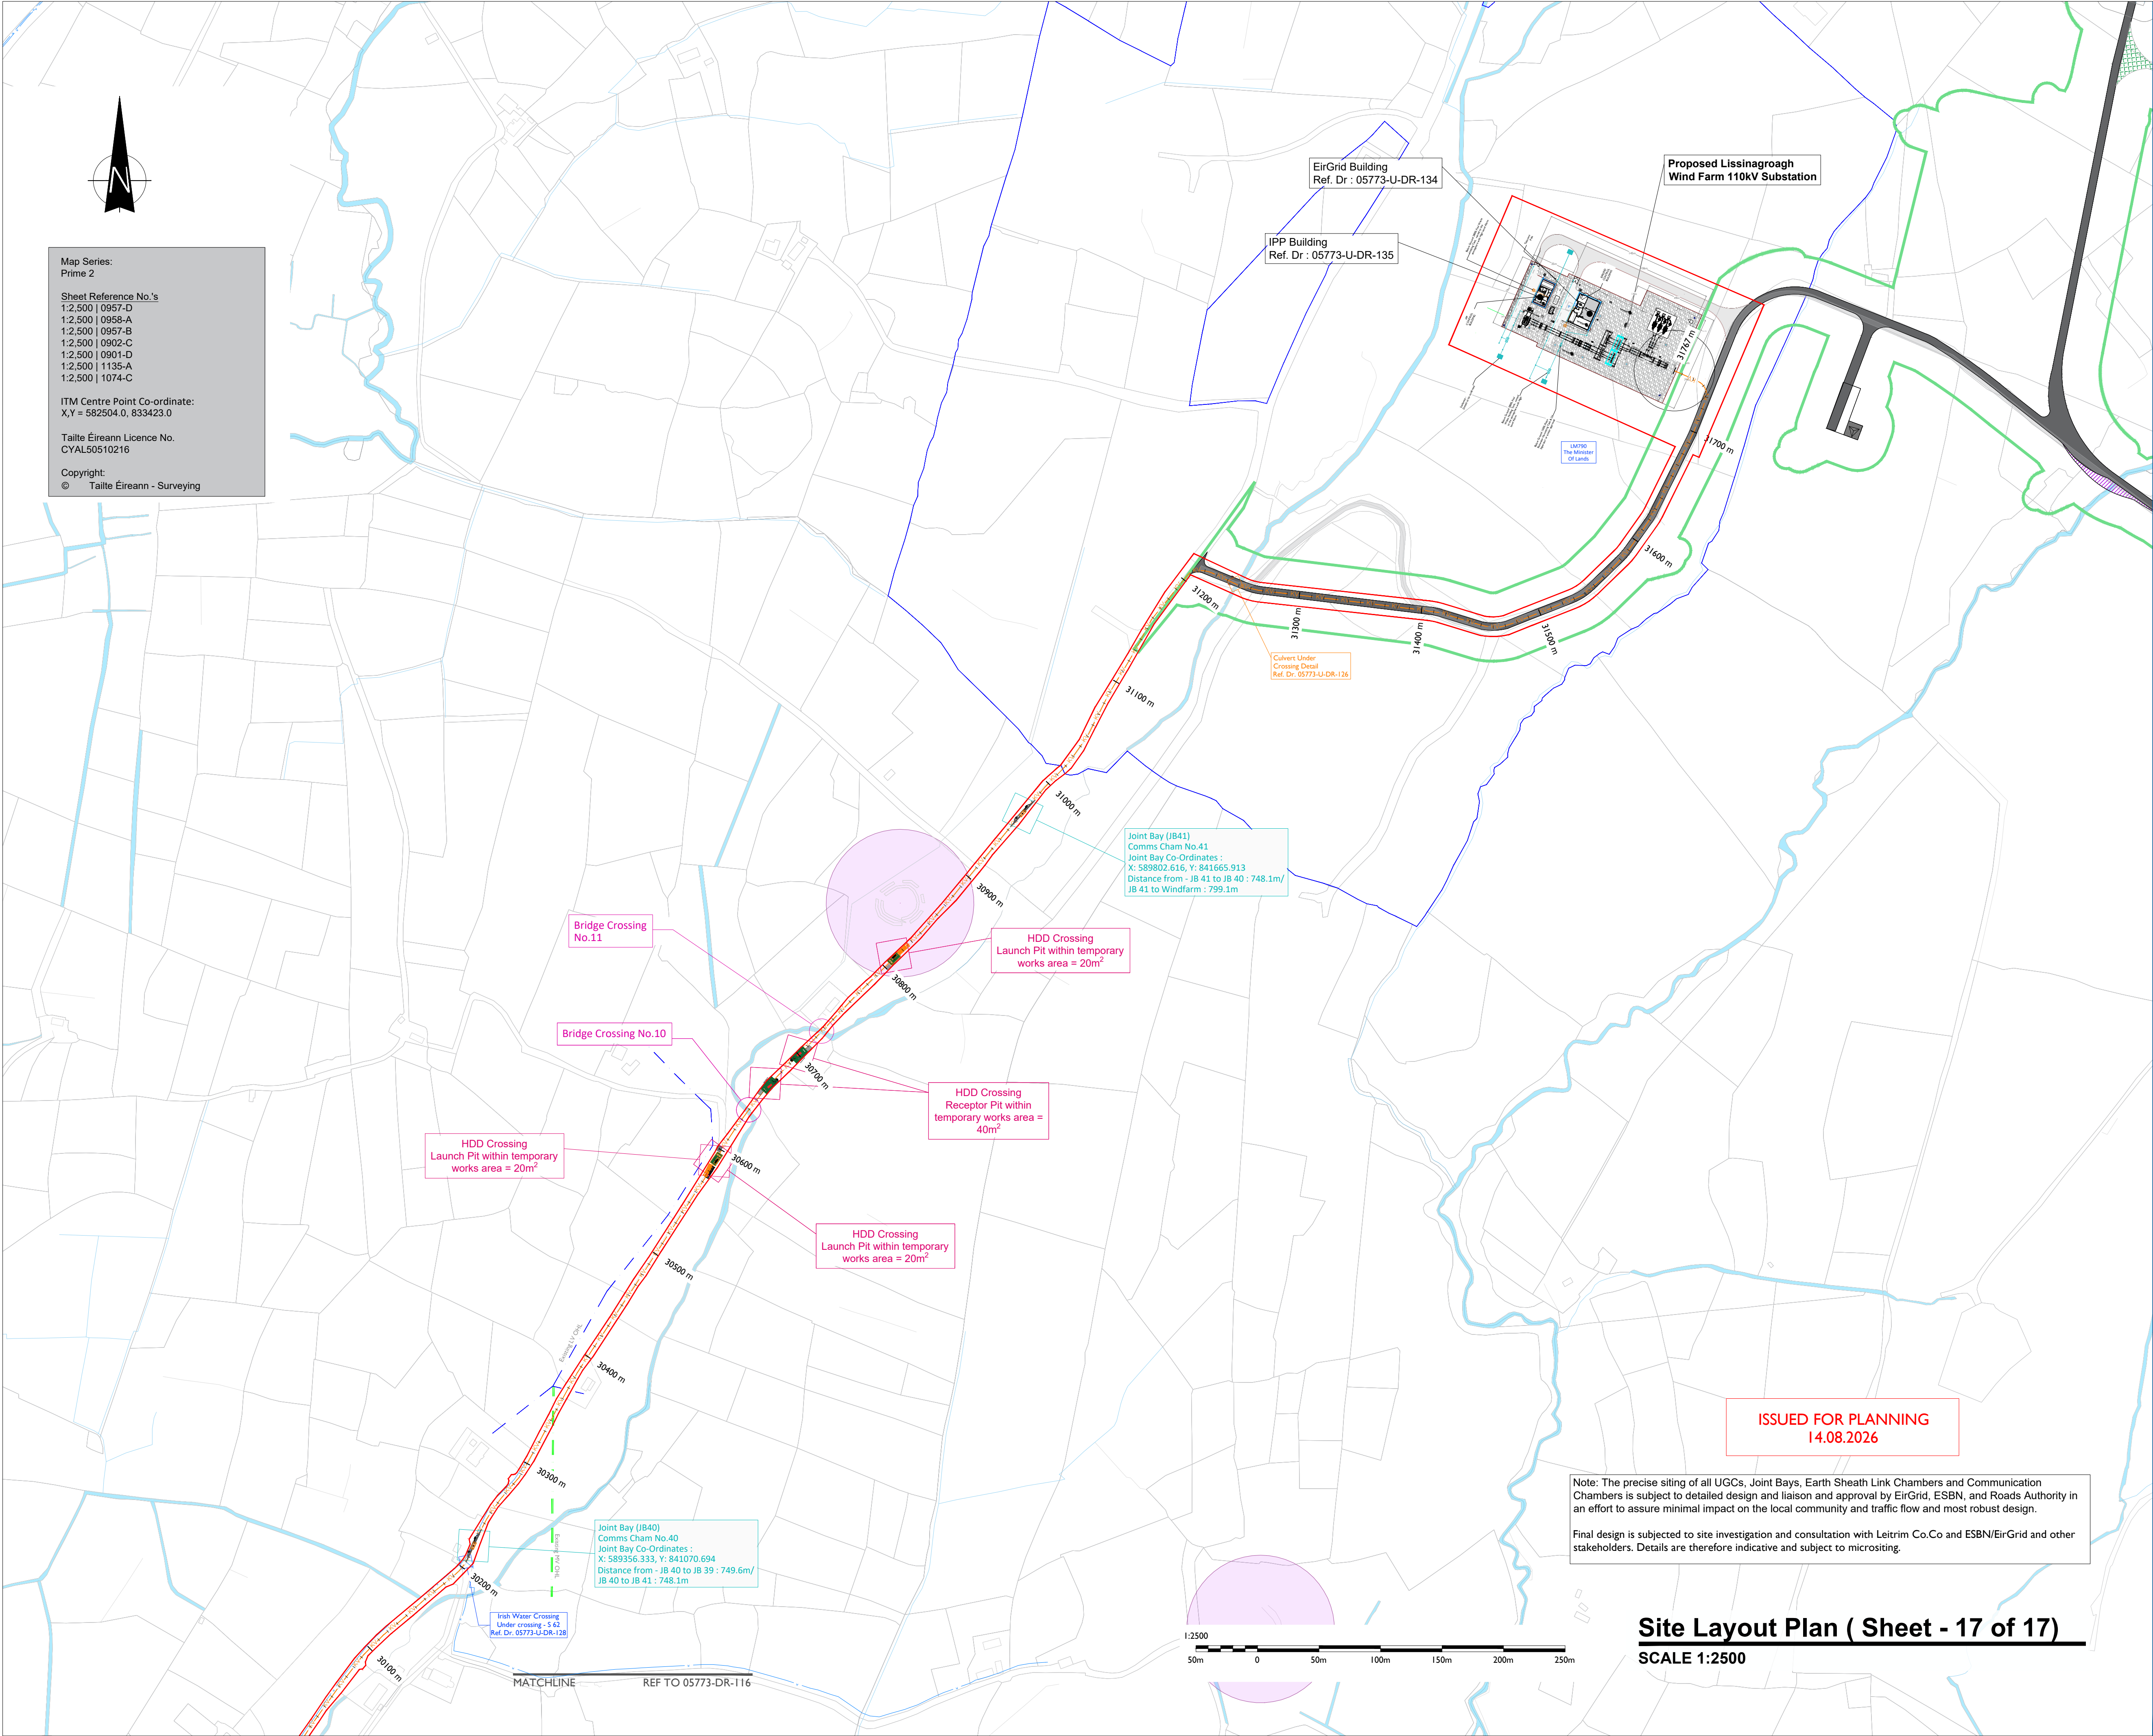

ISSUED FOR PLANNING
14.08.2026

Note: The precise siting of all UGCs, Joint Bays, Earth Sheath Link Chambers and Communication Chambers is subject to detailed design and liaison and approval by EirGrid, ESBN, and Roads Authority in an effort to assure minimal impact on the local community and traffic flow and most robust design.

Final design is subjected to site investigation and consultation with Leitrim Co.Co and ESBN/EirGrid and other stakeholders. Details are therefore indicative and subject to microsetting.

Site Layout Plan (Sheet - 17 of 17)
SCALE 1:2500

Head Office
Beenreigh,
Abbeydorney,
Tralee, Co. Kerry
Ireland
Tel: 00353 66 7135710

Regional Office
Basepoint Business Centre
Stroudley Road, Basingstoke,
Hampshire,
RG24 8UP, UK
Tel: 00 44 1256406664

PROJECT

Lissinagroagh
Wind Farm
110kV Grid Connection

CLIENT



CONSULTANTS



- NOTES: -
- This drawing is to be read in conjunction with relevant drawings, specifications and reports.
 - Path of cable route may vary depending on site conditions and presence of existing services.
 - Duct and cable sizes to be confirmed as part of detailed design.
 - Other services may be encountered along the route.
 - Existing road build up and reinstatement requirements to be confirmed with Leitrim Co.Co

LEGEND: -

Proposed UGC Grid Route shown thus (32.0Kv)	32.0KV
Red Line Planning Boundary shown thus	Red Line
Wind Farm Planning Boundary	Green Line
Permanent Paved Access Roads shown thus	Grey Area
Existing Lake, River / Stream Network shown thus	Blue Line
Existing ESB LV/MV Networks shown thus	Green Dashed Line
Existing ESB HV OHL Networks shown thus	Purple Dashed Line
Existing Irish Water Services shown thus	Blue Dashed Line
Notification Zone for Heritage Monument shown thus	Purple Circle
Spare Busbar Equipment shown thus	Cyan Line
Landowners Boundary shown thus	Blue Line

ISSUE/REVISION

NO	DATE	DESCRIPTION
P06	14.08.26	Issued for Planning
P05	17.07.26	Issued for Planning
P04	12.06.26	Issued for Planning
P03	21.04.26	Issued for Planning
P02	20.04.26	Issued for Planning
P01	30.01.26	Issued for Planning
I/R	DATE	DESCRIPTION

PROJECT NUMBER
05-773

SHEET TITLE
Site Layout Plan
Sheet 17 of 17

SHEET NUMBER
05773-U-DR-117