


ISO A1 594mm x 841mm

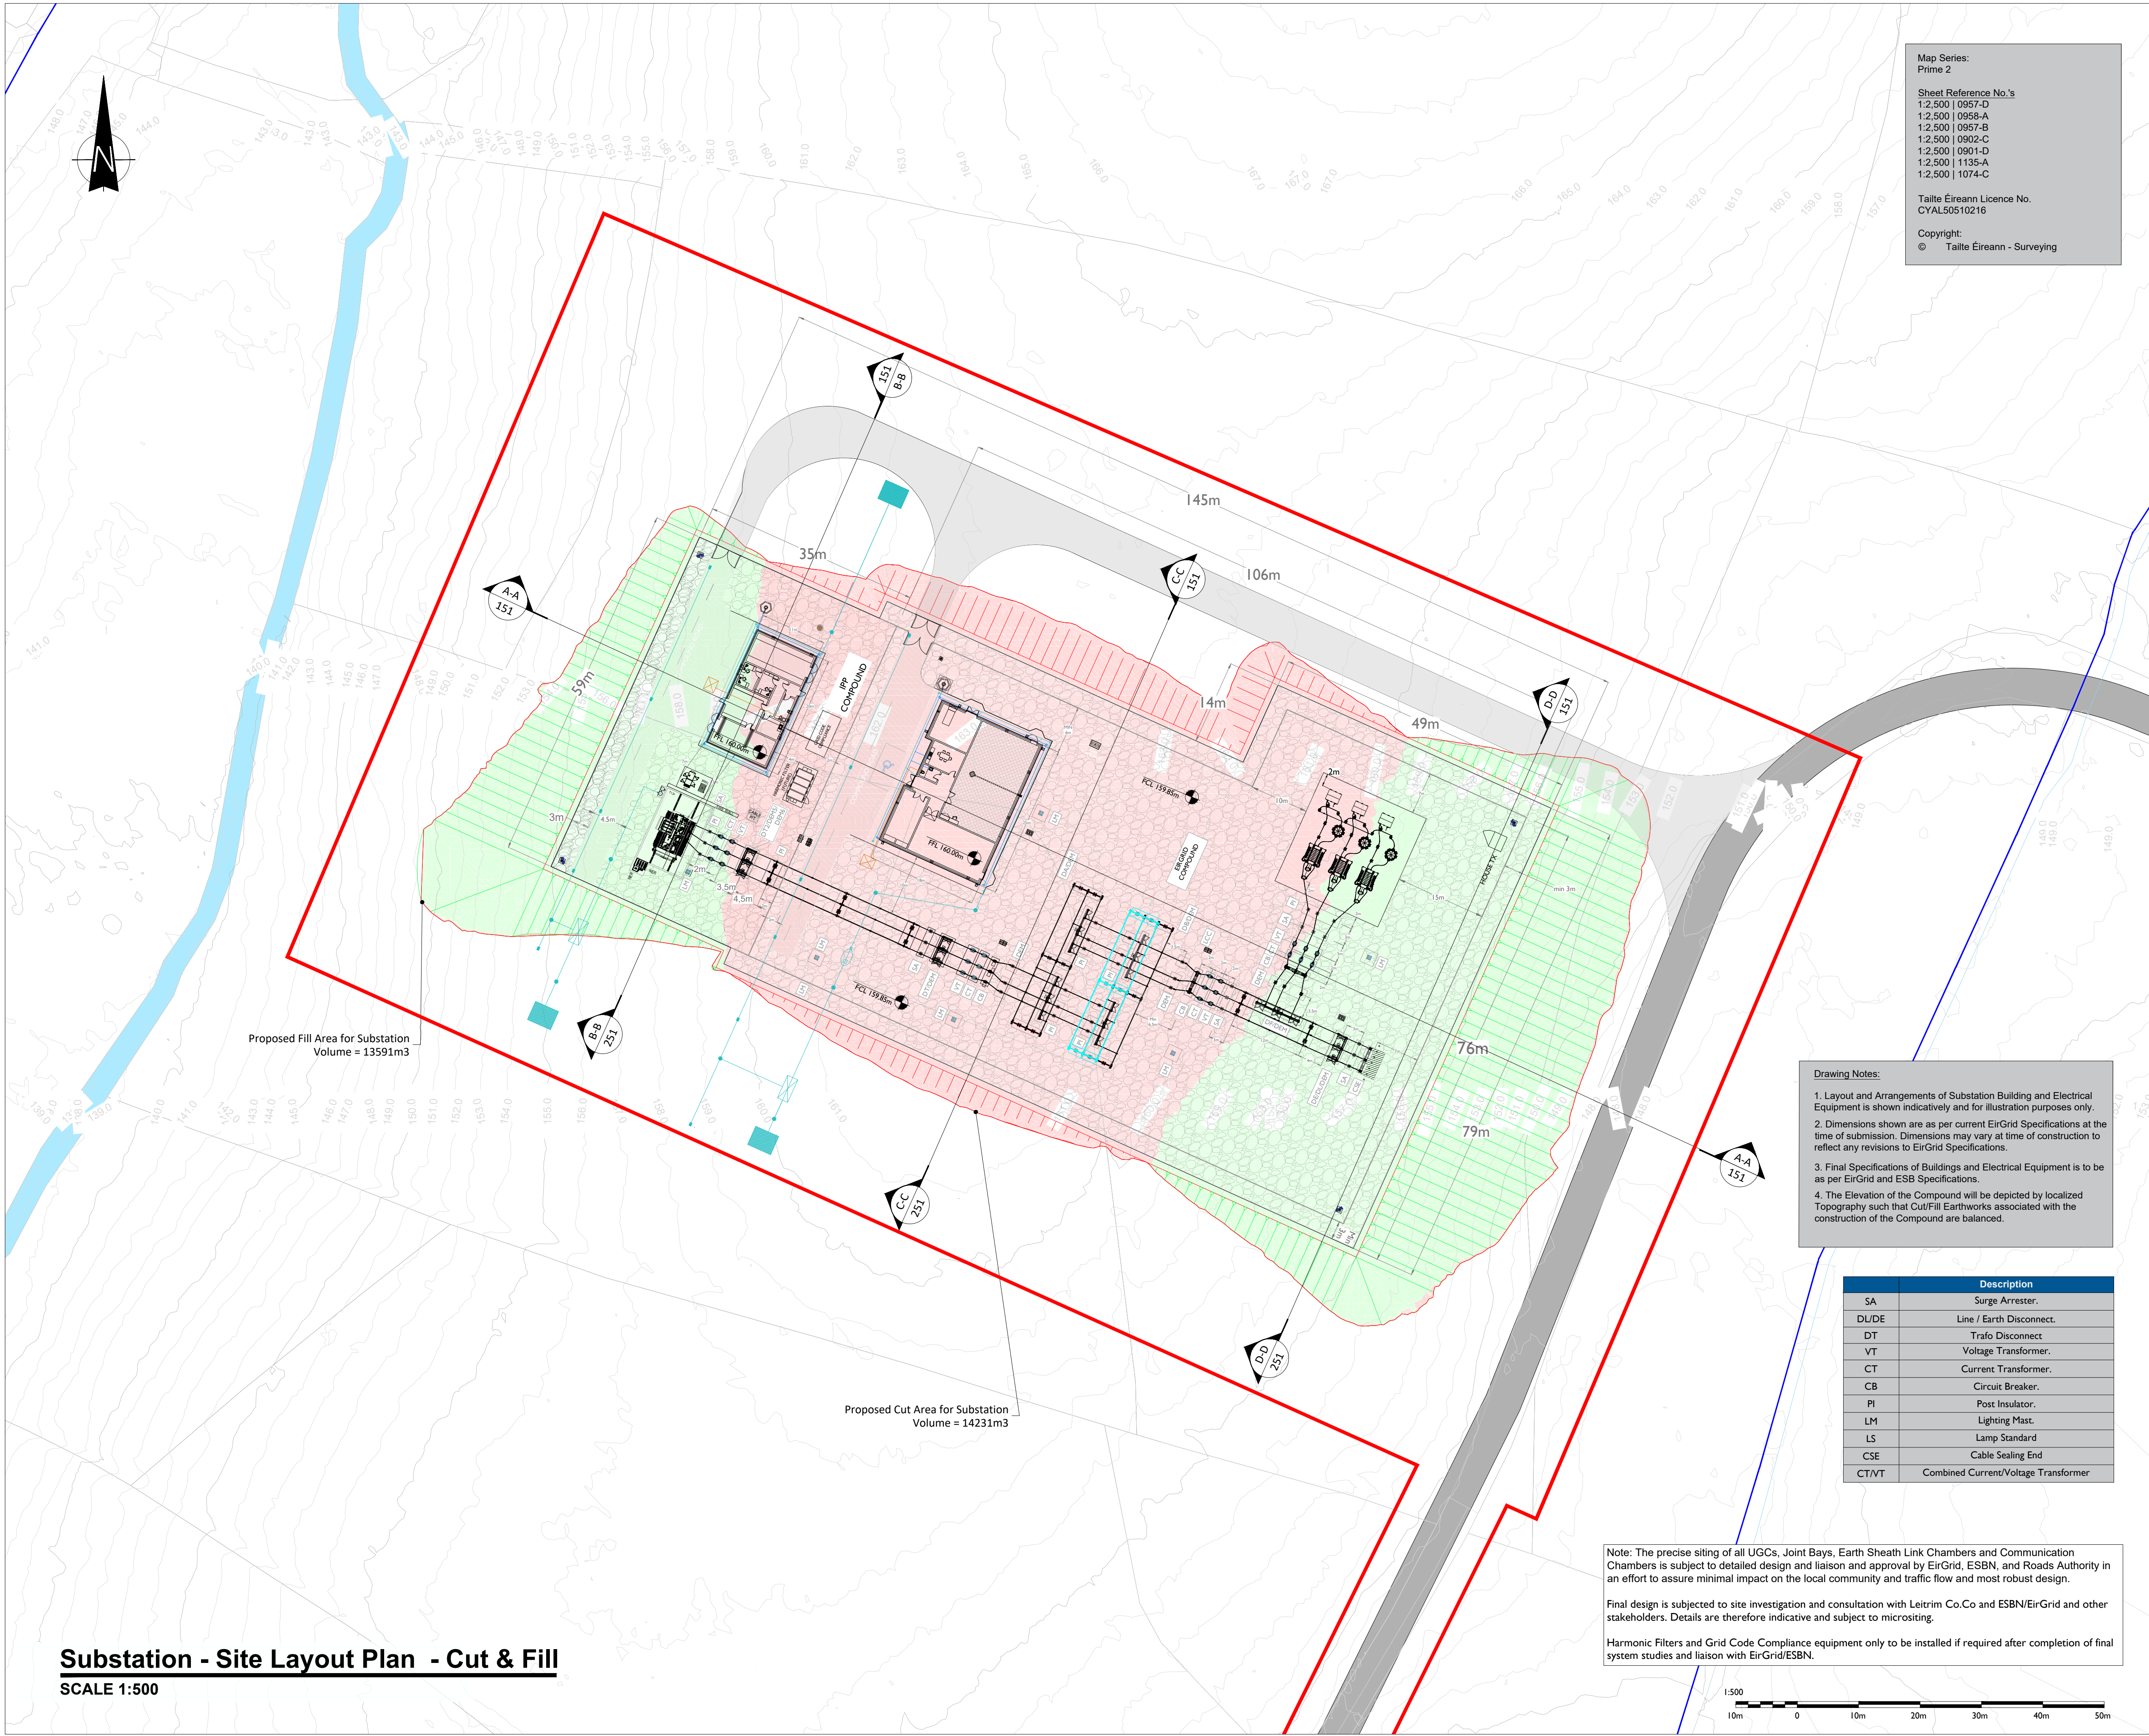

Substation - Site Layout Plan - Cut & Fill

SCALE 1:500

Map Series:
Prime 2

Sheet Reference No.'s
1:2,500 | 0957-D
1:2,500 | 0958-A
1:2,500 | 0957-B
1:2,500 | 0902-C
1:2,500 | 0901-D
1:2,500 | 1135-A
1:2,500 | 1074-C

Taitte Éireann Licence No.
CYAL50510216

Copyright:
© Taitte Éireann - Surveying



Head Office
Beenreigh,
Abbeydorney,
Tralee, Co. Kerry
Ireland
Tel: 00353 66 7135710

Regional Office
Basepoint Business Centre
Stroudley Road, Basingstoke,
Hampshire,
RG24 8UP, UK
Tel: 00 44 1256406664

PROJECT

Lissinagroagh
Wind Farm
110kV Grid Connection

CLIENT



CONSULTANTS



NOTES: -

- This drawing is to be read in conjunction with relevant drawings, specifications and reports.
- Dimensions are in millimeters, unless noted otherwise.
- Drawings are not to be scaled, use figured dimensions only.

LEGEND: -

- Proposed Cut Volume 14231m³ shown thus
- Proposed Fill Volume 13591m³ shown thus
- Red Line Planning Boundary shown thus
- Contours
- Proposed Levels shown thus
- Permanent Paved Access Roads shown thus
- Spare Busbar Equipment shown thus
- Landowners Boundary shown thus

Issued for Planning
14.08.2026

ISSUE/REVISION

NO	DATE	DESCRIPTION
P06	14.08.26	Issued for Planning
P05	17.07.26	Issued for Planning
P04	23.06.26	Issued for Planning
P03	12.06.26	Issued for Planning
P02	21.04.26	Issued for Planning
P01	20.04.26	Issued for Planning
P00	19.12.25	Issued for Information
N1	10.12.25	Issued for Information
I/R	DATE	DESCRIPTION

PROJECT NUMBER

05-773

SHEET TITLE

Substation Layout Plan - Cut & Fill

SHEET NUMBER

05773-U-DR-150