



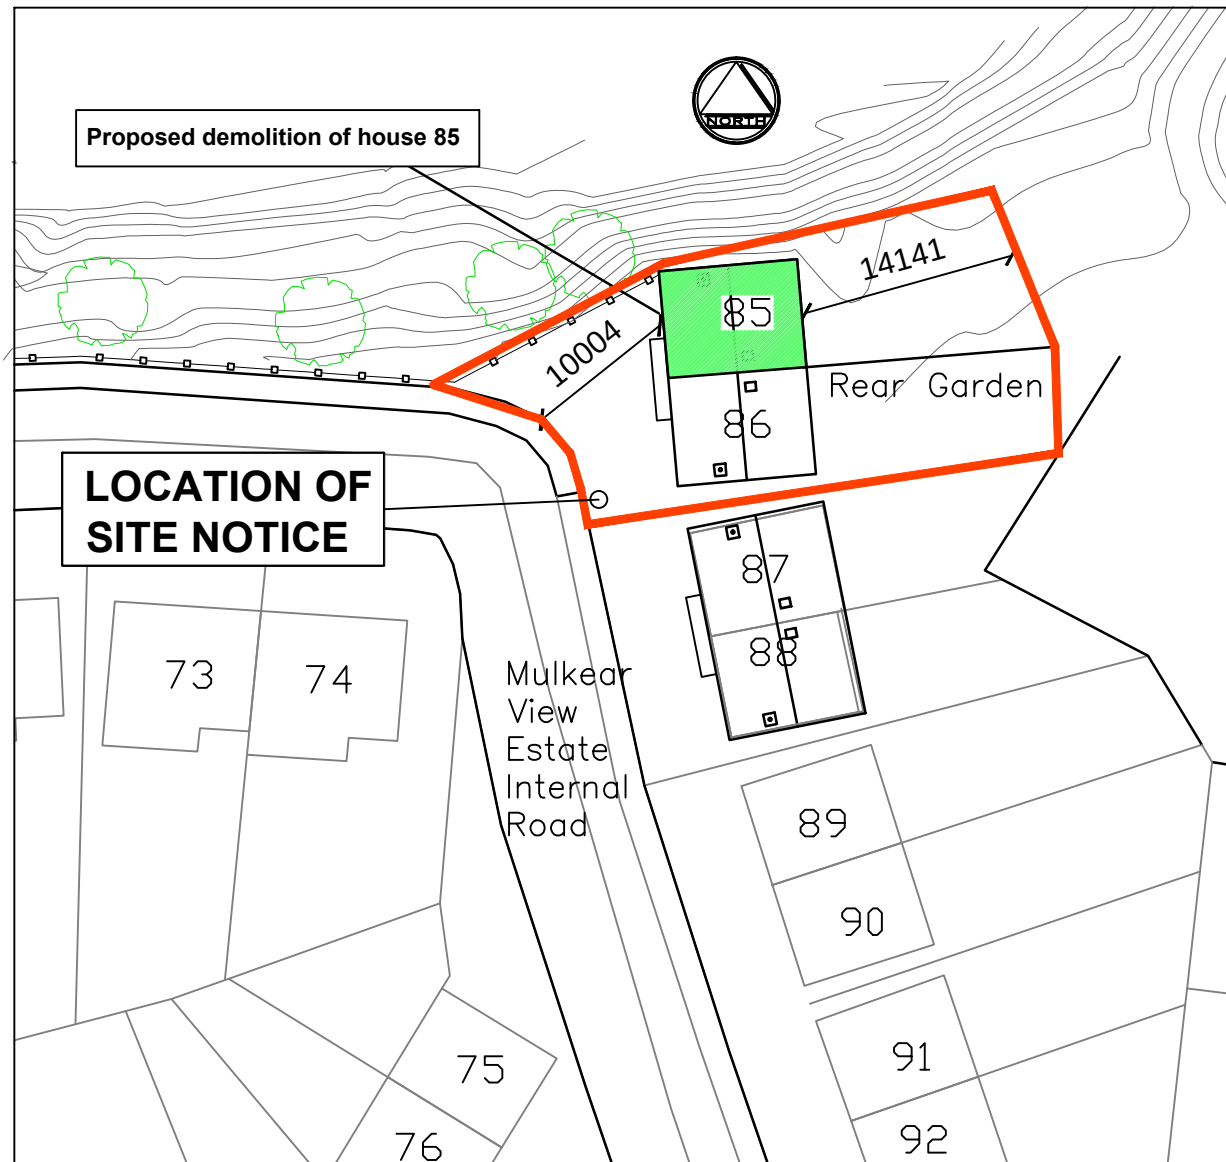

Existing Site Layout

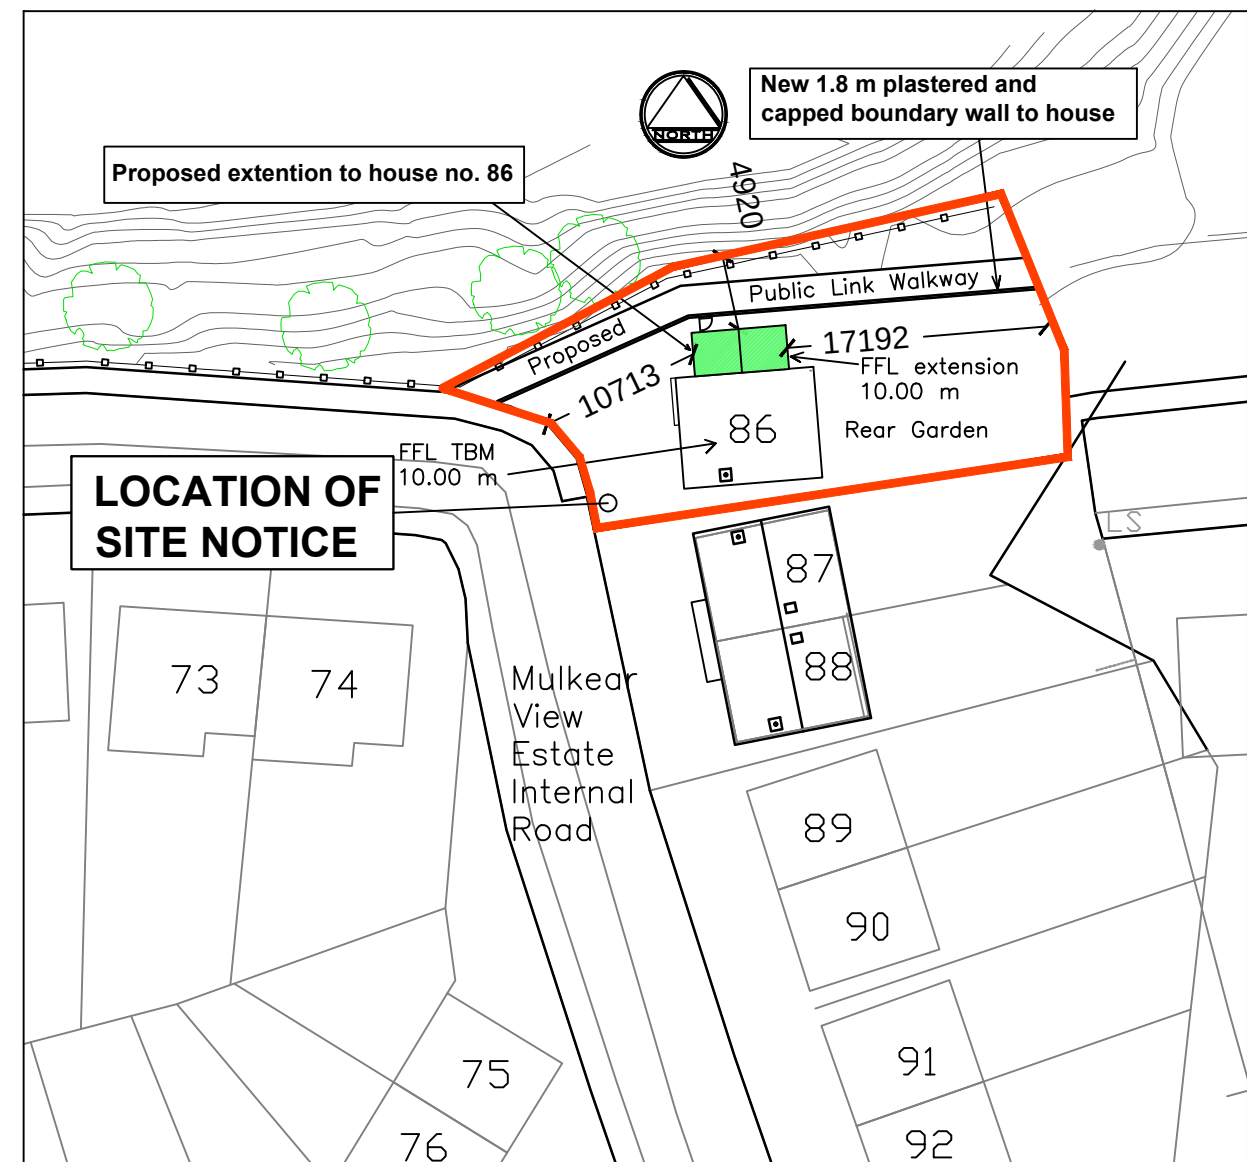

Proposed Site Layout

ISSUED FOR PLANNING APPLICATION

Ordnance Survey Ireland
- Licence No. CYAL50169211
Site area: 0.0550 Ha

— Subject Site
outlined in Red



PROJECT: 85–86 Mulkear View, Newport, Co. Tipperary Job No.

CLIENT: Tipperary County Council

2638

TITLE	DATE	DRW BY	APP BY
Site Layout	OCT 2021	SM	
SCALE: 1/500@A3			

Dwg. No.	REV.
P-02-L	

HASSETT LEYDEN ASSOCIATES
ARCHITECTS & CIVIL ENGINEERS

4 BINDON ST, ENNIS, CO CLARE.
58 CLARE STREET, LIMERICK.

PHONE (065) 6828422
FAX (065) 6820379
PHONE (061) 417990