

- | KEY: | |
|---|------------------------------------|
|  | PROPOSED FOOTWAY |
|  | EXISTING CARRIAGEWAY |
|  | PROPOSED NEW CARRIAGEWAY |
|  | PROPOSED RAISED CROSSING |
|  | PROPOSED PERMEABLE ASPHALT |
|  | PROPOSED GREEN AREA |
|  | PROPOSED HIGH FRICTION SURFACING |
|  | PROPOSED WHITE ROAD MARKING |
|  | PROPOSED YELLOW ROAD MARKING |
|  | PROPOSED TACTILE PAVING - BLISTER |
|  | PROPOSED TACTILE PAVING - CORDUROY |
|  | PROPOSED FENCING |
|  | EXISTING GULLY RETAINED |
|  | PROPOSED GULLY |
|  | PROPOSED SIGN |
|  | PROPOSED ELECTRIC VEHICLE CHARGER |
|  | PROJECT BOUNDARY |
|  | TOPOGRAPHICAL SURVEYING MAPPING |
|  | EXISTING KERB RETAINED |
|  | PROPOSED STANDARD KERB |
|  | PROPOSED FLUSH KERB |
|  | PROPOSED HIT AND MISS KERB |
|  | PROPOSED DROPPED KERB |
|  | PROPOSED TRANSITION KERB |


10.07.26	1	PLANNING	SG	AM
15.06.26	0	INFORMATION	SG	AM
DATE	REV	DESCRIPTION	DRAWN	CHKD

CIVIC

team-civic.com

PROJECT
CHODSON BAY ROSCOMBE COUNTY COUNCIL
TITLE
SITE LAYOUT PLAN SIGNS, LINES, KERBS, AND SURFACES SHEET 1 OF 9

DRAWING STATUS			STATUS CODE	
PLANNING			P3	
CE PROJECT No.	SCALE @ A1	DATE CREATED	DRAWN	CHECKED
31022	1:250	15.06.26	SG	AM
DRAWING No.				REV
31022-DR-CIV-CE-00201				1

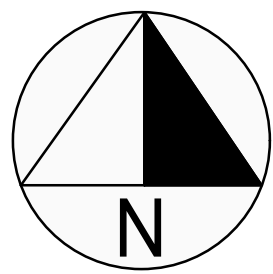

FOR CONTINUATION
SEE SHEET 00201

RRM 006
M 114
RRM 017

PROPOSED SIGN
POST. STOP
SIGN (RUS 027)

RRM 017
M 124

PROPOSED SIGN POST.
NO ENTRY (RUS 050) SIGN

RRM 004

RRM 004

RRM 004

RRM 035

PROPOSED SIGN POST.
DISABLED PERSONS
PARKING (F 204)

RRM 008

RRM 001

RRM 015

FOR CONTINUATION
SEE SHEET 00203

Pond

0m 10m 20m
SCALE 1:250 at A1

STANDARD NOTES

- THIS DRAWING IS TO BE READ IN CONJUNCTION WITH ALL RELEVANT ARCHITECTS AND ENGINEER'S DRAWINGS AND THE SPECIFICATIONS.
- THIS DRAWING SHOULD NOT BE SCALED.
- ALL DIMENSIONS ARE TO BE VERIFIED BY THE CONTRACTOR ON SITE.
- ALL DISCREPANCIES SHOULD BE REPORTED TO C.A./E.A. PRIOR TO THE COMMENCEMENT OF WORKS.

© CIVIC LIMITED

© TAILTE ÉIREANN - SURVEYING.
LICENCE NUMBER: CYAL5044143

KEY:

- PROPOSED FOOTWAY
- EXISTING CARRIAGEWAY
- PROPOSED NEW CARRIAGEWAY
- PROPOSED RAISED CROSSING
- PROPOSED PERMEABLE ASPHALT
- PROPOSED GREEN AREA
- PROPOSED HIGH FRICTION SURFACING
- PROPOSED WHITE ROAD MARKING
- PROPOSED YELLOW ROAD MARKING
- PROPOSED TACTILE PAVING - BLISTER
- PROPOSED TACTILE PAVING - CORDUROY
- PROPOSED FENCING
- EXISTING GULLY RETAINED
- PROPOSED GULLY
- PROPOSED SIGN
- PROPOSED ELECTRIC VEHICLE CHARGER
- PROJECT BOUNDARY
- TOPOGRAPHICAL SURVEY/OS MAPPING
- EXISTING KERB RETAINED
- PROPOSED STANDARD KERB
- PROPOSED FLUSH KERB
- PROPOSED HIT AND MISS KERB
- PROPOSED DROPPED KERB
- PROPOSED TRANSITION KERB



Rialtas na hÉireann
Government of Ireland



Arna chomhchistiú ag
an Aontas Eorpach

Co-funded by the
European Union



Tionól Reigiúnach
Oirthir agus Lár-Tíre
Eastern and Midland
Regional Assembly



Fáilte
Ireland



Comhairle Contae
Ros Comáin
Roscommon
County Council



THE HODSON BAY WATERFRONT PARK PROJECT IS
CO-FUNDED BY THE GOVERNMENT OF IRELAND AND THE
EUROPEAN UNION THROUGH THE EU JUST TRANSITION
FUND

10.07.26	1	PLANNING	SG	AM
15.06.26	0	INFORMATION	SG	AM
DATE	REV	DESCRIPTION	DRAWN	CHKD


CIVIC

team-civic.com

PROJECT
HODSON BAY
ROSCOMMON COUNTY COUNCIL

TITLE
SITE LAYOUT PLAN
SIGNS, LINES, KERBS, AND SURFACES
SHEET 2 OF 9

DRAWING STATUS					STATUS CODE	
PLANNING					P3	
CE PROJECT No.	SCALE @ A1	DATE CREATED	DRAWN	CHECKED	REV	REV
31022	1:250	15.06.26	SG	AM		
DRAWING No.					1	
31022-DR-CIV-CE-00202						

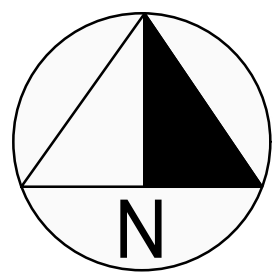

FOR CONTINUATION
SEE SHEET 00202

PROPOSED SIGN POST.
DISABLED PERSONS'
PARKING (F 204)

RRM 008
RRM 001
RRM 030

PROPOSED SIGN POST.
BUS STOP SIGN (RUS 031)

'CAMPING AND CARAVANS
PROHIBITED' SUPPLEMENTARY
SIGN RETAINED
RRM 030

PROPOSED SIGN POST. YIELD
(RUS 026) SIGN ON WEST
SIDE. NO ENTRY (RUS 050)
SIGN ON EAST SIDE

RRM 019

PROPOSED SIGN POST. YIELD
(RUS 026) SIGN ON WEST
SIDE. NO ENTRY (RUS 050)
SIGN ON EAST SIDE

RUS 066 ZEBRA
CROSSING SIGN

M 112

RUS 066 ZEBRA
CROSSING SIGN

PROPOSED SIGN POST. YIELD
(RUS 026) SIGN ON NORTH
SIDE. NO ENTRY (RUS 050)
SIGN ON SOUTH SIDE

RRM 004

PROPOSED SIGN POST. YIELD
(RUS 026) SIGN ON
SOUTH SIDE. NO ENTRY (RUS
050) SIGN ON NORTH SIDE

RRM 019

RRM 035
RRM 013
PROPOSED SIGN POST.
ELECTRIC VEHICLE CHARGING
ONLY SIGN (RUS 020A)

RRM 004

PROPOSED SIGN POST.
DISABLED PERSONS'
PARKING (F 204)

FOR CONTINUATION
SEE SHEET 00204

STANDARD NOTES

1. THIS DRAWING IS TO BE READ IN CONJUNCTION WITH ALL RELEVANT ARCHITECTS AND ENGINEER'S DRAWINGS AND THE SPECIFICATIONS.
2. THIS DRAWING SHOULD NOT BE SCALED.
3. ALL DIMENSIONS ARE TO BE VERIFIED BY THE CONTRACTOR ON SITE.
4. ALL DISCREPANCIES SHOULD BE REPORTED TO C.A./E.A. PRIOR TO THE COMMENCEMENT OF WORKS.

© CIVIC LIMITED

© TAILTE ÉIREANN - SURVEYING.
LICENCE NUMBER: CYAL5044143

KEY:

- PROPOSED FOOTWAY
- EXISTING CARRIAGEWAY
- PROPOSED NEW CARRIAGEWAY
- PROPOSED RAISED CROSSING
- PROPOSED PERMEABLE ASPHALT
- PROPOSED GREEN AREA
- PROPOSED HIGH FRICTION SURFACING
- PROPOSED WHITE ROAD MARKING
- PROPOSED YELLOW ROAD MARKING
- PROPOSED TACTILE PAVING - BLISTER
- PROPOSED TACTILE PAVING - CORDUROY
- PROPOSED FENCING
- EXISTING GULLY RETAINED
- PROPOSED GULLY
- PROPOSED SIGN
- PROPOSED ELECTRIC VEHICLE CHARGER
- PROJECT BOUNDARY
- TOPOGRAPHICAL SURVEY/OS MAPPING
- EXISTING KERB RETAINED
- PROPOSED STANDARD KERB
- PROPOSED FLUSH KERB
- PROPOSED HIT AND MISS KERB
- PROPOSED DROPPED KERB
- PROPOSED TRANSITION KERB



Rialtas na hÉireann
Government of Ireland



Arna chomhchistiú ag
an Aontas Eorpach
Co-funded by the
European Union



Tionól Reigiúnach
Oirthir agus Lár-Tíre
Eastern and Midland
Regional Assembly



Fáilte
Ireland



Comhairle Contae
Ros Comáin
Roscommon
County Council



THE HODSON BAY WATERFRONT PARK PROJECT IS
CO-FUNDED BY THE GOVERNMENT OF IRELAND AND THE
EUROPEAN UNION THROUGH THE EU JUST TRANSITION
FUND

10.07.26	1	PLANNING	SG	AM
15.06.26	0	INFORMATION	SG	AM
DATE	REV	DESCRIPTION	DRAWN	CHKD

CIVIC

team-civic.com

PROJECT
HODSON BAY
ROSCOMMON COUNTY COUNCIL

TITLE
SITE LAYOUT PLAN
SIGNS, LINES, KERBS, AND SURFACES
SHEET 3 OF 9

DRAWING STATUS					STATUS CODE	
PLANNING					P3	
CE PROJECT No.	SCALE @ A1	DATE CREATED	DRAWN	CHECKED	REV	
31022	1:250	15.06.26	SG	AM		
DRAWING No.					REV	
31022-DR-CIV-CE-00203					1	

FILE LOCATION PATH: P:\CIVIC IRELAND\PROJECTS HOT\31022-HODSON BAY\004-BIM\CIVIL\CIVIL 20\31022-CIV-XX-XX-S-C-HODSON BAY_SIGNS LINES KERBS AND SURFACES_V1.DWG

0m 10m 20m
SCALE 1:250 at A1

FILE LOCATION PATH: P:\CIVIC IRELAND\PROJECTS HOT131022 HODSON BAY\004 BIM\CIVIL\SCIVIL 20131022-CIV-XX-XX-S-C-HODSON BAY_SIGNS LINES KERBS AND SURFACES_V1.DWG



STANDARD NOTES

1. THIS DRAWING IS TO BE READ IN CONJUNCTION WITH ALL RELEVANT ARCHITECTS AND ENGINEER'S DRAWINGS AND THE SPECIFICATIONS.
2. THIS DRAWING SHOULD NOT BE SCALED.
3. ALL DIMENSIONS ARE TO BE VERIFIED BY THE CONTRACTOR ON SITE.
4. ALL DISCREPANCIES SHOULD BE REPORTED TO C.A./E.A. PRIOR TO THE COMMENCEMENT OF WORKS.

© CIVIC LIMITED
© TAILTE ÉIREANN - SURVEYING.
LICENCE NUMBER: CYAL5044143

KEY:

- PROPOSED FOOTWAY
- EXISTING CARRIAGEWAY
- PROPOSED NEW CARRIAGEWAY
- PROPOSED RAISED CROSSING
- PROPOSED PERMEABLE ASPHALT
- PROPOSED GREEN AREA
- PROPOSED HIGH FRICTION SURFACING
- PROPOSED WHITE ROAD MARKING
- PROPOSED YELLOW ROAD MARKING
- PROPOSED TACTILE PAVING - BLISTER
- PROPOSED TACTILE PAVING - CORDUROY
- PROPOSED FENCING
- EXISTING GULLY RETAINED
- PROPOSED GULLY
- PROPOSED SIGN
- PROPOSED ELECTRIC VEHICLE CHARGER
- PROJECT BOUNDARY
- TOPOGRAPHICAL SURVEY/OS MAPPING
- EXISTING KERB RETAINED
- PROPOSED STANDARD KERB
- PROPOSED FLUSH KERB
- PROPOSED HIT AND MISS KERB
- PROPOSED DROPPED KERB
- PROPOSED TRANSITION KERB

Rialtas na hÉireann
Government of Ireland

Arna chomhchistiú ag an Aontas Eorpach
Co-funded by the European Union

Tionól Reigiúnach Oirthir agus Lár-Tíre
Eastern and Midland Regional Assembly

Fáilte Ireland

ROS COMAÍN
Comhairle Contae Ros Comáin
Roscommon County Council

Waterways Ireland

10.07.26	1	PLANNING	SG	AM
15.06.26	0	INFORMATION	SG	AM
DATE	REV	DESCRIPTION	DRAWN	CHKD

CIVIC



team-civic.com

PROJECT
HODSON BAY
ROSCOMMON COUNTY COUNCIL

TITLE
SITE LAYOUT PLAN
SIGNS, LINES, KERBS, AND SURFACES
SHEET 4 OF 9

DRAWING STATUS PLANNING		STATUS CODE P3		
CE PROJECT No.	SCALE @ A1	DATE CREATED	DRAWN	CHECKED
31022	1:250	15.06.26	SG	AM
DRAWING No. 31022-DR-CIV-CE-00204				REV 1

FILE LOCATION PATH: P:\CIVIC IRELAND\PROJECTS HOT131022 HODSON BAY\004 BIM\CIVIL\CIVIL 20131022-CIV-XX-XX-S-C-HODSON BAY_SIGNS LINES KERBS AND SURFACES_V1.DWG

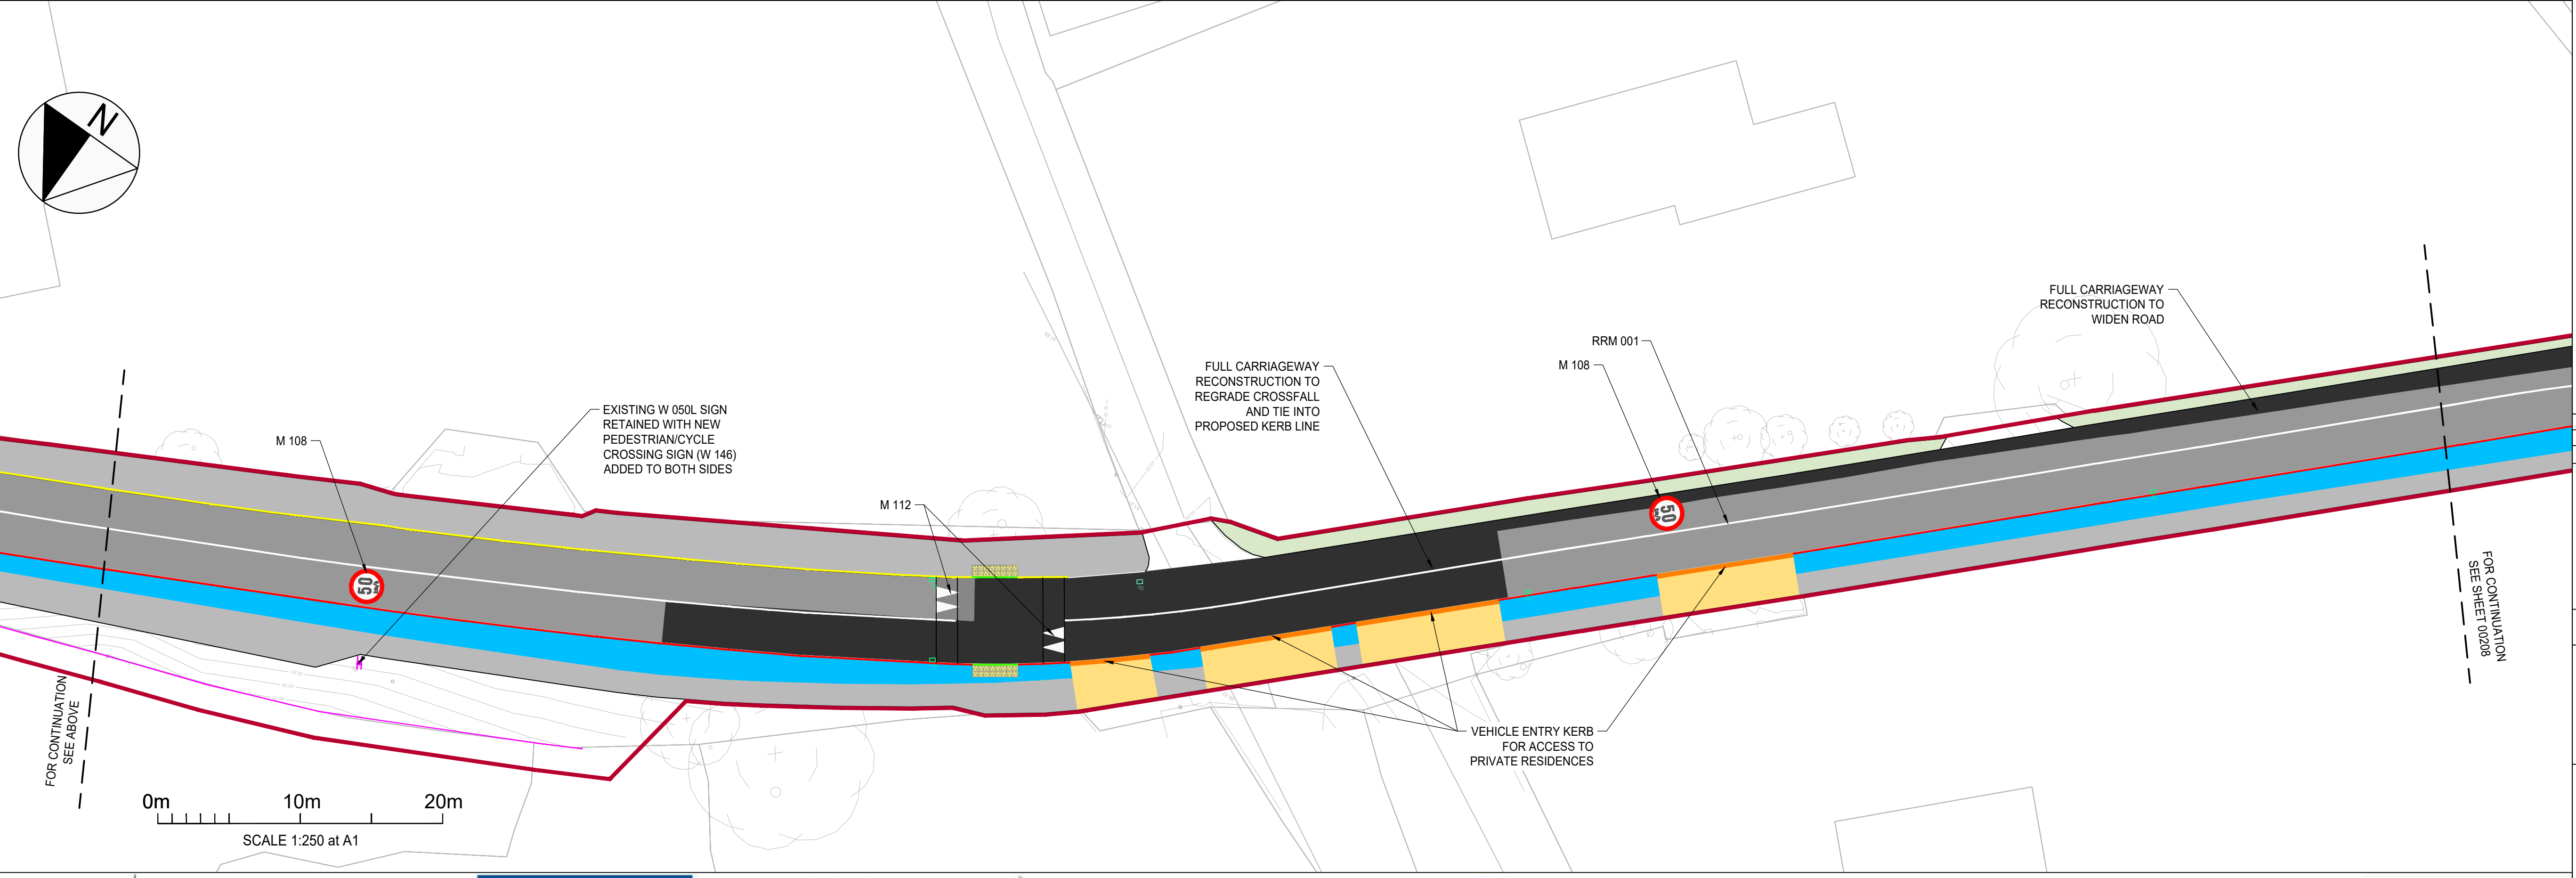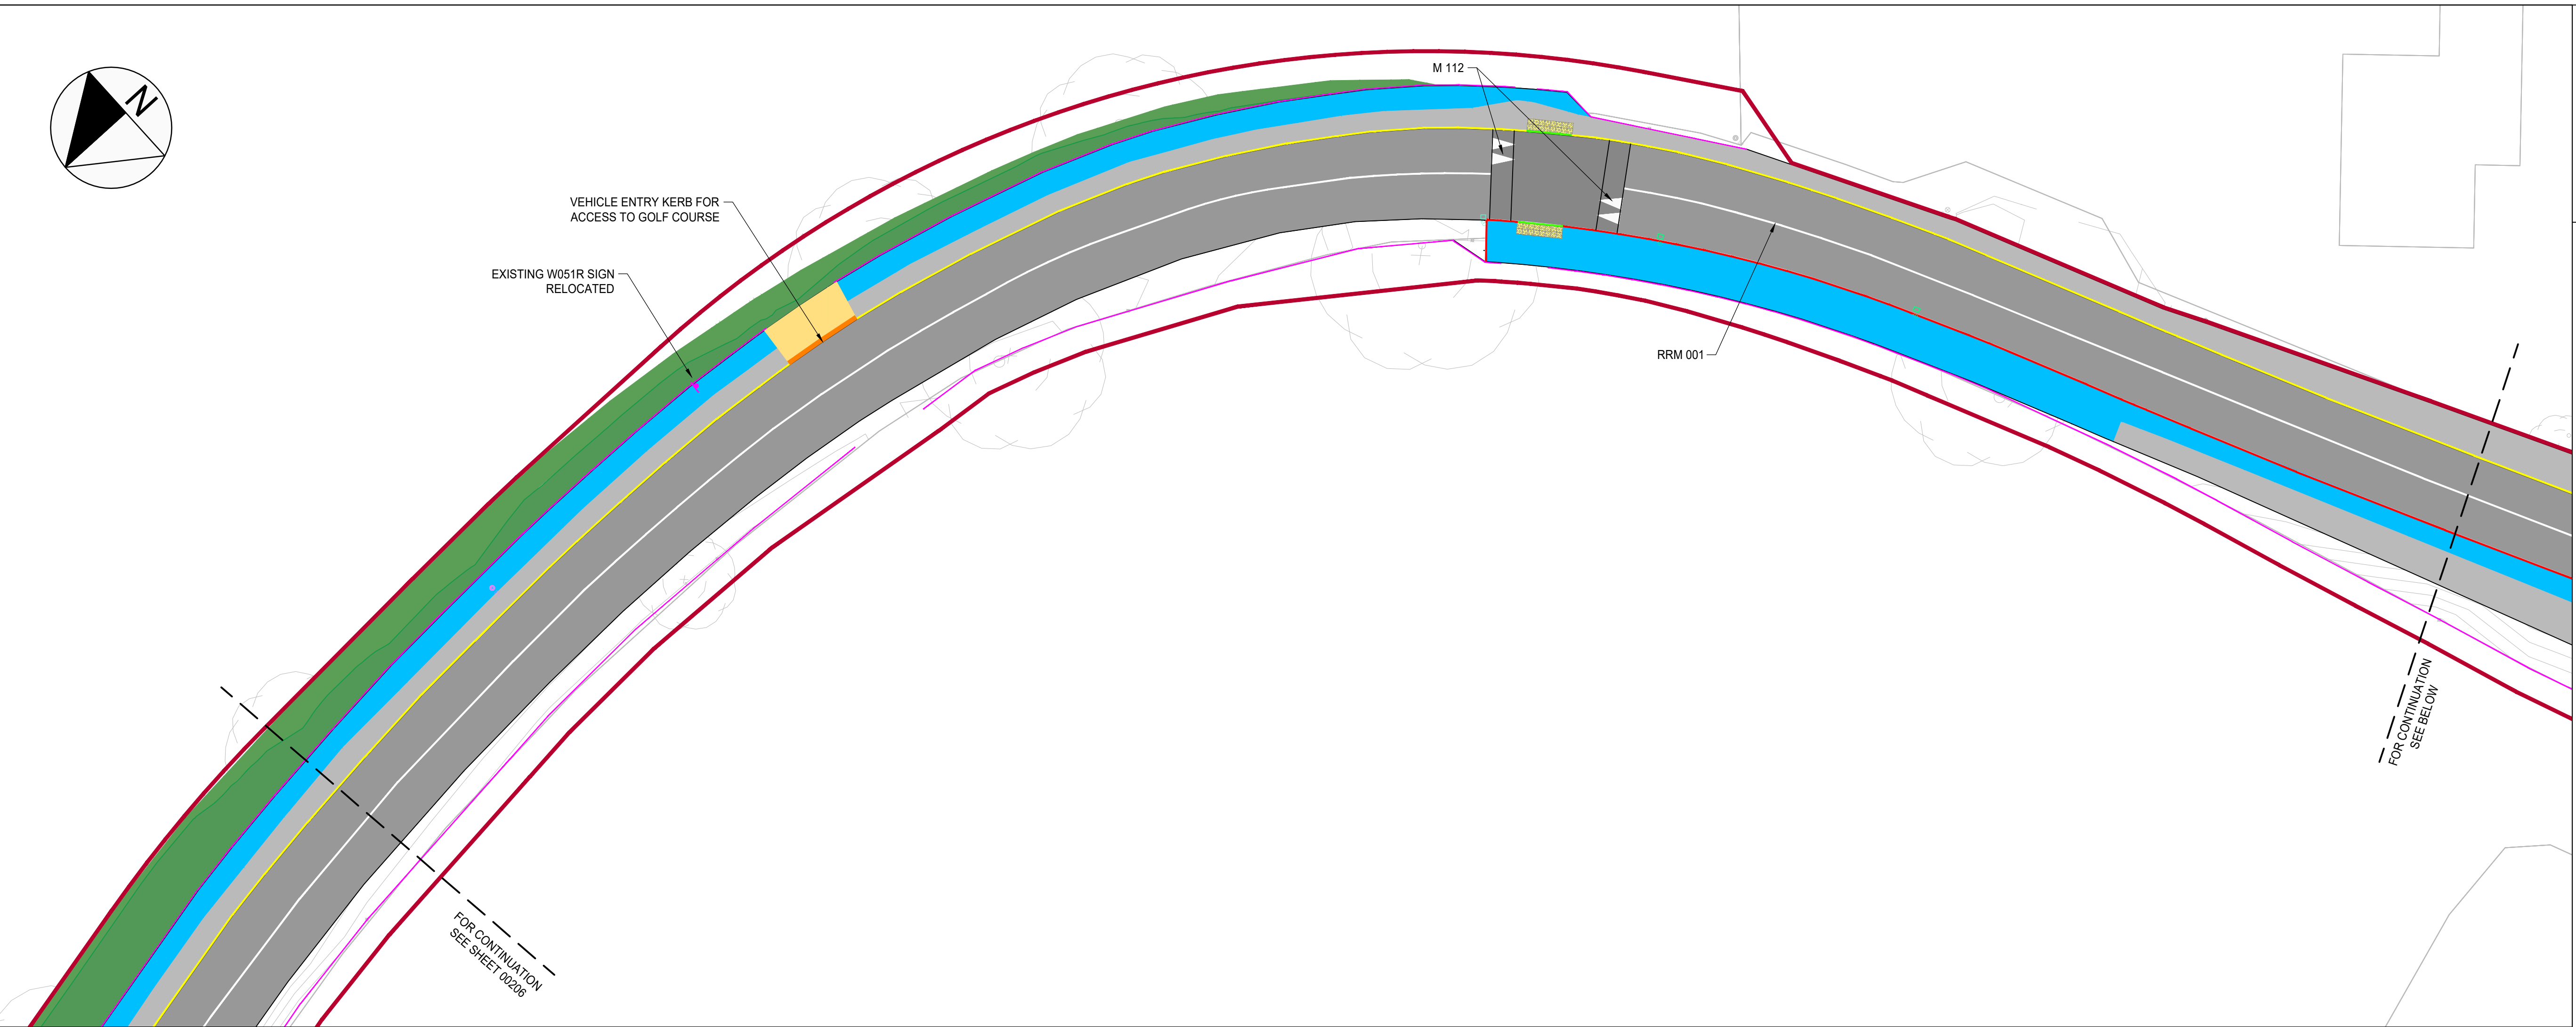

STANDARD NOTES

- THIS DRAWING IS TO BE READ IN CONJUNCTION WITH ALL RELEVANT ARCHITECTS AND ENGINEER'S DRAWINGS AND THE SPECIFICATIONS.
- THIS DRAWING SHOULD NOT BE SCALED.
- ALL DIMENSIONS ARE TO BE VERIFIED BY THE CONTRACTOR ON SITE.
- ALL DISCREPANCIES SHOULD BE REPORTED TO C.A/E.A. PRIOR TO THE COMMENCEMENT OF WORKS.

© CIVIC LIMITED

© TAILTE ÉIREANN - SURVEYING.
LICENCE NUMBER: CYAL5044143

KEY:

- EXISTING FOOTWAY
- PROPOSED FOOTWAY WIDENING
- PROPOSED VEHICLE TRAFFICKED FOOTWAY
- EXISTING CARRIAGEWAY
- PROPOSED CARRIAGEWAY REBUILD
- PROPOSED RAISED TRAFFIC CALMING
- PROPOSED EMBANKMENT
- PROPOSED WHITE ROAD MARKING
- PROPOSED YELLOW ROAD MARKING
- PROPOSED TACTILE PAVING - BLISTER
- PROPOSED TACTILE PAVING - CORDUROY
- PROPOSED FENCING
- EXISTING GULLY RETAINED
- PROPOSED GULLY
- PROPOSED SIGN
- PROJECT BOUNDARY
- TOPOGRAPHICAL SURVEY/OS MAPPING
- EXISTING KERB RETAINED
- PROPOSED STANDARD KERB
- PROPOSED FLUSH KERB
- PROPOSED DROPPED KERB
- PROPOSED TRANSITION KERB
- PROPOSED VEHICLE ENTRY KERB

10.07.26	1	PLANNING	SG	AM
15.06.26	0	INFORMATION	SG	AM
DATE	REV	DESCRIPTION	DRAWN	CHKD

CIVIC

team-civic.com

PROJECT

HODSON BAY
ROSCOMMON COUNTY COUNCIL

TITLE

SITE LAYOUT PLAN
SIGNS, LINES, KERBS, AND SURFACES
SHEET 7 OF 9

DRAWING STATUS		STATUS CODE	
PLANNING		P3	
CE PROJECT No.	SCALE @ A1	DATE CREATED	DRAWN
31022	1:250	15.06.26	SG
DRAWING No.		REV	
31022-DR-CIV-CE-00207		1	



Rialtas na hÉireann
Government of Ireland



Arna chomhchistiú ag
an Aontas Eorpach

Co-funded by the
European Union

Tionól Reigiúnach Oirthir agus Lár-Tíre
Eastern and Midland Regional Assembly

Fáilte
Ireland


ROS
COM
MON

Comhairle Contae
Ros Comáin
Roscommon
County Council

Waterways
Ireland

THE HODSON BAY WATERFRONT
PARK PROJECT IS CO-FUNDED BY
THE GOVERNMENT OF IRELAND
AND THE EUROPEAN UNION
THROUGH THE EU JUST
TRANSITION FUND

FILE LOCATION PATH: P:\CIVIC IRELAND\PROJECTS HOT131022 HODSON BAY\004 BIM\CIVIL\CIVIL 20131022-CIV-XX-XX-S-C-HODSON BAY_SIGN LINES KERBS AND SURFACES_V1.DWG

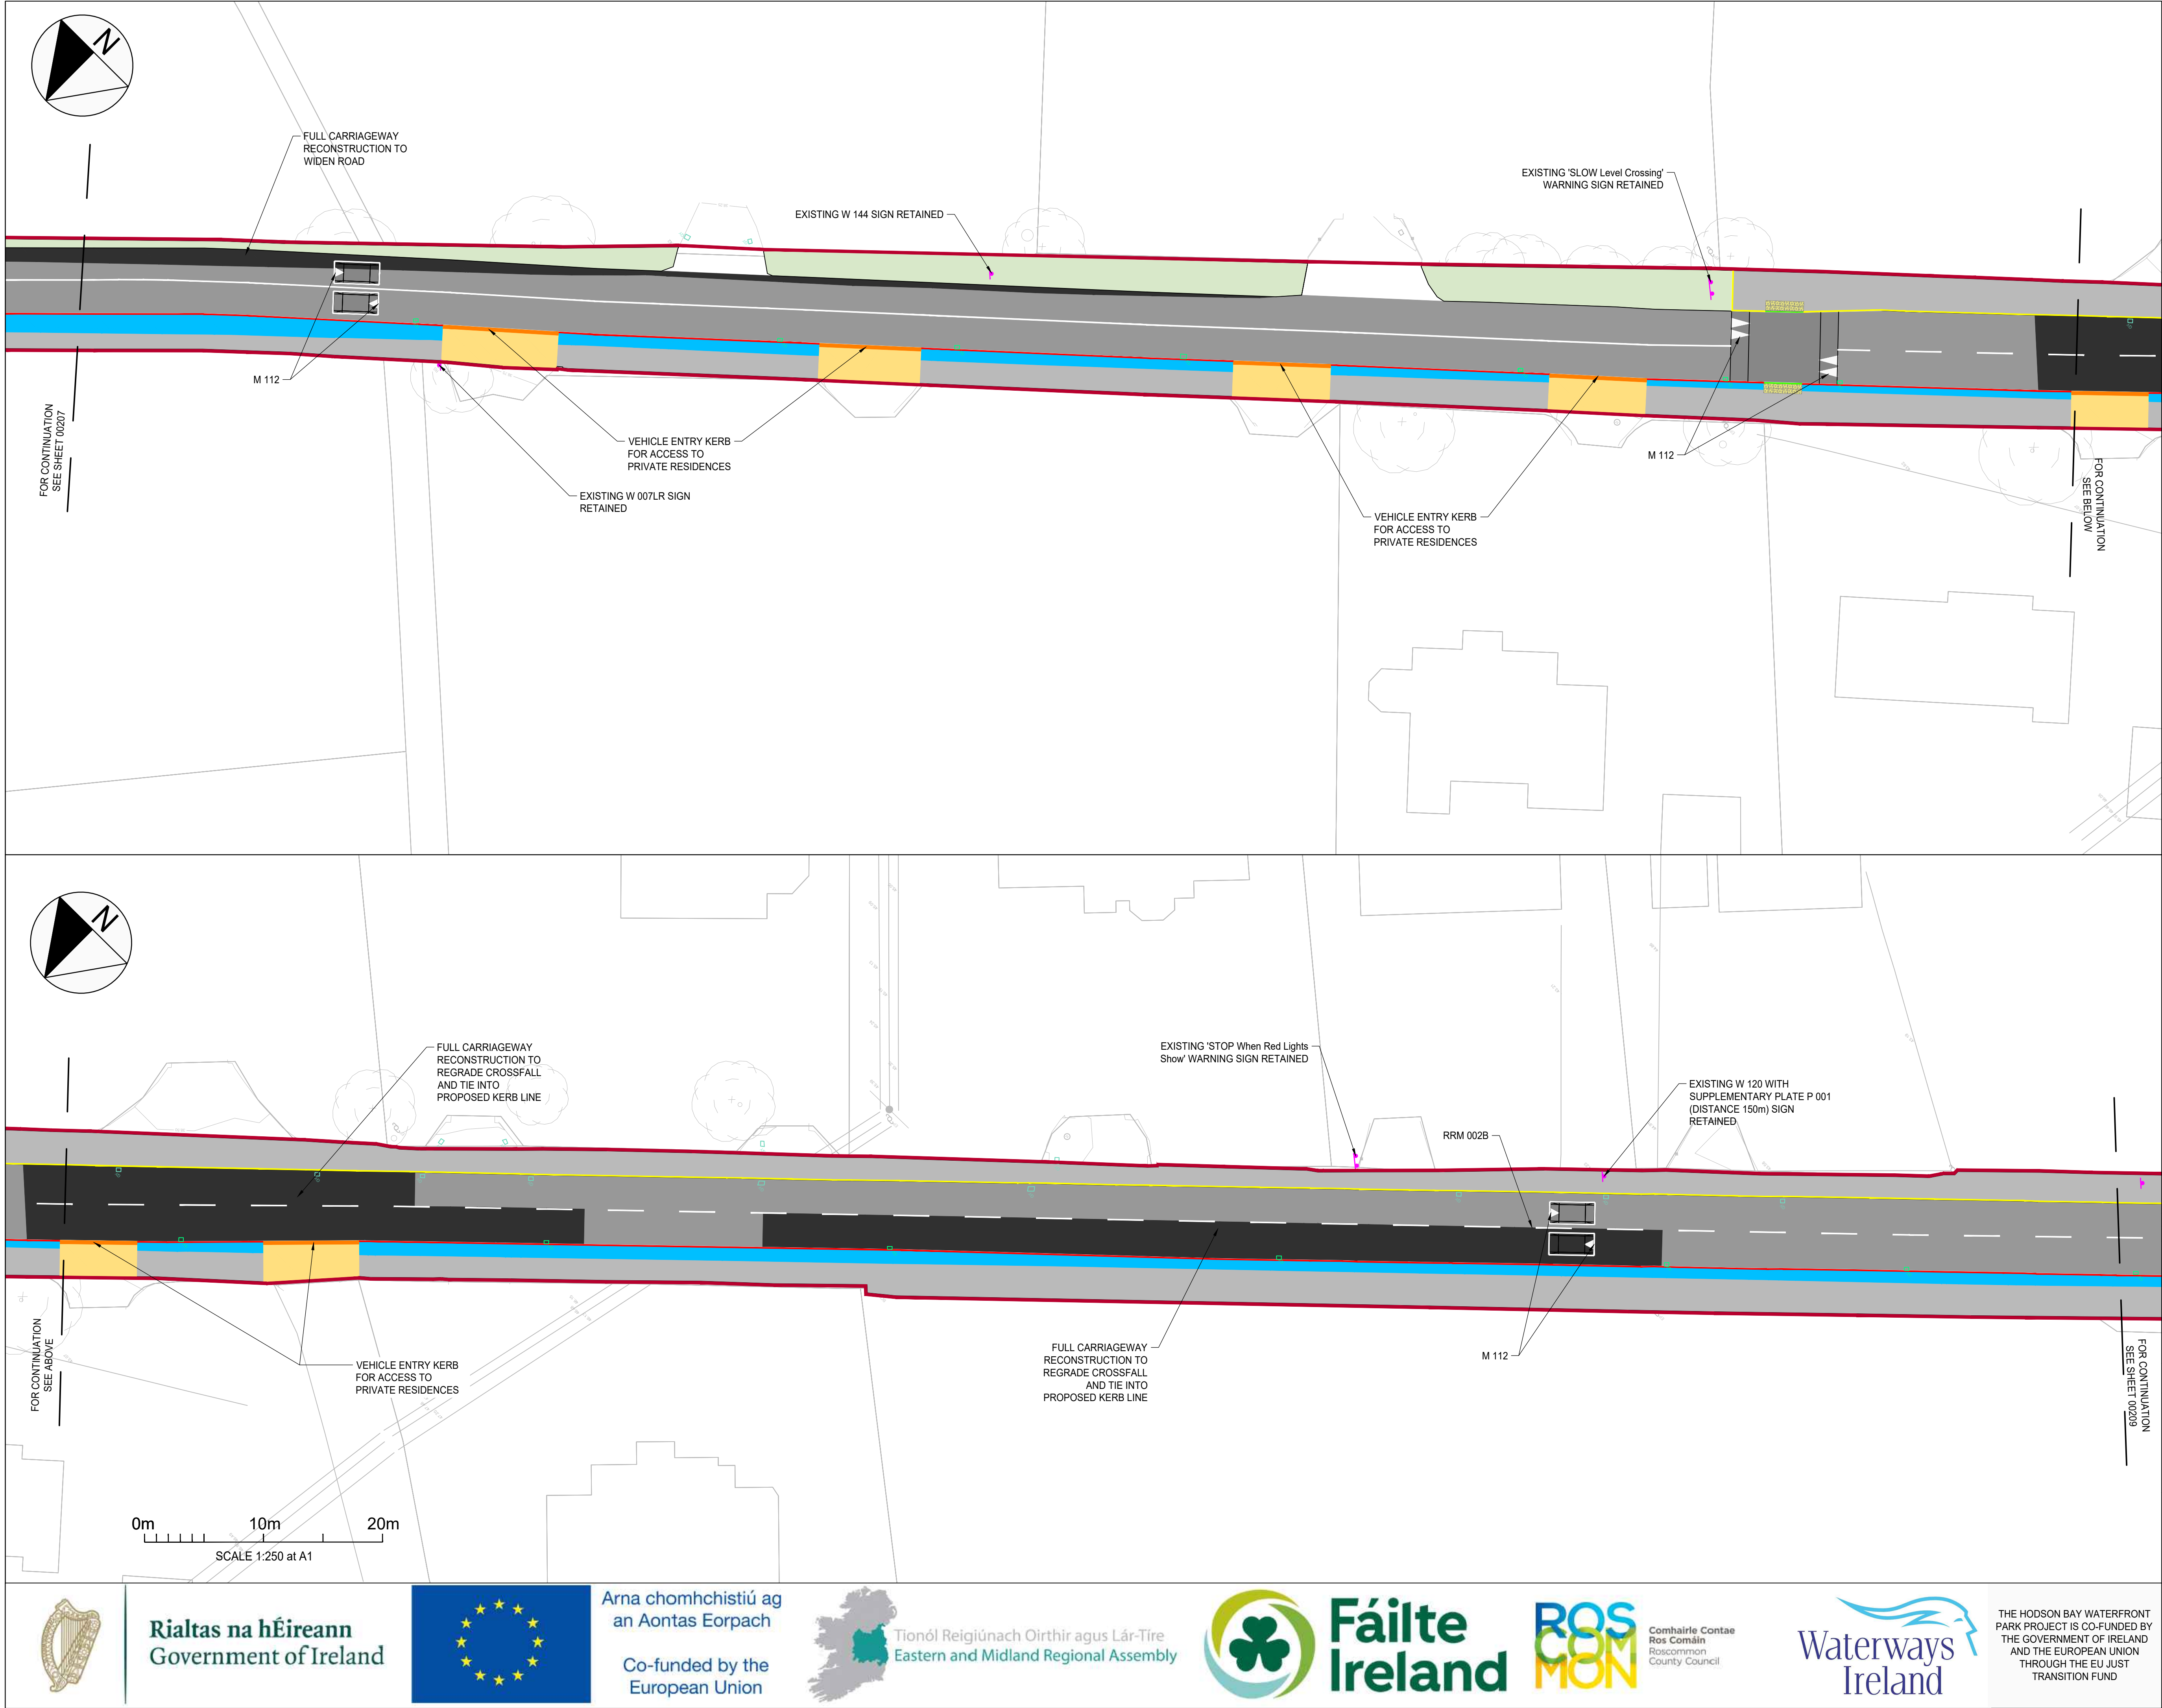

STANDARD NOTES

- THIS DRAWING IS TO BE READ IN CONJUNCTION WITH ALL RELEVANT ARCHITECTS AND ENGINEER'S DRAWINGS AND THE SPECIFICATIONS.
- THIS DRAWING SHOULD NOT BE SCALED.
- ALL DIMENSIONS ARE TO BE VERIFIED BY THE CONTRACTOR ON SITE.
- ALL DISCREPANCIES SHOULD BE REPORTED TO C.A./E.A. PRIOR TO THE COMMENCEMENT OF WORKS.

© CIVIC LIMITED
© TAILTE ÉIREANN - SURVEYING.
LICENCE NUMBER: CYAL5044143

KEY:

- EXISTING FOOTWAY
- PROPOSED FOOTWAY WIDENING
- PROPOSED VEHICLE TRAFFICKED FOOTWAY
- EXISTING CARRIAGEWAY
- PROPOSED CARRIAGEWAY REBUILD
- PROPOSED RAISED TRAFFIC CALMING
- PROPOSED EMBANKMENT
- PROPOSED WHITE ROAD MARKING
- PROPOSED YELLOW ROAD MARKING
- PROPOSED TACTILE PAVING - BLISTER
- PROPOSED TACTILE PAVING - CORDUROY
- PROPOSED FENCING
- EXISTING GULLY RETAINED
- PROPOSED GULLY
- PROPOSED SIGN
- PROJECT BOUNDARY
- TOPOGRAPHICAL SURVEY/OS MAPPING
- EXISTING KERB RETAINED
- PROPOSED STANDARD KERB
- PROPOSED FLUSH KERB
- PROPOSED DROPPED KERB
- PROPOSED TRANSITION KERB
- PROPOSED VEHICLE ENTRY KERB

10.07.26	1	PLANNING	SG	AM
15.06.26	0	INFORMATION	SG	AM
DATE	REV	DESCRIPTION	DRAWN	CHKD

CIVIC

team-civic.com

PROJECT
HODSON BAY
ROSCOMMON COUNTY COUNCIL

TITLE
SITE LAYOUT PLAN
SIGNS, LINES, KERBS, AND SURFACES
SHEET 8 OF 9

DRAWING STATUS PLANNING					STATUS CODE P3	
CE PROJECT No.	SCALE @ A1	DATE CREATED	DRAWN	CHECKED		
31022	1:250	15.06.26	SG	AM		
DRAWING No. 31022-DR-CIV-CE-00208					REV	1



Rialtas na hÉireann
Government of Ireland



Arna chomhchistiú ag
an Aontas Eorpach

Co-funded by the
European Union



Tionól Reigiúnach Oirthir agus Lár-Tíre
Eastern and Midland Regional Assembly





Fáilte
Ireland



Comhairle Contae
Ros Comáin
Roscommon
County Council



THE HODSON BAY WATERFRONT
PARK PROJECT IS CO-FUNDED BY
THE GOVERNMENT OF IRELAND
AND THE EUROPEAN UNION
THROUGH THE EU JUST
TRANSITION FUND

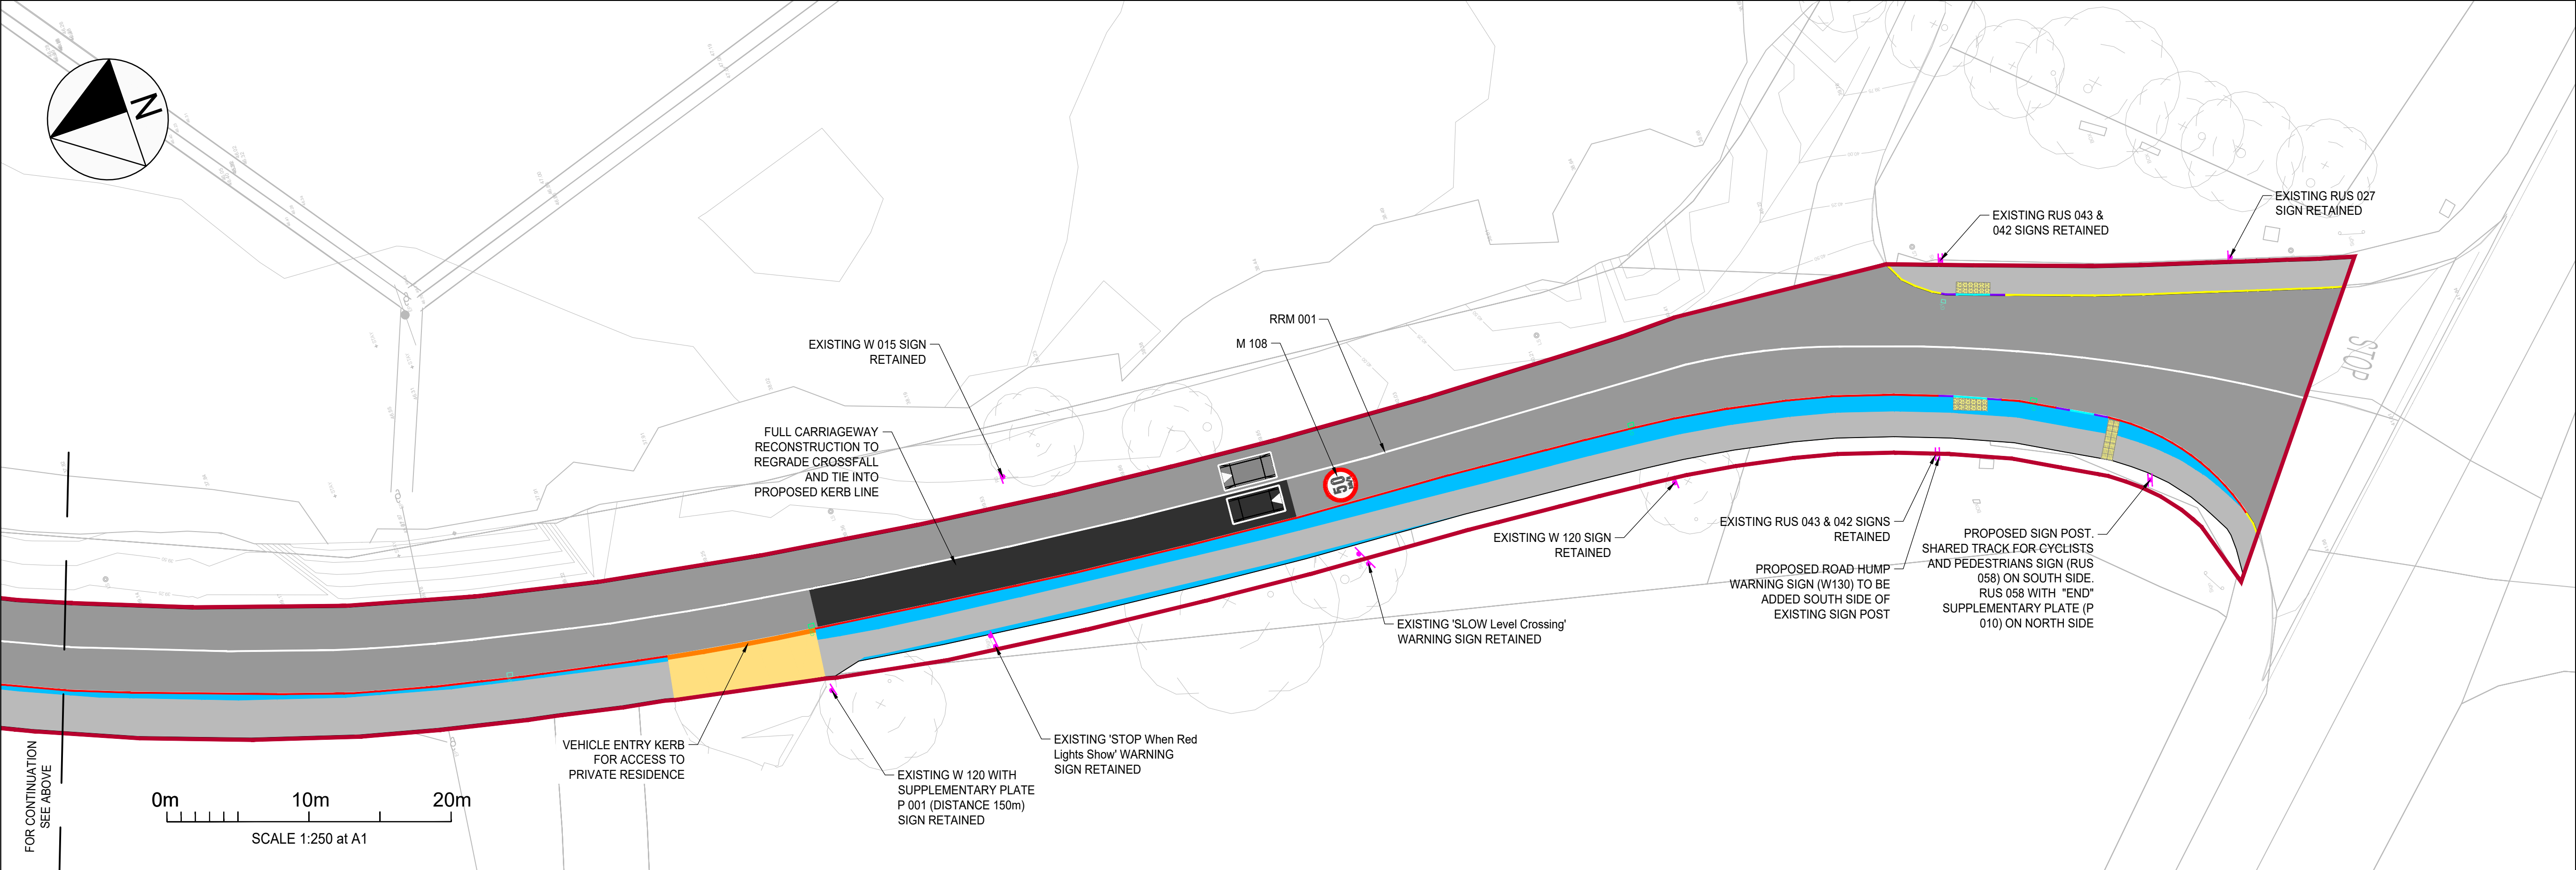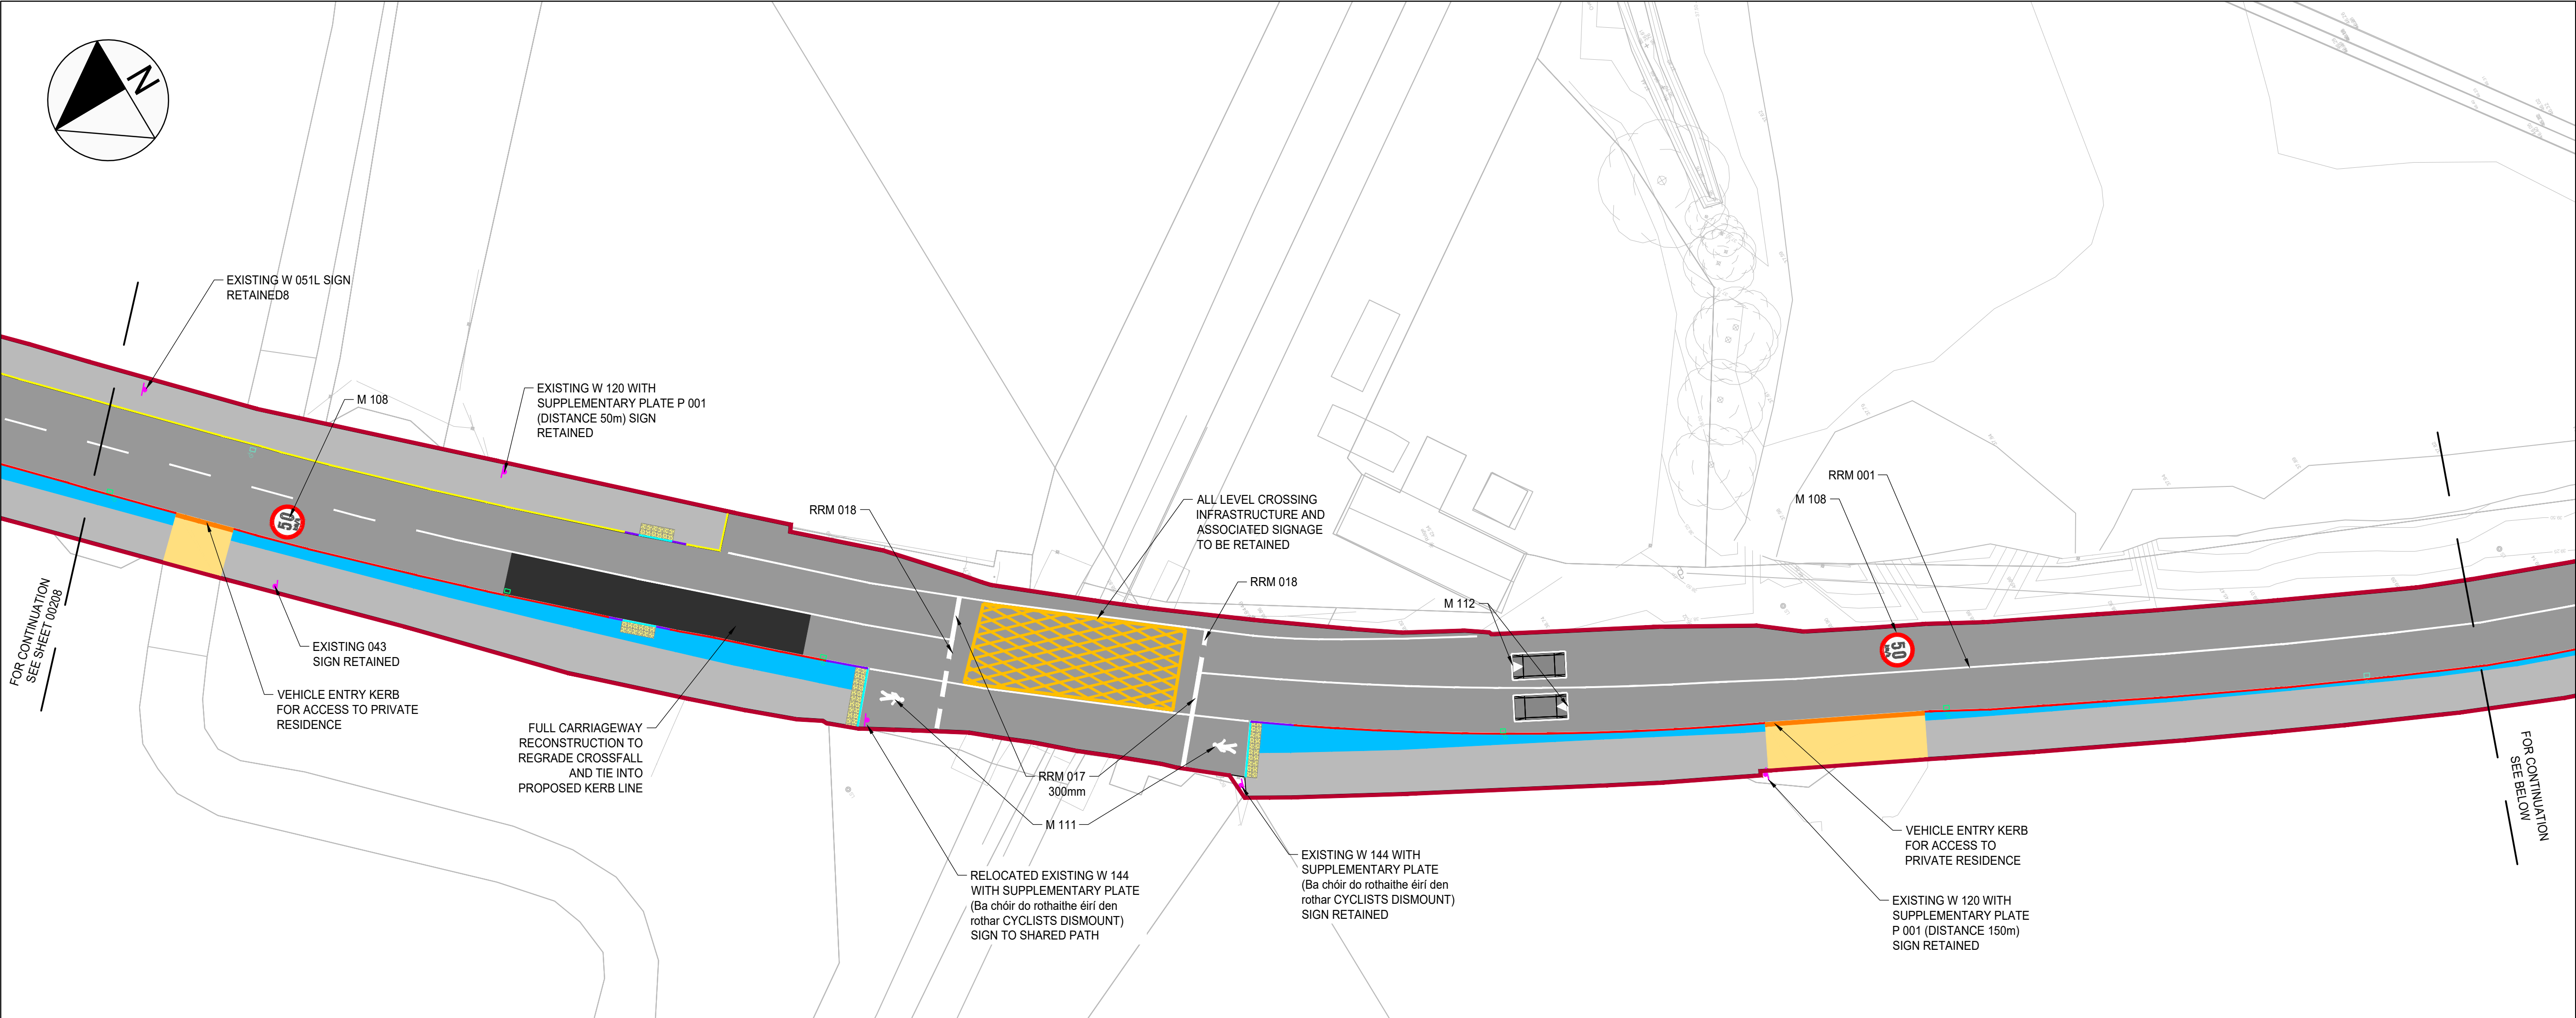

STANDARD NOTES

1. THIS DRAWING IS TO BE READ IN CONJUNCTION WITH ALL RELEVANT ARCHITECTS AND ENGINEER'S DRAWINGS AND THE SPECIFICATIONS.

2. THIS DRAWING SHOULD NOT BE SCALED.

3. ALL DIMENSIONS ARE TO BE VERIFIED BY THE CONTRACTOR ON SITE.

4. ALL DISCREPANCIES SHOULD BE REPORTED TO C.A./E.A. PRIOR TO THE COMMENCEMENT OF WORKS.

© CIVIC LIMITED

© TAILTE ÉIREANN - SURVEYING.

LICENCE NUMBER: CYAL5044143

KEY:

EXISTING FOOTWAY

PROPOSED FOOTWAY WIDENING

PROPOSED VEHICLE TRAFFICKED FOOTWAY

EXISTING CARRIAGEWAY

PROPOSED CARRIAGEWAY REBUILD

PROPOSED RAISED TRAFFIC CALMING

PROPOSED EMBANKMENT

PROPOSED WHITE ROAD MARKING

PROPOSED YELLOW ROAD MARKING

PROPOSED TACTILE PAVING - BLISTER

PROPOSED TACTILE PAVING - CORDUROY

PROPOSED FENCING

EXISTING GULLY RETAINED

PROPOSED GULLY

PROPOSED SIGN

PROJECT BOUNDARY

TOPOGRAPHICAL SURVEY/OS MAPPING

EXISTING KERB RETAINED

PROPOSED STANDARD KERB

PROPOSED FLUSH KERB

PROPOSED DROPPED KERB

PROPOSED TRANSITION KERB

PROPOSED VEHICLE ENTRY KERB

10.07.26	1	PLANNING	SG	AM
15.06.25	0	INFORMATION	SG	AM
DATE	REV	DESCRIPTION	DRAWN	CHKD

CIVIC

team-civic.com

PROJECT

HODSON BAY

ROSCOMMON COUNTY COUNCIL

TITLE

SITE LAYOUT PLAN

SIGNS, LINES, KERBS, AND SURFACES

SHEET 9 OF 9

DRAWING STATUS				STATUS CODE	
PLANNING				P3	
CE PROJECT No.	SCALE @ A1	DATE CREATED	DRAWN	CHECKED	
31022	1:250	15.06.26	SG	AM	
DRAWING No.				REV	
31022-DR-CIV-CE-00209				1	

FILE LOCATION PATH: P:\CIVIC IRELAND\PROJECTS HOT\31022 HODSON BAY\004 BIM\CIVIL\CIVIL 20\31022-CIV-XX-XX-S-C-HODSON BAY_SIGNS LINES KERBS AND SURFACES_V1.DWG



Rialtas na hÉireann
Government of Ireland



Arna chomhchistiú ag
an Aontas Eorpach
Co-funded by the
European Union



Tionól Reigiúnach Oirthir agus Lár-Tíre
Eastern and Midland Regional Assembly



Fáilte
Ireland

ROS
COM
MON

Comhairle Contae
Ros Comáin
Roscommon
County Council

Waterways
Ireland

THE HODSON BAY WATERFRONT
PARK PROJECT IS CO-FUNDED BY
THE GOVERNMENT OF IRELAND
AND THE EUROPEAN UNION
THROUGH THE EU JUST
TRANSITION FUND