
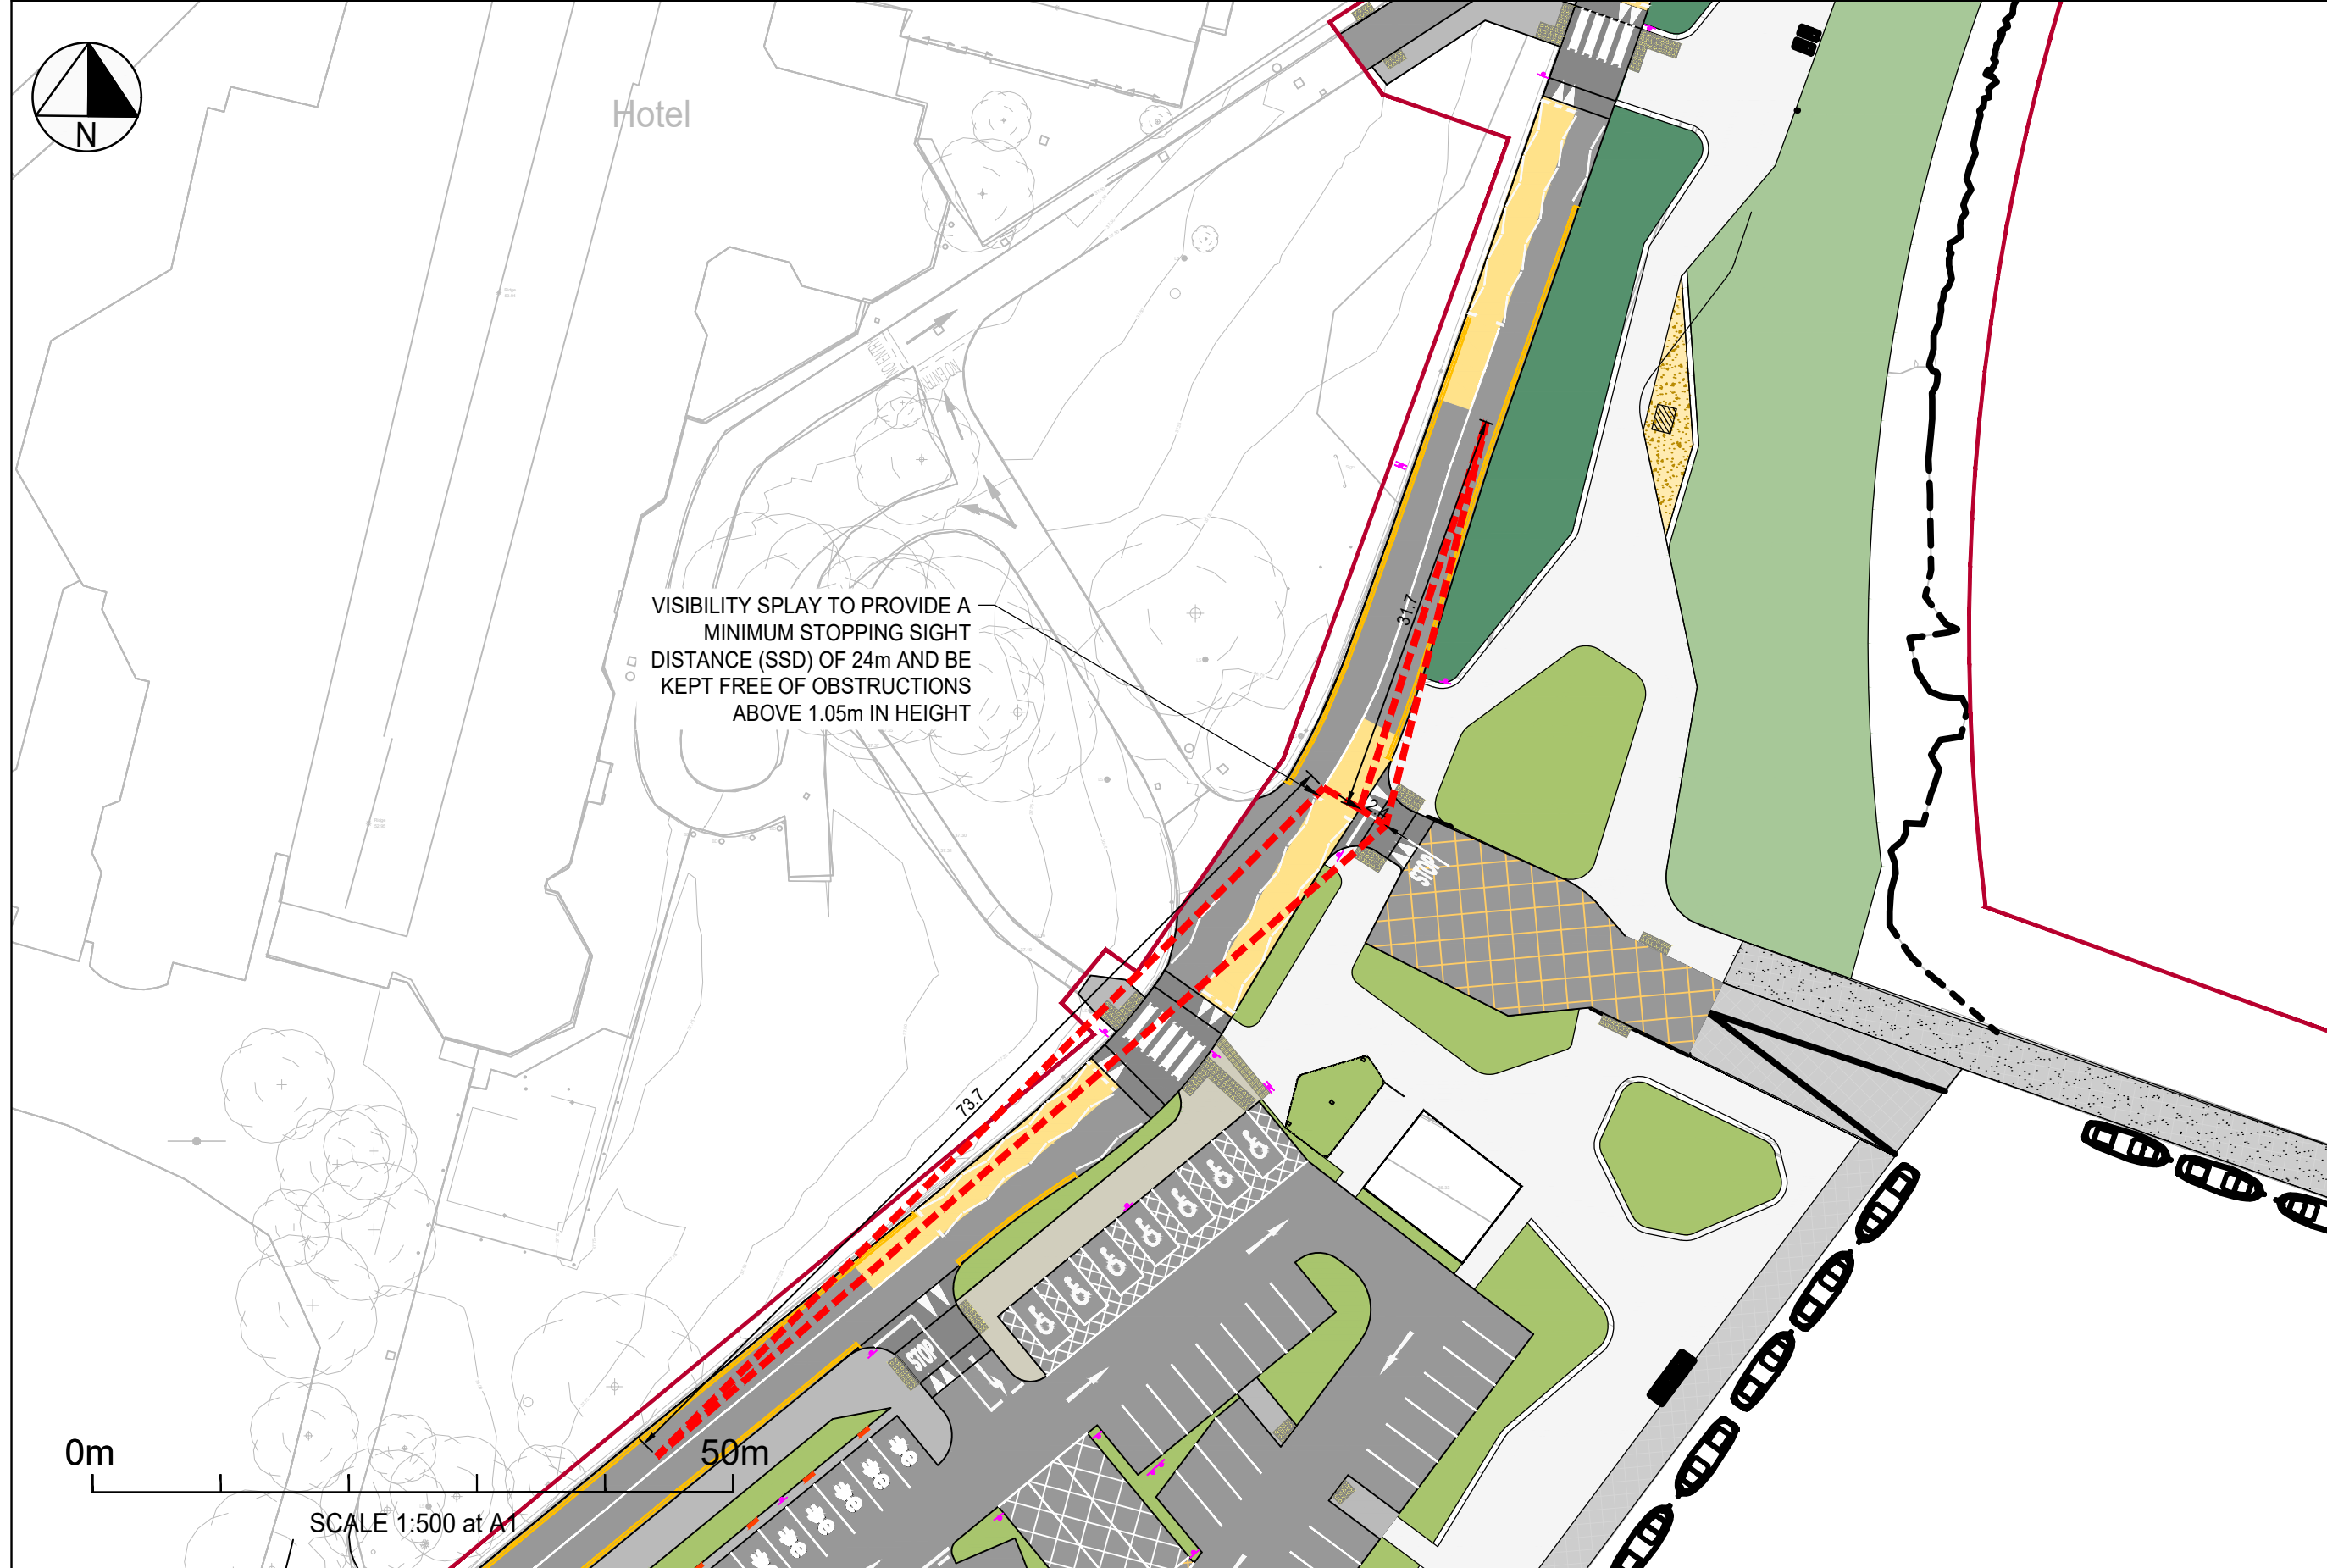


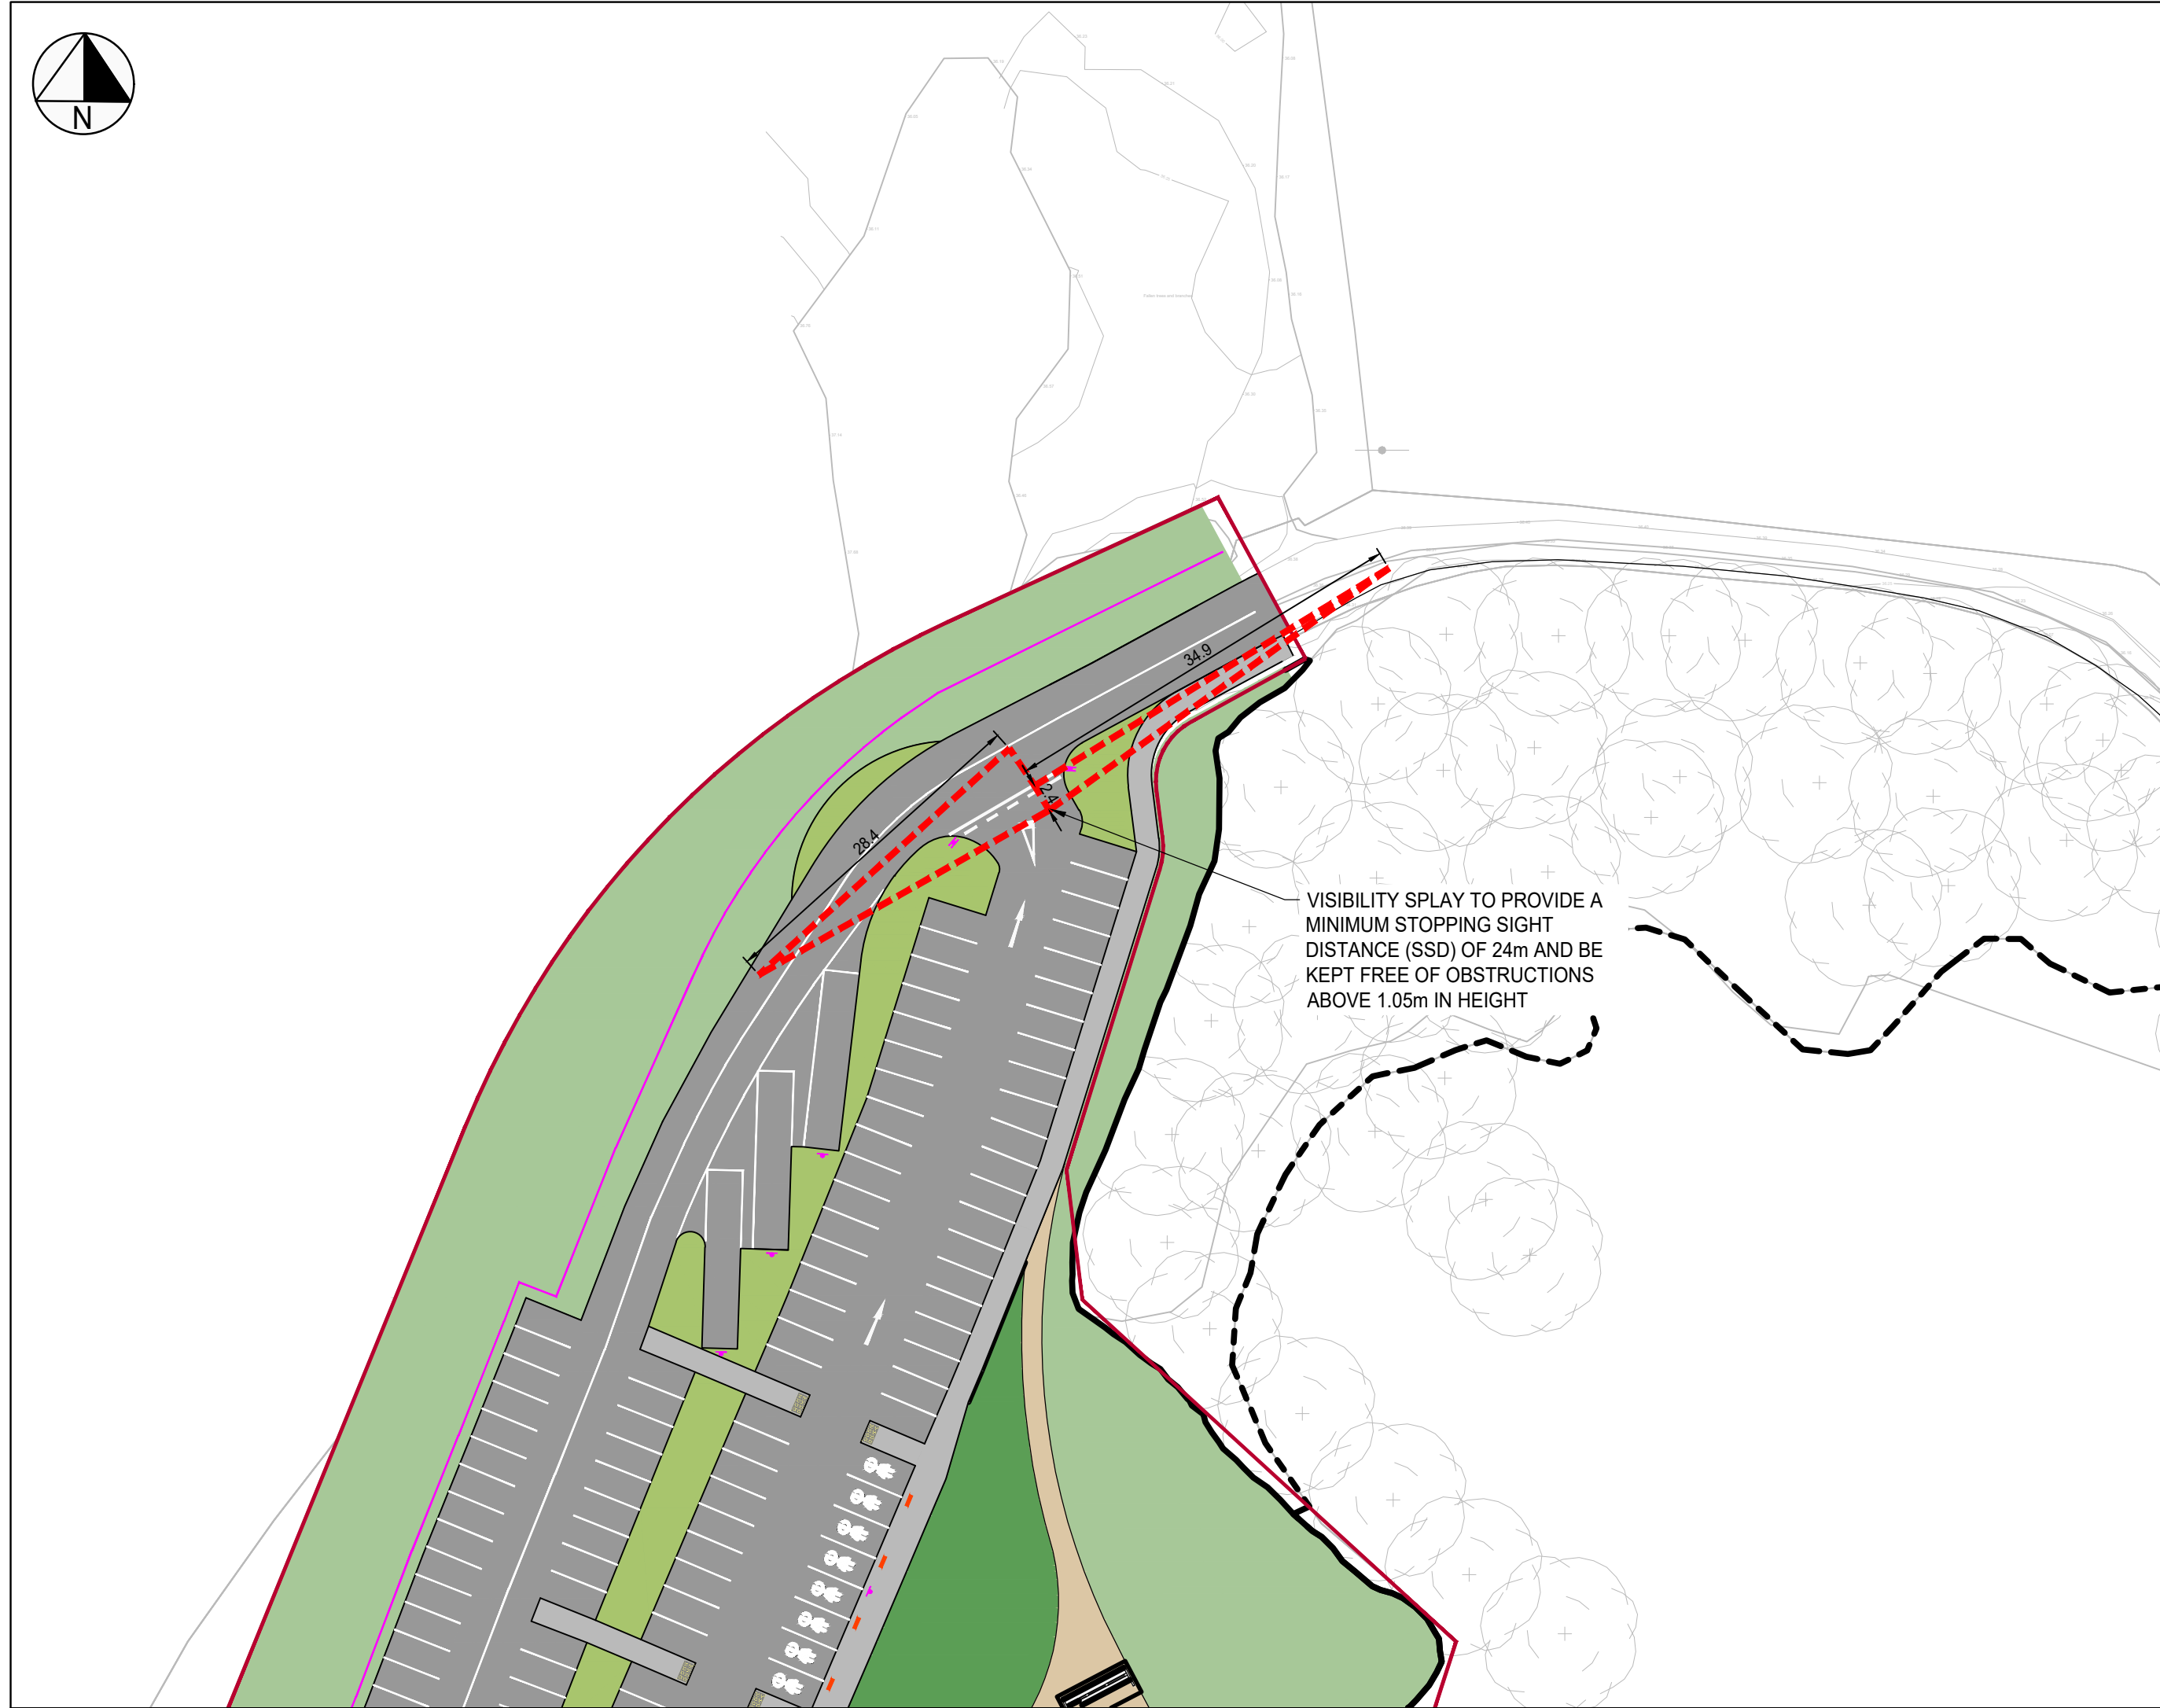

STANDARD NOTES

1. THIS DRAWING IS TO BE READ IN CONJUNCTION WITH ALL RELEVANT ARCHITECTS AND ENGINEER'S DRAWINGS AND THE SPECIFICATIONS.
2. THIS DRAWING SHOULD NOT BE SCALED.
3. ALL DIMENSIONS ARE TO BE VERIFIED BY THE CONTRACTOR ON SITE.
4. ALL DISCREPANCIES SHOULD BE REPORTED TO C.A./E.A. PRIOR TO THE COMMENCEMENT OF WORKS.

© CIVIC LIMITED
© TAILTE ÉIREANN - SURVEYING.
LICENCE NUMBER: CYAL5044143

KEY:

--- JUNCTION VISIBILITY SPLAY

10.07.26	1	PLANNING	SG	AM
15.06.26	0	INFORMATION	SG	AM
DATE	REV	DESCRIPTION	DRAWN	CHKD

CIVIC

team-civic.com


PROJECT

HODSON BAY
ROSCOMMON COUNTY COUNCIL

TITLE

SITE LAYOUT PLAN
JUNCTION VISIBILITY SPLAYS

DRAWING STATUS		STATUS CODE	
PLANNING		P3	
CE PROJECT No.	SCALE @ A1	DATE CREATED	DRAWN
31022	1:500	15.06.26	SG
DRAWING No.		REV	
31022-DR-CIV-CE-00301		1	

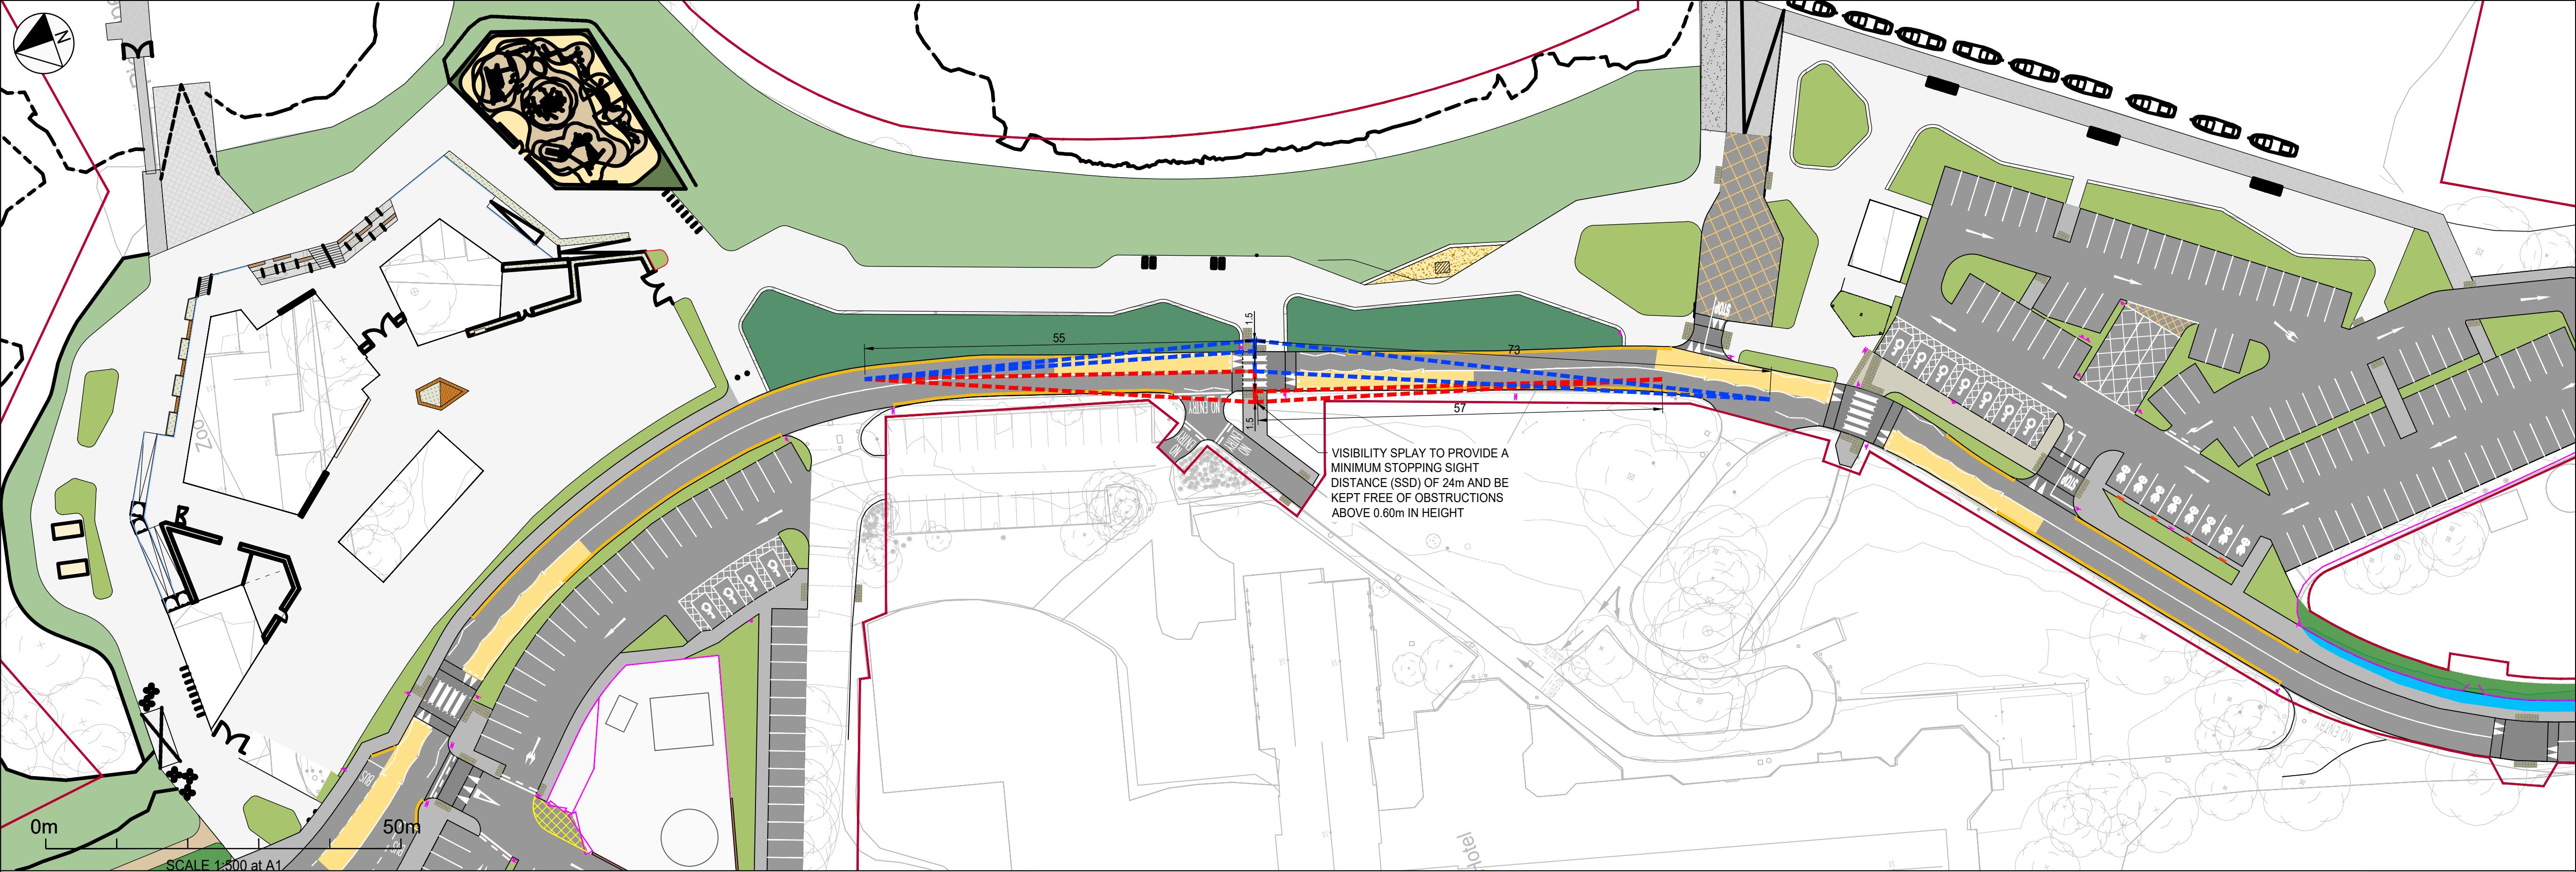

STANDARD NOTES

1. THIS DRAWING IS TO BE READ IN CONJUNCTION WITH ALL RELEVANT ARCHITECTS AND ENGINEER'S DRAWINGS AND THE SPECIFICATIONS.
2. THIS DRAWING SHOULD NOT BE SCALED.
3. ALL DIMENSIONS ARE TO BE VERIFIED BY THE CONTRACTOR ON SITE.
4. ALL DISCREPANCIES SHOULD BE REPORTED TO C.A./E.A. PRIOR TO THE COMMENCEMENT OF WORKS.

© CIVIC LIMITED
© TAILTE ÉIREANN - SURVEYING.
LICENCE NUMBER: CYAL5044143

KEY:

- WEST SIDE VISIBILITY SPLAY
- EAST SIDE VISIBILITY SPLAY

10.07.26	1	PLANNING	SG	AM
15.06.26	0	INFORMATION	SG	AM
DATE	REV	DESCRIPTION	DRAWN	CHKD

CIVIC

team-civic.com

PROJECT

HODSON BAY
ROSCOMMON COUNTY COUNCIL


TITLE

SITE LAYOUT PLAN
CROSSING VISIBILITY SPLAYS
SHEET 1 OF 4

DRAWING STATUS		STATUS CODE	
PLANNING		P3	
CE PROJECT No.	SCALE @ A1	DATE CREATED	DRAWN
31022	1:500	15.06.26	SG
DRAWING No.		REV	AM
31022-DR-CIV-CE-00302		REV	1

FILE LOCATION PATH: P:\CIVIC IRELAND\PROJECTS HOT131022-HODSON BAY\004 BIM\CIVIL\CIVIL 2013\1022-CIV-XX-XX-SC-00301-HODSON BAY VISIBILITY SPLAYS_V1.DWG

FILE LOCATION PATH: P:\CIVIC IRELAND\PROJECTS HOT131022 HODSON BAY\004 BIM\CIVIL\CIVIL 2D\1022-CIV-XX-XX-S-C-00301-HODSON BAY VISIBILITY SPLAYS_V1.DWG

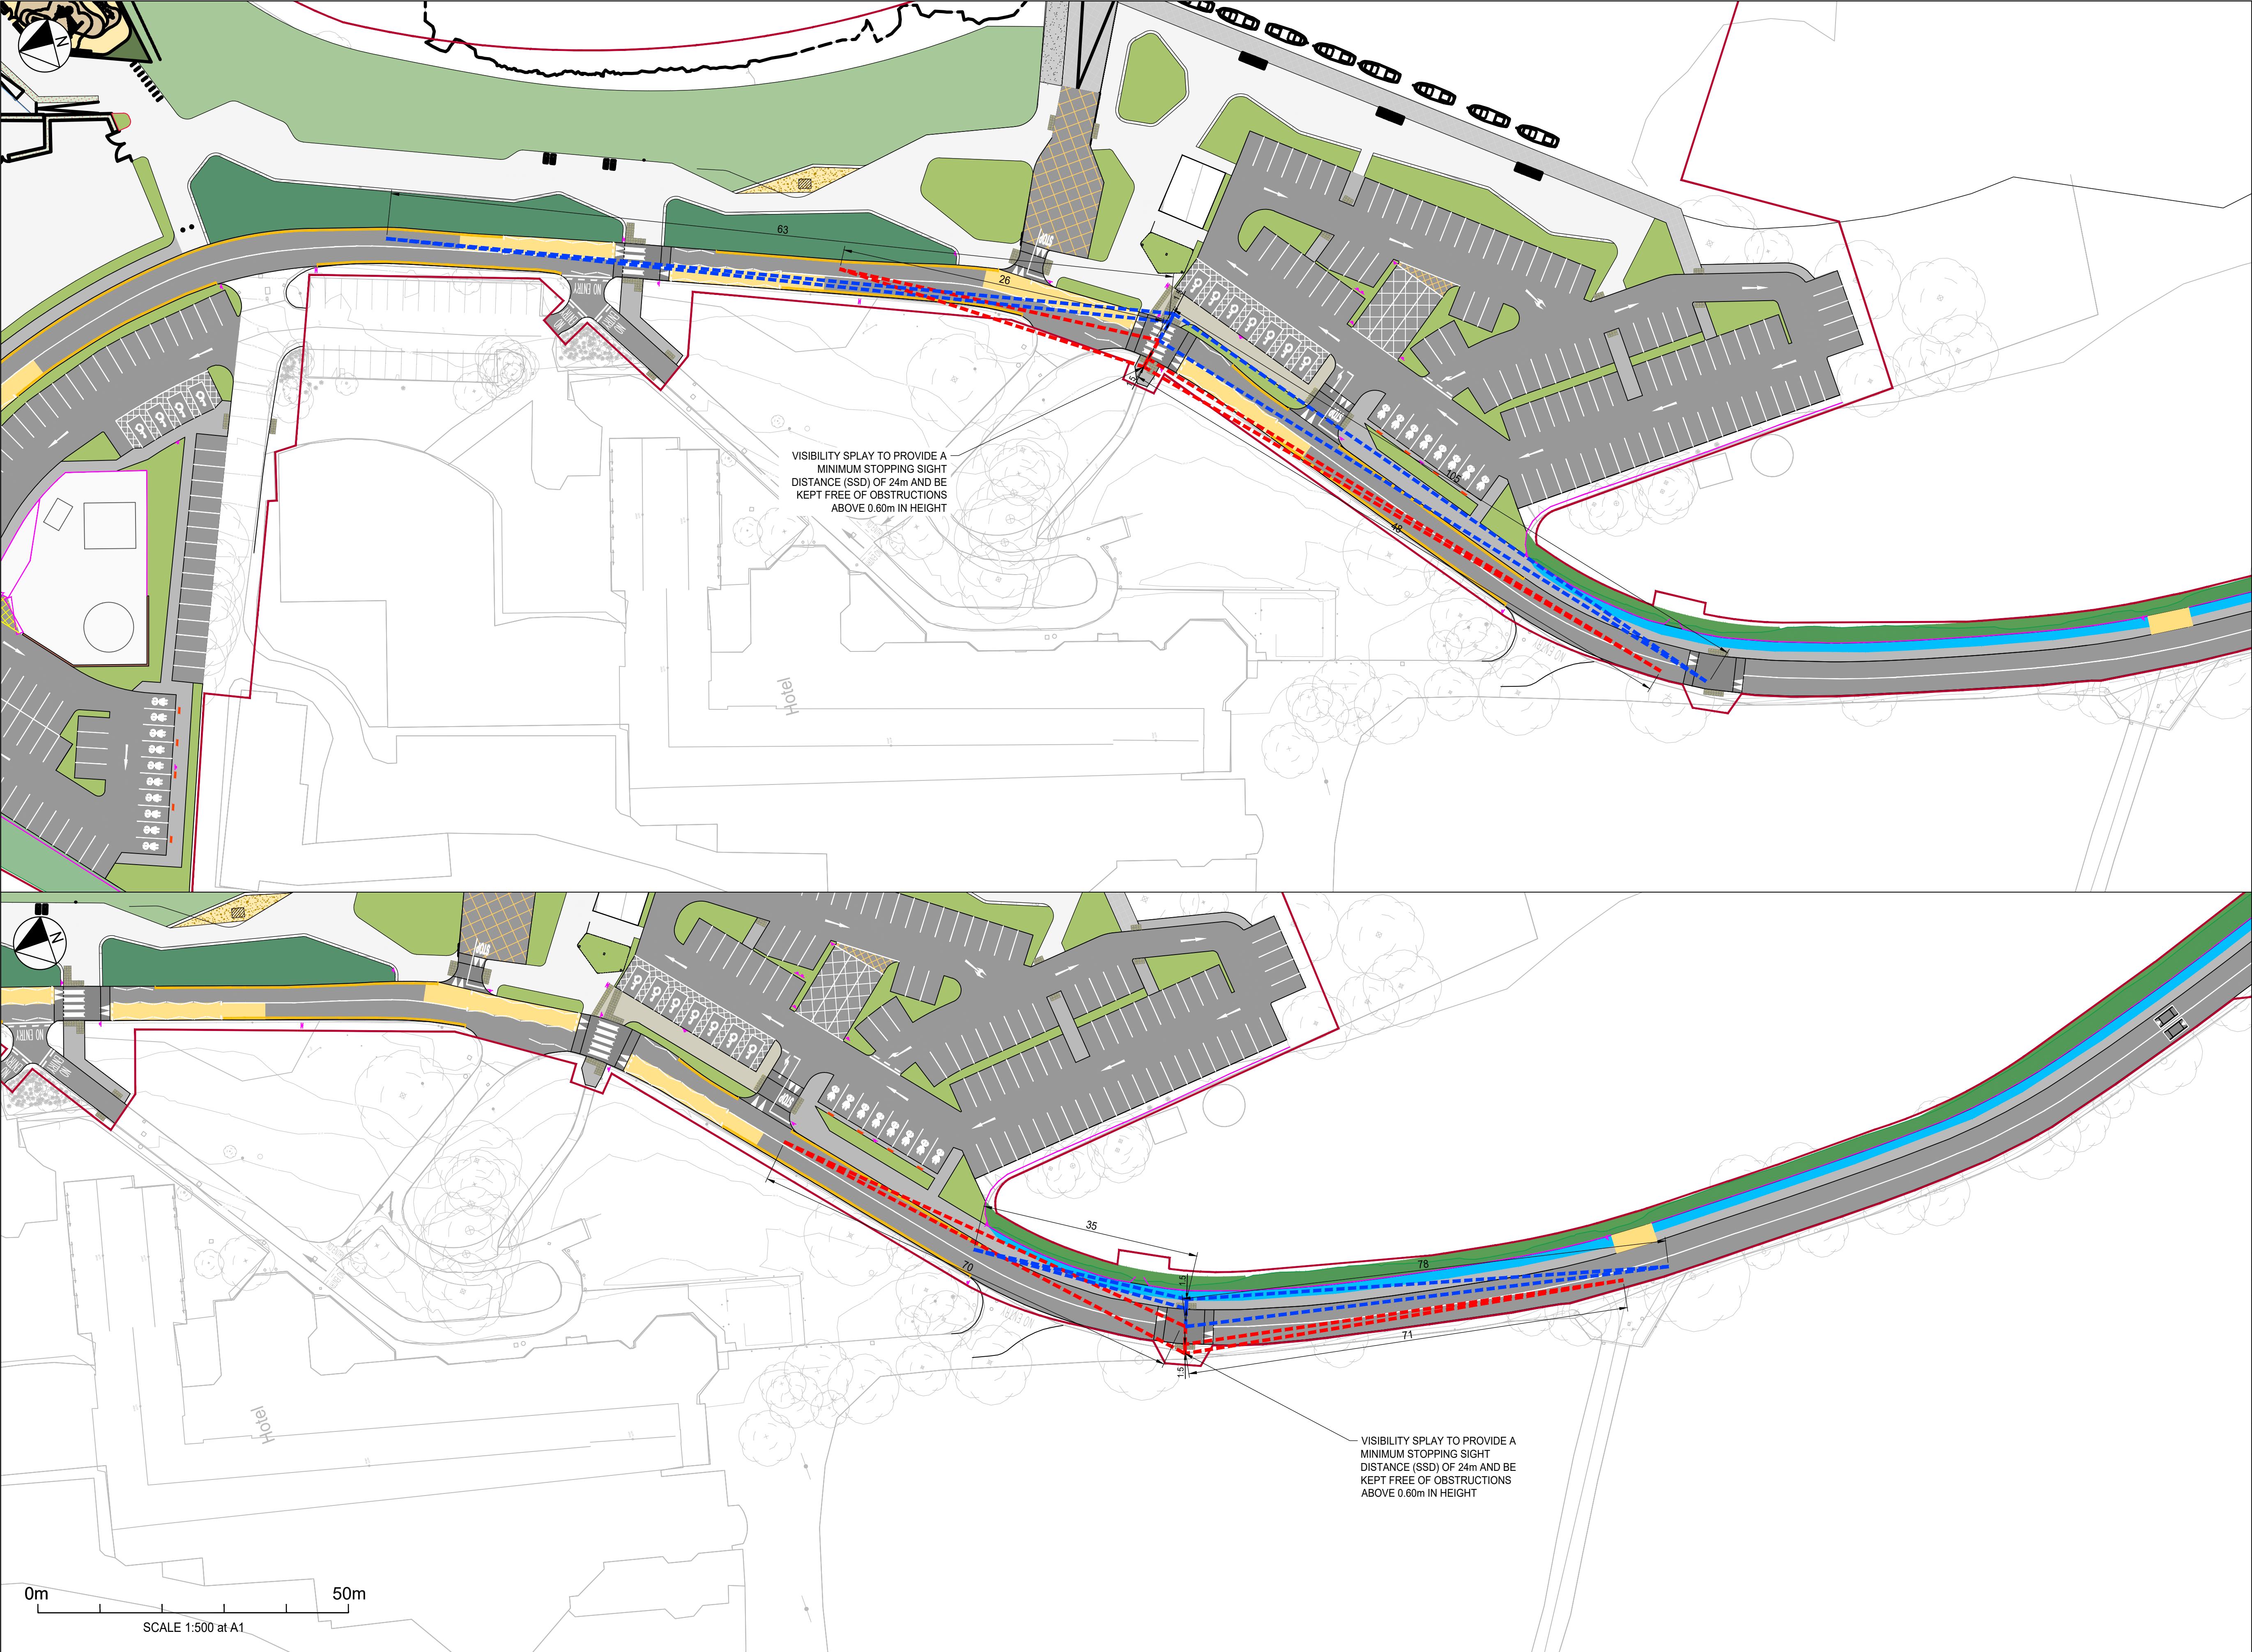

STANDARD NOTES

1. THIS DRAWING IS TO BE READ IN CONJUNCTION WITH ALL RELEVANT ARCHITECTS AND ENGINEER'S DRAWINGS AND THE SPECIFICATIONS.
2. THIS DRAWING SHOULD NOT BE SCALED.
3. ALL DIMENSIONS ARE TO BE VERIFIED BY THE CONTRACTOR ON SITE.
4. ALL DISCREPANCIES SHOULD BE REPORTED TO C.A./E.A. PRIOR TO THE COMMENCEMENT OF WORKS.

© CIVIC LIMITED
© TAILTE ÉIREANN - SURVEYING.
LICENCE NUMBER: CYAL5044143

KEY:

- WEST SIDE VISIBILITY SPLAY
- EAST SIDE VISIBILITY SPLAY

10.07.26	1	PLANNING	SG	AM
15.06.26	0	INFORMATION	SG	AM
DATE	REV	DESCRIPTION	DRAWN	CHKD

CIVIC

team-civic.com


PROJECT

HODSON BAY
ROSCOMMON COUNTY COUNCIL

TITLE

SITE LAYOUT PLAN
CROSSING VISIBILITY SPLAYS
SHEET 2 OF 4

DRAWING STATUS				STATUS CODE	
PLANNING				P3	
CE PROJECT No.	SCALE @ A1	DATE CREATED	DRAWN	CHECKED	
31022	1:500	15.06.26	SG	AM	
DRAWING No.				REV	
31022-DR-CIV-CE-00303				1	

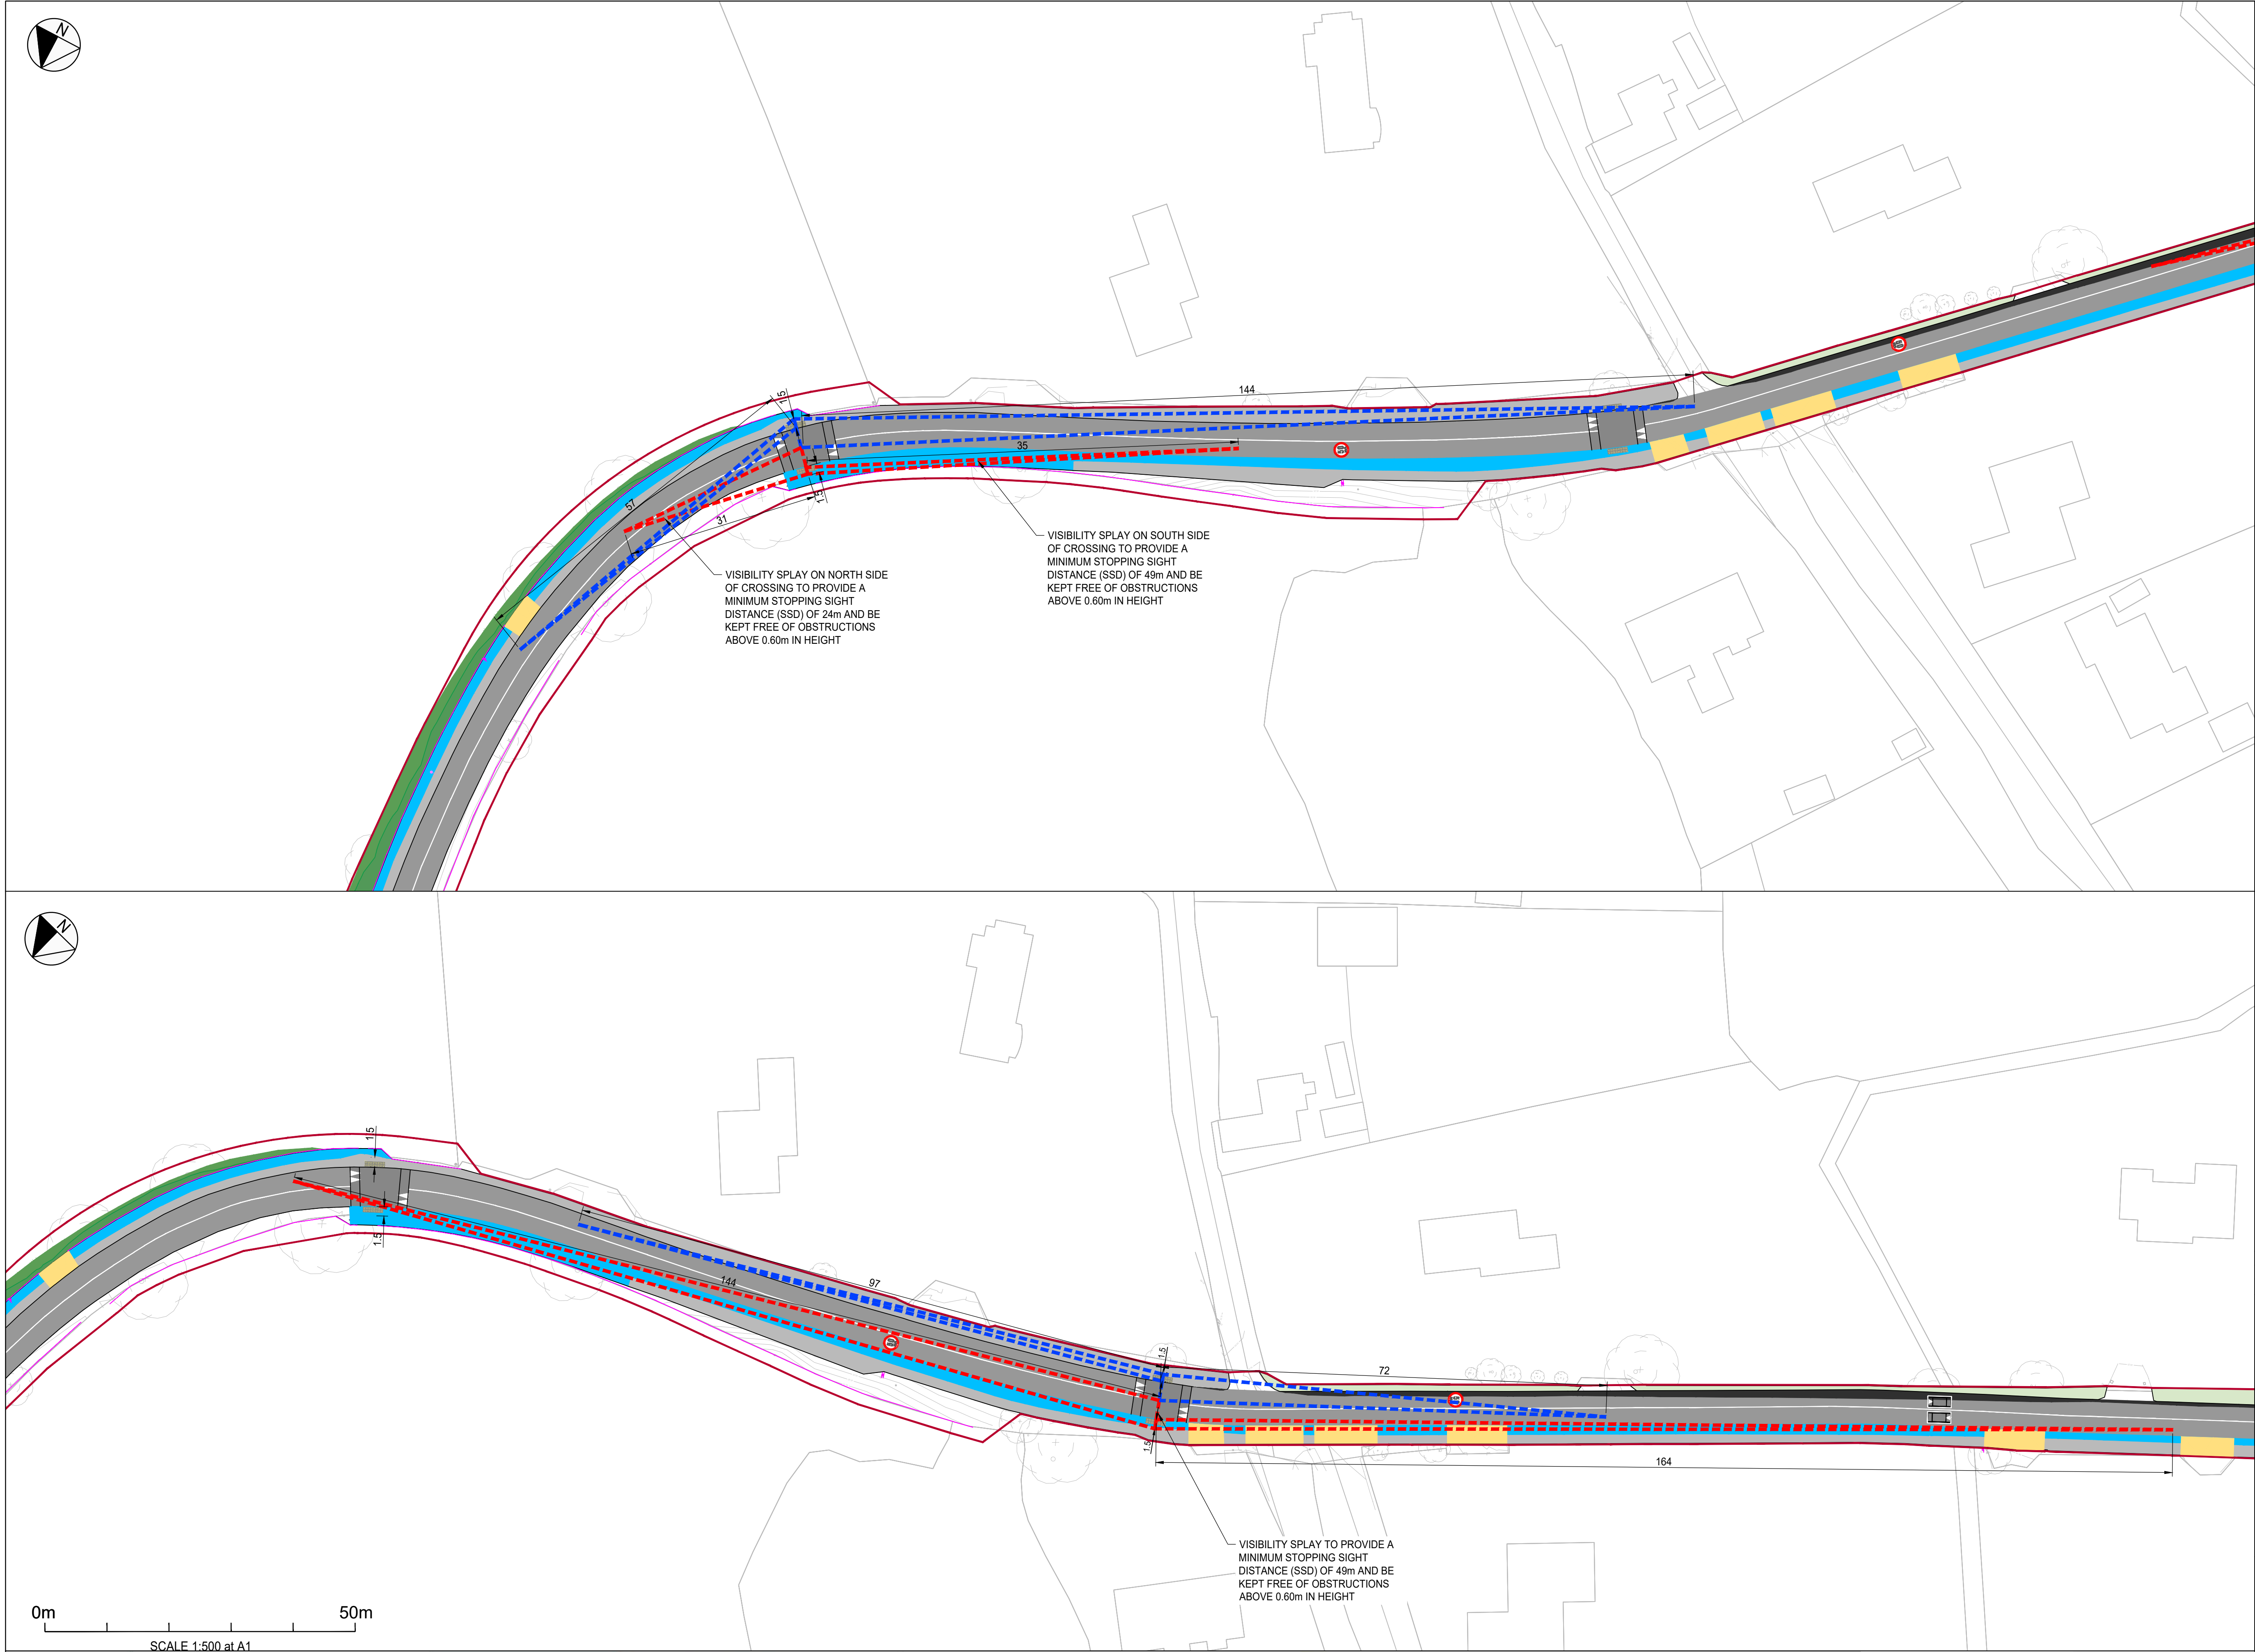

STANDARD NOTES

- THIS DRAWING IS TO BE READ IN CONJUNCTION WITH ALL RELEVANT ARCHITECTS AND ENGINEER'S DRAWINGS AND THE SPECIFICATIONS.
- THIS DRAWING SHOULD NOT BE SCALED.
- ALL DIMENSIONS ARE TO BE VERIFIED BY THE CONTRACTOR ON SITE.
- ALL DISCREPANCIES SHOULD BE REPORTED TO C.A./E.A. PRIOR TO THE COMMENCEMENT OF WORKS.

© CIVIC LIMITED
© TAILTE ÉIREANN - SURVEYING.
LICENCE NUMBER: CYAL5044143

KEY:

- WEST SIDE VISIBILITY SPLAY
- EAST SIDE VISIBILITY SPLAY

10.07.26	1	PLANNING	SG	AM
15.06.26	0	INFORMATION	SG	AM
DATE	REV	DESCRIPTION	DRAWN	CHKD

CIVIC

team-civic.com

PROJECT

HODSON BAY
ROSCOMMON COUNTY COUNCIL

TITLE

SITE LAYOUT PLAN
CROSSING VISIBILITY SPLAYS
SHEET 3 OF 4

DRAWING STATUS					STATUS CODE	
PLANNING					P3	
CE PROJECT No.	SCALE @ A1	DATE CREATED	DRAWN	CHECKED		
31022	1:500	15.06.26	SG	AM		
DRAWING No.					REV	
31022-DR-CIV-CE-00304					1	

FILE LOCATION PATH: P:\CIVIC IRELAND\PROJECTS HOT131022 HODSON BAY\004 BIM\CIVIL\CIVIL 20131022 CIV-XX-XX-S-C-00301-HODSON BAY VISIBILITY SPLAYS.V1.DWG

FILE LOCATION PATH: P:\CIVIC IRELAND\PROJECTS HOT131022 HODSON BAY\004 BIM\CIVIL\CIVIL 2013\1022-CIV-XX-XX-XX-S-C-00301-HODSON BAY VISIBILITY SPLAYS_V1.DWG



STANDARD NOTES

1. THIS DRAWING IS TO BE READ IN CONJUNCTION WITH ALL RELEVANT ARCHITECTS AND ENGINEER'S DRAWINGS AND THE SPECIFICATIONS.
2. THIS DRAWING SHOULD NOT BE SCALED.
3. ALL DIMENSIONS ARE TO BE VERIFIED BY THE CONTRACTOR ON SITE.
4. ALL DISCREPANCIES SHOULD BE REPORTED TO C.A/E.A. PRIOR TO THE COMMENCEMENT OF WORKS.

© CIVIC LIMITED
© TAILTE ÉIREANN - SURVEYING.
LICENCE NUMBER: CYAL5044143

KEY:

- NORTH SIDE VISIBILITY SPLAY
- SOUTH SIDE VISIBILITY SPLAY

10.07.26	1	PLANNING	SG	AM
15.06.26	0	INFORMATION	SG	AM
DATE	REV	DESCRIPTION	DRAWN	CHKD

CIVIC

team-civic.com

PROJECT

HODSON BAY
ROSCOMMON COUNTY COUNCIL

TITLE

SITE LAYOUT PLAN
CROSSING VISIBILITY SPLAYS
SHEET 4 OF 4

DRAWING STATUS					STATUS CODE	
PLANNING					P3	
CE PROJECT No.	SCALE @ A1	DATE CREATED	DRAWN	CHECKED		
31022	1:500	15.06.26	SG	AM		
DRAWING No.					REV	
31022-DR-CIV-CE-00305					1	