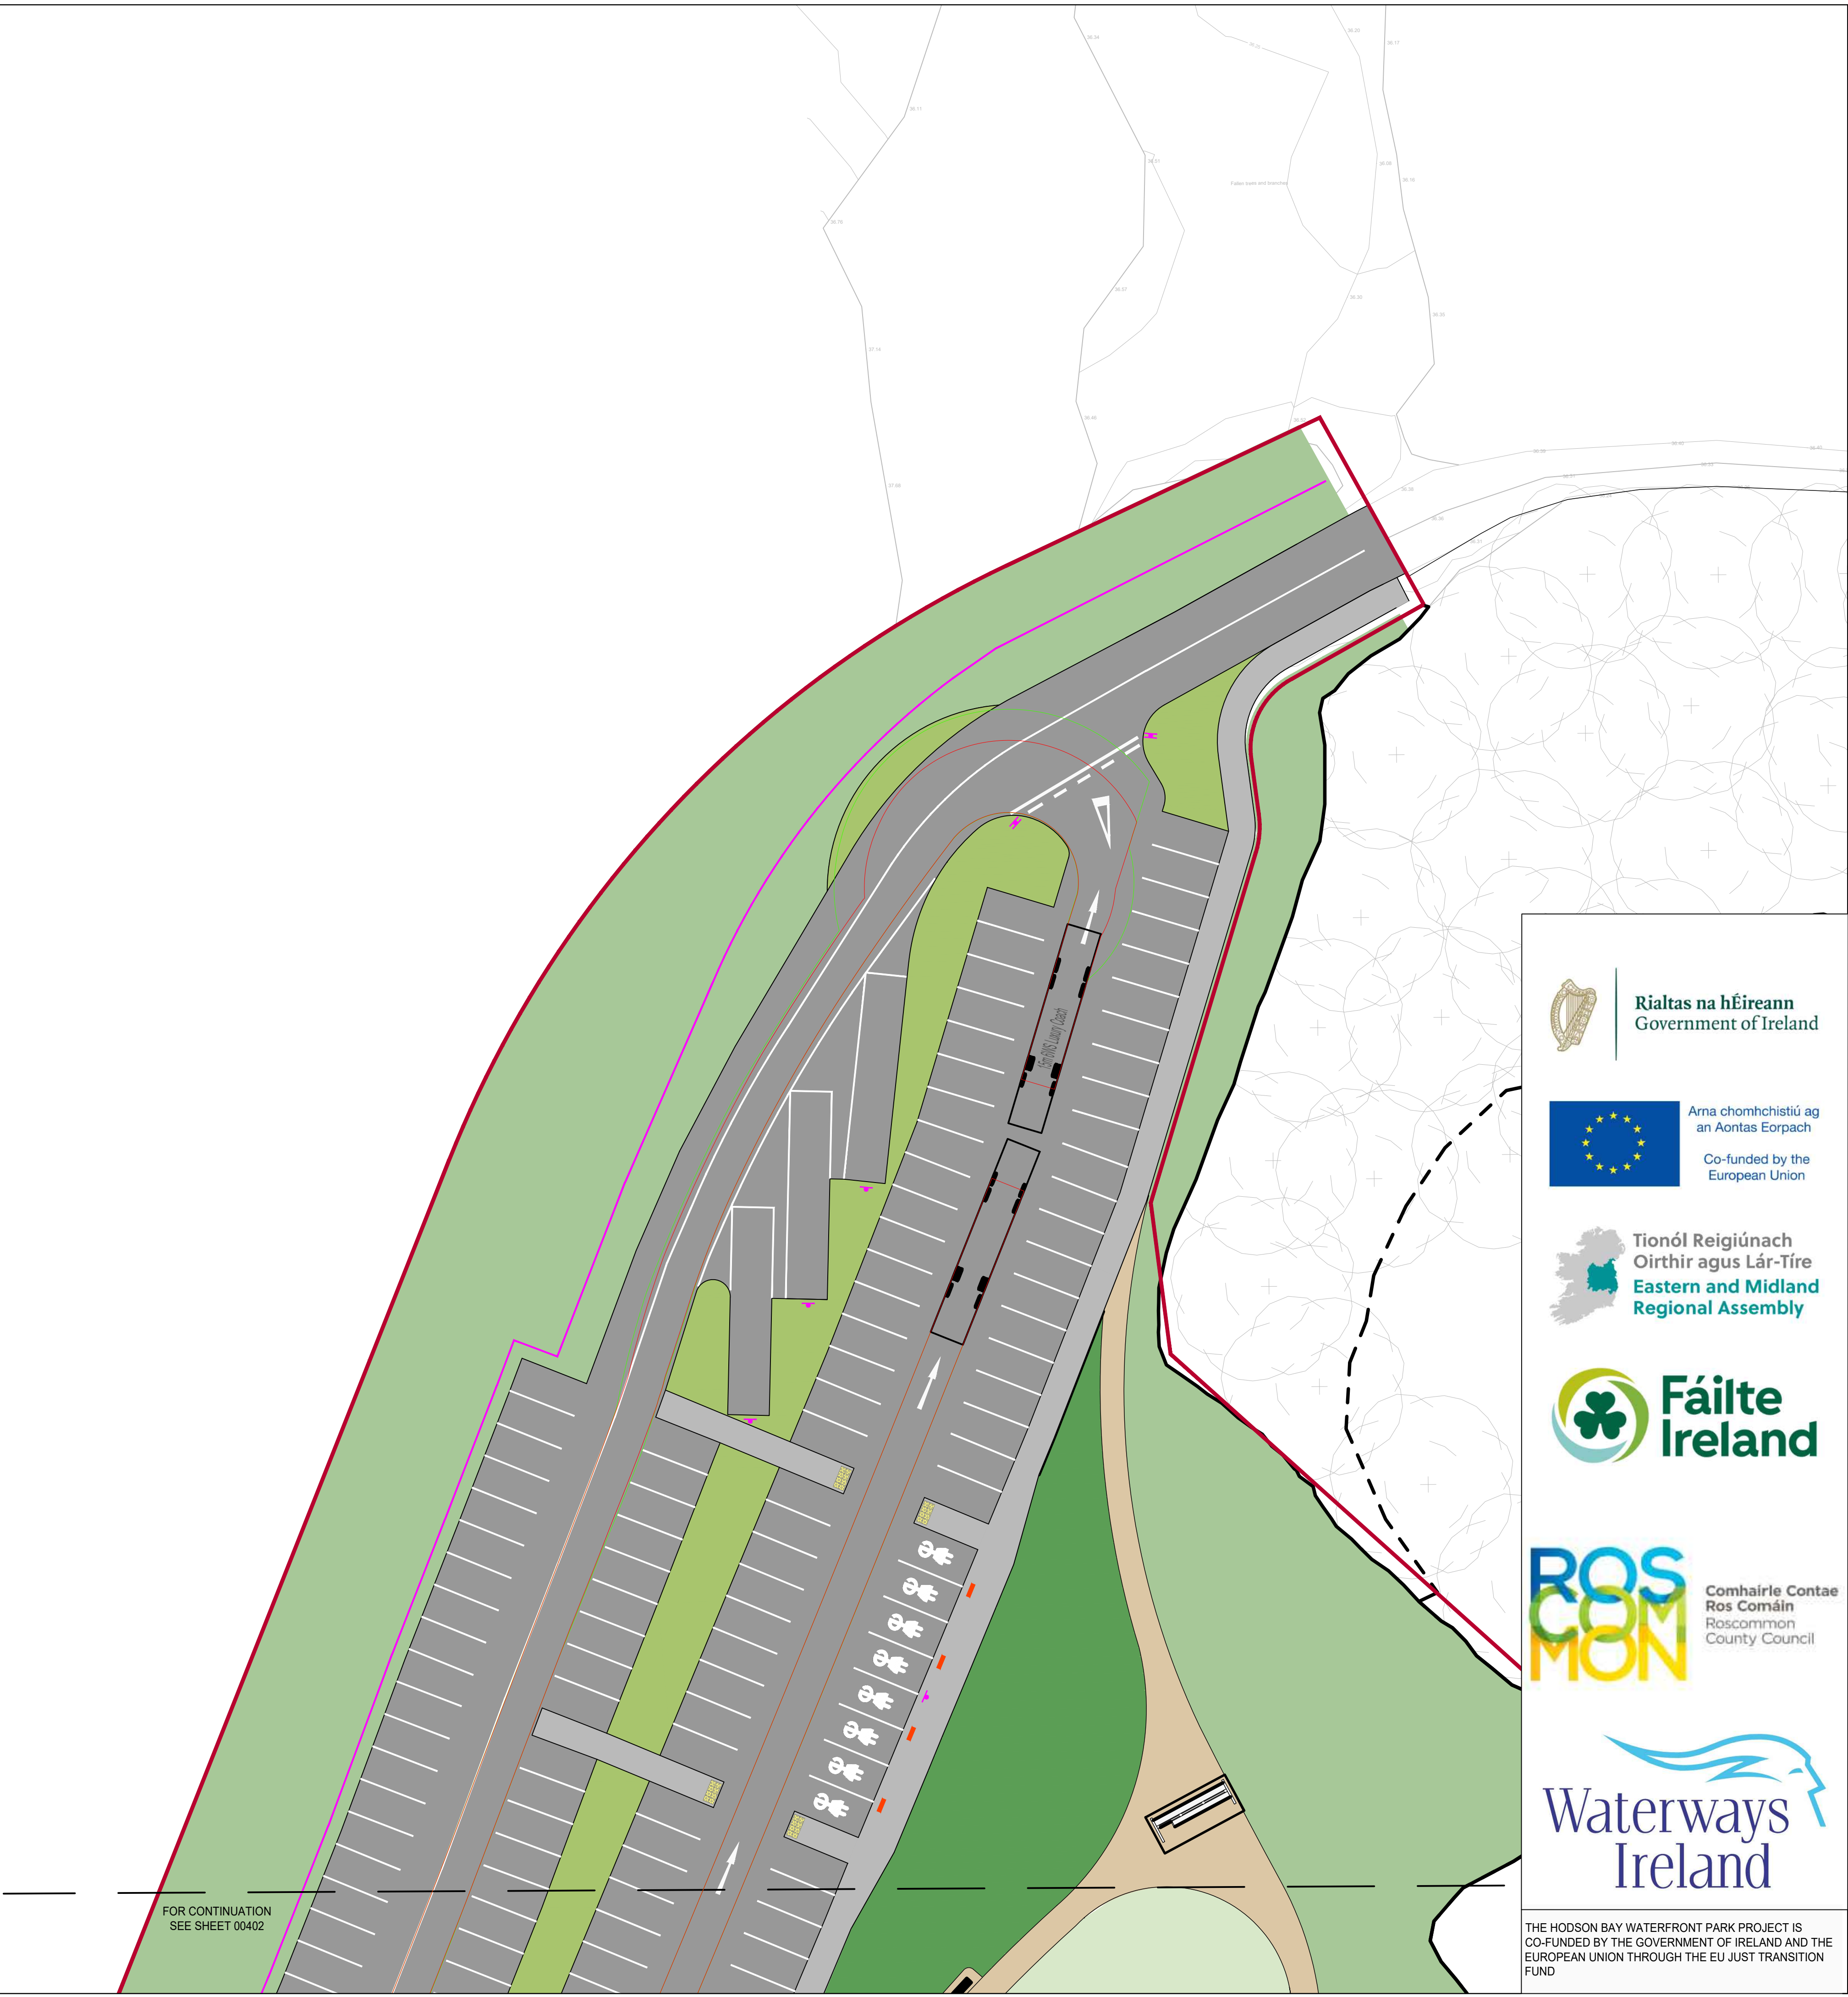
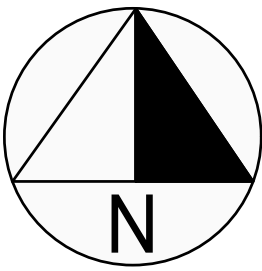


FOR CONTINUATION
SEE SHEET 00402

STANDARD NOTES

- THIS DRAWING IS TO BE READ IN CONJUNCTION WITH ALL RELEVANT ARCHITECTS AND ENGINEER'S DRAWINGS AND THE SPECIFICATIONS.
- THIS DRAWING SHOULD NOT BE SCALED.
- ALL DIMENSIONS ARE TO BE VERIFIED BY THE CONTRACTOR ON SITE.
- ALL DISCREPANCIES SHOULD BE REPORTED TO C.A./E.A. PRIOR TO THE COMMENCEMENT OF WORKS.

© CIVIC LIMITED
© TAILTE ÉIREANN - SURVEYING.
LICENCE NUMBER: CYAL5044143

15m 6WS Luxury Coach
Overall Length 15.000m
Overall Width 2.500m
Overall Body Height 4.157m
Min Body Ground Clearance 0.397m
Track Width 2.500m
Lock to lock time 5.00s
Wall to Wall Turning Radius 12.490m

Rialtas na hÉireann
Government of Ireland

Arna chomhchistiú ag
an Aontas Eorpach

Co-funded by the
European Union

Tionól Reigiúnach
Oirthir agus Lár-Tíre
Eastern and Midland
Regional Assembly

Fáilte
Ireland

ROS
COM
MON
Comhairle Contae
Ros Comáin
Roscommon
County Council

Waterways
Ireland

THE HODSON BAY WATERFRONT PARK PROJECT IS
CO-FUNDED BY THE GOVERNMENT OF IRELAND AND THE
EUROPEAN UNION THROUGH THE EU JUST TRANSITION
FUND

10.07.26	1	PLANNING	SG	AM
15.06.26	0	INFORMATION	SG	AM
DATE	REV	DESCRIPTION	DRAWN	CHKD

CIVIC

team-civic.com

PROJECT


HODSON BAY
ROSCOMMON COUNTY COUNCIL

TITLE

SITE LAYOUT PLAN
SWEEP PATH ANALYSIS - BUS
SHEET 1 OF 9


DRAWING STATUS					STATUS CODE	
PLANNING					P3	
CE PROJECT No.	SCALE @ A1	DATE CREATED	DRAWN	CHECKED	REV	REV
31022	1:250	15.06.26	SG	AM		
DRAWING No.					REV	
31022-DR-CIV-CE-00401					1	

FILE LOCATION PATH: P:\CIVIC IRELAND\PROJECTS HOT\31022 HODSON BAY\004 BIM\CIVIL\CIVIL 20\31022-CIV-XX-XX-S-C-HODSON BAY_VEHICLE TRACKING_V2.DWG

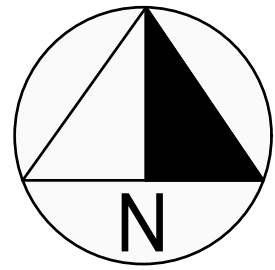


FOR CONTINUATION
SEE SHEET 00401

FOR CONTINUATION
SEE SHEET 00403

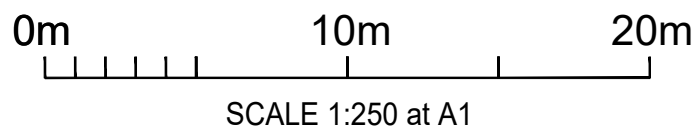

- STANDARD NOTES
1. THIS DRAWING IS TO BE READ IN CONJUNCTION WITH ALL RELEVANT ARCHITECTS AND ENGINEER'S DRAWINGS AND THE SPECIFICATIONS.
 2. THIS DRAWING SHOULD NOT BE SCALED.
 3. ALL DIMENSIONS ARE TO BE VERIFIED BY THE CONTRACTOR ON SITE.
 4. ALL DISCREPANCIES SHOULD BE REPORTED TO C.A./E.A. PRIOR TO THE COMMENCEMENT OF WORKS.
- © CIVIC LIMITED
© TAILTE ÉIREANN - SURVEYING.
LICENCE NUMBER: CYAL5044143

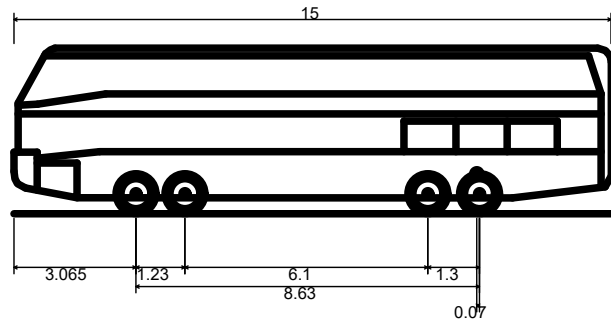

15m 6WS Luxury Coach
Overall Length 15.000m
Overall Width 2.500m
Overall Body Height 4.157m
Min Body Ground Clearance 0.387m
Track Width 2.500m
Lock to lock time 5.00s
Wall to Wall Turning Radius 12.490m



THE HODSON BAY WATERFRONT PARK PROJECT IS CO-FUNDED BY THE GOVERNMENT OF IRELAND AND THE EUROPEAN UNION THROUGH THE EU JUST TRANSITION FUND

10.07.26	1	PLANNING	SG	AM
15.06.26	0	INFORMATION	SG	AM
DATE	REV	DESCRIPTION	DRAWN	CHKD


CIVIC

team-civic.com

PROJECT
HODSON BAY
ROSCOMMON COUNTY COUNCIL


TITLE
SITE LAYOUT PLAN
SWEPT PATH ANALYSIS - BUS
SHEET 2 OF 9

DRAWING STATUS					STATUS CODE	
PLANNING					P3	
CE PROJECT No.	SCALE @ A1	DATE CREATED	DRAWN	CHECKED	REV	REV
31022	1:250	15.06.26	SG	AM		
DRAWING No. 31022-DR-CIV-CE-00402						1

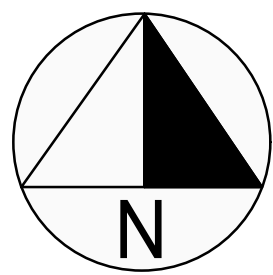

FOR CONTINUATION
SEE SHEET 00402

FOR CONTINUATION
SEE SHEET 00404

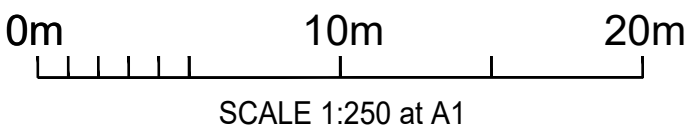

STANDARD NOTES

1. THIS DRAWING IS TO BE READ IN CONJUNCTION WITH ALL RELEVANT ARCHITECTS AND ENGINEER'S DRAWINGS AND THE SPECIFICATIONS.
2. THIS DRAWING SHOULD NOT BE SCALED.
3. ALL DIMENSIONS ARE TO BE VERIFIED BY THE CONTRACTOR ON SITE.
4. ALL DISCREPANCIES SHOULD BE REPORTED TO C.A./E.A. PRIOR TO THE COMMENCEMENT OF WORKS.

© CIVIC LIMITED
© TAILTE ÉIREANN - SURVEYING.
LICENCE NUMBER: CYAL5044143

15m 6WS Luxury Coach
Overall Length 15.000m
Overall Width 2.500m
Overall Body Height 4.157m
Min Body Ground Clearance 0.397m
Track Width 2.500m
Lock to lock time 5.00s
Wall to Wall Turning Radius 12.490m

Rialtas na hÉireann
Government of Ireland

Arna chomhchistiú ag an Aontas Eorpach
Co-funded by the European Union

Tionól Reigiúnach Oirthir agus Lár-Tíre
Eastern and Midland Regional Assembly

Fáilte Ireland

Comhairle Contae Ros Comáin
Roscommon County Council

Waterways Ireland

10.07.26	1	PLANNING	SG	AM
15.06.26	0	INFORMATION	SG	AM
DATE	REV	DESCRIPTION	DRAWN	CHKD

CIVIC


team-civic.com

PROJECT
HODSON BAY
ROSCOMMON COUNTY COUNCIL

TITLE
SITE LAYOUT PLAN
SWEEP PATH ANALYSIS - BUS
SHEET 3 OF 9


DRAWING STATUS PLANNING		STATUS CODE P3	
CE PROJECT No. 31022	SCALE @ A1 1:250	DATE CREATED 15.06.26	DRAWN SG
DRAWING No. 31022-DR-CIV-CE-00403		CHECKED AM	REV 1

FILE LOCATION PATH: P:\CIVIC IRELAND\PROJECTS HOT131022 HODSON BAY\004 BIM\CIVIL\CIVIL 20131022-CIV-XX-XX-SC-HODSON BAY_VEHICLE TRACKING_V2.DWG

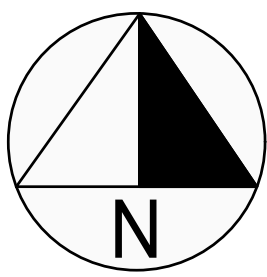

FOR CONTINUATION
SEE SHEET 00405

- STANDARD NOTES
1. THIS DRAWING IS TO BE READ IN CONJUNCTION WITH ALL RELEVANT ARCHITECTS AND ENGINEER'S DRAWINGS AND THE SPECIFICATIONS.
 2. THIS DRAWING SHOULD NOT BE SCALED.
 3. ALL DIMENSIONS ARE TO BE VERIFIED BY THE CONTRACTOR ON SITE.
 4. ALL DISCREPANCIES SHOULD BE REPORTED TO C.A./E.A. PRIOR TO THE COMMENCEMENT OF WORKS.
- © CIVIC LIMITED
© TAILTE ÉIREANN - SURVEYING.
LICENCE NUMBER: CYAL5044143

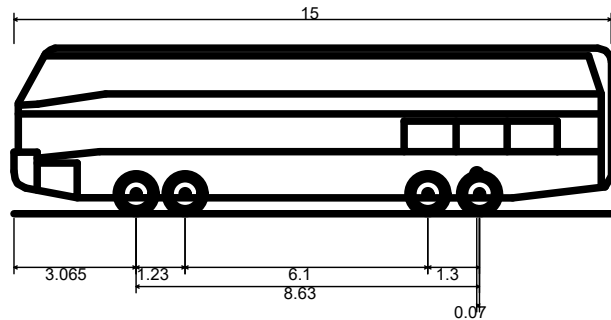

15m 6WS Luxury Coach
Overall Length 15.000m
Overall Width 2.500m
Overall Body Height 4.157m
Min Body Ground Clearance 0.397m
Track Width 2.500m
Lock to lock time 5.00s
Wall to Wall Turning Radius 12.490m



Rialtas na hÉireann
Government of Ireland



Arna chomhchistiú ag
an Aontas Eorpach

Co-funded by the
European Union



Tionól Reigiúnach
Oirthir agus Lár-Tíre
Eastern and Midland
Regional Assembly



Fáilte
Ireland



Comhairle Contae
Ros Comáin
Roscommon
County Council



THE HODSON BAY WATERFRONT PARK PROJECT IS
CO-FUNDED BY THE GOVERNMENT OF IRELAND AND THE
EUROPEAN UNION THROUGH THE EU JUST TRANSITION
FUND

10.07.26	1	PLANNING	SG	AM
15.06.26	0	INFORMATION	SG	AM
DATE	REV	DESCRIPTION	DRAWN	CHKD

CIVIC

team-civic.com

PROJECT
HODSON BAY
ROSCOMMON COUNTY COUNCIL

TITLE
SITE LAYOUT PLAN
SWEEP PATH ANALYSIS - BUS
SHEET 4 OF 9

DRAWING STATUS					STATUS CODE	
PLANNING					P3	
CE PROJECT No.	SCALE @ A1	DATE CREATED	DRAWN	CHECKED	REV	
31022	1:250	15.06.26	SG	AM		
DRAWING No.					REV	
31022-DR-CIV-CE-00404					1	

0m 10m 20m

SCALE 1:250 at A1

FOR CONTINUATION
SEE SHEET 00405

FILE LOCATION PATH: P:\CIVIC IRELAND\PROJECTS HOT131022 HODSON BAY\004 BIM\CIVIL\CIVIL 20131022-CIV-XX-XX-S-C-HODSON BAY_VEHICLE TRACKING_V2.DWG

FILE LOCATION PATH: P:\CIVIC IRELAND\PROJECTS HOT131022 HODSON BAY\004 BIM\CIVIL\CIVIL 20131022-CIV-XX-XX-S-C-HODSON BAY_VEHICLE TRACKING_V2.DWG



STANDARD NOTES

1. THIS DRAWING IS TO BE READ IN CONJUNCTION WITH ALL RELEVANT ARCHITECTS AND ENGINEER'S DRAWINGS AND THE SPECIFICATIONS.
2. THIS DRAWING SHOULD NOT BE SCALED.
3. ALL DIMENSIONS ARE TO BE VERIFIED BY THE CONTRACTOR ON SITE.
4. ALL DISCREPANCIES SHOULD BE REPORTED TO C.A./E.A. PRIOR TO THE COMMENCEMENT OF WORKS.

© CIVIC LIMITED
© TAILTE ÉIREANN - SURVEYING.
LICENCE NUMBER: CYAL5044143

15m 6WS Luxury Coach
Overall Length 15.000m
Overall Width 2.500m
Overall Body Height 4.157m
Min Body Ground Clearance 0.397m
Track Width 2.500m
Lock to lock time 5.00s
Wall to Wall Turning Radius 12.490m

Rialtas na hÉireann
Government of Ireland

Arna chomhchistiú ag an Aontas Eorpach
Co-funded by the European Union

Tionól Reigiúnach Oirthir agus Lár-Tíre
Eastern and Midland Regional Assembly

Fáilte Ireland

ROS COM MON
Comhairle Contae Ros Comáin
Roscommon County Council

Waterways Ireland

10.07.26	1	PLANNING	SG	AM
15.06.26	0	INFORMATION	SG	AM
DATE	REV	DESCRIPTION	DRAWN	CHKD

CIVIC



team-civic.com

PROJECT
HODSON BAY
ROSCOMMON COUNTY COUNCIL

TITLE
SITE LAYOUT PLAN
SWEPT PATH ANALYSIS - BUS
SHEET 5 OF 9

DRAWING STATUS PLANNING		STATUS CODE P3		
CE PROJECT No. 31022	SCALE @ A1 1:250	DATE CREATED 15.06.26	DRAWN SG	CHECKED AM
DRAWING No. 31022-DR-CIV-CE-00405				REV 1

FILE LOCATION PATH: P:\CIVIC IRELAND\PROJECTS HOT131022 HODSON BAY\004 BIM\CIVIL\CIVIL 20131022-CIV-XX-XX-S-C-HODSON BAY_VEHICLE TRACKING_V2.DWG

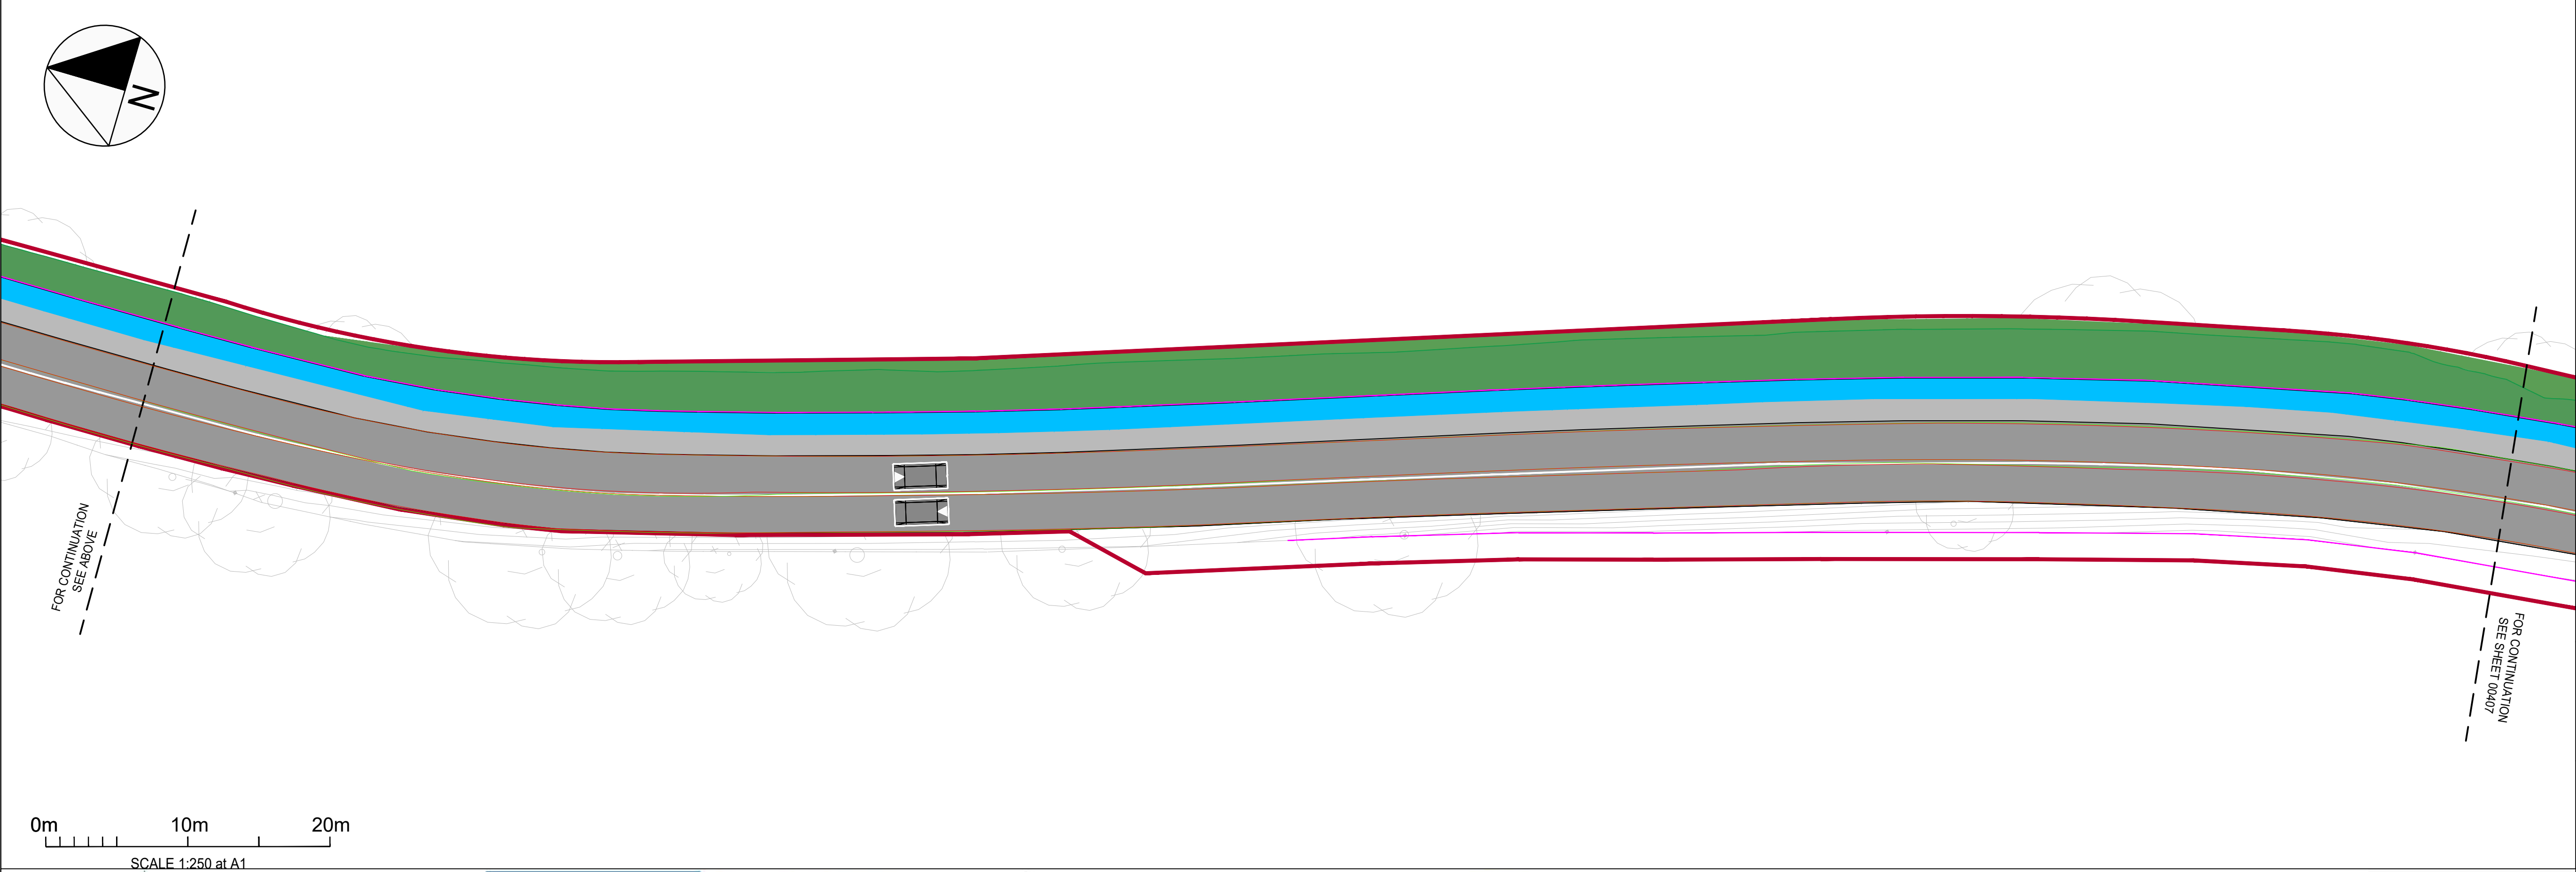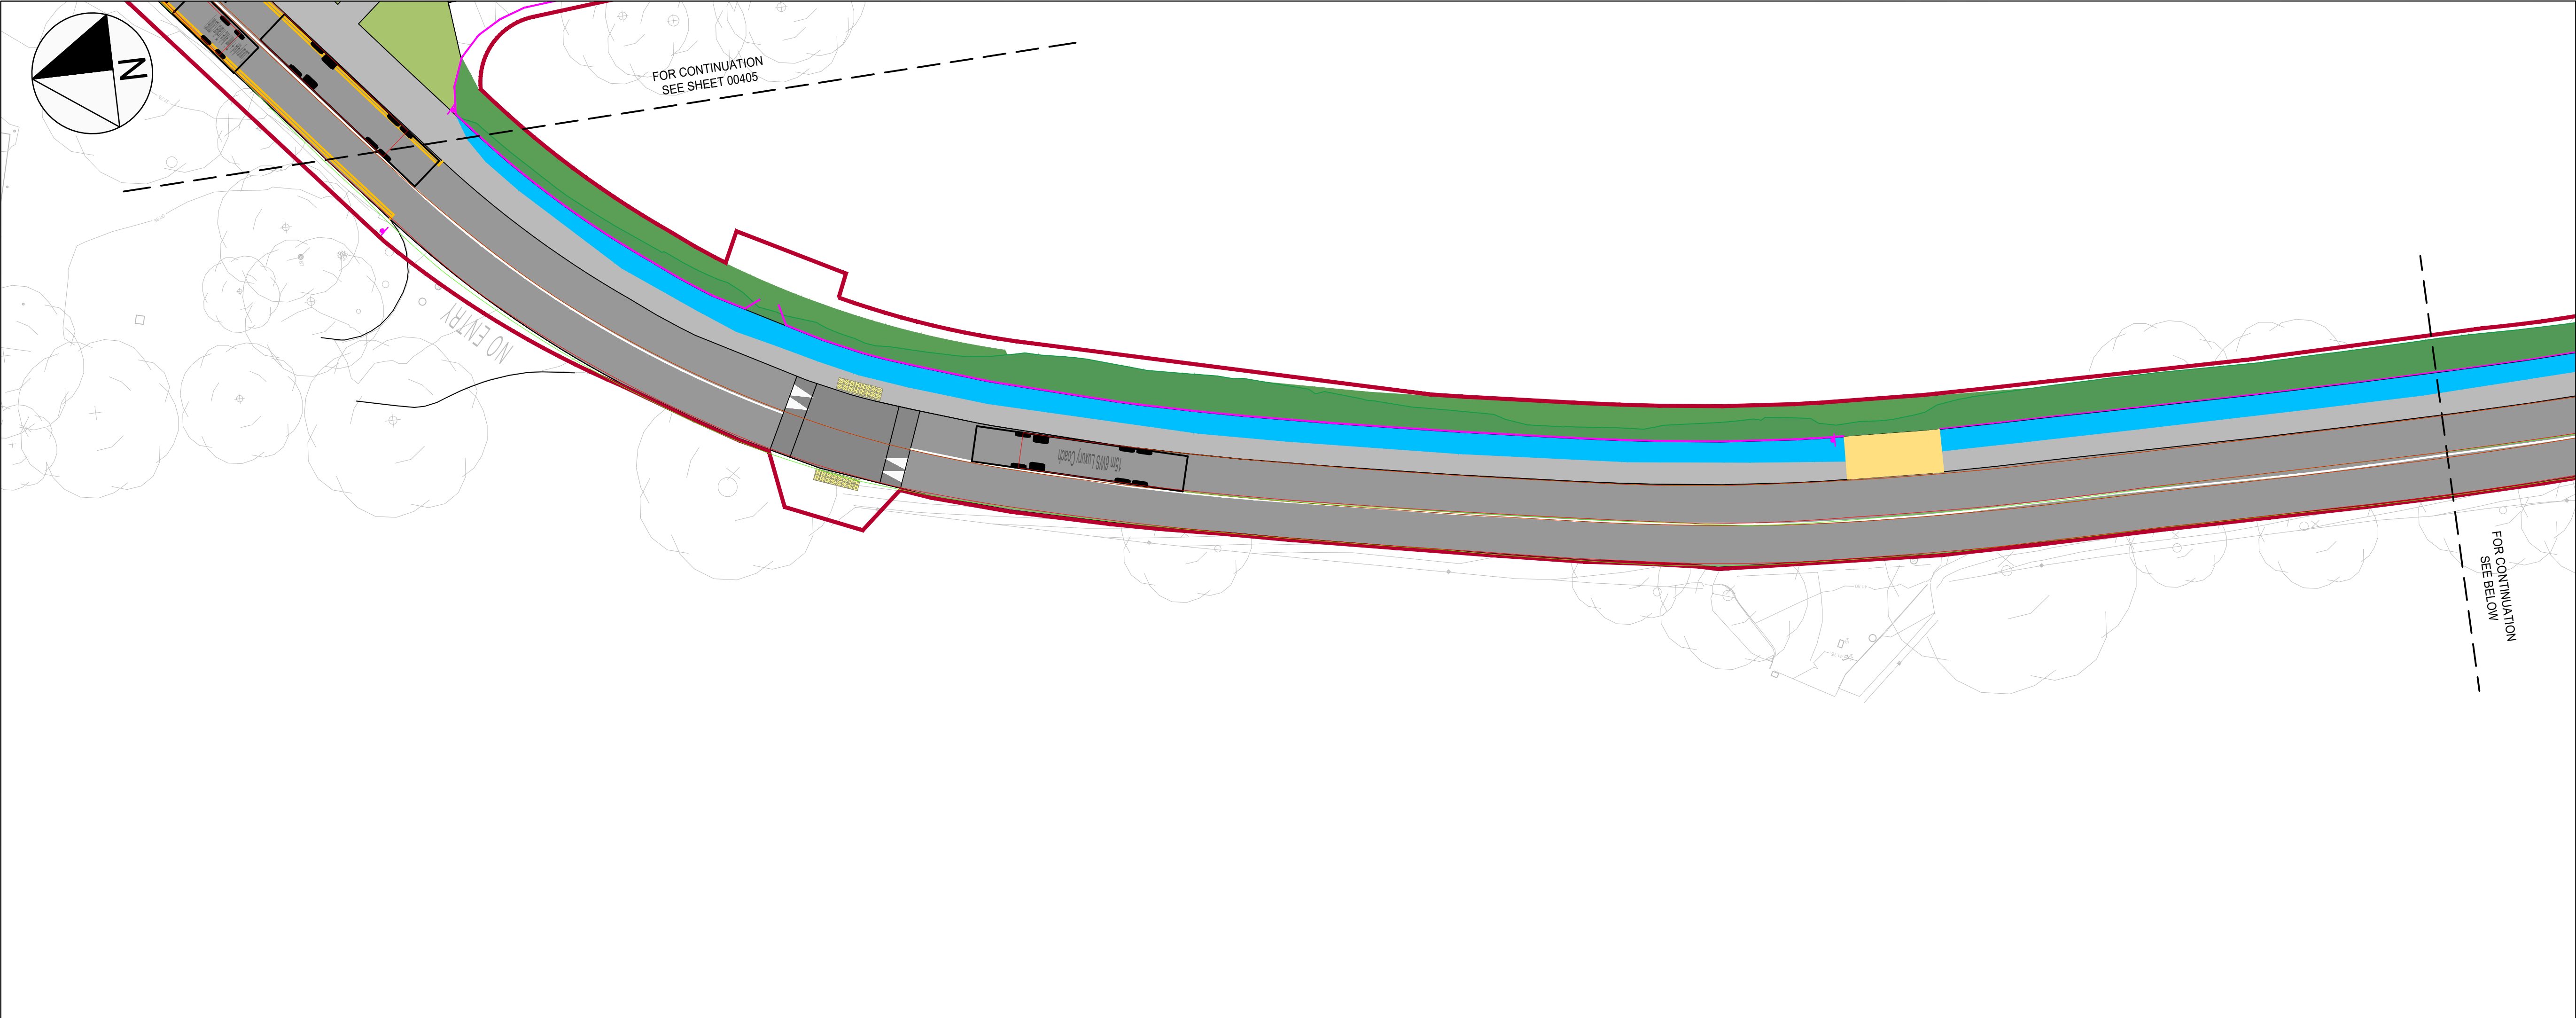

STANDARD NOTES

1. THIS DRAWING IS TO BE READ IN CONJUNCTION WITH ALL RELEVANT ARCHITECTS AND ENGINEER'S DRAWINGS AND THE SPECIFICATIONS.
2. THIS DRAWING SHOULD NOT BE SCALED.
3. ALL DIMENSIONS ARE TO BE VERIFIED BY THE CONTRACTOR ON SITE.
4. ALL DISCREPANCIES SHOULD BE REPORTED TO C.A./E.A. PRIOR TO THE COMMENCEMENT OF WORKS.

© CIVIC LIMITED
© TAILTE ÉIREANN - SURVEYING.
LICENCE NUMBER: CYAL5044143

15m 6WS Luxury Coach
Overall Length 15.000m
Overall Width 2.500m
Overall Body Height 4.157m
Min Body Ground Clearance 0.397m
Track Width 2.500m
Lock to lock time 5.00s
Wall to Wall Turning Radius 12.490m

10.07.26	1	PLANNING	SG	AM
15.06.26	0	INFORMATION	SG	AM
DATE	REV	DESCRIPTION	DRAWN	CHKD

CIVIC

team-civic.com






PROJECT

HODSON BAY
ROSCOMMON COUNTY COUNCIL

TITLE

SITE LAYOUT PLAN
SWEPT PATH ANALYSIS - BUS
SHEET 6 OF 9

DRAWING STATUS		STATUS CODE		
PLANNING		P3		
CE PROJECT No.	SCALE @ A1	DATE CREATED	DRAWN	CHECKED
31022	1:250	15.06.26	SG	AM
DRAWING No.				REV
31022-DR-CIV-CE-00406				1

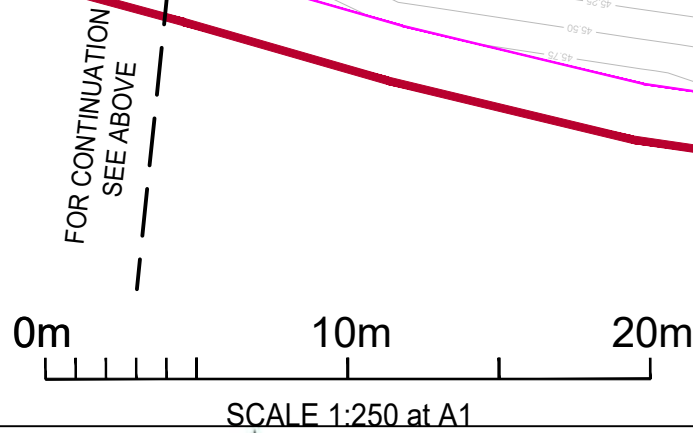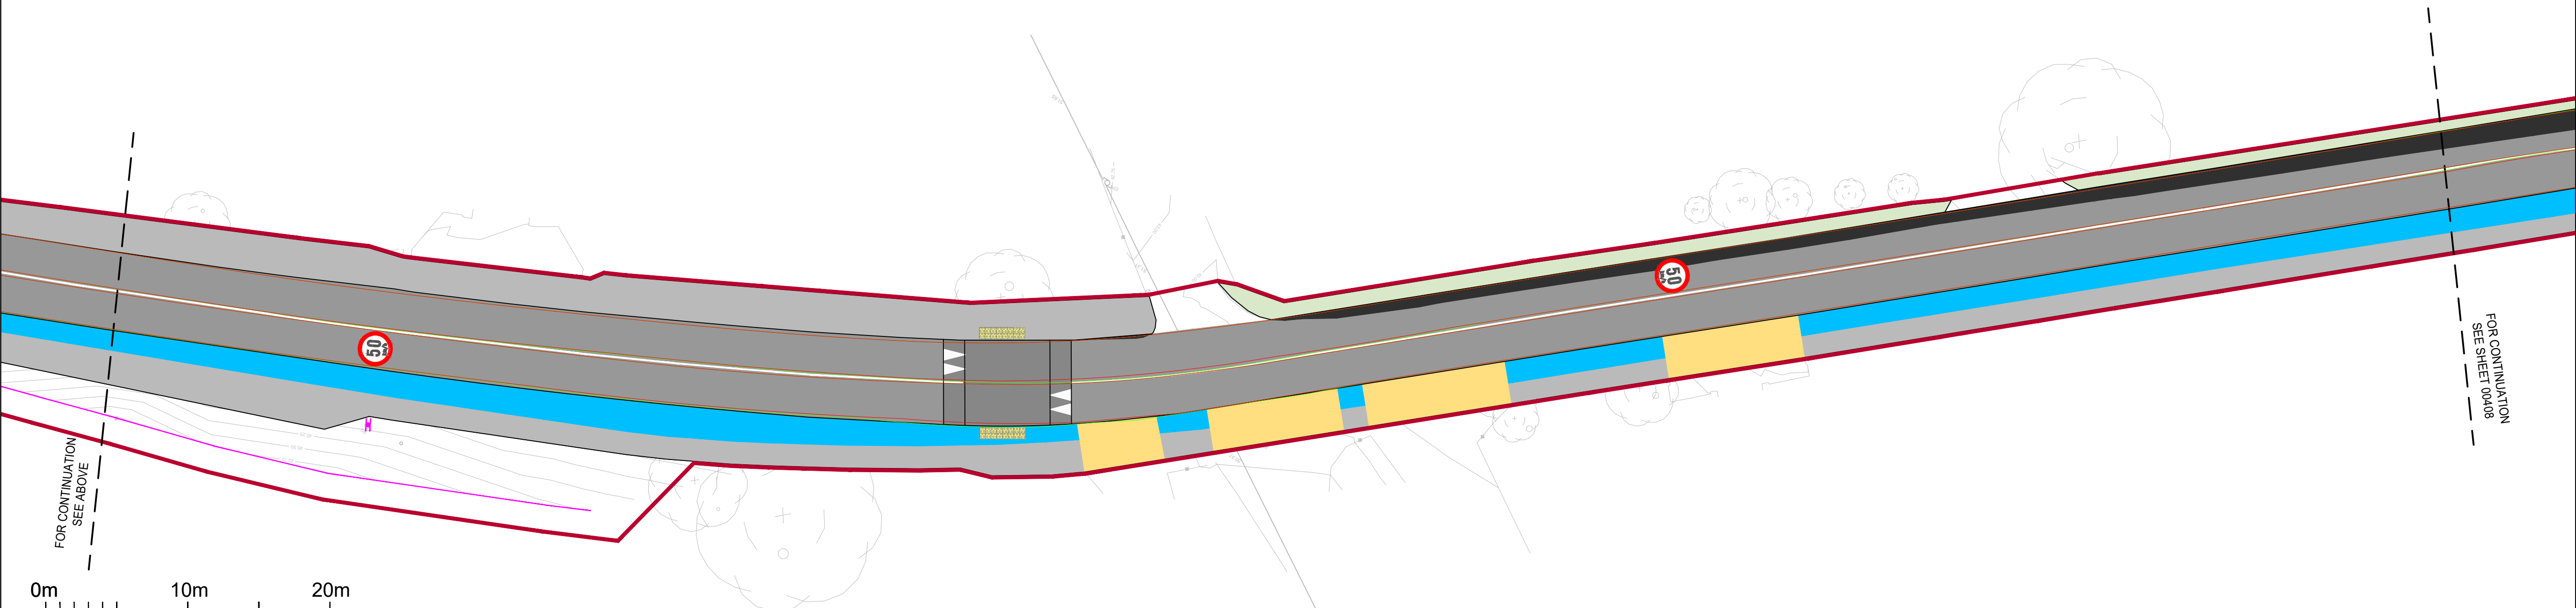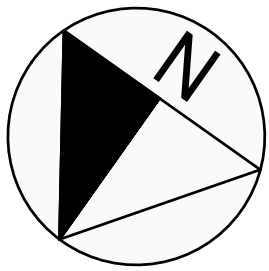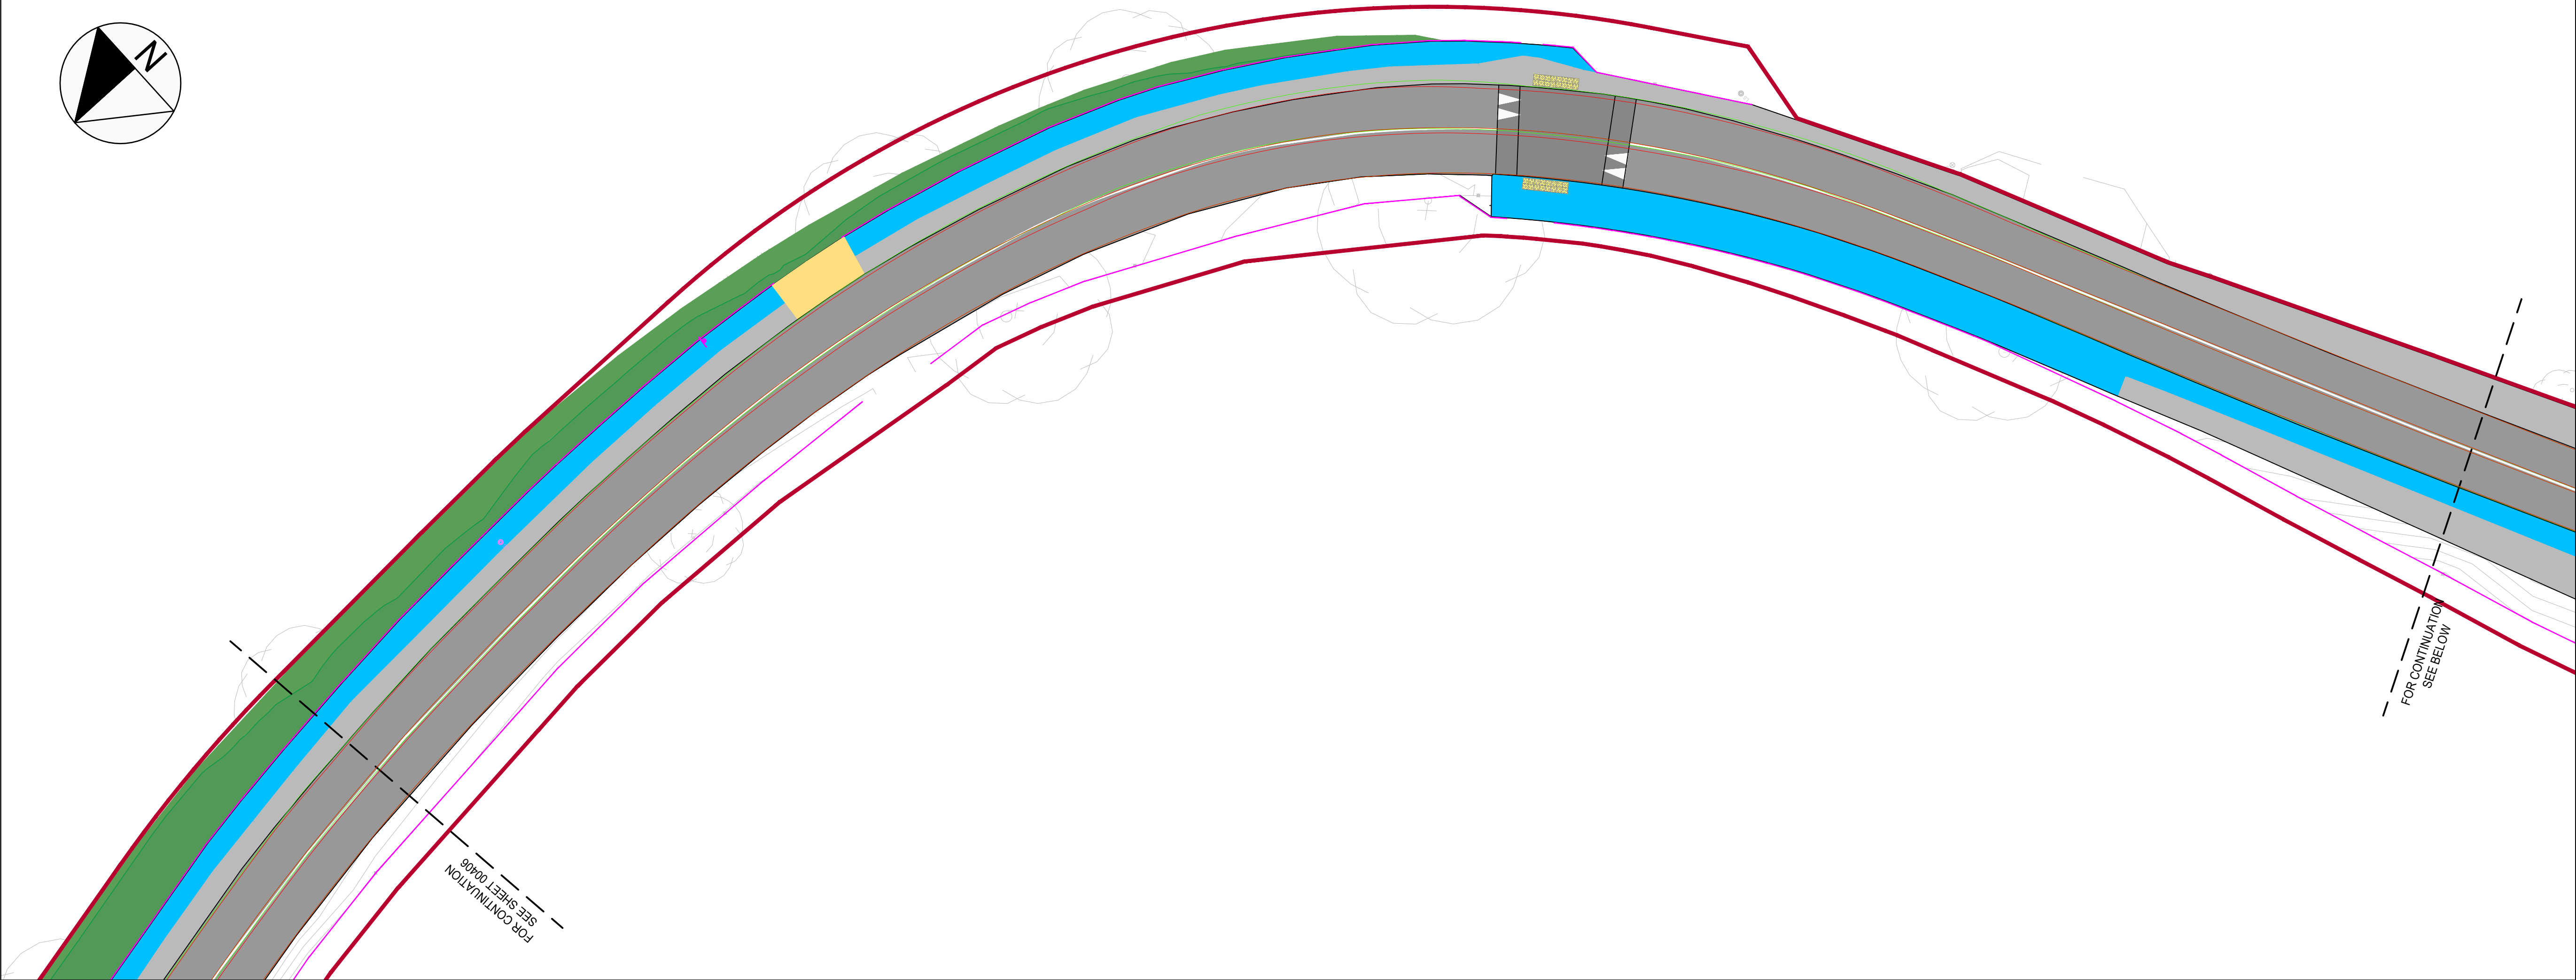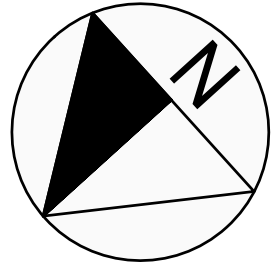

Rialtas na hÉireann
Government of Ireland



Arna chomhchistiú ag
an Aontas Eorpach

Co-funded by the
European Union



Tionól Reigiúnach Oirthir agus Lár-Tíre
Eastern and Midland Regional Assembly



Fáilte
Ireland




Comhairle Contae
Ros Comáin
Roscommon
County Council



THE HODSON BAY WATERFRONT
PARK PROJECT IS CO-FUNDED BY
THE GOVERNMENT OF IRELAND
AND THE EUROPEAN UNION
THROUGH THE EU JUST
TRANSITION FUND

- STANDARD NOTES
1. THIS DRAWING IS TO BE READ IN CONJUNCTION WITH ALL RELEVANT ARCHITECTS AND ENGINEER'S DRAWINGS AND THE SPECIFICATIONS.
 2. THIS DRAWING SHOULD NOT BE SCALED.
 3. ALL DIMENSIONS ARE TO BE VERIFIED BY THE CONTRACTOR ON SITE.
 4. ALL DISCREPANCIES SHOULD BE REPORTED TO C.A./E.A. PRIOR TO THE COMMENCEMENT OF WORKS.
- © CIVIC LIMITED
© TAILTE ÉIREANN - SURVEYING.
LICENCE NUMBER: CYAL5044143

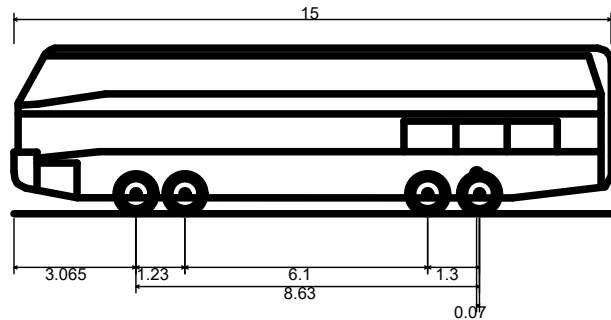

15m 6WS Luxury Coach
Overall Length 15.000m
Overall Width 2.500m
Overall Body Height 4.157m
Min Body Ground Clearance 0.397m
Track Width 2.500m
Lock to lock time 5.00s
Wall to Wall Turning Radius 12.490m

10.07.26	1	PLANNING	SG	AM
15.06.26	0	INFORMATION	SG	AM
DATE	REV	DESCRIPTION	DRAWN	CHKD


CIVIC

team-civic.com

PROJECT
HODSON BAY
ROSCOMMON COUNTY COUNCIL


TITLE
SITE LAYOUT PLAN
SWEEP PATH ANALYSIS - BUS
SHEET 7 OF 9

DRAWING STATUS					STATUS CODE	
PLANNING					P3	
CE PROJECT No.	SCALE @ A1	DATE CREATED	DRAWN	CHECKED	SG	AM
31022	1:250	15.06.26				
DRAWING No.					REV	
31022-DR-CIV-CE-00407					1	

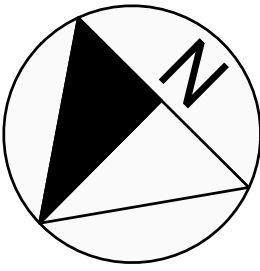


FOR CONTINUATION
SEE SHEET 00407

FOR CONTINUATION
SEE BELOW

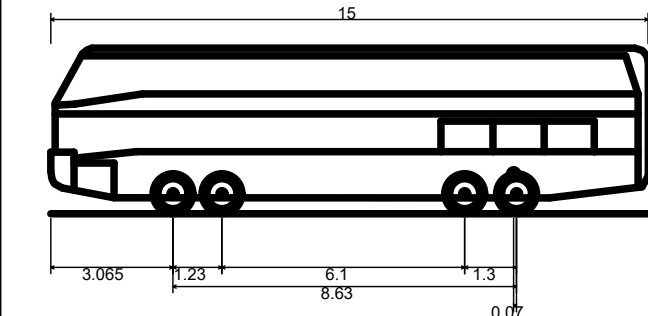


15m 6WS Luxury Coach
Overall Length 15.000m
Overall Width 2.500m
Overall Body Height 4.157m
Min Body Ground Clearance 0.397m
Track Width 2.500m
Lock to lock time 5.00s
Wall to Wall Turning Radius 12.490m

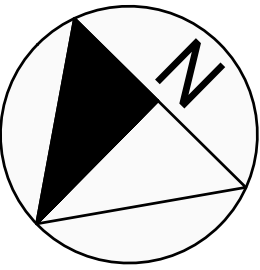

FOR CONTINUATION
SEE ABOVE

FOR CONTINUATION
SEE SHEET 00409

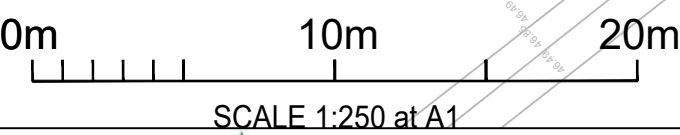

Arna chomhchistiú ag an Aontas Eorpach
Co-funded by the European Union
Tionól Reigiúnach Oirthir agus Lár-Tíre
Eastern and Midland Regional Assembly



THE HODSON BAY WATERFRONT PARK PROJECT IS CO-FUNDED BY THE GOVERNMENT OF IRELAND AND THE EUROPEAN UNION THROUGH THE EU JUST TRANSITION FUND

STANDARD NOTES
1. THIS DRAWING IS TO BE READ IN CONJUNCTION WITH ALL RELEVANT ARCHITECTS AND ENGINEER'S DRAWINGS AND THE SPECIFICATIONS.
2. THIS DRAWING SHOULD NOT BE SCALED.
3. ALL DIMENSIONS ARE TO BE VERIFIED BY THE CONTRACTOR ON SITE.
4. ALL DISCREPANCIES SHOULD BE REPORTED TO C.A./E.A. PRIOR TO THE COMMENCEMENT OF WORKS.
© CIVIC LIMITED
© TAILTE ÉIREANN - SURVEYING.
LICENCE NUMBER: CYAL5044143

10.07.26	1	PLANNING	SG	AM
15.06.26	0	INFORMATION	SG	AM
DATE	REV	DESCRIPTION	DRAWN	CHKD






CIVIC

team-civic.com


PROJECT
HODSON BAY
ROSCOMMON COUNTY COUNCIL

TITLE
SITE LAYOUT PLAN
SWEEP PATH ANALYSIS - BUS
SHEET 8 OF 9

DRAWING STATUS					STATUS CODE	
PLANNING					P3	
CE PROJECT No.	SCALE @ A1	DATE CREATED	DRAWN	CHECKED	REV	REV
31022	1:250	15.06.26	SG	AM		
DRAWING No.					1	
31022-DR-CIV-CE-00408						

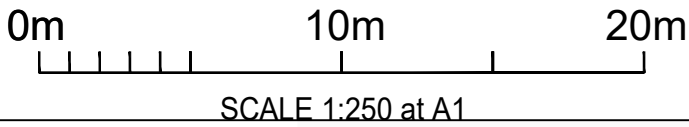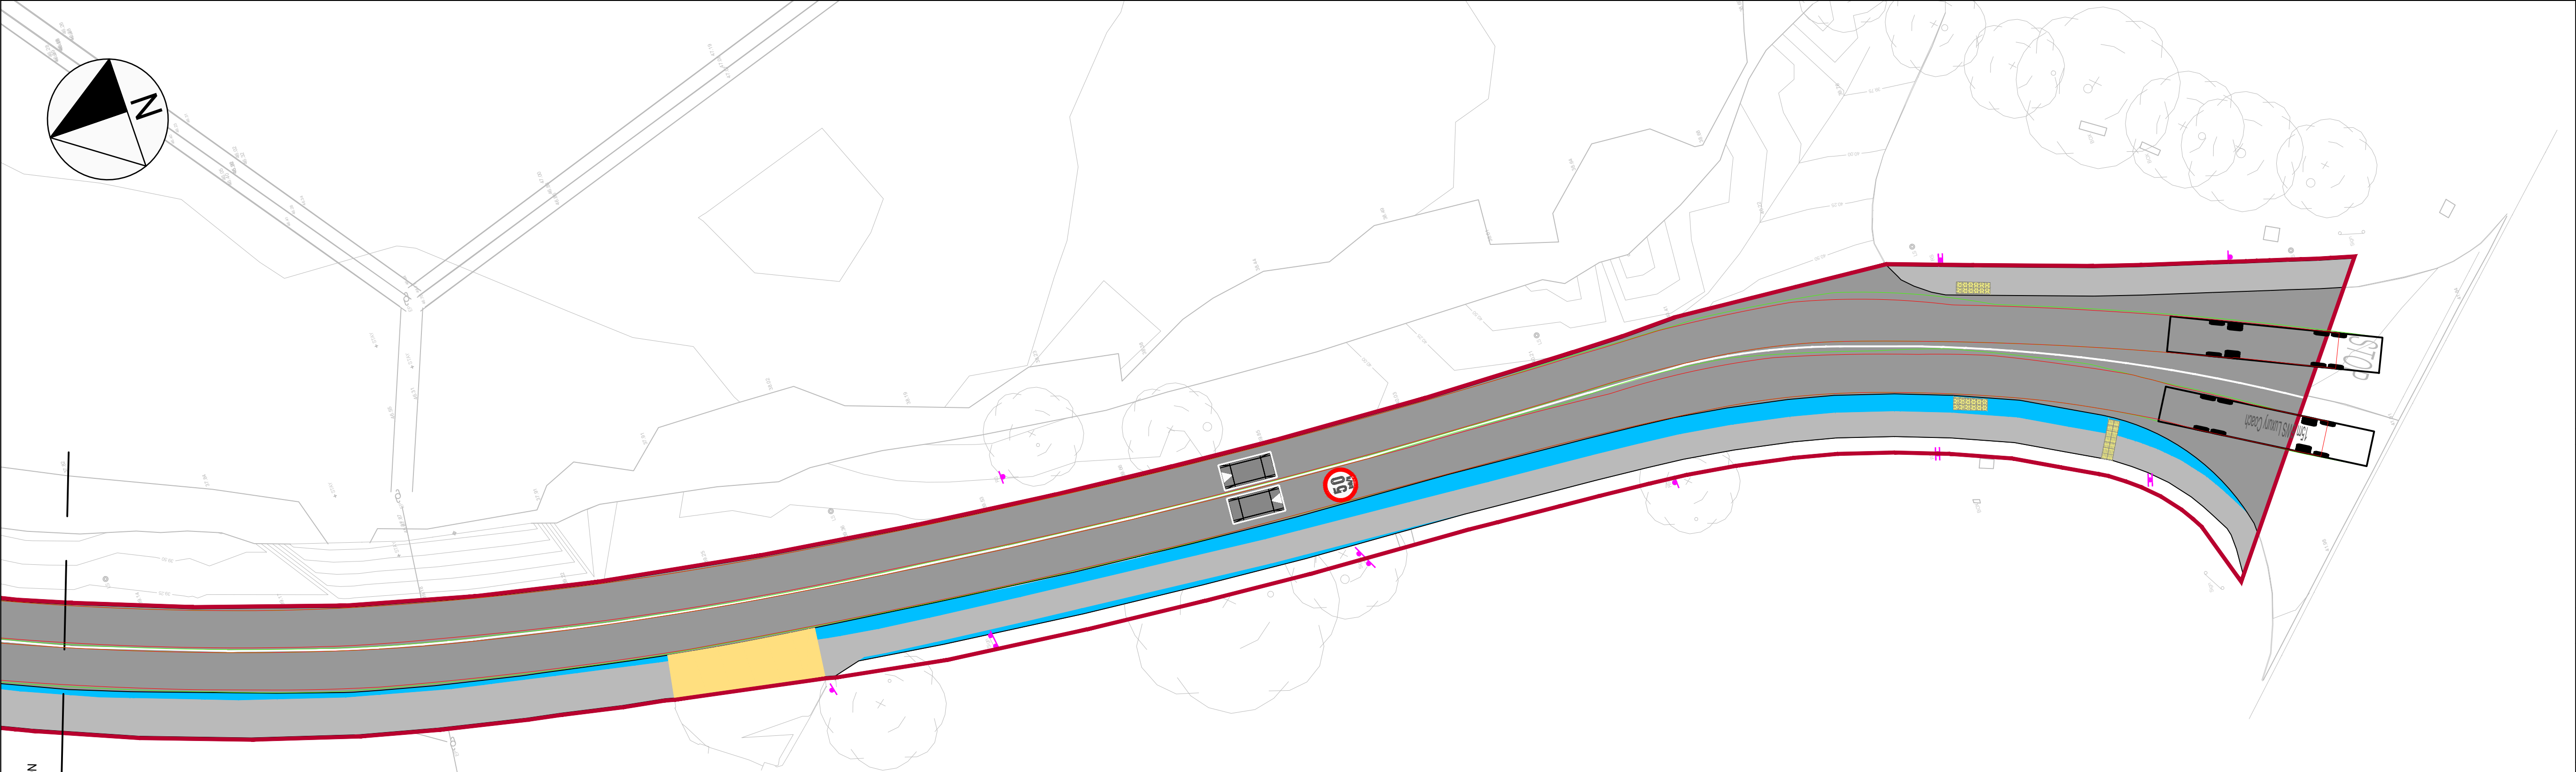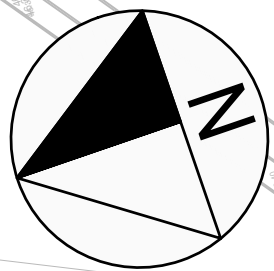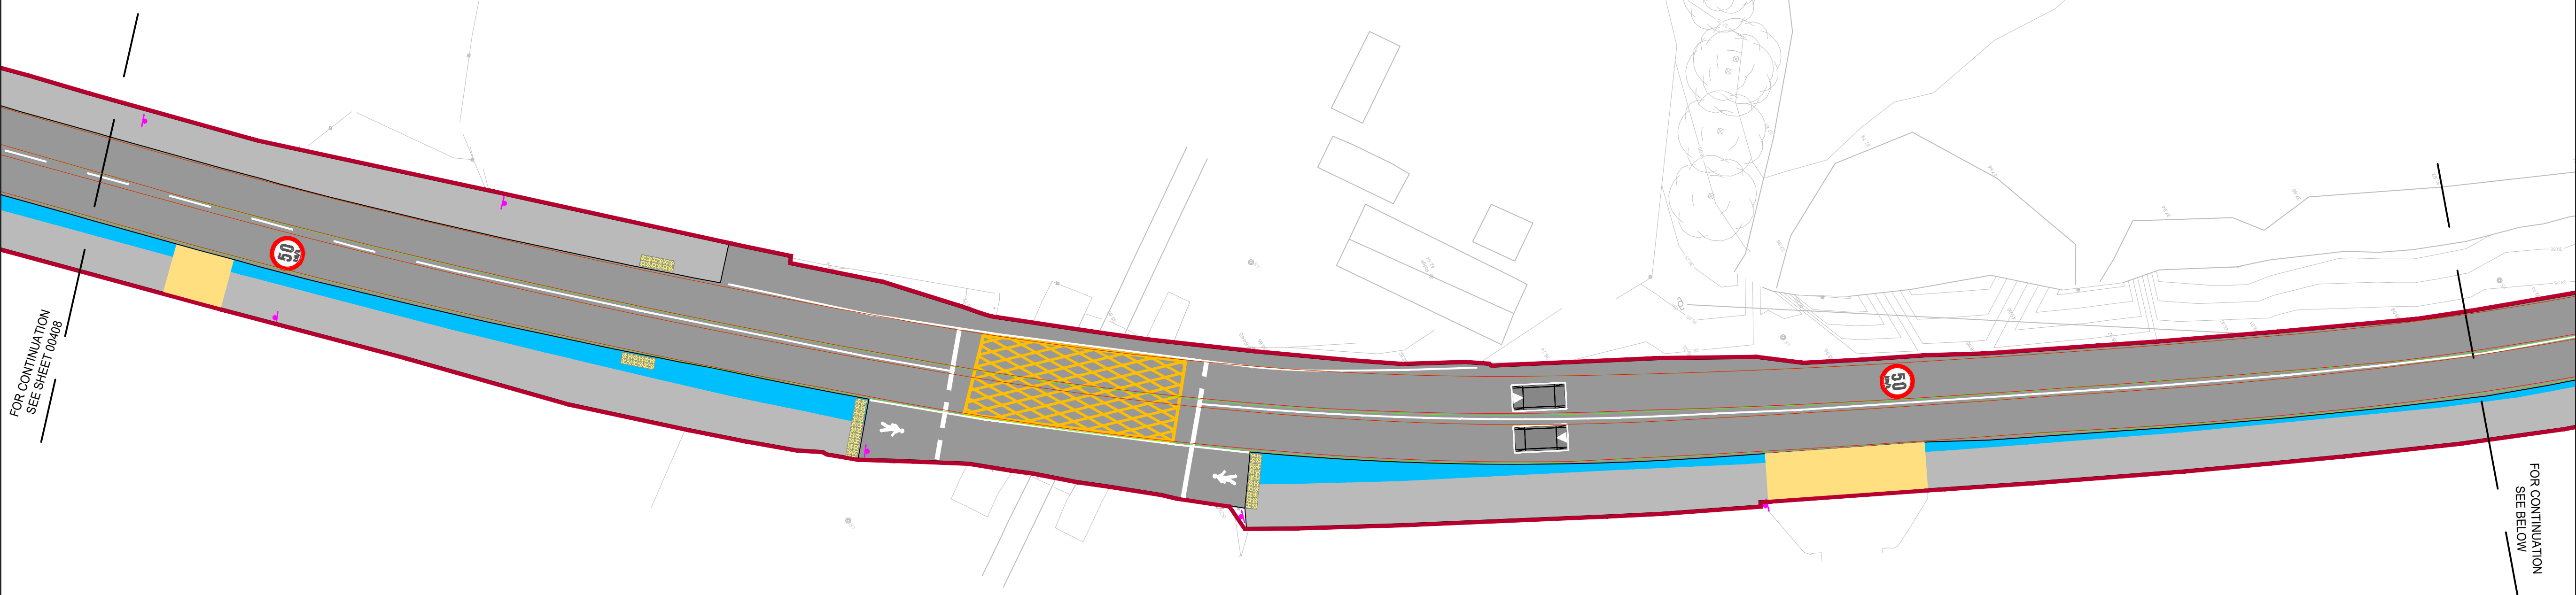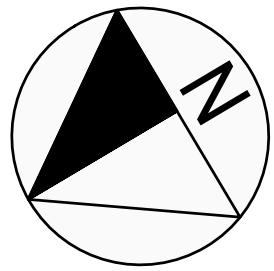

- STANDARD NOTES
1. THIS DRAWING IS TO BE READ IN CONJUNCTION WITH ALL RELEVANT ARCHITECTS AND ENGINEER'S DRAWINGS AND THE SPECIFICATIONS.
 2. THIS DRAWING SHOULD NOT BE SCALED.
 3. ALL DIMENSIONS ARE TO BE VERIFIED BY THE CONTRACTOR ON SITE.
 4. ALL DISCREPANCIES SHOULD BE REPORTED TO C.A./E.A. PRIOR TO THE COMMENCEMENT OF WORKS.
- © CIVIC LIMITED
© TAILTE ÉIREANN - SURVEYING.
LICENCE NUMBER: CYAL5044143

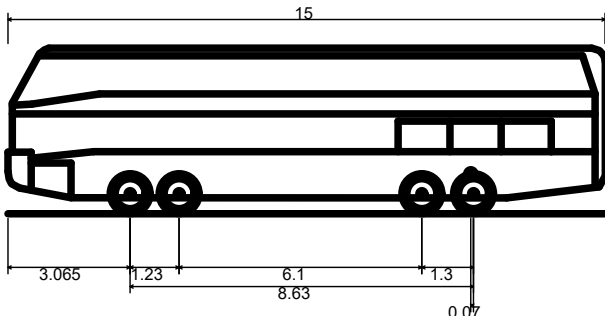

15m 6WS Luxury Coach
Overall Length 15.000m
Overall Width 2.500m
Overall Body Height 4.157m
Min Body Ground Clearance 0.397m
Track Width 2.500m
Lock to lock time 5.00s
Wall to Wall Turning Radius 12.490m

10.07.26	1	PLANNING	SG	AM
15.06.26	0	INFORMATION	SG	AM
DATE	REV	DESCRIPTION	DRAWN	CHKD

CIVIC

team-civic.com

PROJECT
HODSON BAY
ROSCOMMON COUNTY COUNCIL

TITLE
SITE LAYOUT PLAN
SWEEP PATH ANALYSIS - BUS
SHEET 9 OF 9

DRAWING STATUS					STATUS CODE	
PLANNING					P3	
CE PROJECT No.	SCALE @ A1	DATE CREATED	DRAWN	CHECKED	REV	REV
31022	1:250	15.06.26	SG	AM		
DRAWING No. 31022-DR-CIV-CE-00409						1




Rialtas na hÉireann
Government of Ireland




Arna chomhchistiú ag
an Aontas Eorpach
Co-funded by the
European Union



THE HODSON BAY WATERFRONT
PARK PROJECT IS CO-FUNDED BY
THE GOVERNMENT OF IRELAND
AND THE EUROPEAN UNION
THROUGH THE EU JUST
TRANSITION FUND

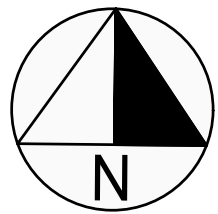

- STANDARD NOTES
1. THIS DRAWING IS TO BE READ IN CONJUNCTION WITH ALL RELEVANT ARCHITECT'S AND ENGINEER'S DRAWINGS AND THE SPECIFICATIONS.
 2. THIS DRAWING SHOULD NOT BE SCALED.
 3. ALL DIMENSIONS ARE TO BE VERIFIED BY THE CONTRACTOR ON SITE.
 4. ALL DISCREPANCIES SHOULD BE REPORTED TO C.A./E.A. PRIOR TO THE COMMENCEMENT OF WORKS.
- © CIVIC LIMITED
© TAILTE ÉIREANN - SURVEYING.
LICENCE NUMBER: CYAL5044143

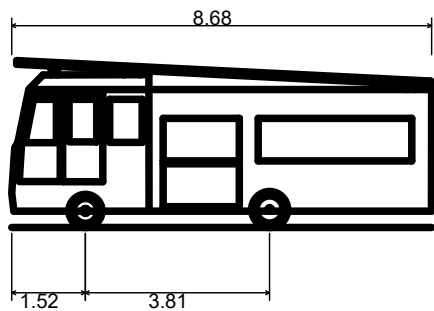

DB32 Fire Appliance
Overall Length 8.680m
Overall Width 2.180m
Overall Body Height 3.452m
Min Body Ground Clearance 0.337m
Max Track Width 2.121m
Lock to lock time 6.00s
Kerb to Kerb Turning Radius 7.910m

10.07.26	1	PLANNING	SG	AM
15.06.26	0	INFORMATION	SG	AM
DATE	REV	DESCRIPTION	DRAWN	CHKD

CIVIC

team-civic.com

PROJECT
HODSON BAY
ROSCOMMON COUNTY COUNCIL

TITLE
SITE LAYOUT PLAN
SWEEP PATH ANALYSIS
FIRE APPLIANCE
SHEET 1 OF 2

DRAWING STATUS PLANNING					STATUS CODE P3	
CE PROJECT No.	SCALE @ A1	DATE CREATED	DRAWN	CHECKED	REV	
31022	1:250	15.06.26	SG	AM		
DRAWING No. 31022-DR-CIV-CE-00410					REV	1

0m 10m 20m
SCALE 1:250 at A1



Rialtas na hÉireann
Government of Ireland



Arna chomhchistiú ag
an Aontas Eorpach
Co-funded by the
European Union



Tionól Reigiúnach Oirthir agus Lár-Tíre
Eastern and Midland Regional Assembly




Fáilte
Ireland




Comhairle Contae
Ros Comáin
Roscommon
County Council



THE HODSON BAY WATERFRONT
PARK PROJECT IS CO-FUNDED BY
THE GOVERNMENT OF IRELAND
AND THE EUROPEAN UNION
THROUGH THE EU JUST
TRANSITION FUND

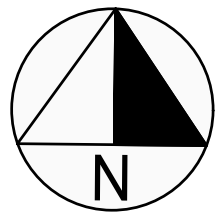

- STANDARD NOTES
1. THIS DRAWING IS TO BE READ IN CONJUNCTION WITH ALL RELEVANT ARCHITECTS AND ENGINEER'S DRAWINGS AND THE SPECIFICATIONS.
 2. THIS DRAWING SHOULD NOT BE SCALED.
 3. ALL DIMENSIONS ARE TO BE VERIFIED BY THE CONTRACTOR ON SITE.
 4. ALL DISCREPANCIES SHOULD BE REPORTED TO C.A./E.A. PRIOR TO THE COMMENCEMENT OF WORKS.
- © CIVIC LIMITED
© TAILTE ÉIREANN - SURVEYING.
LICENCE NUMBER: CYAL5044143

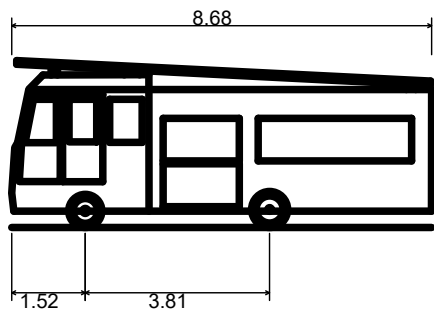

DB32 Fire Appliance
Overall Length 8.680m
Overall Width 2.180m
Overall Body Height 3.452m
Min Body Ground Clearance 0.337m
Max Track Width 2.121m
Lock to lock time 6.00s
Kerb to Kerb Turning Radius 7.910m

10.07.26	1	PLANNING	SG	AM
15.06.26	0	INFORMATION	SG	AM
DATE	REV	DESCRIPTION	DRAWN	CHKD

CIVIC

team-civic.com

PROJECT
HODSON BAY
ROSCOMMON COUNTY COUNCIL

TITLE
SITE LAYOUT PLAN
SWEEP PATH ANALYSIS
FIRE APPLIANCE
SHEET 2 OF 2

DRAWING STATUS					STATUS CODE	
PLANNING					P3	
CE PROJECT No.	SCALE @ A1	DATE CREATED	DRAWN	CHECKED	SG	AM
31022	1:250	15.06.26				
DRAWING No.					REV	
31022-DR-CIV-CE-00411						1

0m 10m 20m
SCALE 1:250 at A1



Rialtas na hÉireann
Government of Ireland



Arna chomhchistiú ag
an Aontas Eorpach
Co-funded by the
European Union



Tionól Reigiúnach Oirthir agus Lár-Tíre
Eastern and Midland Regional Assembly



Fáilte
Ireland



Comhairle Contae
Ros Comáin
Roscommon
County Council



THE HODSON BAY WATERFRONT
PARK PROJECT IS CO-FUNDED BY
THE GOVERNMENT OF IRELAND
AND THE EUROPEAN UNION
THROUGH THE EU JUST
TRANSITION FUND

FILE LOCATION PATH: P:\CIVIC IRELAND\PROJECTS HOT131022 HODSON BAY\004 BIM\CIVIL\CIVIL 20131022-CIV-XX-XX-S-C-HODSON BAY_VEHICLE TRACKING_V2.DWG



STANDARD NOTES

1. THIS DRAWING IS TO BE READ IN CONJUNCTION WITH ALL RELEVANT ARCHITECTS AND ENGINEER'S DRAWINGS AND THE SPECIFICATIONS.

2. THIS DRAWING SHOULD NOT BE SCALED.

3. ALL DIMENSIONS ARE TO BE VERIFIED BY THE CONTRACTOR ON SITE.

4. ALL DISCREPANCIES SHOULD BE REPORTED TO C.A./E.A. PRIOR TO THE COMMENCEMENT OF WORKS.

© CIVIC LIMITED

© TAILTE ÉIREANN - SURVEYING.

LICENCE NUMBER: CYAL5044143

8.245

1.436

4.41

Rigid Truck

Overall Length

Overall Width

Overall Body Height

Min Body Ground Clearance

Track Width

Lock to lock time

Max Wheel Angle

8.245m

2.315m

3.062m

0.384m

2.250m

6.00s

40.00°

10.07.26

1

PLANNING

SG

AM

15.06.26

0

INFORMATION

SG

AM

DATE

REV

DESCRIPTION

DRAWN

CHKD

CIVIC

team-civic.com

PROJECT

HODSON BAY

ROSCOMMON COUNTY COUNCIL

TITLE

SITE LAYOUT PLAN

SWEPT PATH ANALYSIS

PUMPING STATION VEHICLE

DRAWING STATUS

PLANNING

STATUS CODE

P3

CE PROJECT No.

31022

SCALE @ A1

1:250

DATE CREATED

15.06.26

DRAWN

SG

CHECKED

AM



DRAWING No.

31022-DR-CIV-CE-00412


REV

1

FILE LOCATION PATH: P:\CIVIC IRELAND\PROJECTS HOT131022 HODSON BAY\004 BIM\CIVIL\CIVIL 20131022-CIV-XX-XX-S-C-HODSON BAY_VEHICLE TRACKING_V2.DWG

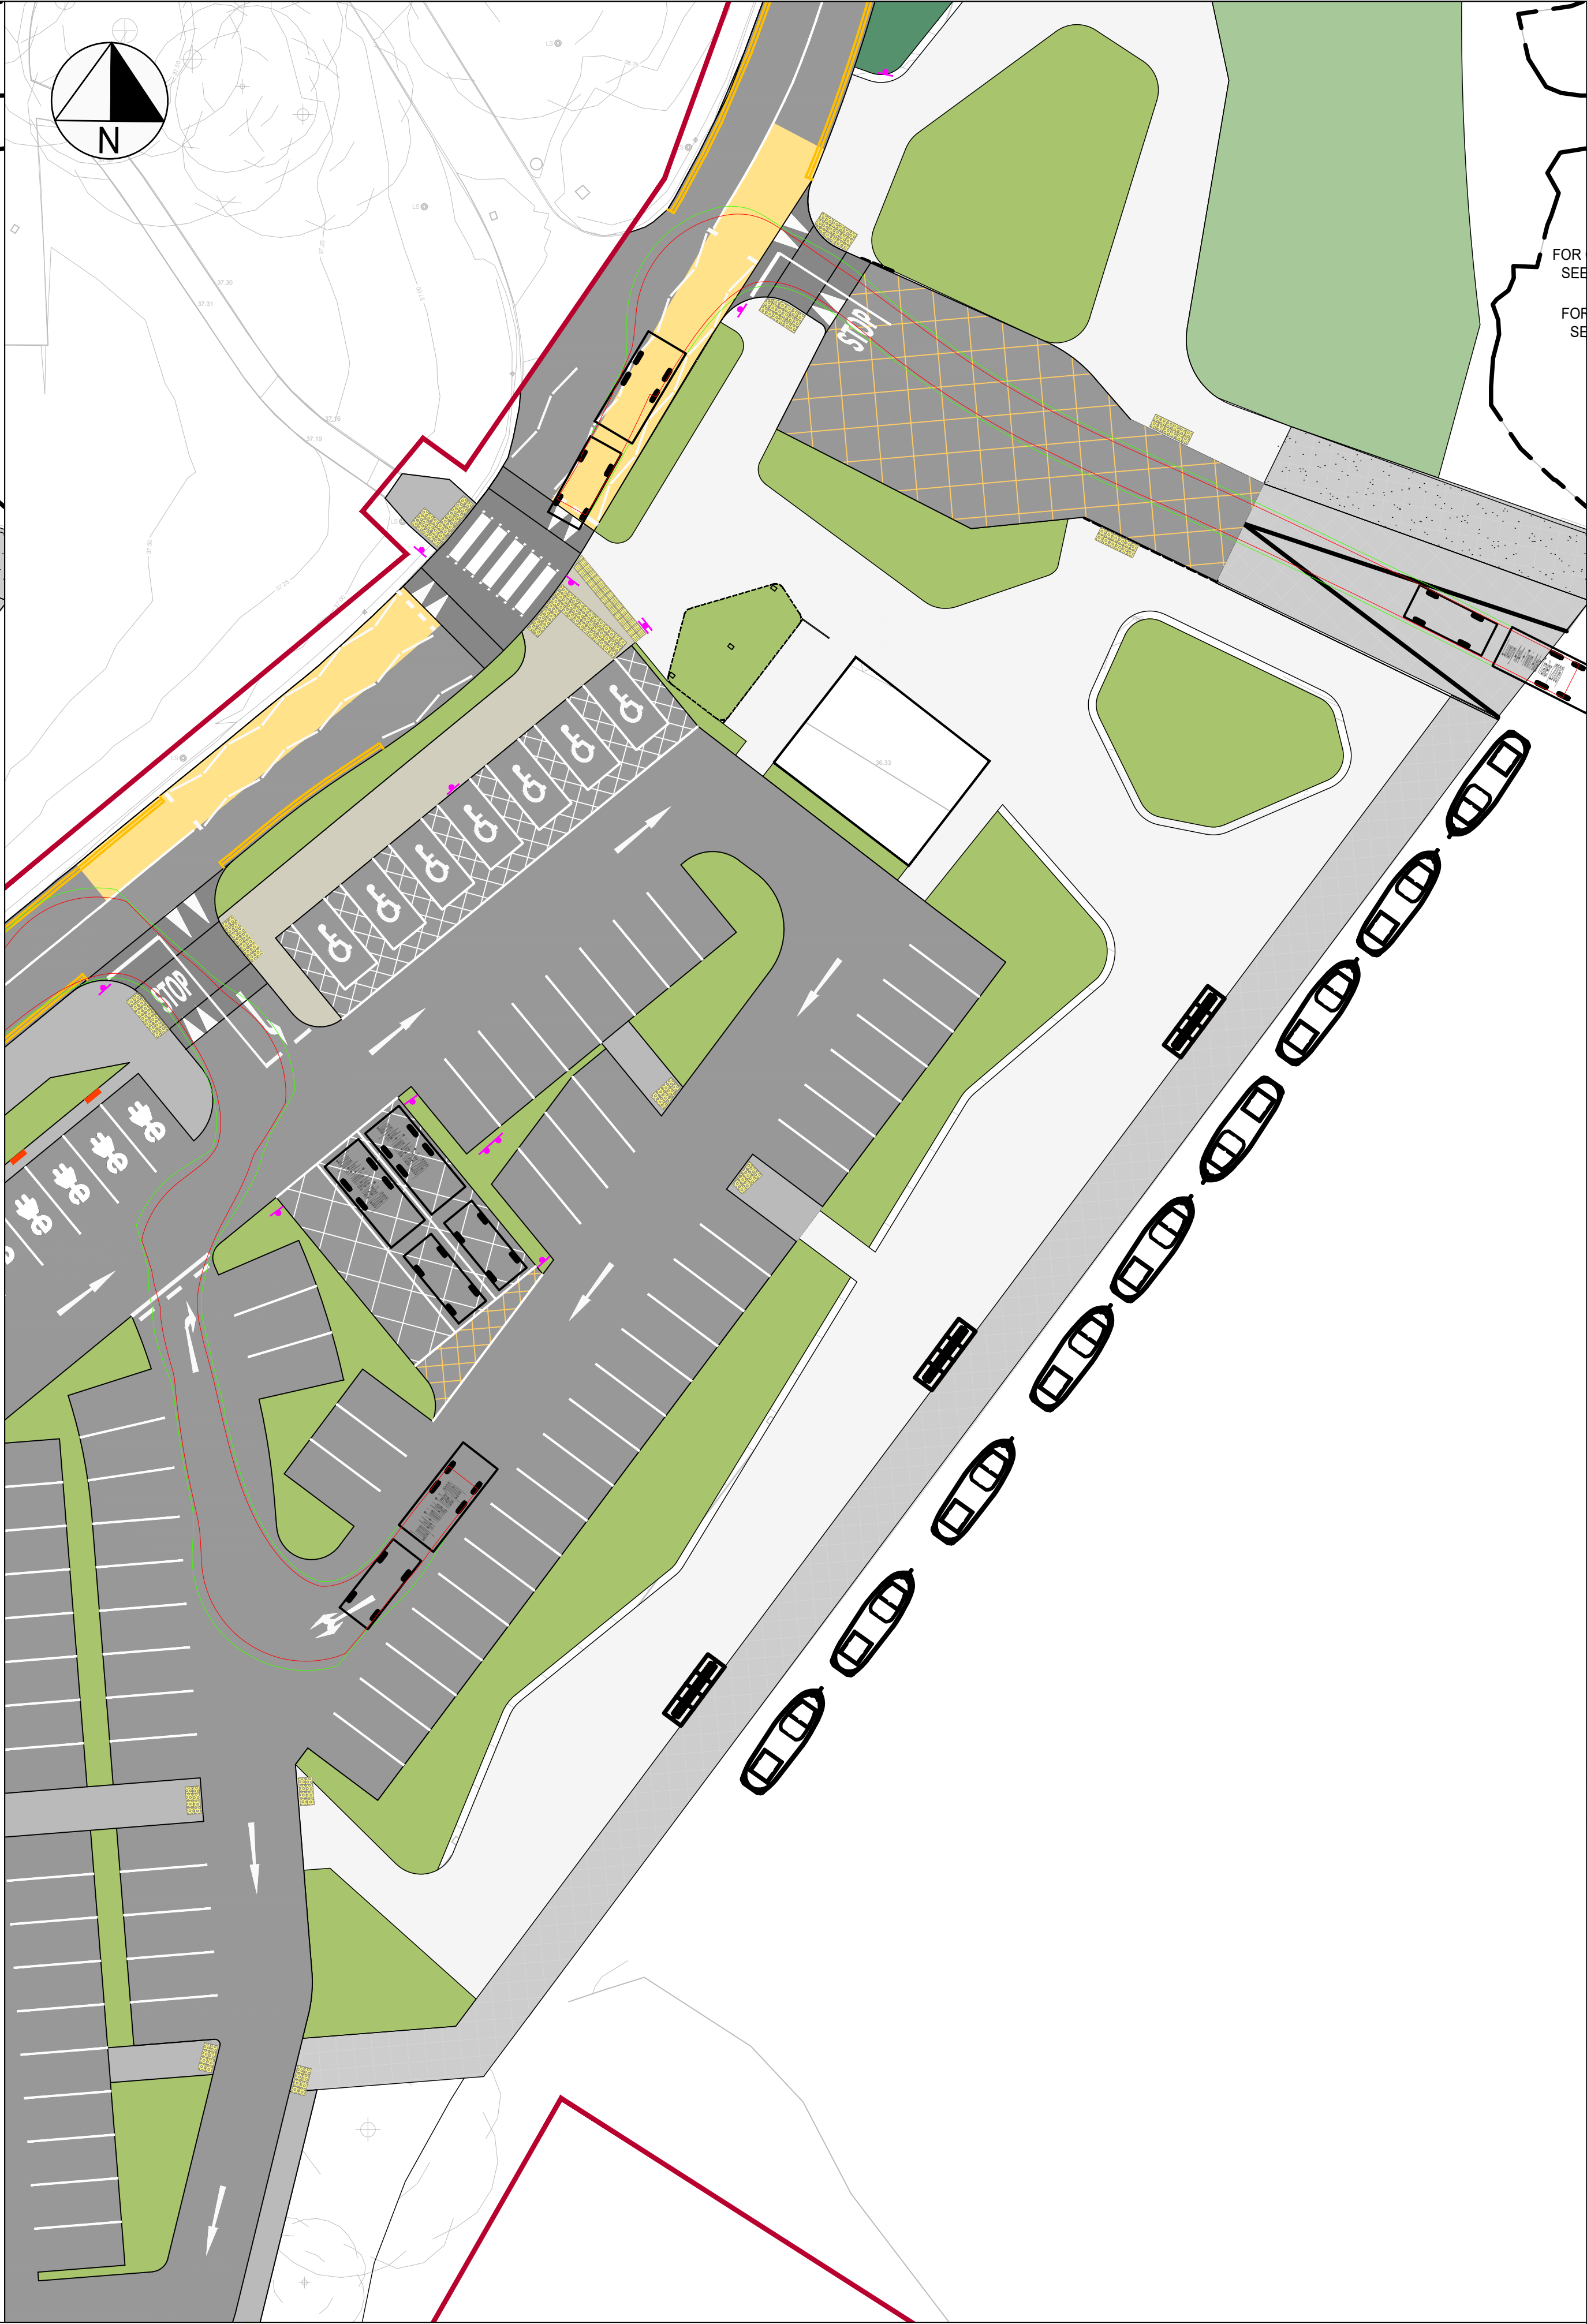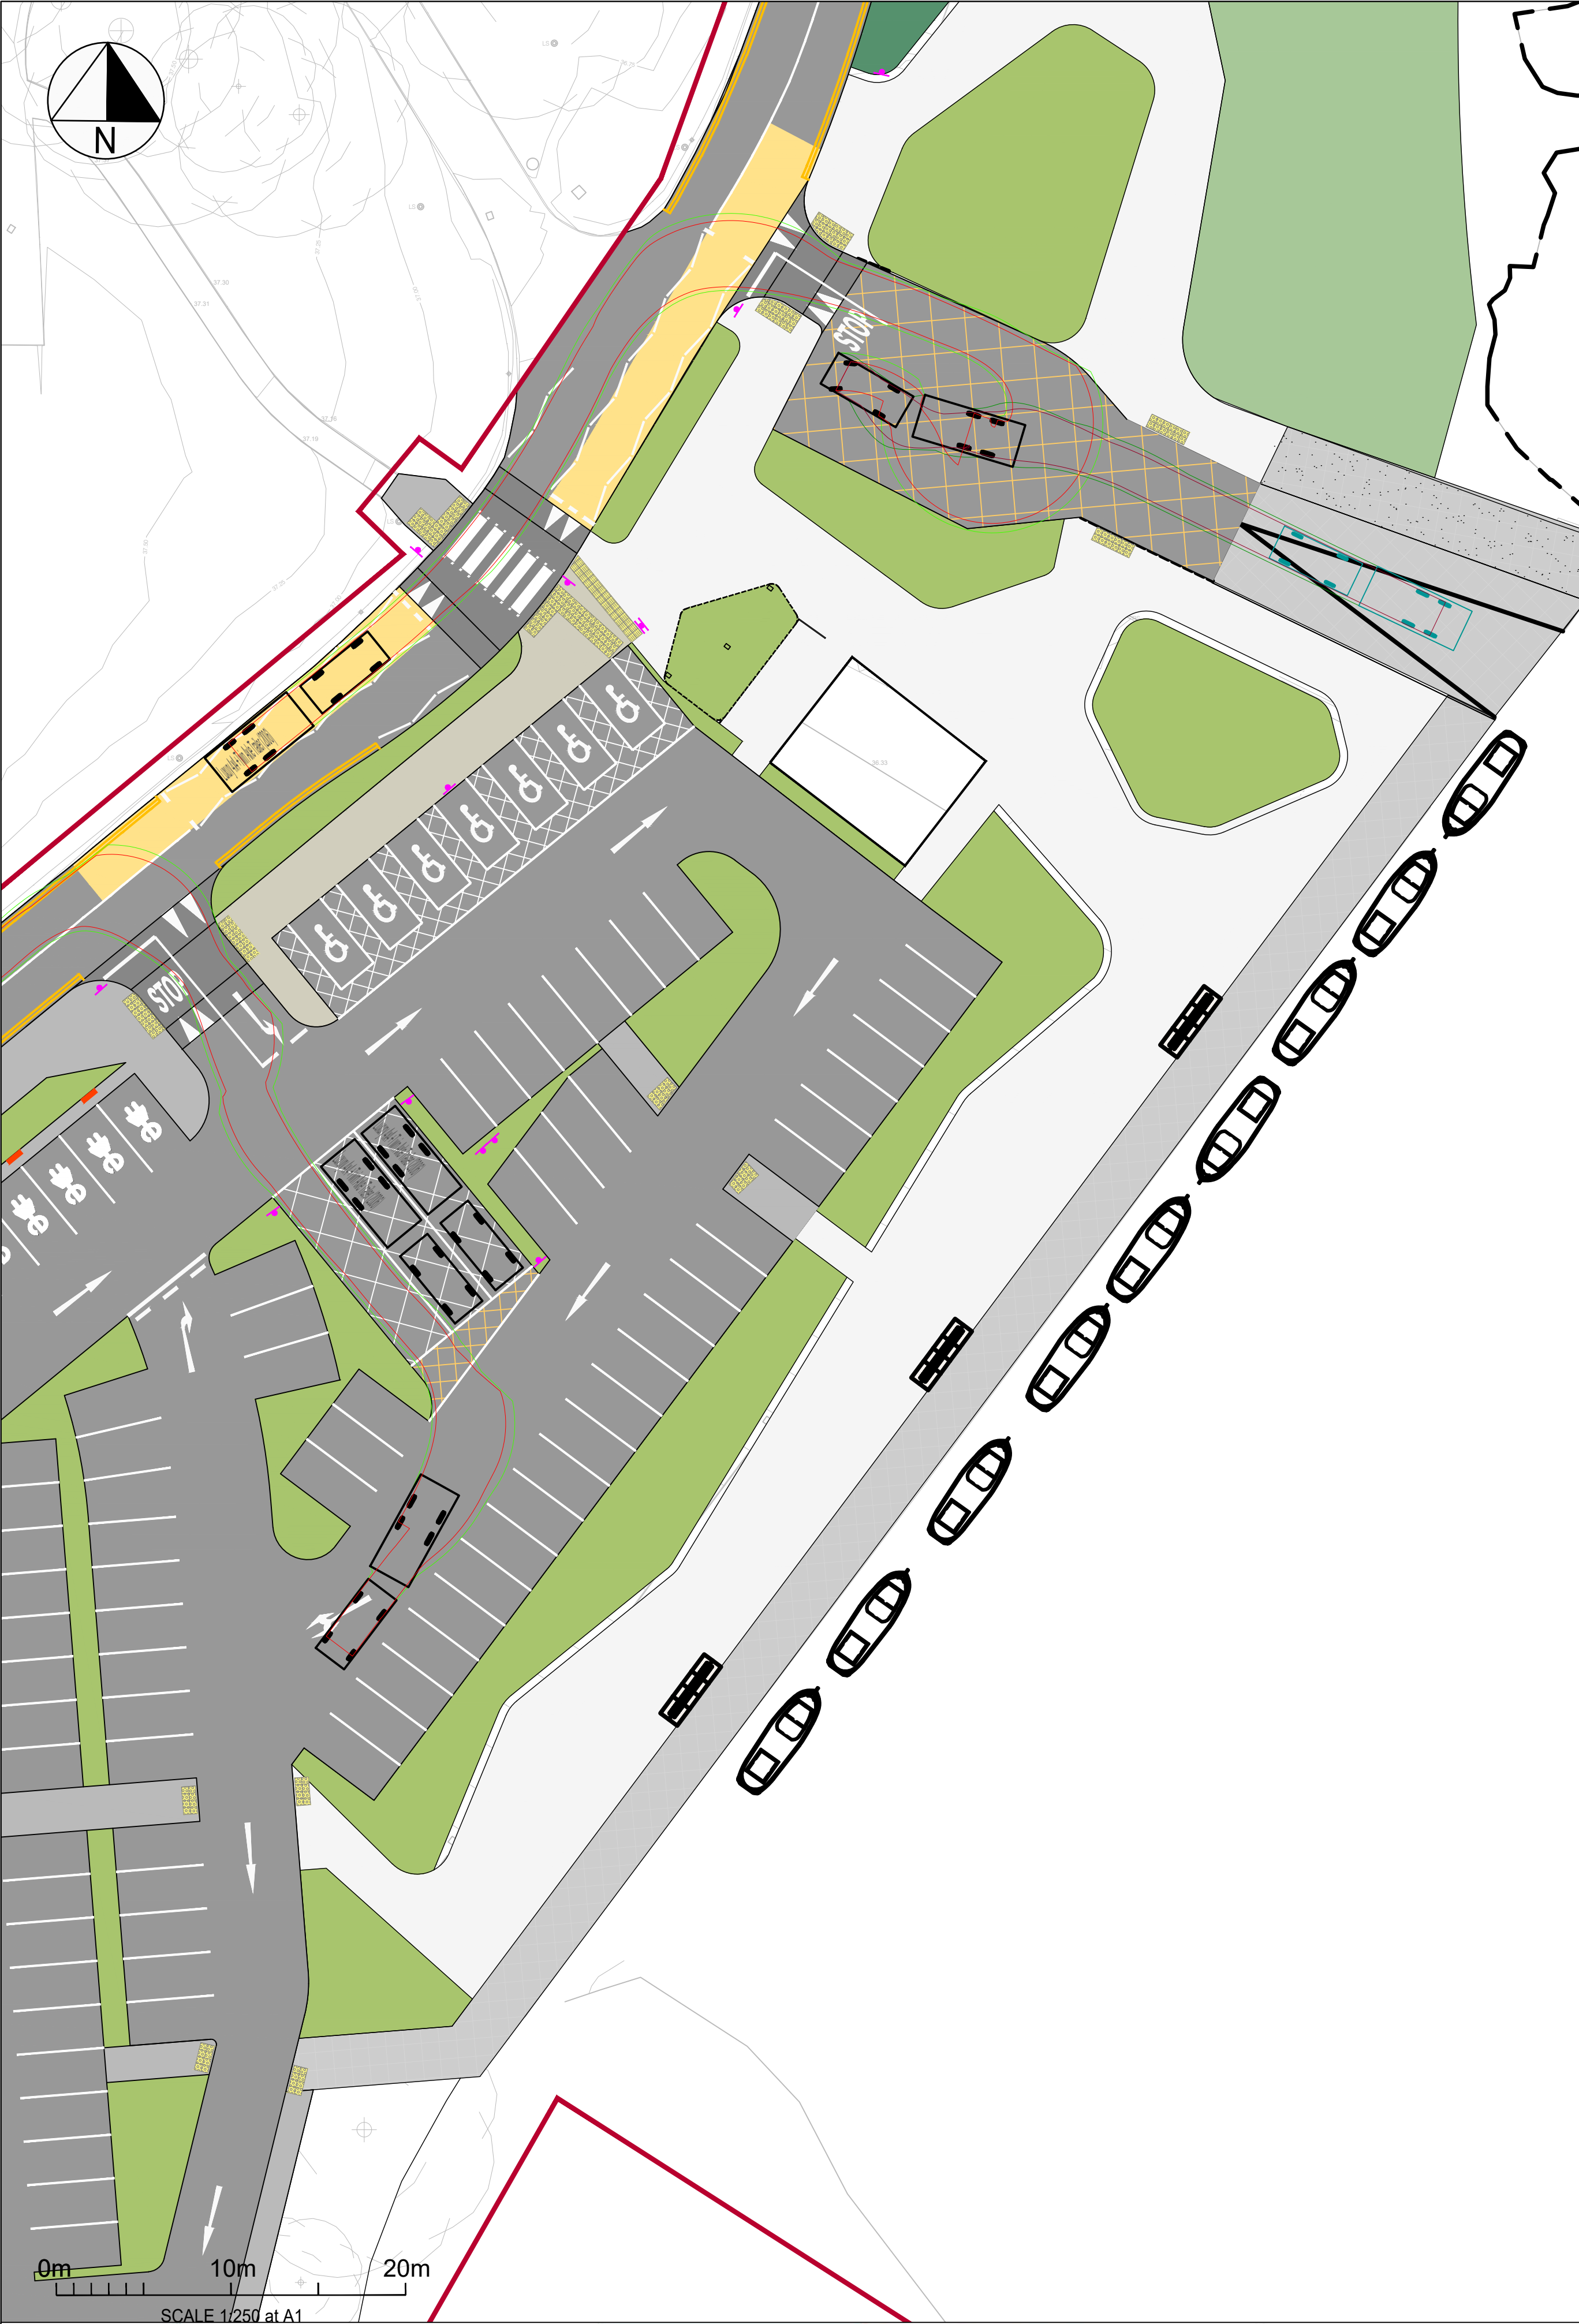

- STANDARD NOTES
1. THIS DRAWING IS TO BE READ IN CONJUNCTION WITH ALL RELEVANT ARCHITECTS AND ENGINEER'S DRAWINGS AND THE SPECIFICATIONS.
 2. THIS DRAWING SHOULD NOT BE SCALED.
 3. ALL DIMENSIONS ARE TO BE VERIFIED BY THE CONTRACTOR ON SITE.
 4. ALL DISCREPANCIES SHOULD BE REPORTED TO C.A/E.A. PRIOR TO THE COMMENCEMENT OF WORKS.
- © CIVIC LIMITED
© TAILTE ÉIREANN - SURVEYING.
LICENCE NUMBER: CYAL5044143

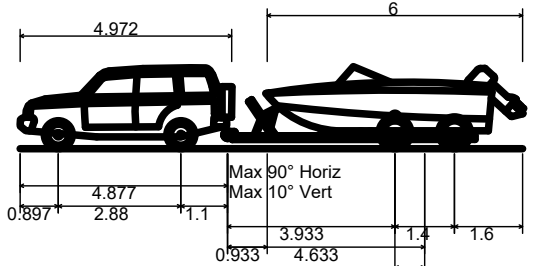

Luxury 4x4 +Twin Axle Trailer (2006)
Overall Length 11.810m
Overall Width 2.500m
Overall Body Height 1.931m
Min Body Ground Clearance 0.217m
Max Track Width 2.130m
Lock to lock time 4.00s
Kerb to Kerb Turning Radius 5.800m

10.07.26	1	PLANNING	SG	AM
15.06.26	0	INFORMATION	SG	AM
DATE	REV	DESCRIPTION	DRAWN	CHKD

CIVIC

team-civic.com

PROJECT
HODSON BAY
ROSCOMMON COUNTY COUNCIL

TITLE
SITE LAYOUT PLAN
SWEEP PATH ANALYSIS
BOATING VEHICLES

DRAWING STATUS					STATUS CODE	
PLANNING					P3	
CE PROJECT No.	SCALE @ A1	DATE CREATED	DRAWN	CHECKED	REV	
31022	1:250	15.06.26	SG	AM		
DRAWING No.					REV	
31022-DR-CIV-CE-00413					1	



Rialtas na hÉireann
Government of Ireland



Arna chomhchistiú ag
an Aontas Eorpach

Co-funded by the
European Union



Tionól Reigiúnach Oirthir agus Lár-Tíre
Eastern and Midland Regional Assembly



Fáilte
Ireland

ROS
COM
MON

Comhairle Contae
Ros Comáin
Roscommon
County Council

Waterways
Ireland

THE HODSON BAY WATERFRONT
PARK PROJECT IS CO-FUNDED BY
THE GOVERNMENT OF IRELAND
AND THE EUROPEAN UNION
THROUGH THE EU JUST
TRANSITION FUND