

Copyright and ownership of this drawing is vested in RKD Architects, whose prior written consent is required for its use, reproduction or for publication to any third party. All rights reserved by the law of copyright and by international copyright conventions are reserved to RKD Architects and may be protected by court proceedings for damages and/or injunctions and costs. RKD Architects' Quality Management Systems are independently certified to ISO 9001:2015.



Notes

Site Boundary



The Hodson Bay Waterfront Park Project is co-funded by the Government of Ireland and the European Union through the EU Just Transition Fund

P1	21.07.26	HB	Planning Submission
REV	DATE	CHK BY	DESCRIPTION
STATUS			
PLANNING			
PROJECT			
Hodson Bay Waterfront Park			
PROJECT ADDRESS			
Hodson Bay, Co. Roscommon			
DWG TITLE			
Existing Site Sections			
DWG NO			
HB-RKD-ZZ-ZZ-DR-A-1200			
REV	PROJECT NO	SCALE	
P1	25012	1:200	
DATE	JULY 2026	DRN CF	CHK HB

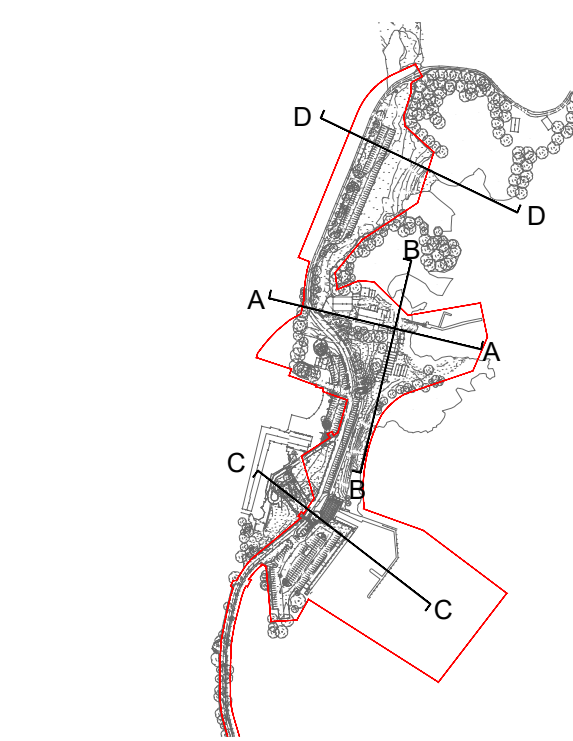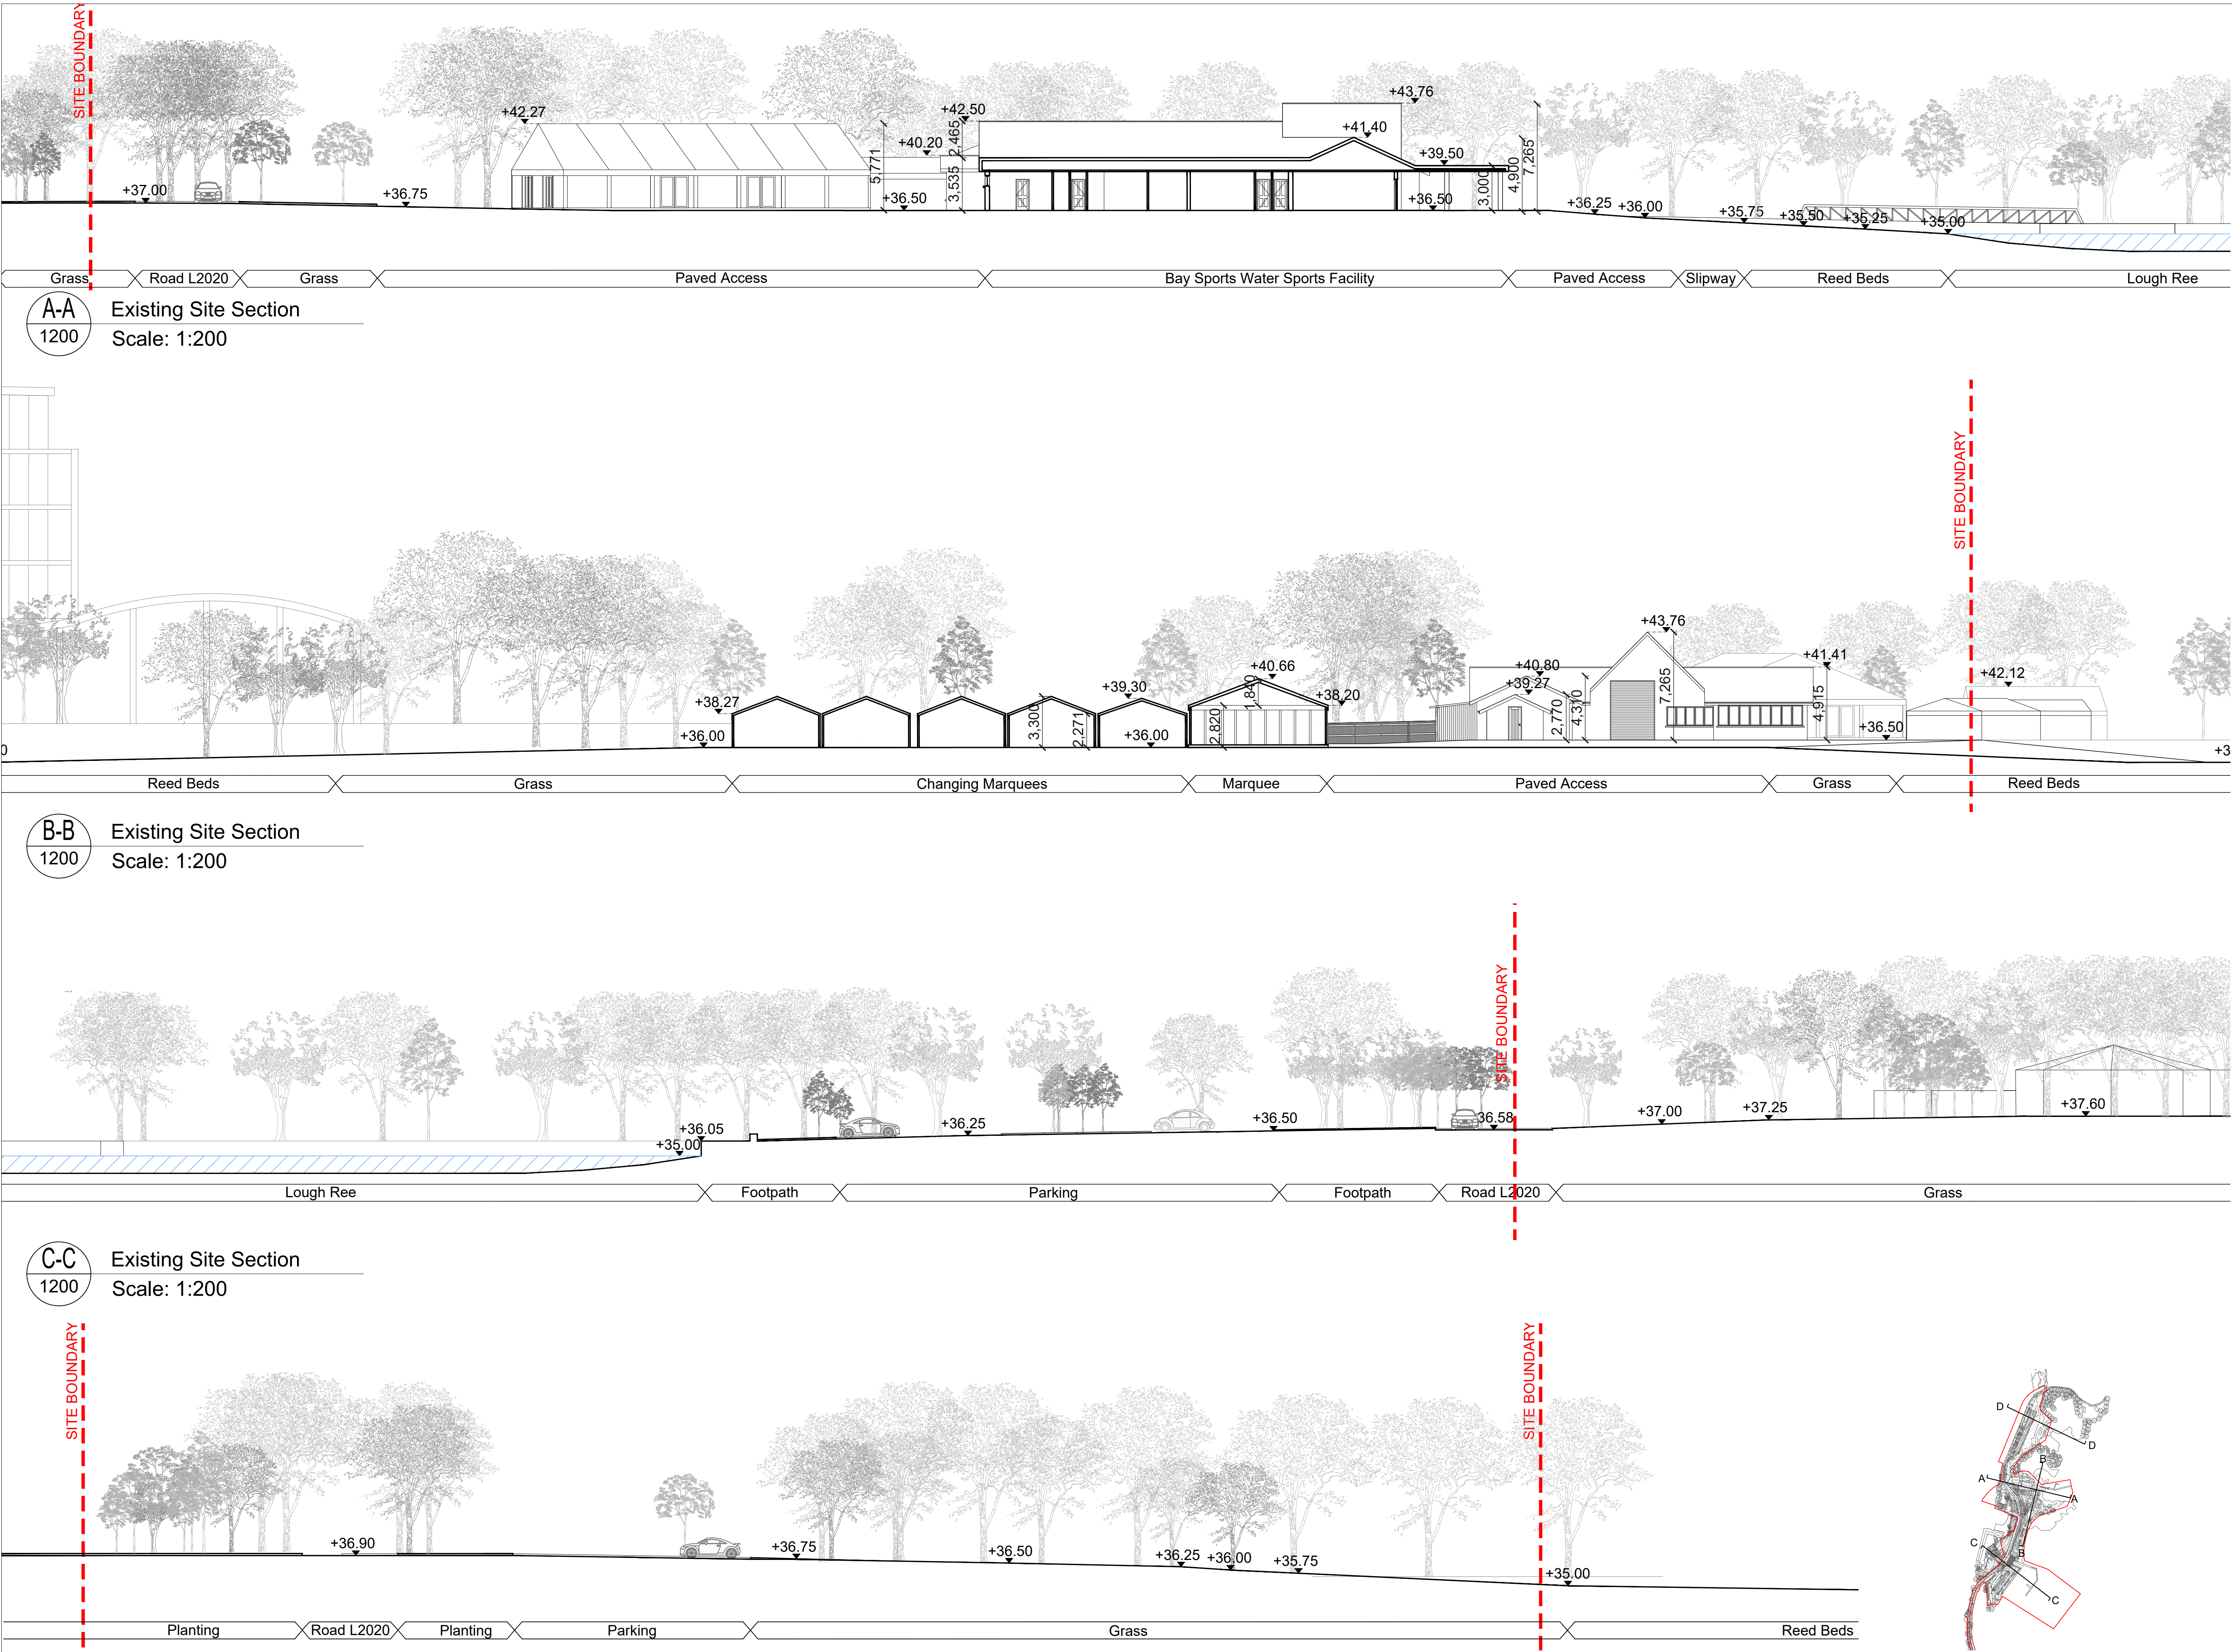

N
Key Plan

A-A Existing Site Section
1200 Scale: 1:200

B-B Existing Site Section
1200 Scale: 1:200

C-C Existing Site Section
1200 Scale: 1:200

D-D Existing Site Section
1200 Scale: 1:200