



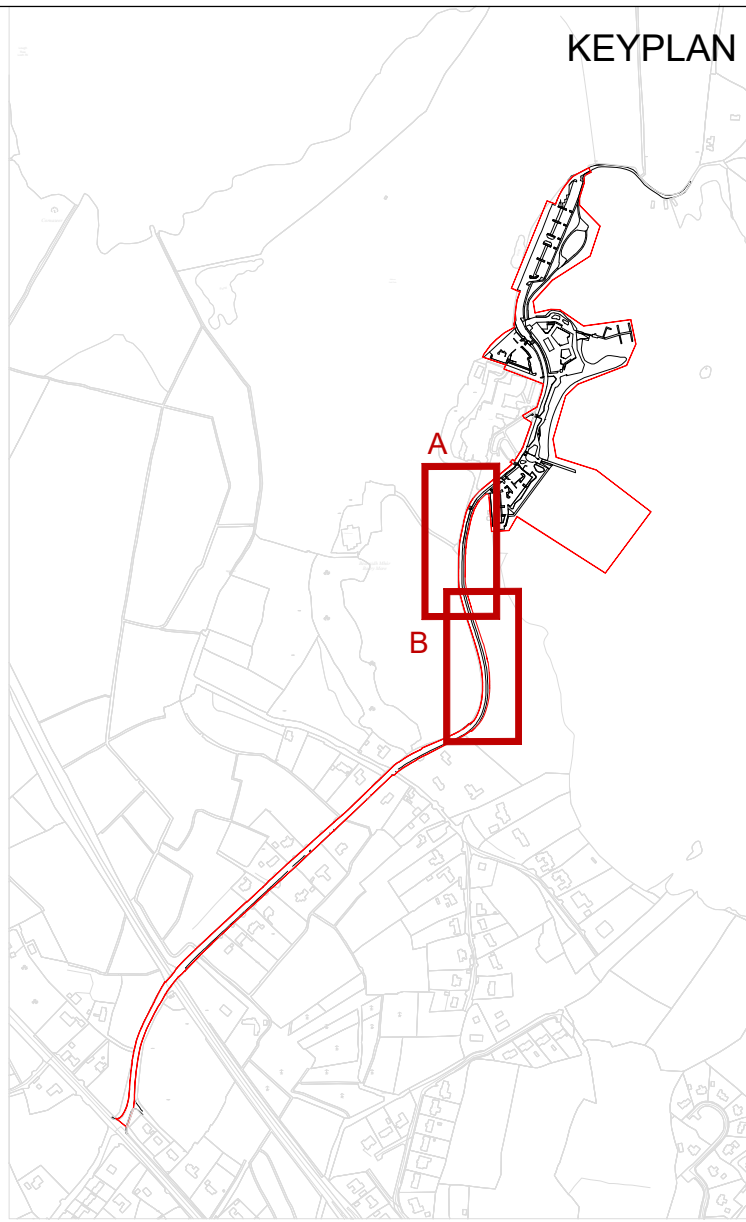

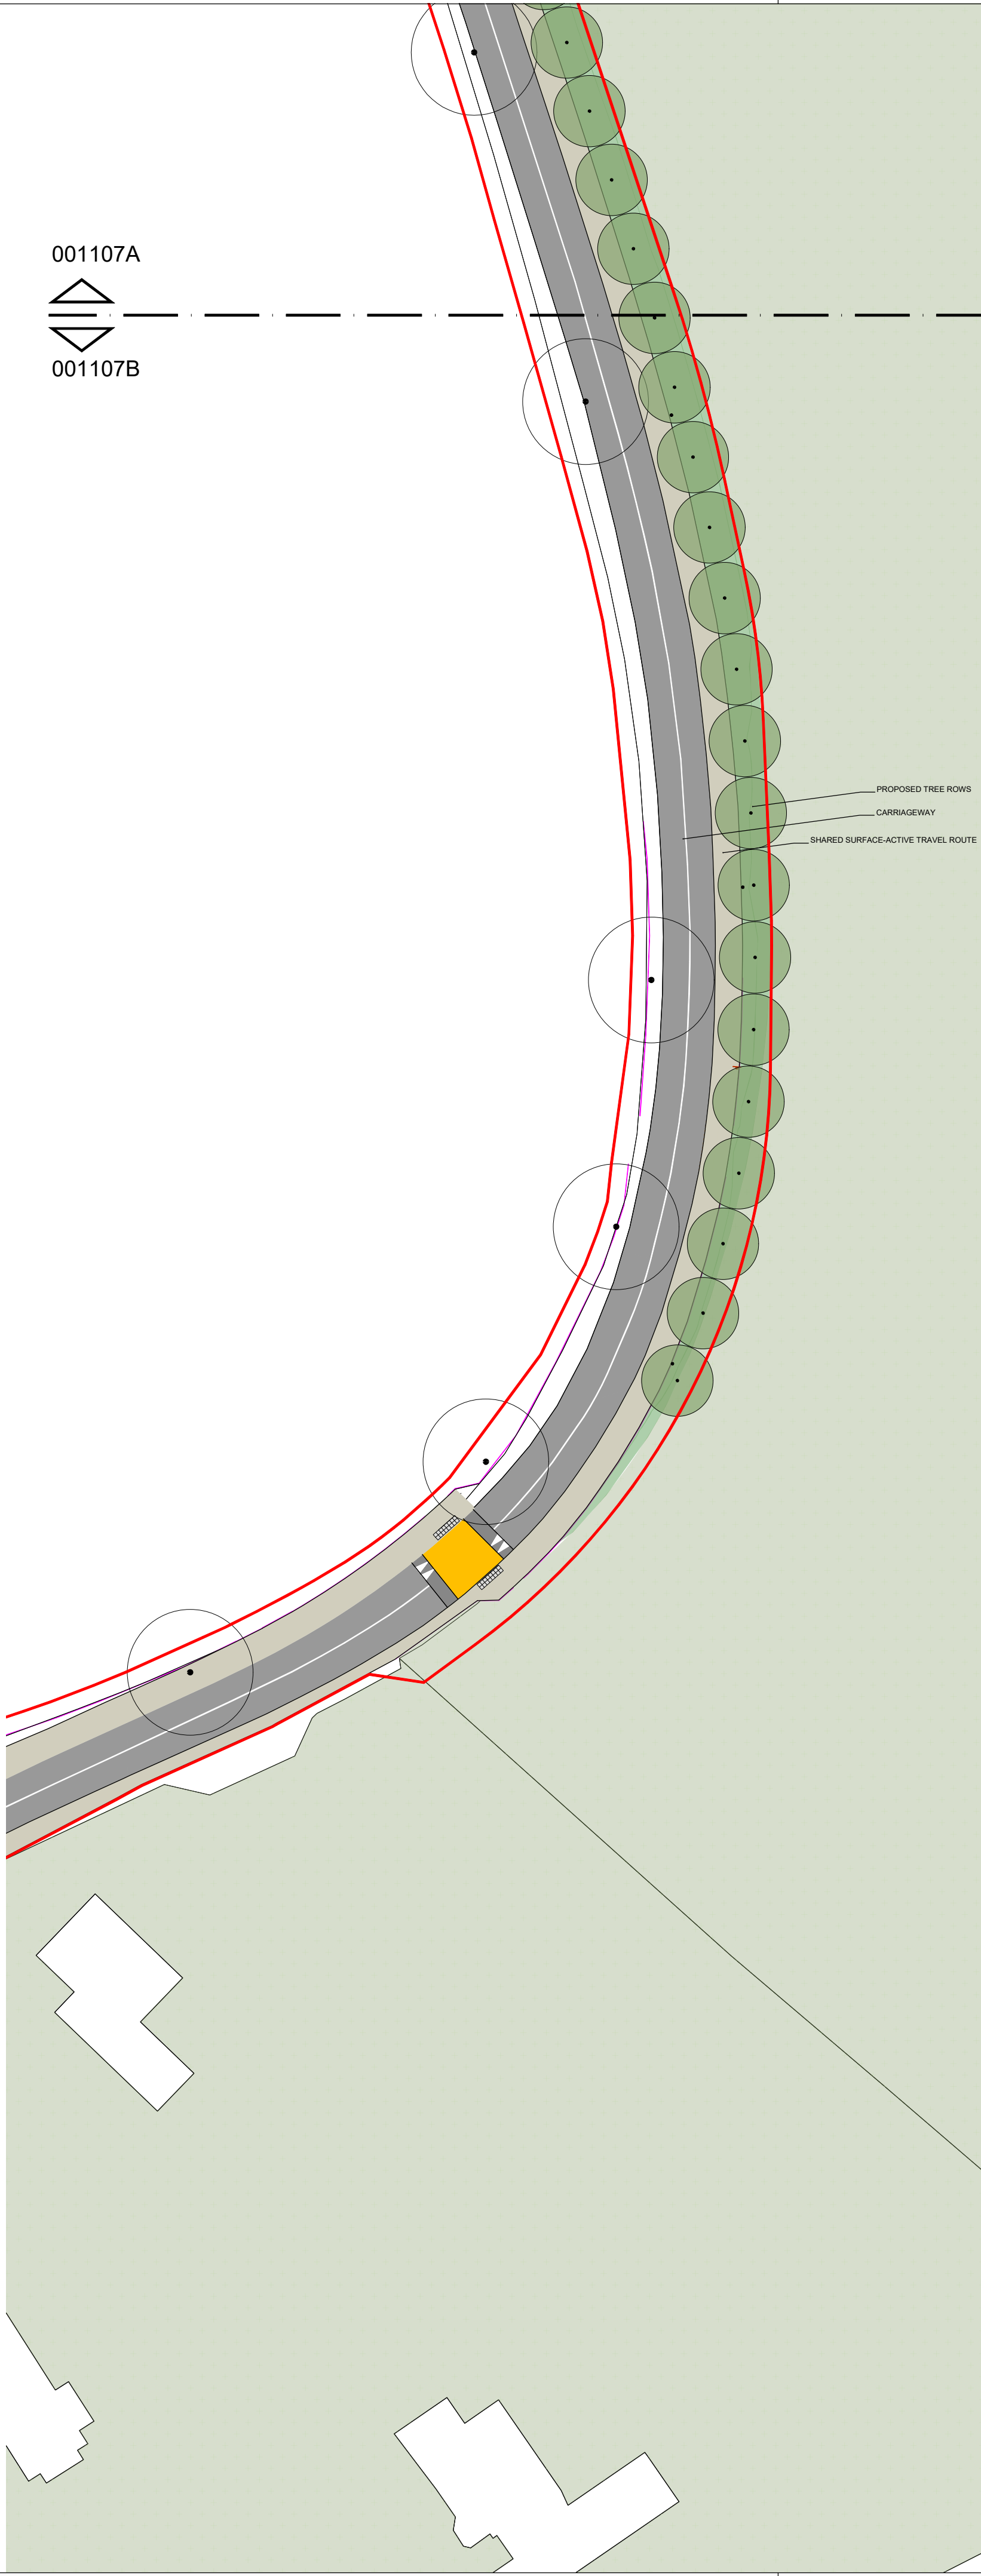

Rialtas na hÉireann
Government of Ireland



Arna chomhchistiú ag
an Aontas Eorpach
Co-funded by the
European Union



Tionól Reigiúnach
Oirthir agus Lár-Tíre
Eastern and Midland
Regional Assembly



Fáilte
Ireland



ROS
COMMON
Comhairle Contae
Ros Comáin
Roscommon
County Council



Waterways
Ireland

THE HODSON BAY WATERFRONT PARK
PROJECT IS CO-FOUNDED BY THE
GOVERNMENT OF IRELAND AND THE
EUROPEAN UNION THROUGH THE EU
JUST TRANSITION FUND

Legend

GENERAL

Project area

Height points
existing
proposed

Dimensions in meters

Existing property fence

Existing pontoon

Water

PAVING

Asphalt
Parking lots and carriageway

Pedestrian crossings

Tactile paving
Crossings and steps

Asphalt
Footpaths

PLANTING BEDS

Shrubs and Perennials
Raingardens

Shrubs and Perennials
Public Realm

Cut Grass
Open Lawn

Ornamental grass
Woodland Understory Grass

Existing reedbeds

Existing grass

SITE FIXTURES

Fence

Lighting posts
refer to lighting specialist drawings

Signage
Wayfinding and traffic


TREES&SHRUBS

Proposed large trees
Height: >10 m
Refer to Trees planting plan

Proposed medium trees
Height: 6-10 m
Refer to Trees planting plan

Proposed small trees & multi-stem
Height: 3-6 m
Refer to Trees planting plan

Existing trees

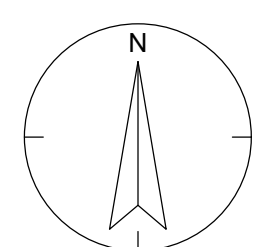

DISCLAIMER
Drawings from OKRA are design drawings and should at all times be further developed into engineering drawings.
OKRA takes no responsibility for the work in the event of alterations. This drawing may not be reproduced, made public or
used in an automated data file, including photocopying and digital reproduction.
Any form of use requires the written permission of OKRA. Drawings in red lines, unless otherwise stated.

VERSION	MODIFICATION	DATE
-	-	-
-	-	-
-	-	-
-	-	-
-	-	-
-	-	-
-	-	-
-	-	-
-	-	-
-	-	-
-	-	-

LOCATION		HODSON BAY CO. ROSCOMMON IRELAND	
PUBLIC REALM			
DOCUMENT NAME		DATE	
LANDSCAPE LAYOUT (GA) - Z7		10-08-26	
DOCUMENT CODE	STATUS	VERSION	DRAWN BY
001107	-	R00	AF
PHASE	PROJECT NUMBER	SCALE	FORMAT
PLANNING	25-006	1-250	A1
OKRA		TEAM / CONSULTANTS	FILE NAME
OKRA Landschapsarchitecten Oudegracht 23 3511 AB Utrecht The Netherlands			OKRA_HBWP_Public Realm Basemap.dwg