



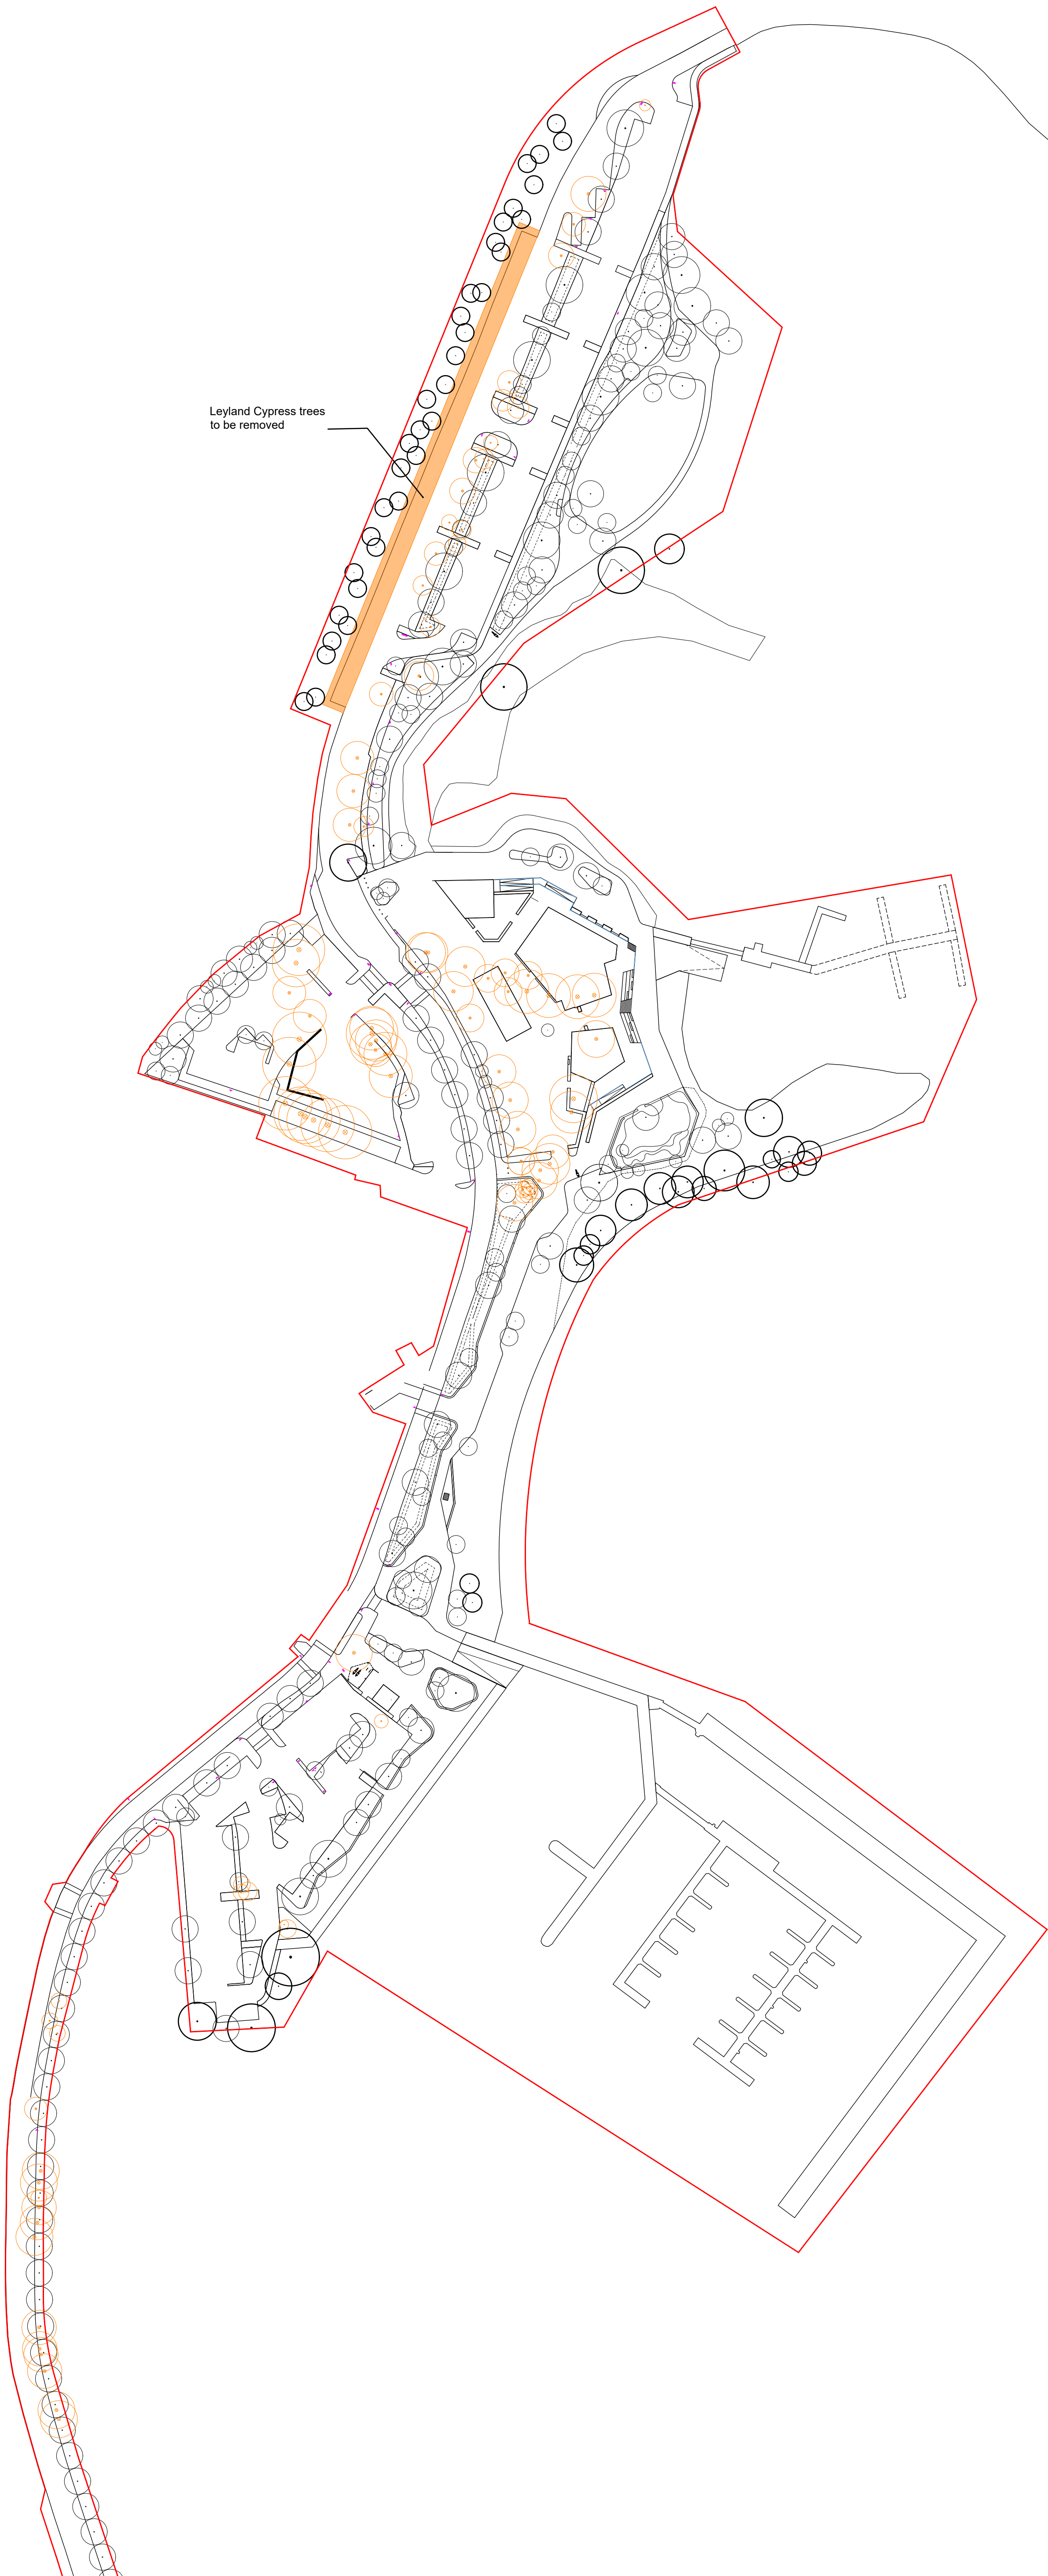

TREES REMOVED						
Trees	133	26 NORTH CARPARK + 21 HOTEL PARKING + 24 WATERSPORT + 7 MARINA CARPARK + 27 ACTIVE TRAVEL ROUTE				
Leyland cypress	106					
Total						239

TREES SCHEDULE

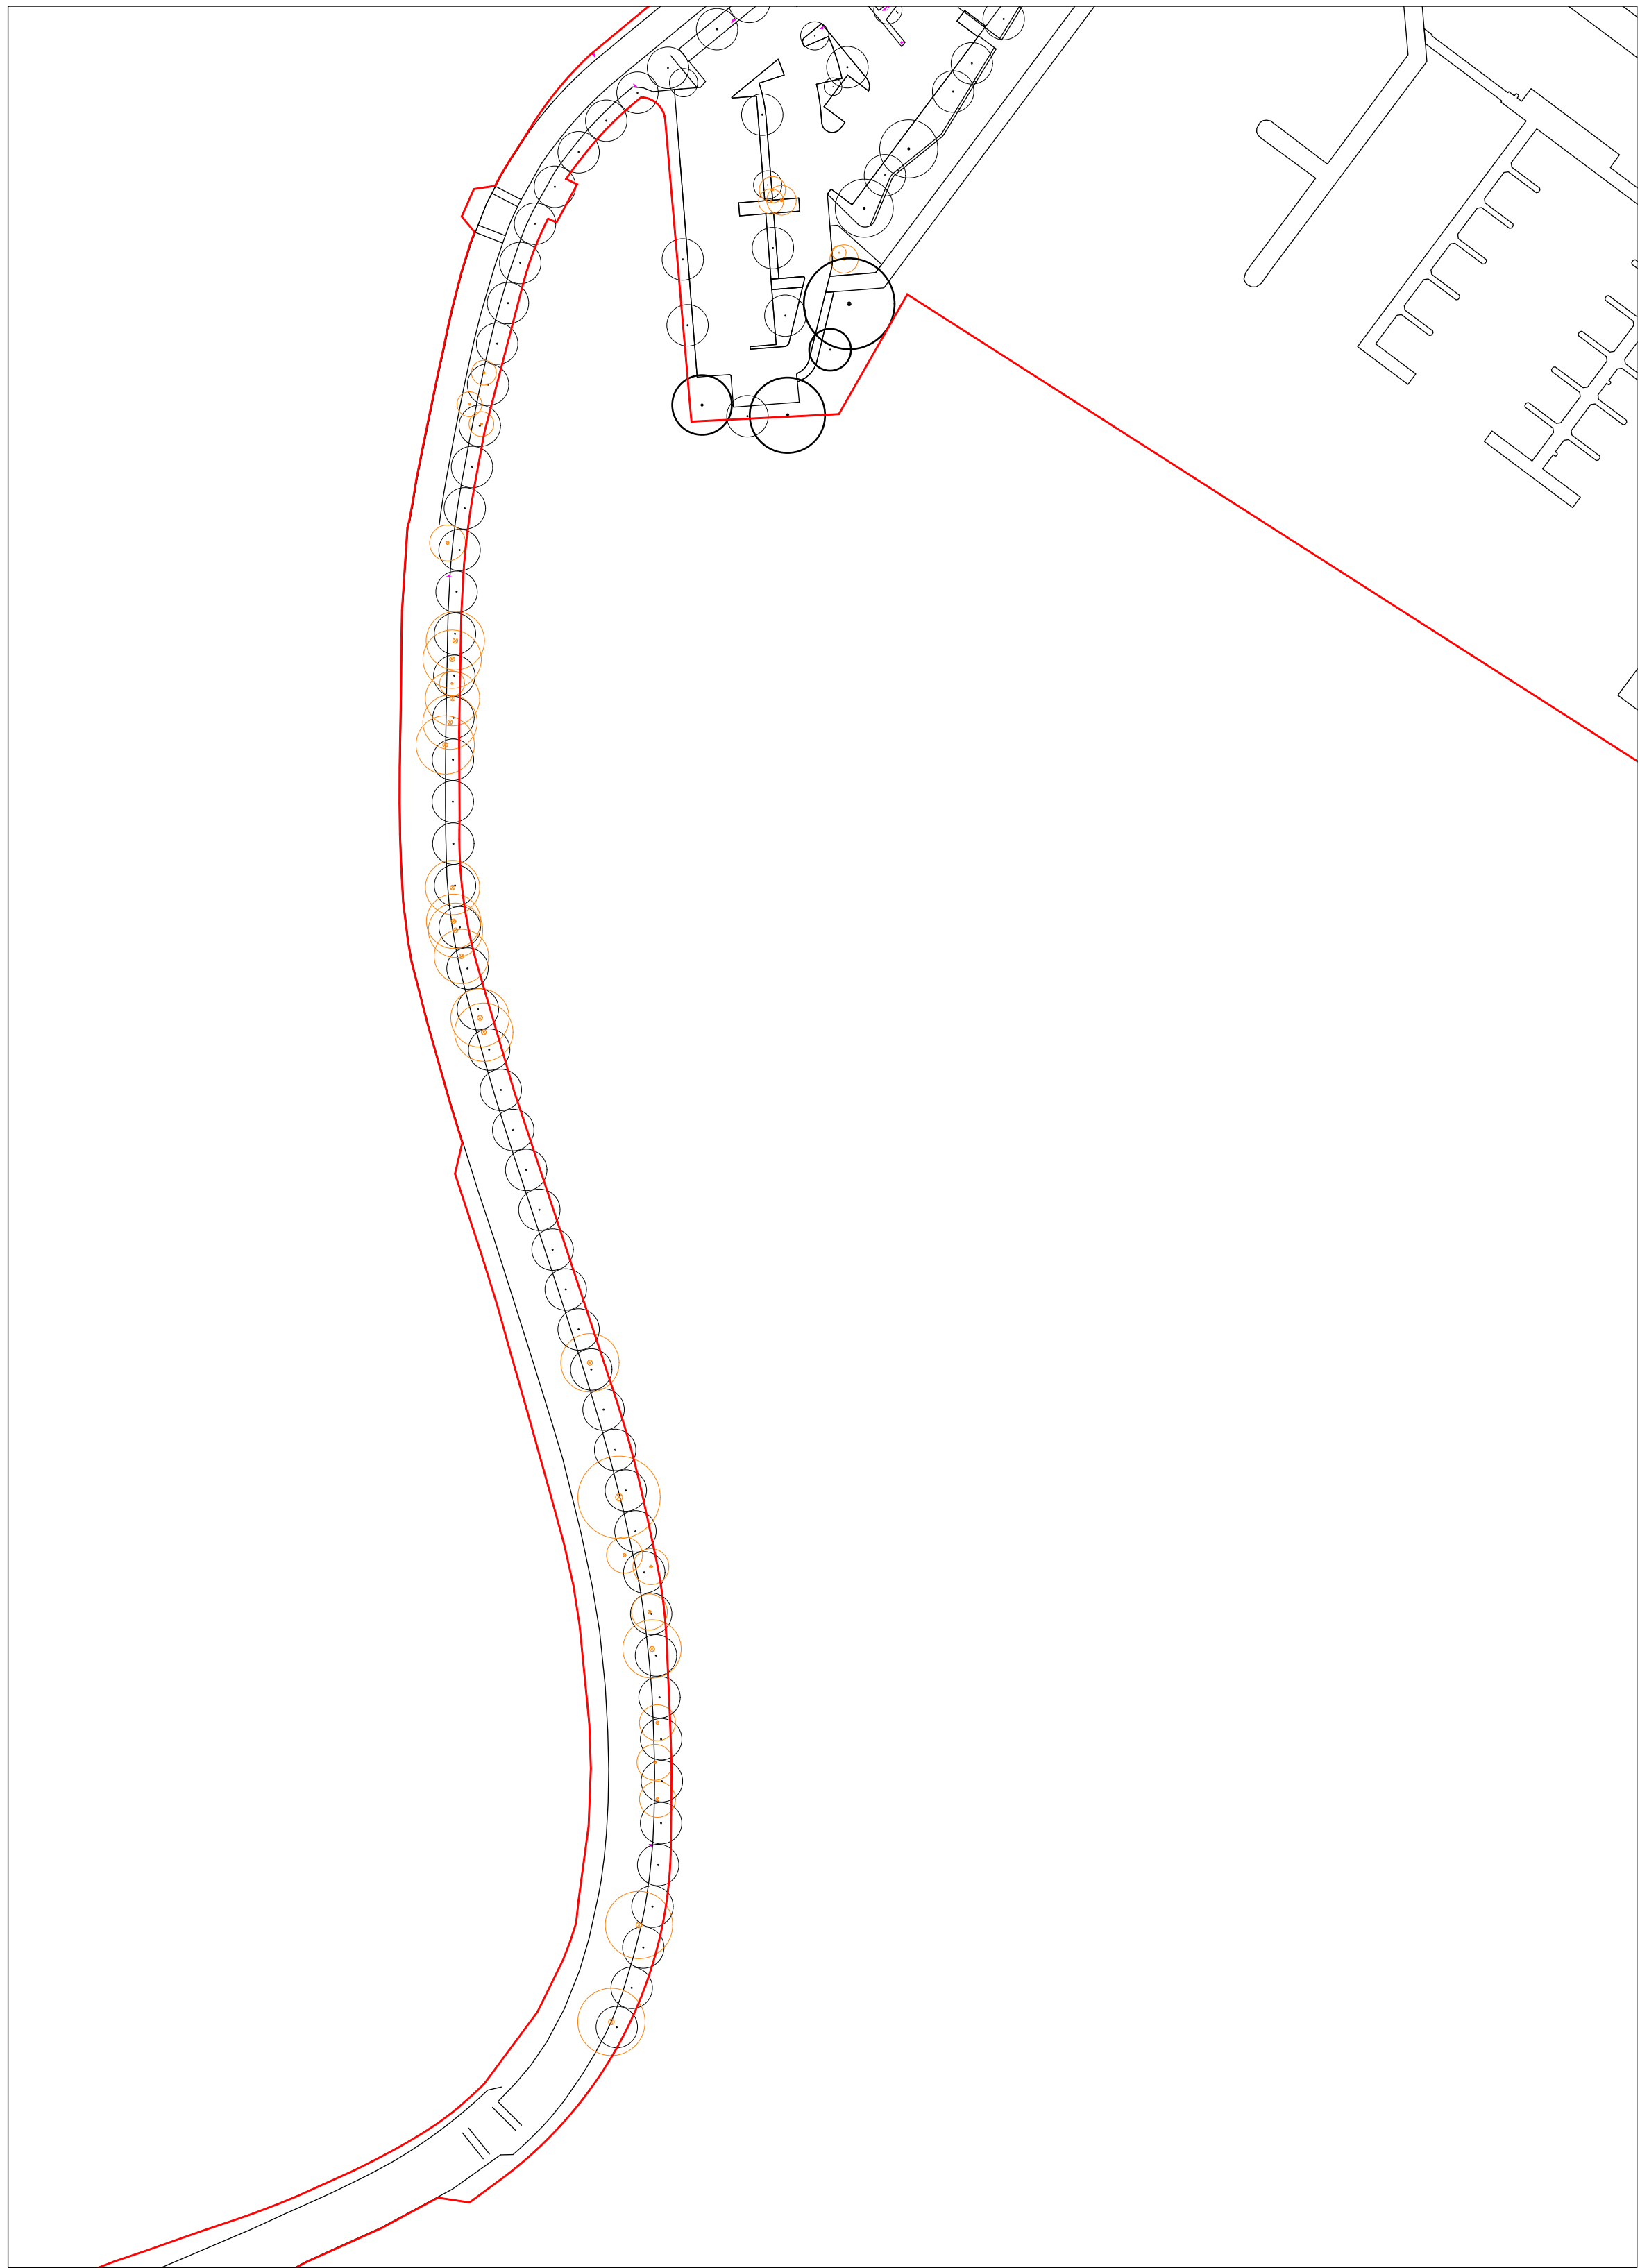

Legend

GENERAL

Project area

TREE LEGEND

Existing Trees to be removed

Proposed & Existing Trees



Riailtas na hÉireann
Government of Ireland



Arna chomhoibriú ag
an Aontas Eorpach
Co-funded by the
European Union



Tionól Reigiúnach
Oirthir agus Lár-Tíre
Eastern and Midland
Regional Assembly



Fáilte
Ireland




Ros Comaún
Ros Comaún
Roscommon
County Council




Waterways
Ireland

THE HODSON BAY WATERFRONT PARK
PROJECT IS CO-FOUNDED BY THE
GOVERNMENT OF IRELAND AND THE
EUROPEAN UNION THROUGH THE EU
JUST TRANSITION FUND

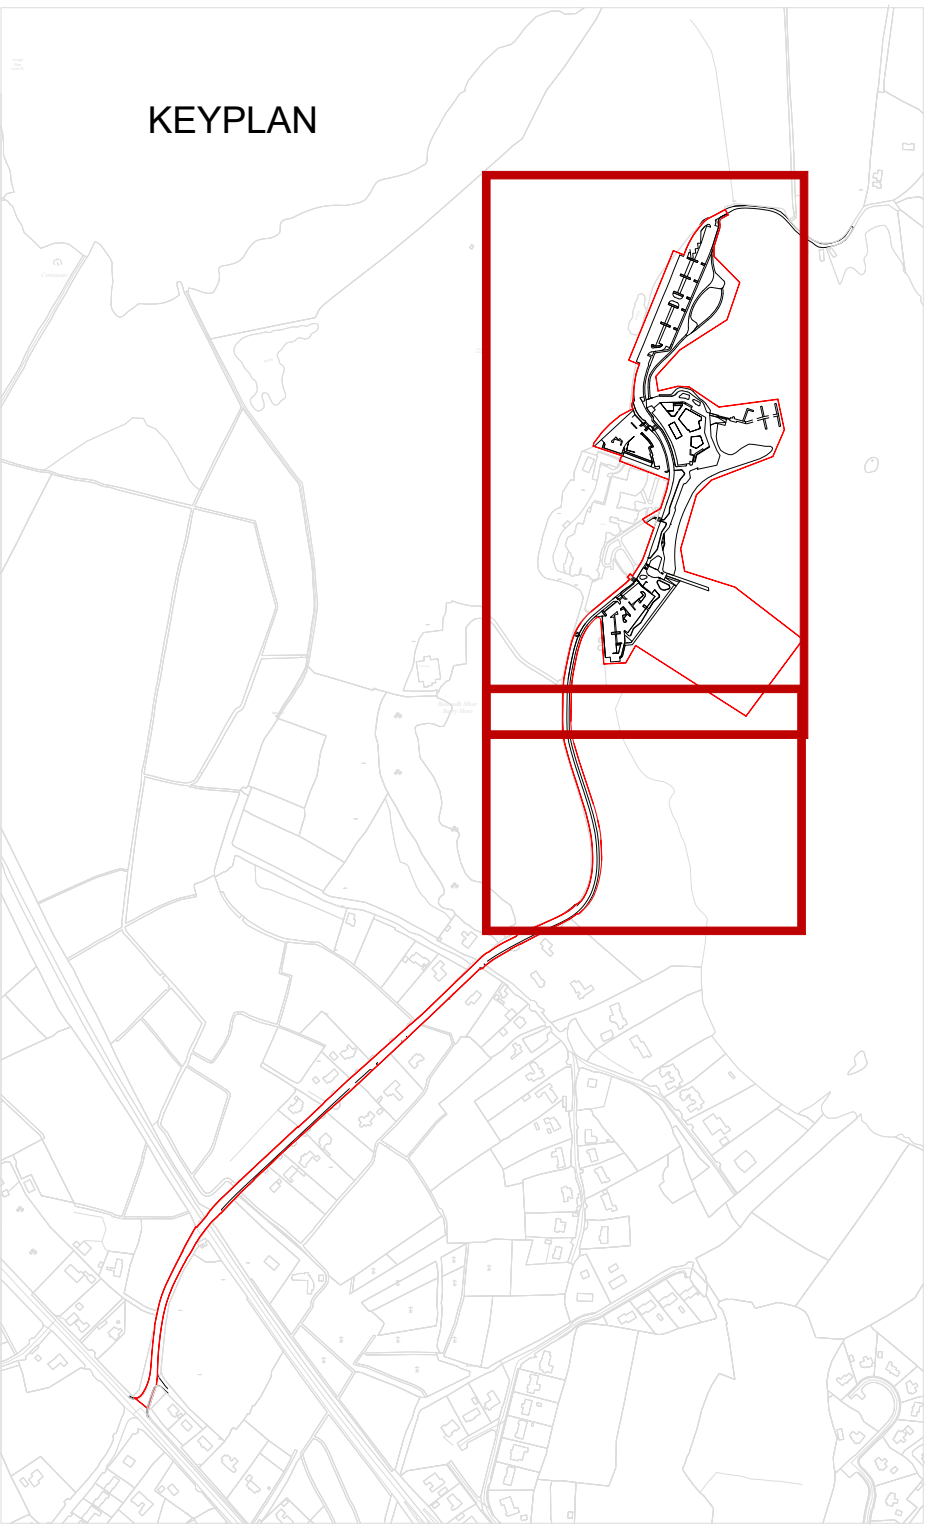

This drawing is based upon the following base drawings:
Dísz rajzolás is gebaseerd op de volgende onderliggers:

TEKENING	ANDERSNOEMING	HERBESCHRIJVING	OPMERKING

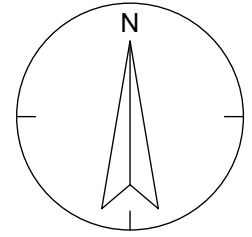

LOCATION		HODSON BAY CO. ROSCOMMON IRELAND	
PUBLIC REALM			
DOCUMENT NAME		DATE	
REMOVED TREES PLAN		10-08-26	
DOCUMENT CODE	PROJECT	VERSION	DESIGNED BY
001202	-	R00	AF
PHASE	PROJECT NUMBER	SCALE	PROJECT
PLANNING	25-006	1-1000	A0
OKRA		YOUR CONSULTANTS	FILE NAME
			25-006-0001_Parking Plan.dwg