
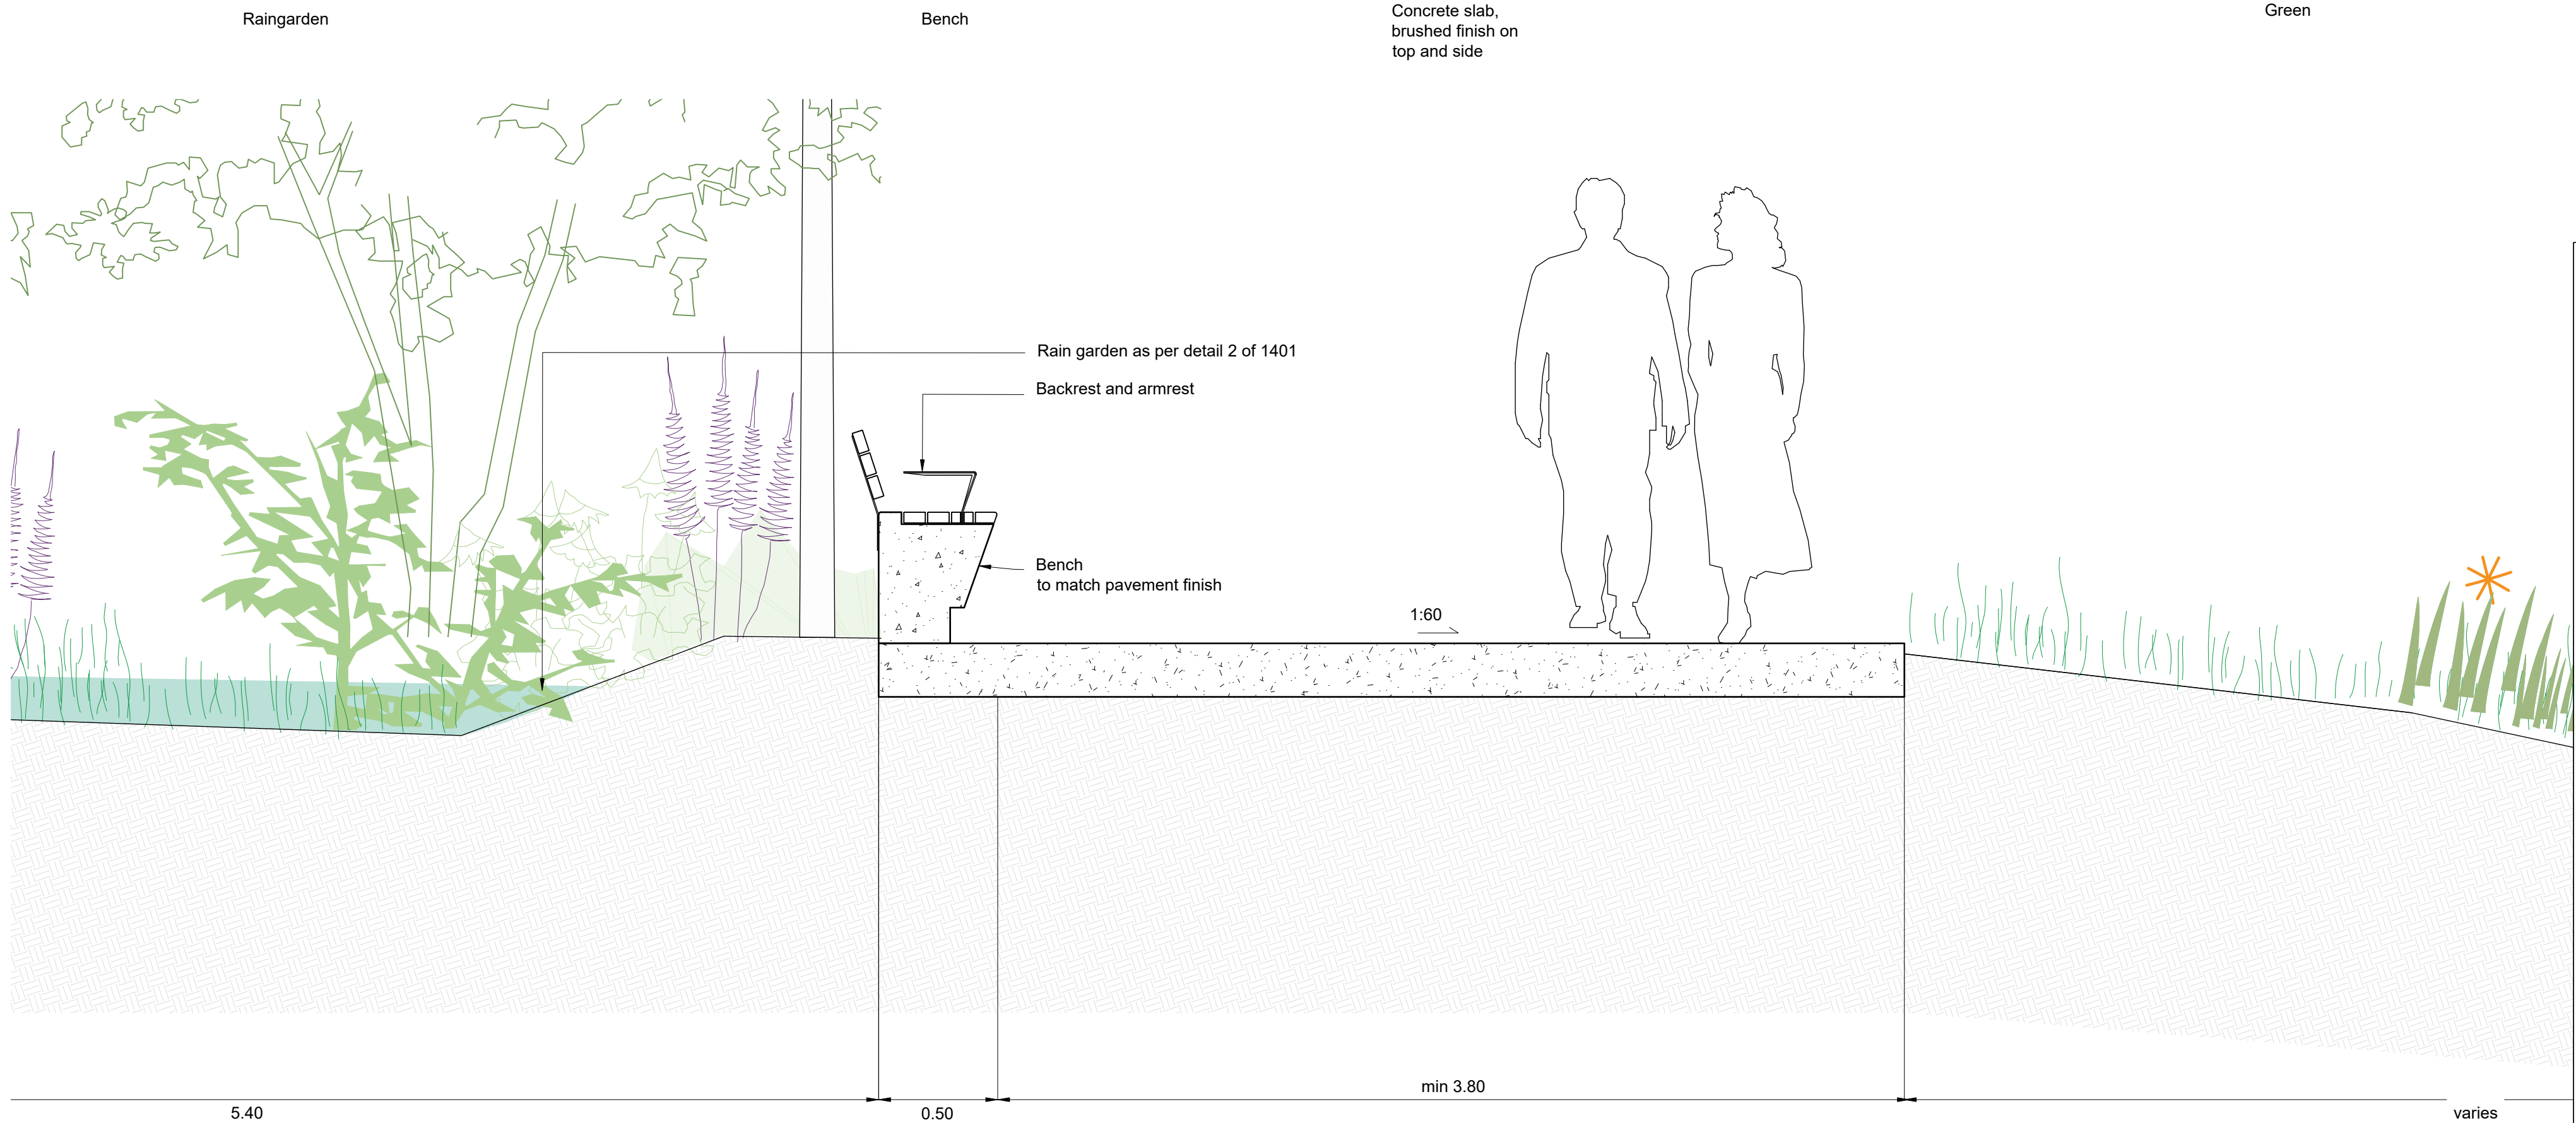


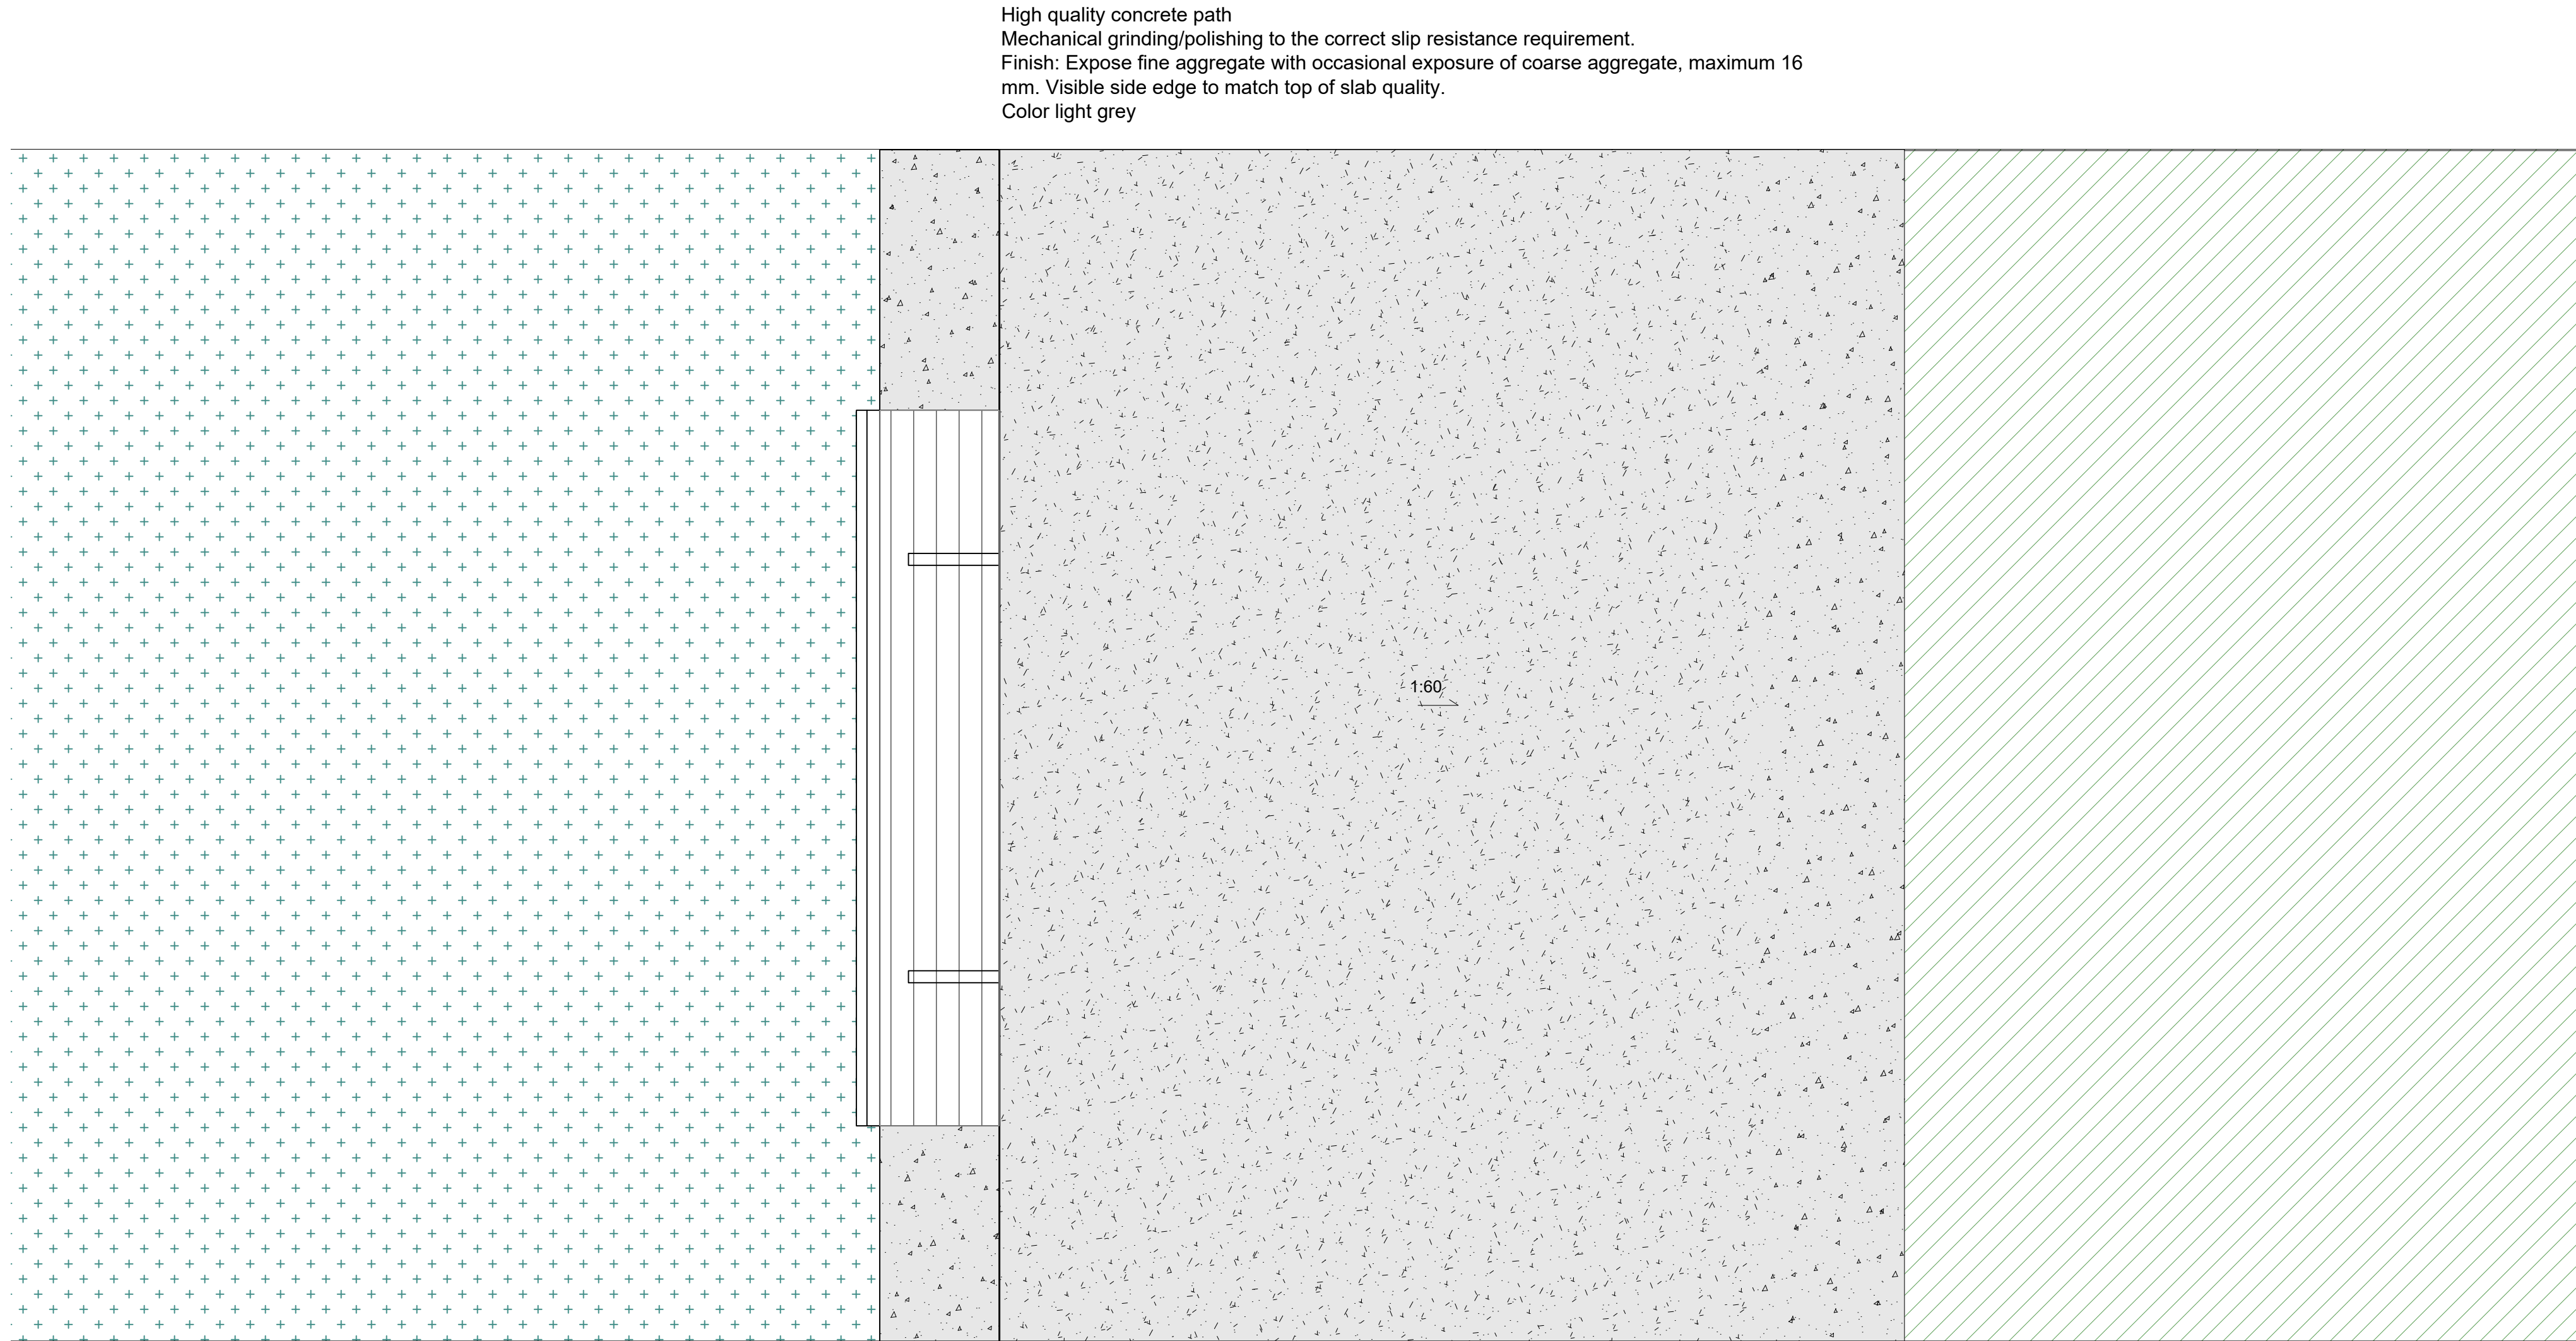

Rialtas na hÉireann
Government of Ireland

Arna chomhchistiú ag
an Aontas Eorpach
Co-funded by the
European Union

Tionól Reigiúnach
Oirthir agus Lár-Tíre
Eastern and Midland
Regional Assembly

Fáilte
Ireland

ROS
COM
MON
Comhairle Contae
Ros Comáin
Roscommon
County Council


Waterways
Ireland

THE HODSON BAY WATERFRONT PARK
PROJECT IS CO-FOUNDED BY THE
GOVERNMENT OF IRELAND AND THE
EUROPEAN UNION THROUGH THE EU
JUST TRANSITION FUND

DISCLAIMER
Dimensions in meters, unless otherwise stated. Heights in meters relative to NAP (Normal Amsterdam Ordnance Datum), unless otherwise stated.
All dimensions must be verified on-site. If dimensions deviate, the client and landscape architect must be notified.
OKRA drawings are design drawings and must always be further developed into engineering drawings.
The contractor must prepare working drawings prior to commencing work.
Working drawings must be submitted to the landscape architect for approval.
The contractor must prepare material samples, test areas, and/or mock-ups and submit them to the landscape architect for approval.
Execution must be based on approved drawings and materials.
OKRA assumes no responsibility for the work/constructions to be carried out.
This drawing may not be reproduced, published, or stored in an automated database, including photocopying and digital reproduction.
Written permission from OKRA is required for any form of use.

This drawing is based upon the following base drawings:
Deze tekening is gebaseerd op de volgende onderleggers:

TEKENING	OMSCHRIJVING	AANGEGEVEN DOOR	DATE
—	—	—	—
—	—	—	—
—	—	—	—
—	—	—	—
—	—	—	—
—	—	—	—
—	—	—	—
—	—	—	—
—	—	—	—
—	—	—	—

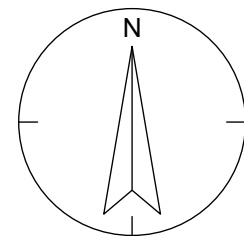

LOCATION			
HODSON BAY WATERFRONT PARK			
PUBLIC REALM			
DOCUMENT NAME		DATE	
CONCRETE SLAB AND BENCH DETAIL		31-07-26	
DOCUMENT CODE	STATUS	VERSION	DRAWN BY
001403	—	R00	AF
PHASE	PROJECT NUMBER	SCALE	FORMAT
PLANNING	25-006	1:20	A1
OKRA		TEAM / CONSULTANTS	FILE NAME
OKRA Landschapsarchitecten Oudegracht 23 3511 AB Utrecht The Netherlands			OKRA_HBWP_Details.dwg