


ISO A1 594mm x 841mm

Project Management Initials: Designer: LG Checked: AC Approved: JC

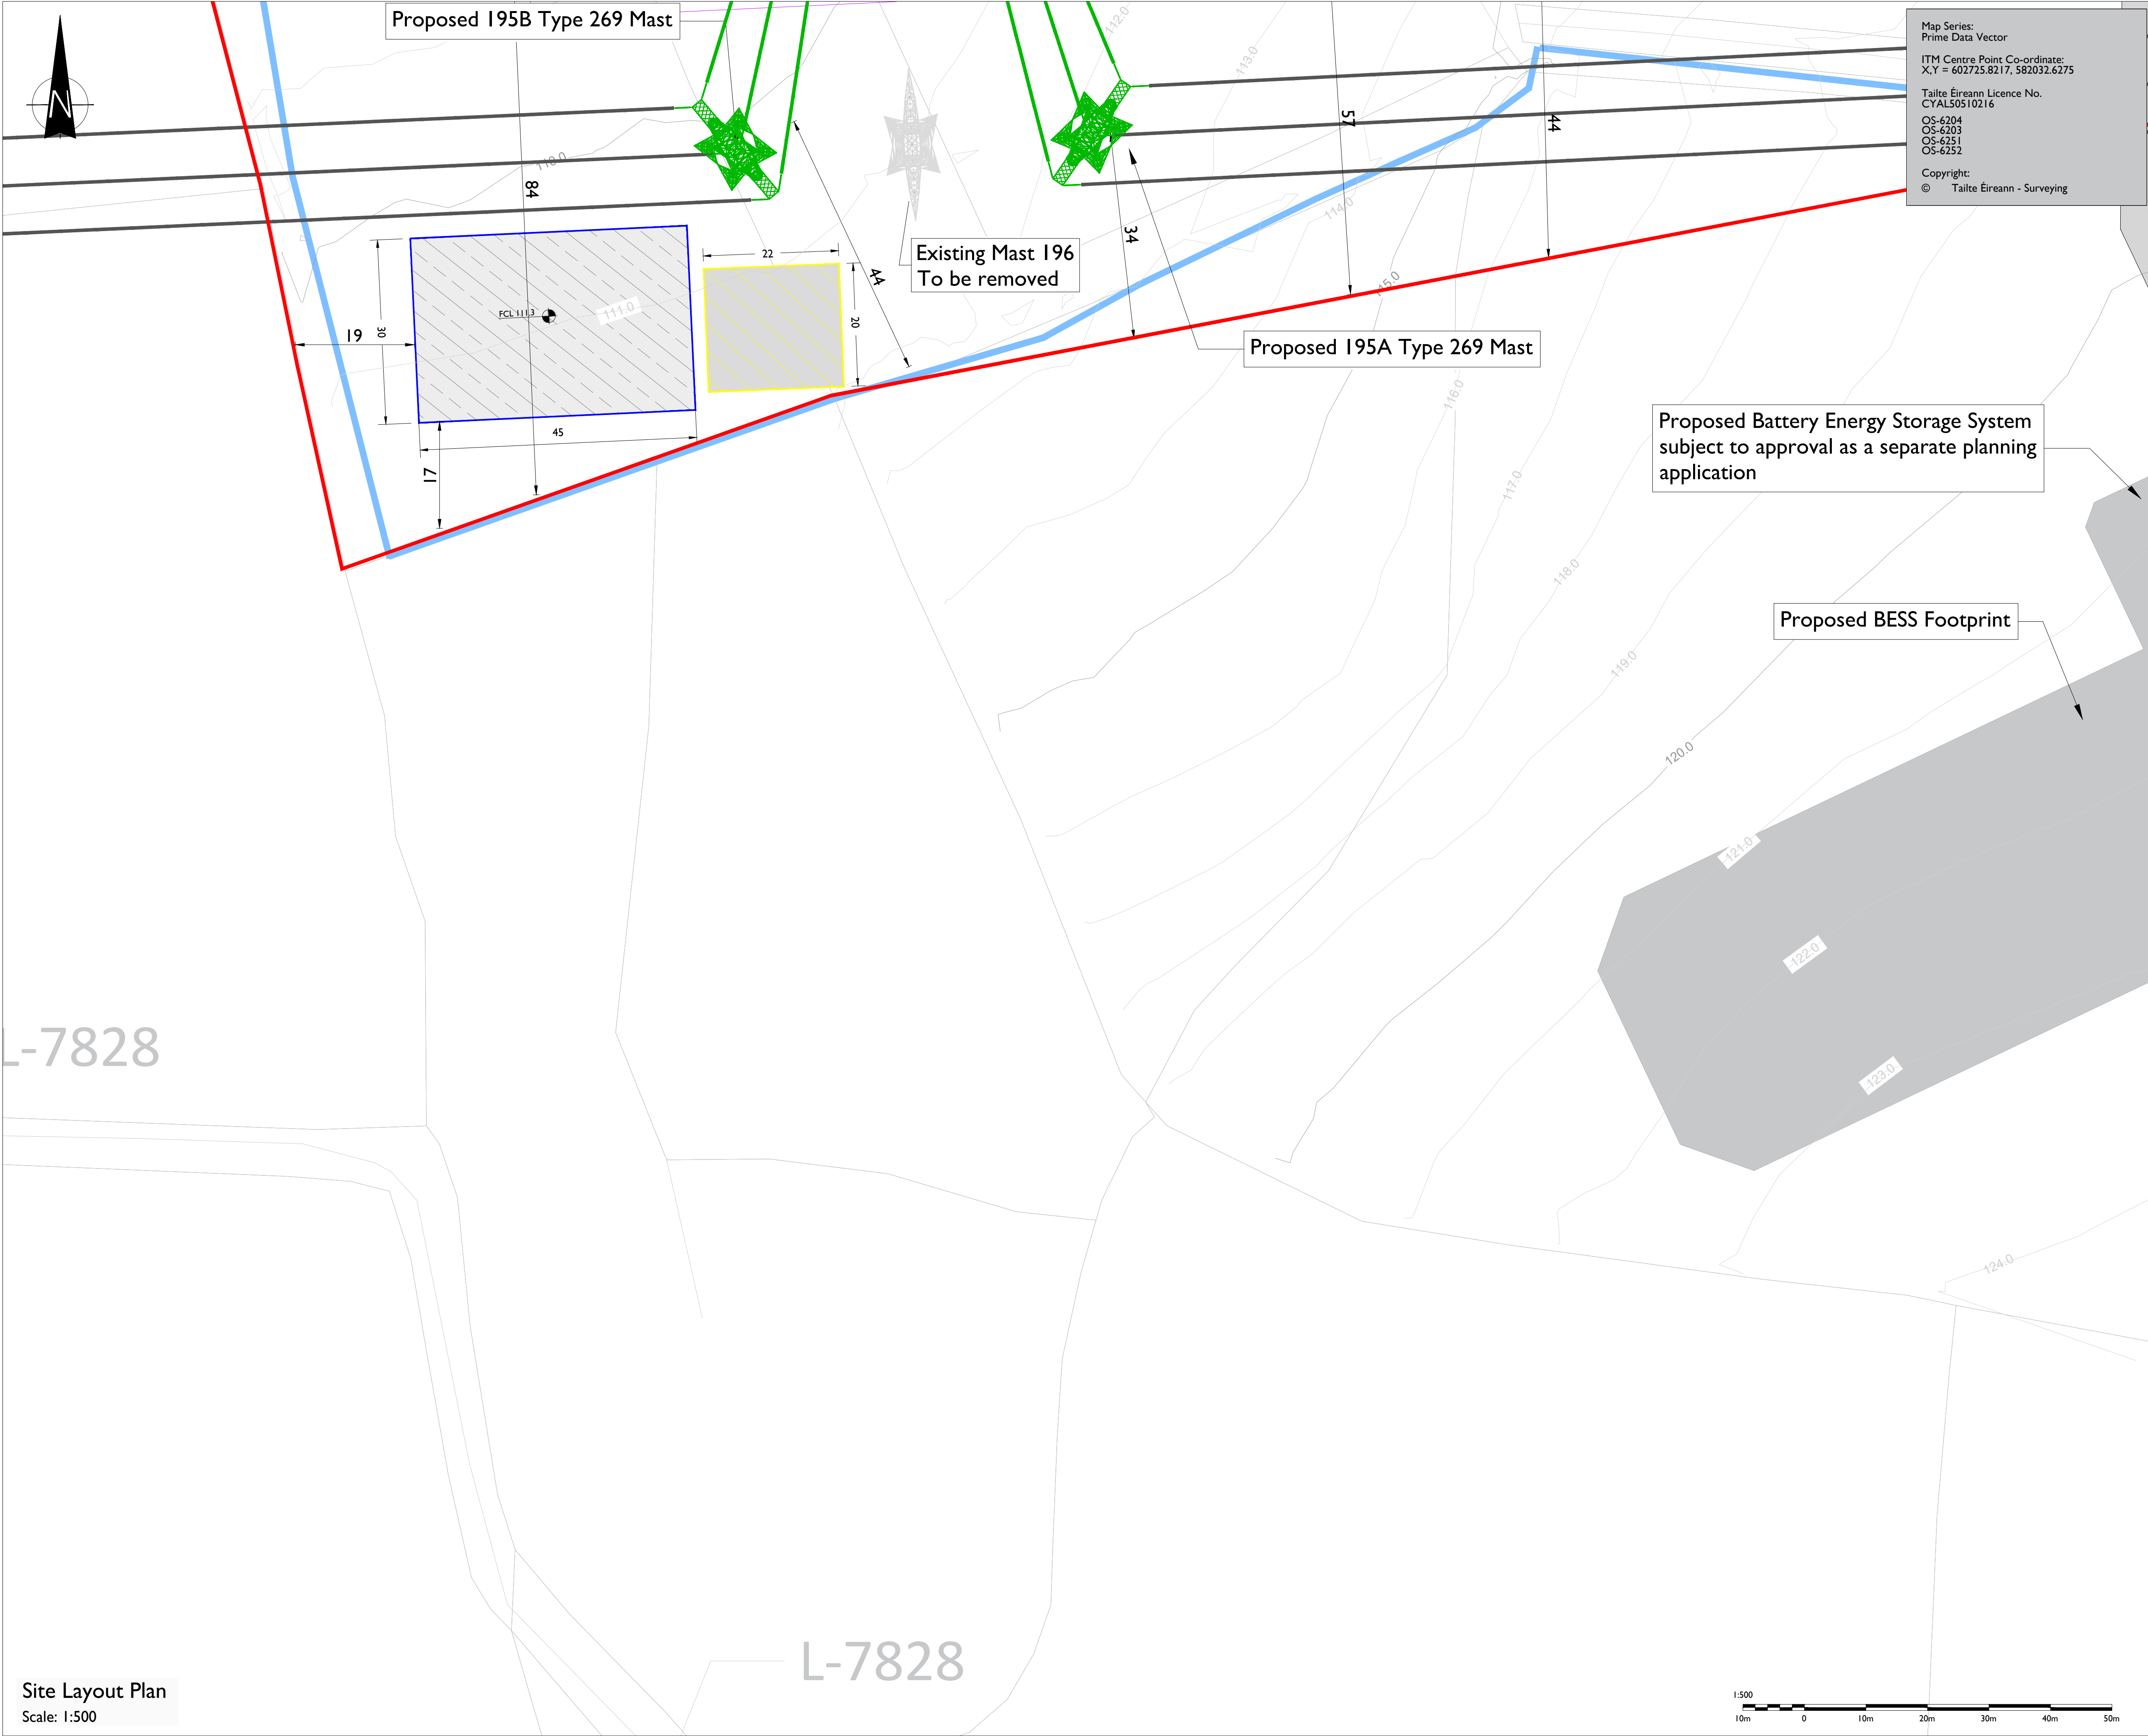

Site Layout Plan
Scale: 1:500

Map Series:
Prime Data Vector

ITM Centre Point Co-ordinate:
X,Y = 602725.8217, 582032.6275

Tailte Eireann Licence No.
CYAL50510216

OS-6204
OS-6203
OS-6251
OS-6252

Copyright:
© Tailte Eireann - Surveying

tli GROUP

Head Office
Beenreigh,
Abbeydorney,
Tralee, Co. Kerry
Ireland
Tel: 00353 66 7135710

Regional Office
Basepoint Business Centre
Scroudley Road, Basingstoke,
Hampshire,
RG24 8UP, UK
Tel: 00 44 1256406664

PROJECT

Greenhills Renewable Energy Park 220 kV Substation

CLIENT

RSK

CONSULTANTS

- NOTES: -
- This drawing is to be used only for the purpose of the planning application and is subject to detailed design.
 - Other services may be encountered on the route.
 - Battery Energy Storage System, Access Track and Solar Park are part of the Greenhills Renewable Energy Park Project.

LEGEND: -

Existing 220 kV OHL	—
Proposed 220 kV New Connection	—
Proposed 220 kV 269 Single Circuit Mast	✱
Development Planning Boundary	—
Existing Watercourse	—
Crane Hardstand Area	■
Tower Laydown Area	■
FFL	—
FCL	—
	Final Floor Level
	Final Compound Level

ISSUE/REVISION		
P6	02.09.2026	Issued for SID Planning
P5	27.08.2026	Issued for Planning
P4	17.02.2026	Issued for Planning
P3	09.02.2026	Issued For Planning
I/R	DATE	DESCRIPTION

PROJECT NUMBER

300-101185

SHEET TITLE

Site Layout Plan

SHEET NUMBER

300101185-DR-100