


ISO A1 594mm x 841mm

Project Management Initials: Designer: LG Checked: AC Approved: JC

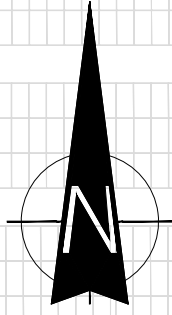


Map Series:
Prime Data Vector

ITM Centre Point Co-ordinate:
X,Y = 602725.8217, 582032.6275

Tailte Eireann Licence No.
CYAL50510216

OS-6204
OS-6203
OS-6251
OS-6252

Copyright:
© Tailte Eireann - Surveying

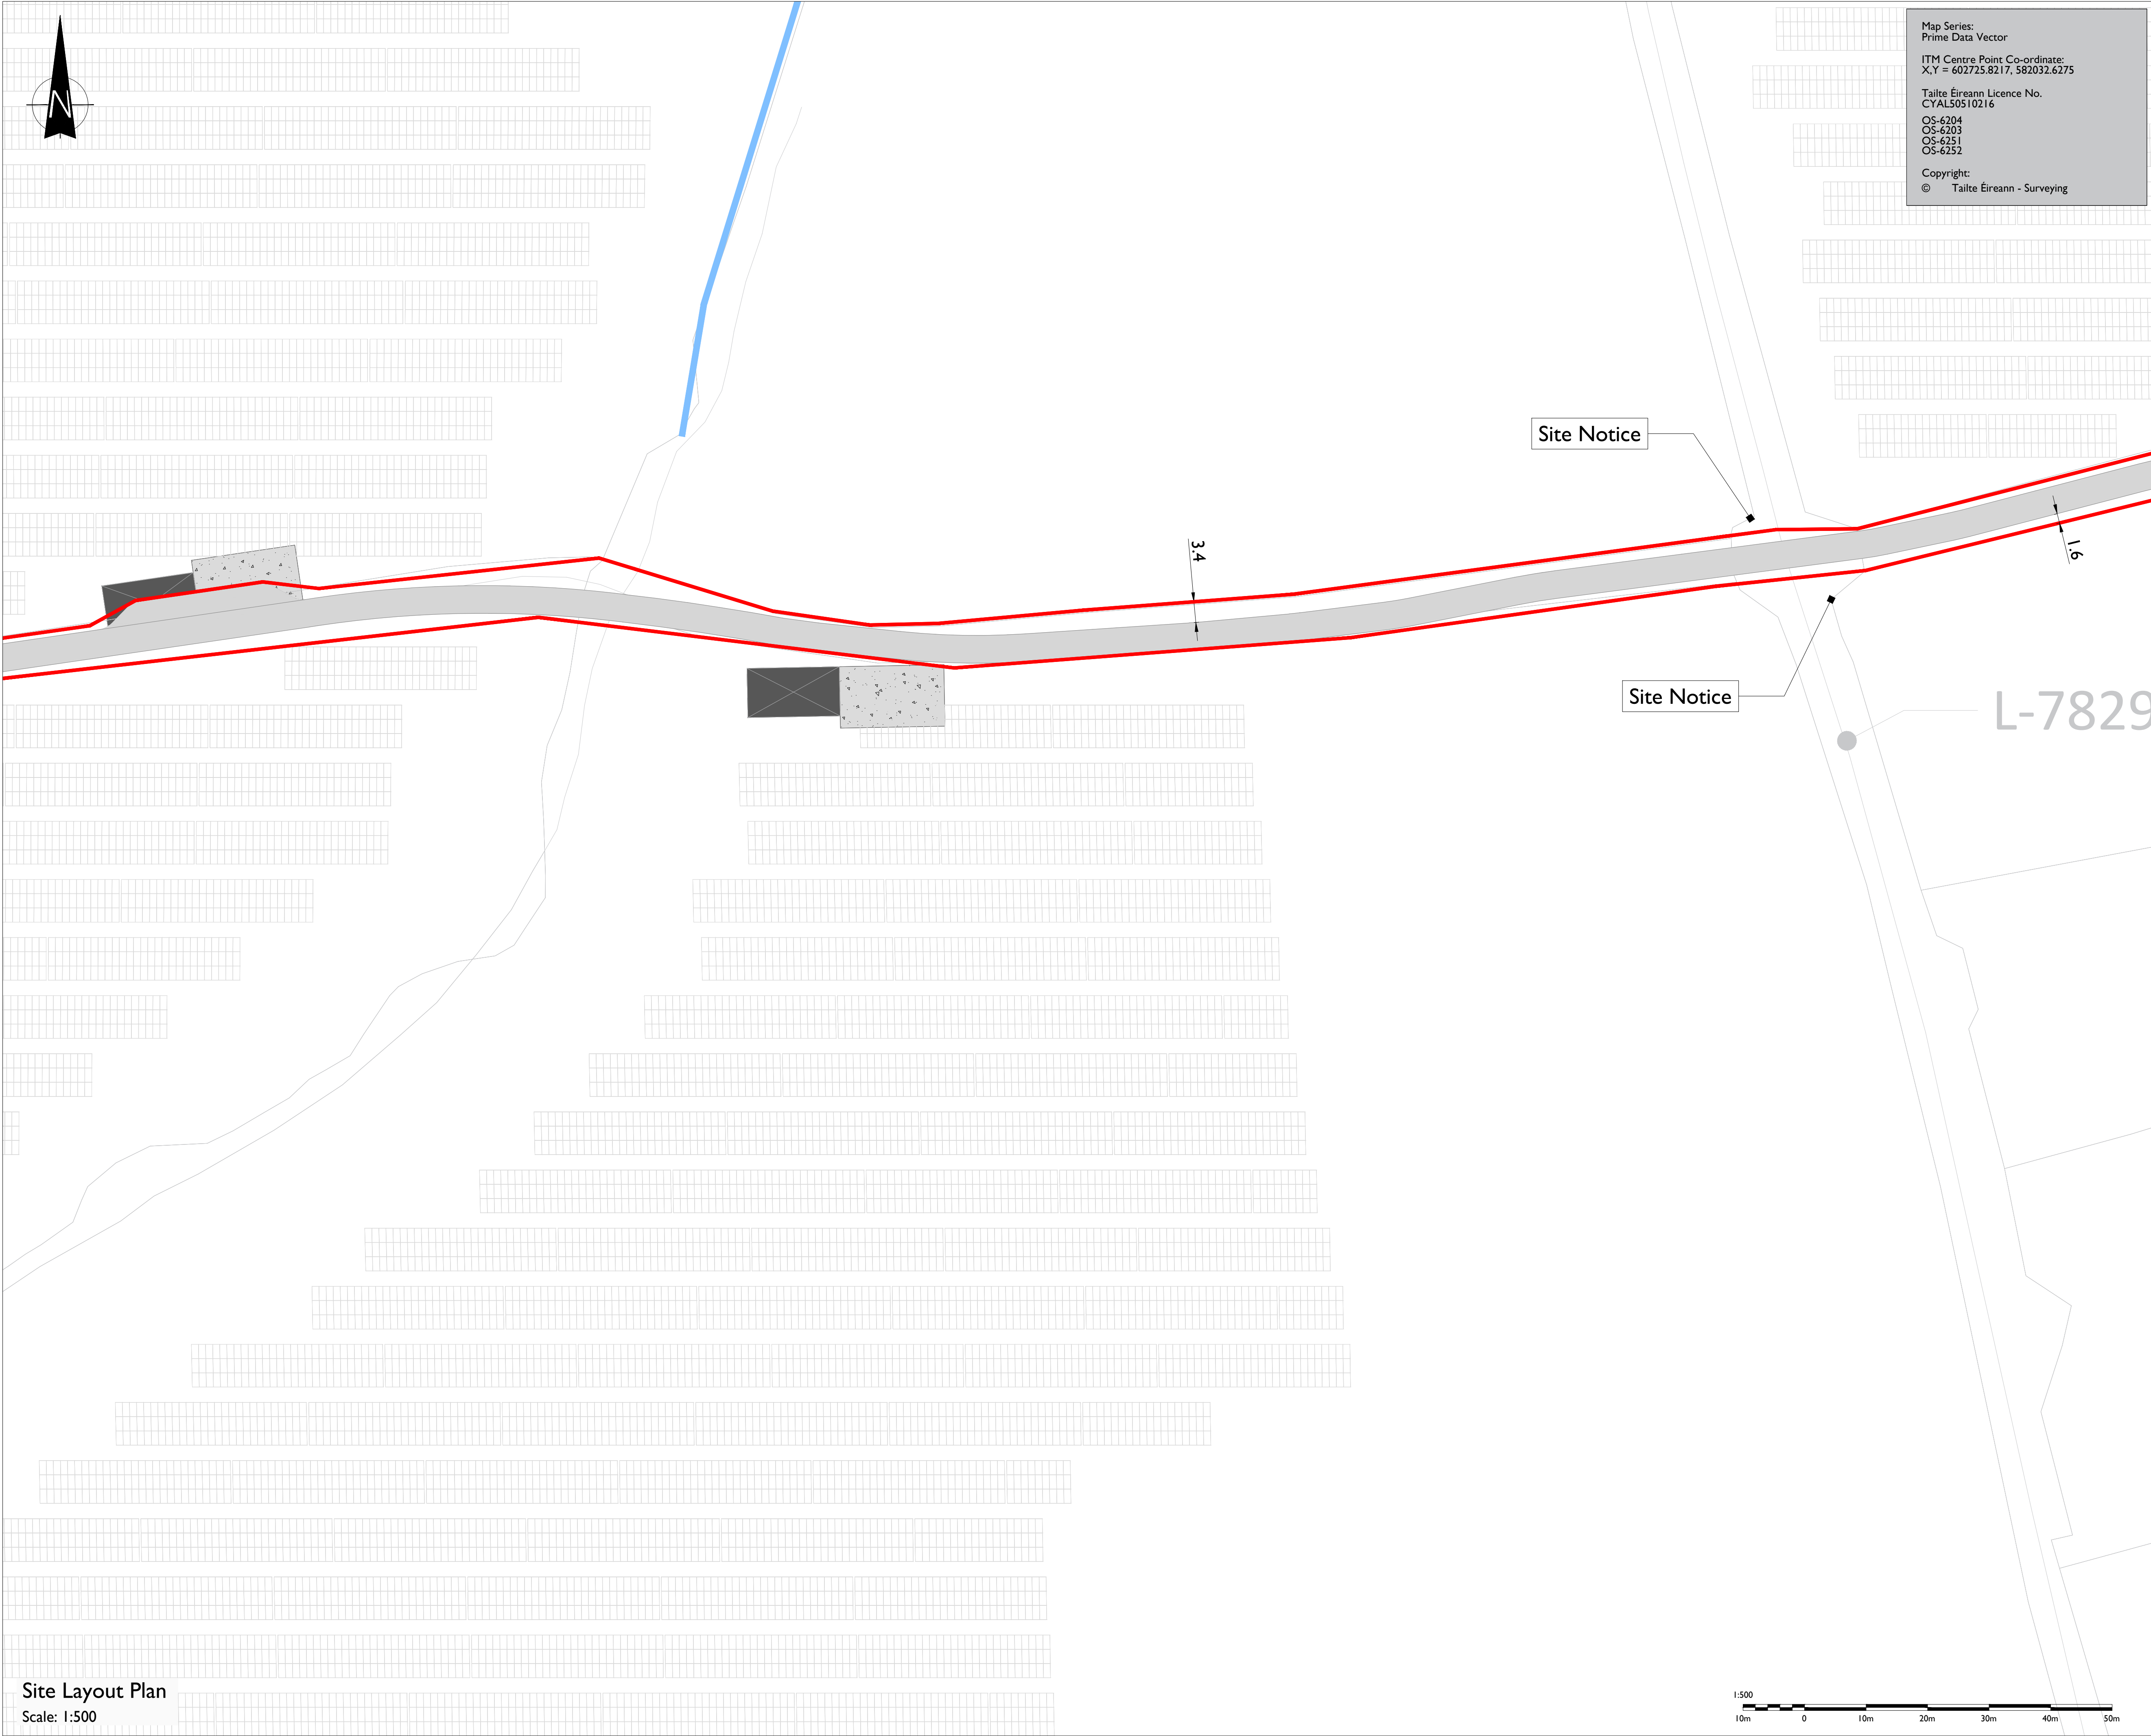

Site Layout Plan
Scale: 1:500



Head Office
Beenreigh,
Abbeydorney,
Tralee, Co. Kerry
Ireland
Tel: 00353 66 7135710

Regional Office
Basepoint Business Centre
Scroudiey Road, Basingstoke,
Hampshire,
RG24 8UP, UK
Tel: 00 44 1256406664

PROJECT

Greenhills Renewable
Energy Park
220 kV Substation

CLIENT



CONSULTANTS

NOTES: -

- This drawing is to be used only for the purpose of the planning application and is subject to detailed design.
- Other services may be encountered on the route.
- Battery Energy Storage System, Access Track and Solar Park are part of the Greenhills Renewable Energy Park Project.

LEGEND: -

Development Planning Boundary	
Proposed Access Track	
Inverter / transformer & installation hardstand	
Solar Panels shown thus	
Existing Watercourse	
Site Notice shown thus	

ISSUE/REVISION

P1	02.09.2026	Issued for SID Planning
I/R	DATE	DESCRIPTION

PROJECT NUMBER

300-101185

SHEET TITLE

Site Layout Plan

SHEET NUMBER

300101185-DR-105