


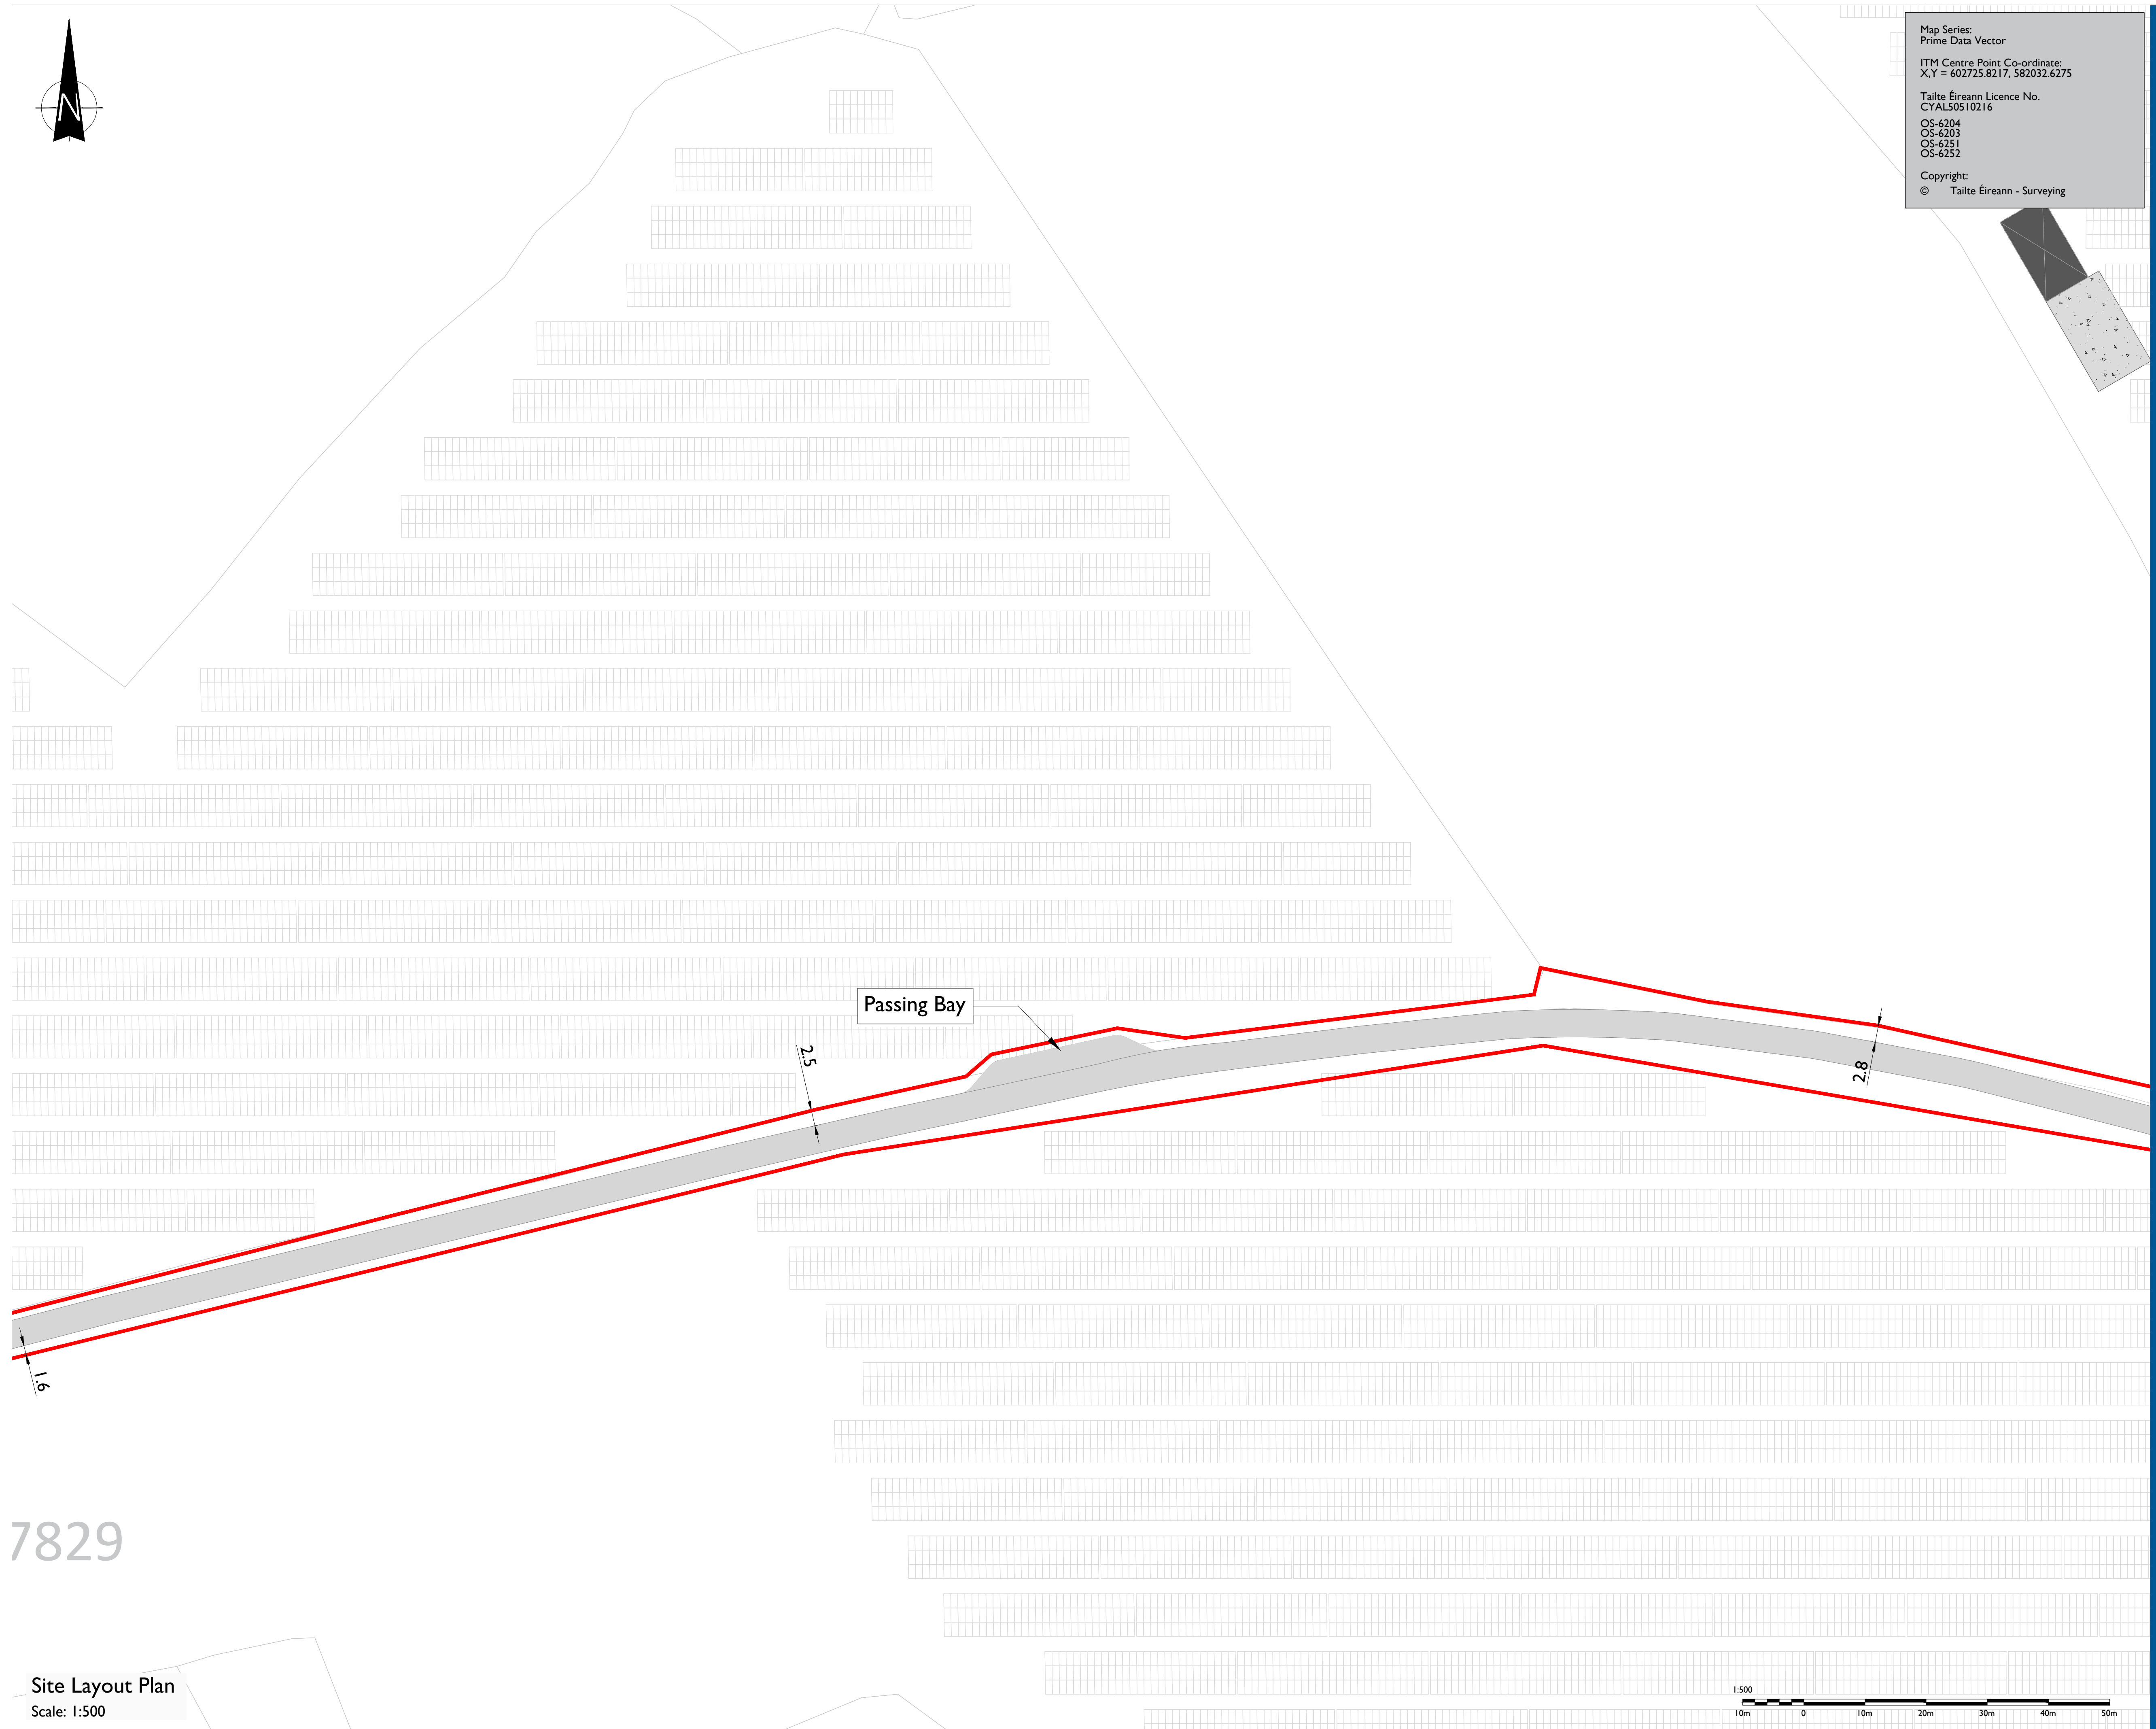

Head Office
Beenreigh,
Abbeydorney,
Tralee, Co. Kerry
Ireland
Tel: 00353 66 7135710

Regional Office
Basepoint Business Centre
Stroudley Road, Basingstoke,
Hampshire,
RG24 8UP, UK
Tel: 00 44 1256406664

PROJECT

Greenhills Renewable Energy Park 220 kV Substation

CLIENT



CONSULTANTS

NOTES: -

- This drawing is to be used only for the purpose of the planning application and is subject to detailed design.
- Other services may be encountered on the route.
- Battery Energy Storage System, Access Track and Solar Park are part of the Greenhills Renewable Energy Park Project.

LEGEND: -

Development Planning Boundary

Proposed Access Track

Inverter / transformer & installation
hardstand

Solar Panels shown thru

ISSUE/REVISION

PI	02.09.2026	Issued for SID Planning
I/R	DATE	DESCRIPTION

PROJECT NUMBER

300-101185

SHEET TITLE

Site Layout Plan

SHEET NUMBER

300101185-DR-106