



ISO A0 841mm x 1189mm


Project Management Initials: Designer: LP Checked: BG Approved: AC

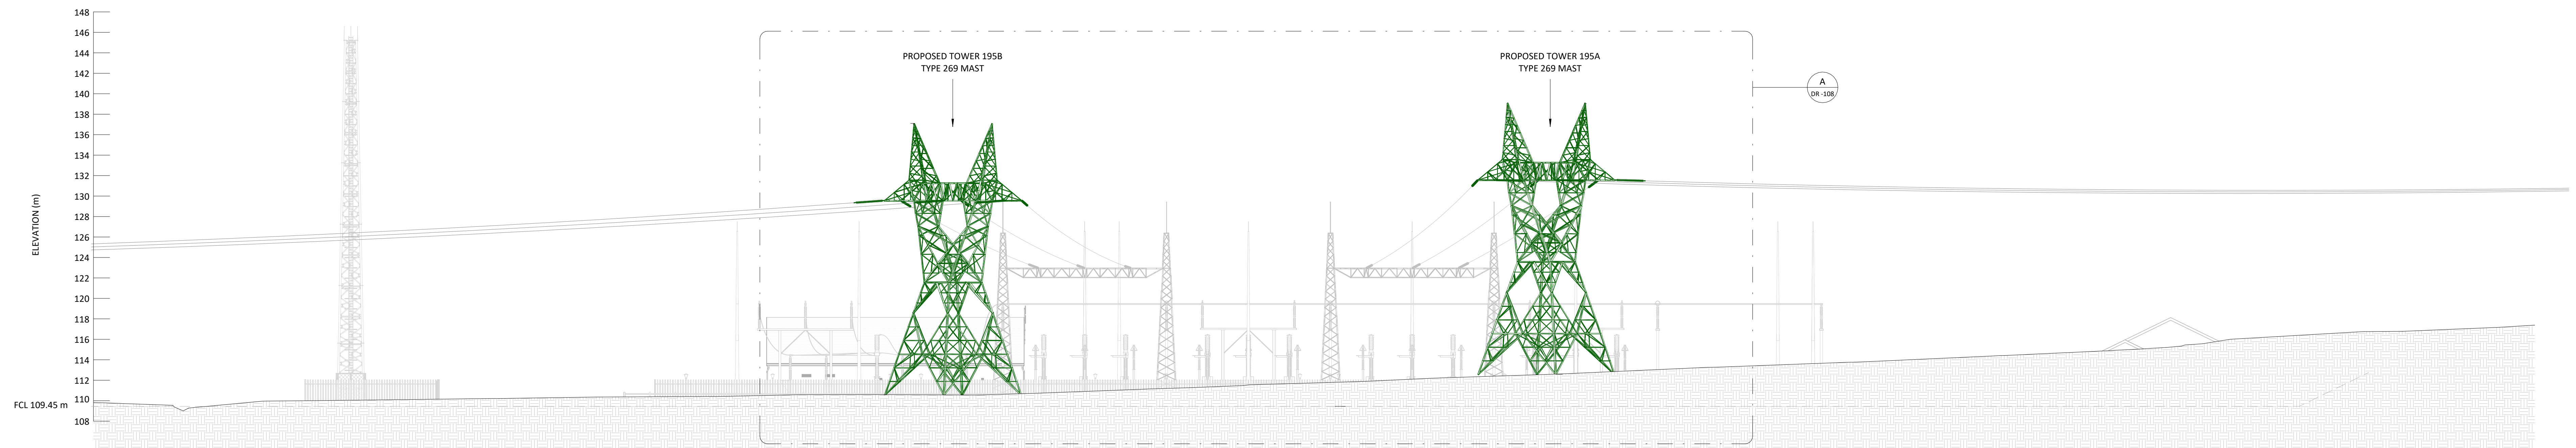


Tower Elevation 1
Scale: 1 : 250

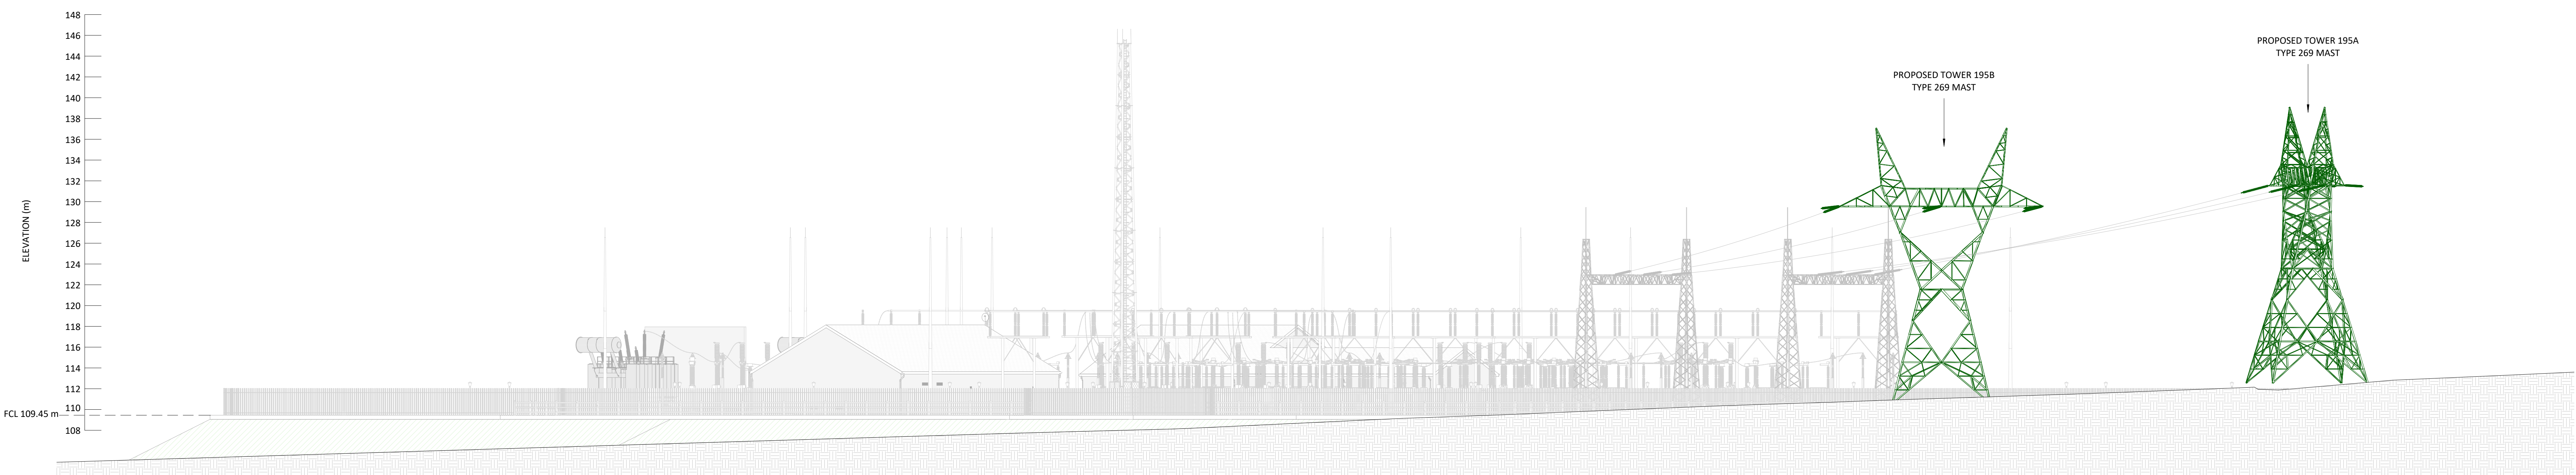


Tower Elevation 2
Scale: 1 : 250

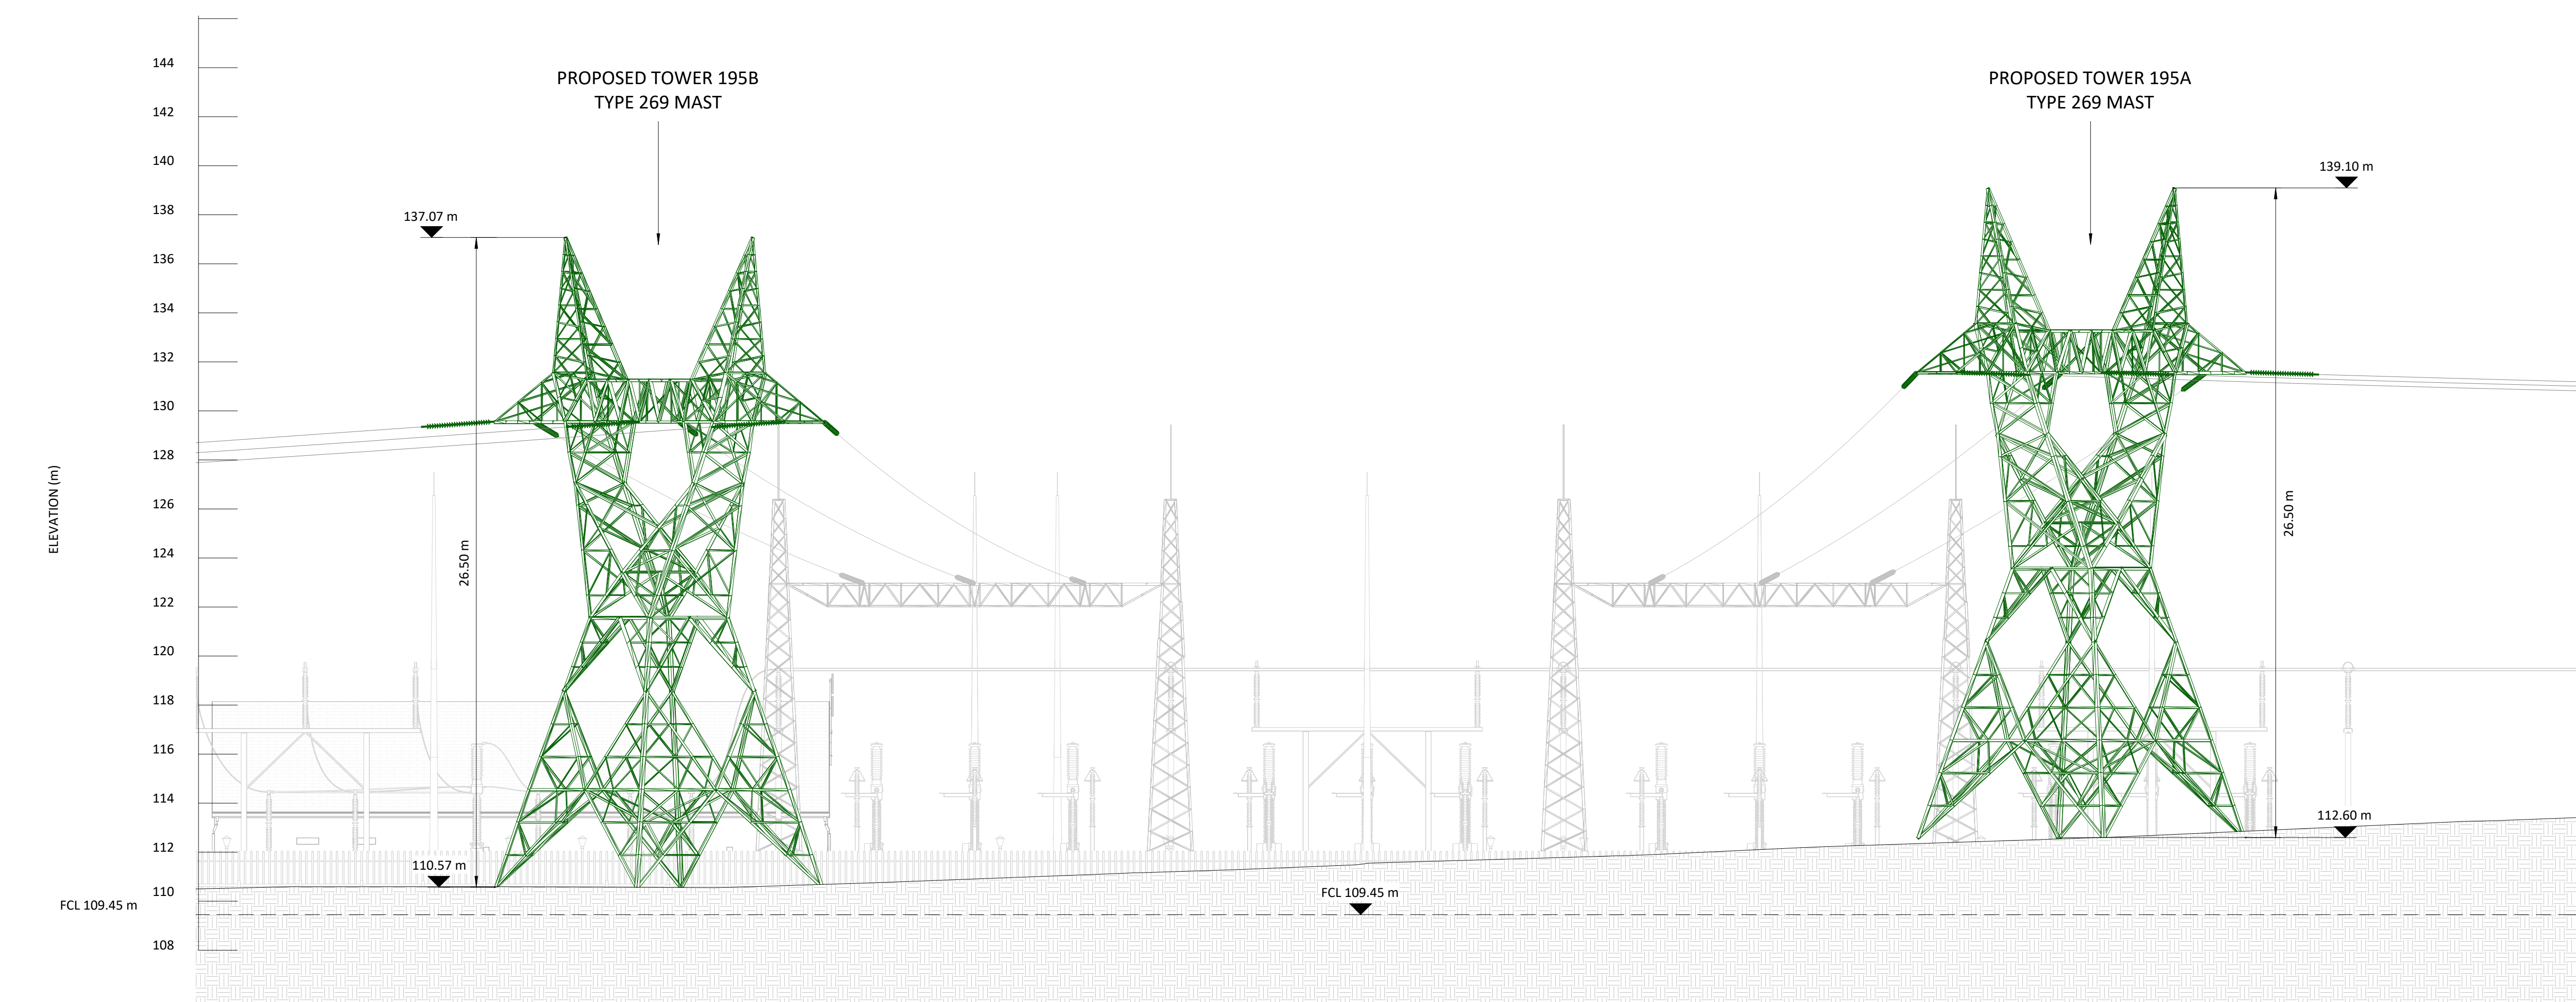

Tower Elevation 1 - Detail A
Scale: 1 : 150

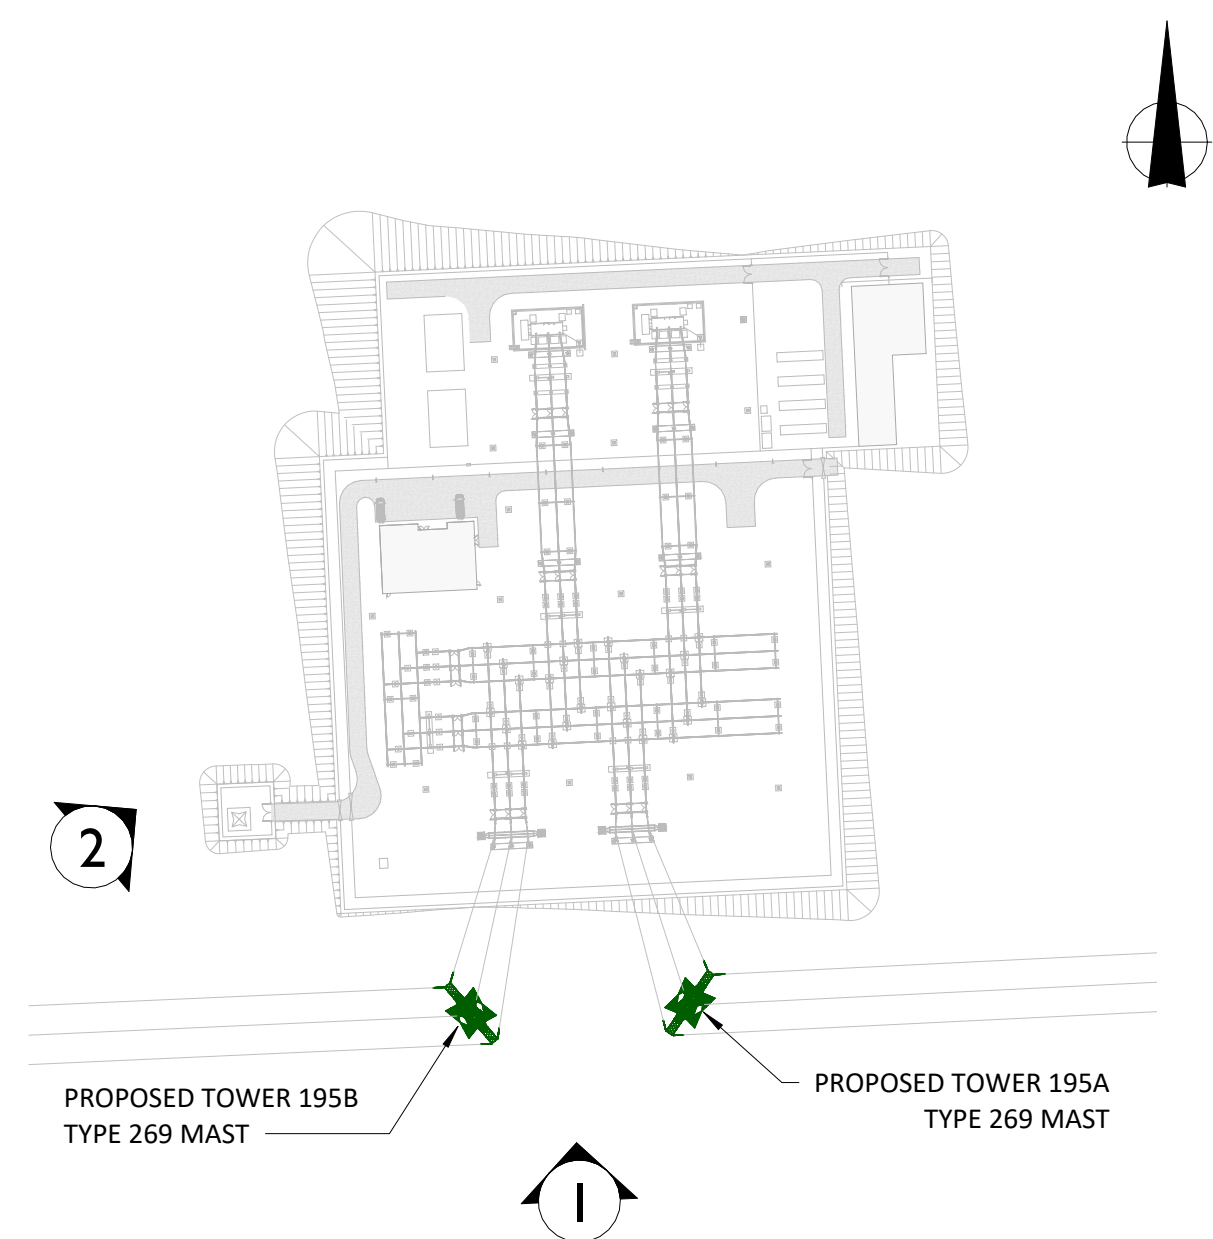

Key Plan
Scale: 1 : 2000

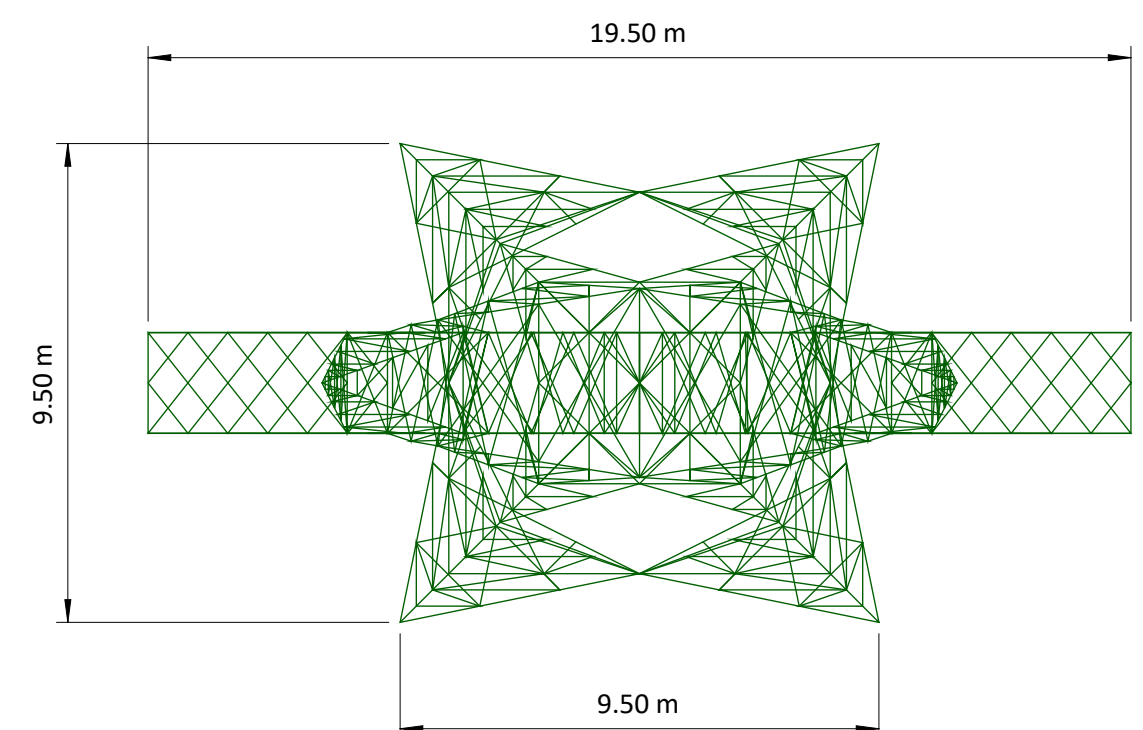

Plan View - Mast Type 269
Scale: 1 : 150



Head Office
Beenleigh,
Abbeydorney,
Tralee, Co. Kerry
Tel: 00353 66 7135710

Regional Office
Baspoint Business Centre
Stroudley Road, Basingstoke,
Hampshire,
RG24 8LP, UK
Tel: 00 44 1256406664

PROJECT

**Greenhills Renewable
Energy Park
220 kV Substation**

CLIENT



CONSULTANTS

NOTES: -

1. The Elevation of the Compound will be depicted by localized Topography such that Cut/Fill Earthworks associated with the construction of the Compound are balanced.

LEGEND: -

Proposed Towers

ISSUE/REVISION

ISSUE/REVISION	DATE	DESCRIPTION
P2	06.02.26	Issued for Planning
IR	DATE	DESCRIPTION

KEY PLAN

PROJECT NUMBER

300-101185

SHEET TITLE

Type 269E Single Circuit Mast

SHEET NUMBER

300101185-DR-108