


ISO A0 841mm x 1189mm

Project Management Initials: Designer: LP Checked: BG Approved: AC

Key Plan
Scale: 1 : 2000

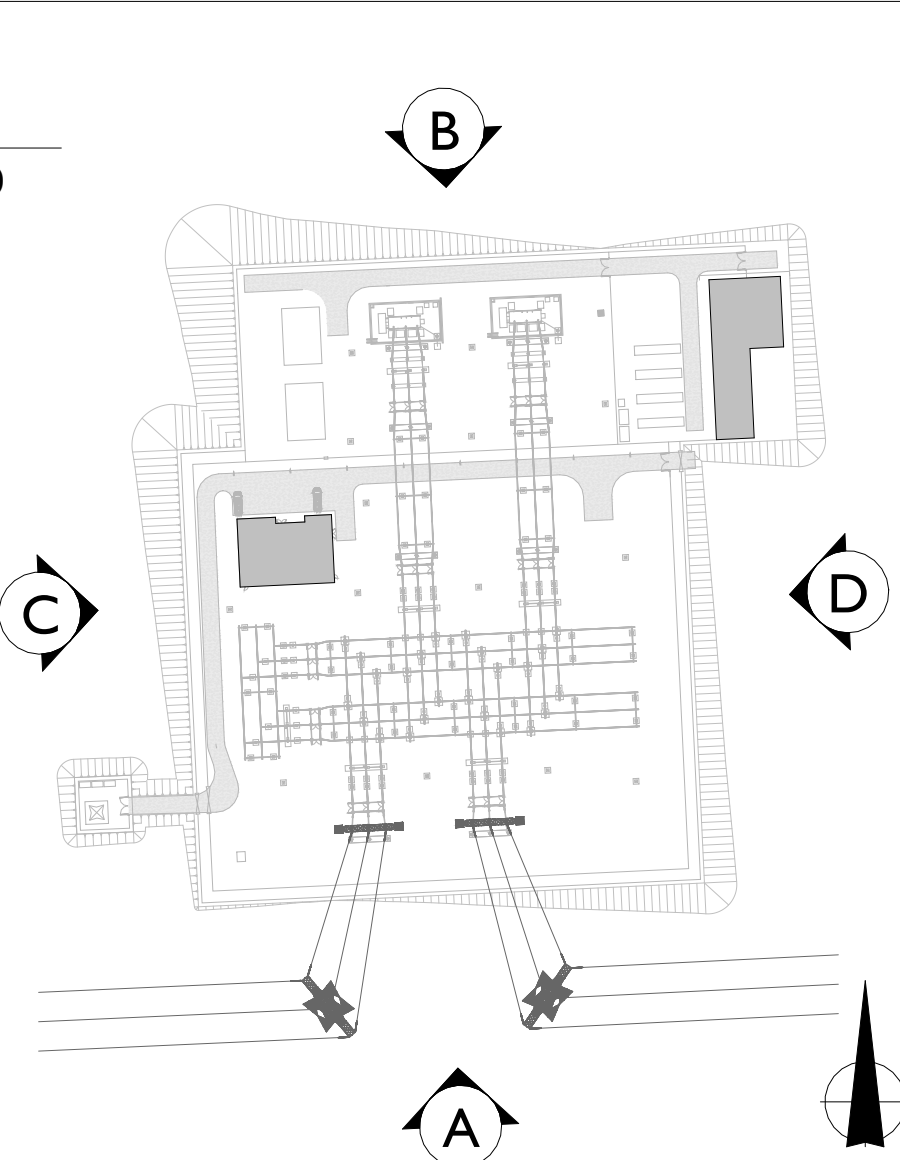

tli GROUP

Head Office
Beenrigh,
Abbeydorney,
Tralee, Co. Kerry
Ireland
Tel: 00353 66 713710

Regional Office
Baspoint Business Centre
Stroudley Road, Basingstoke,
Hampshire,
RG24 8JP, UK
Tel: 00 44 1256406664

PROJECT

**Greenhills Renewable
Energy Park
220 kV Substation**

CLIENT

RSK

CONSULTANTS

NOTES: -

1. The Elevation of the Compound will be depicted by localized Topography such that Cut/Fill Earthworks associated with the construction of the Compound are balanced.

LEGEND: -

	Description
SA	Surge Arrester
DU/DE	Line / Earth Disconnect
CT	Current Transformer
VT	Voltage Transformer
CB	Circuit Breaker
CSE	Cable Sealing End
LM	Lightning Mast
PI	Post Insulator
LC	Lighting Column
TP	Telecoms Pole
TT	Telecom Tower

Cut Volume

Fill Volume

Existing Ground Line

Final Compound Level FCL 109.45

Final Floor Level FFL 109.60

ISSUE/REVISION

P2	06.02.26	Issued for Planning
IR	DATE	DESCRIPTION

KEY PLAN

PROJECT NUMBER


300-101185

SHEET TITLE


Substation Elevations
Sheet 1 of 2

SHEET NUMBER

300101185-DR-203

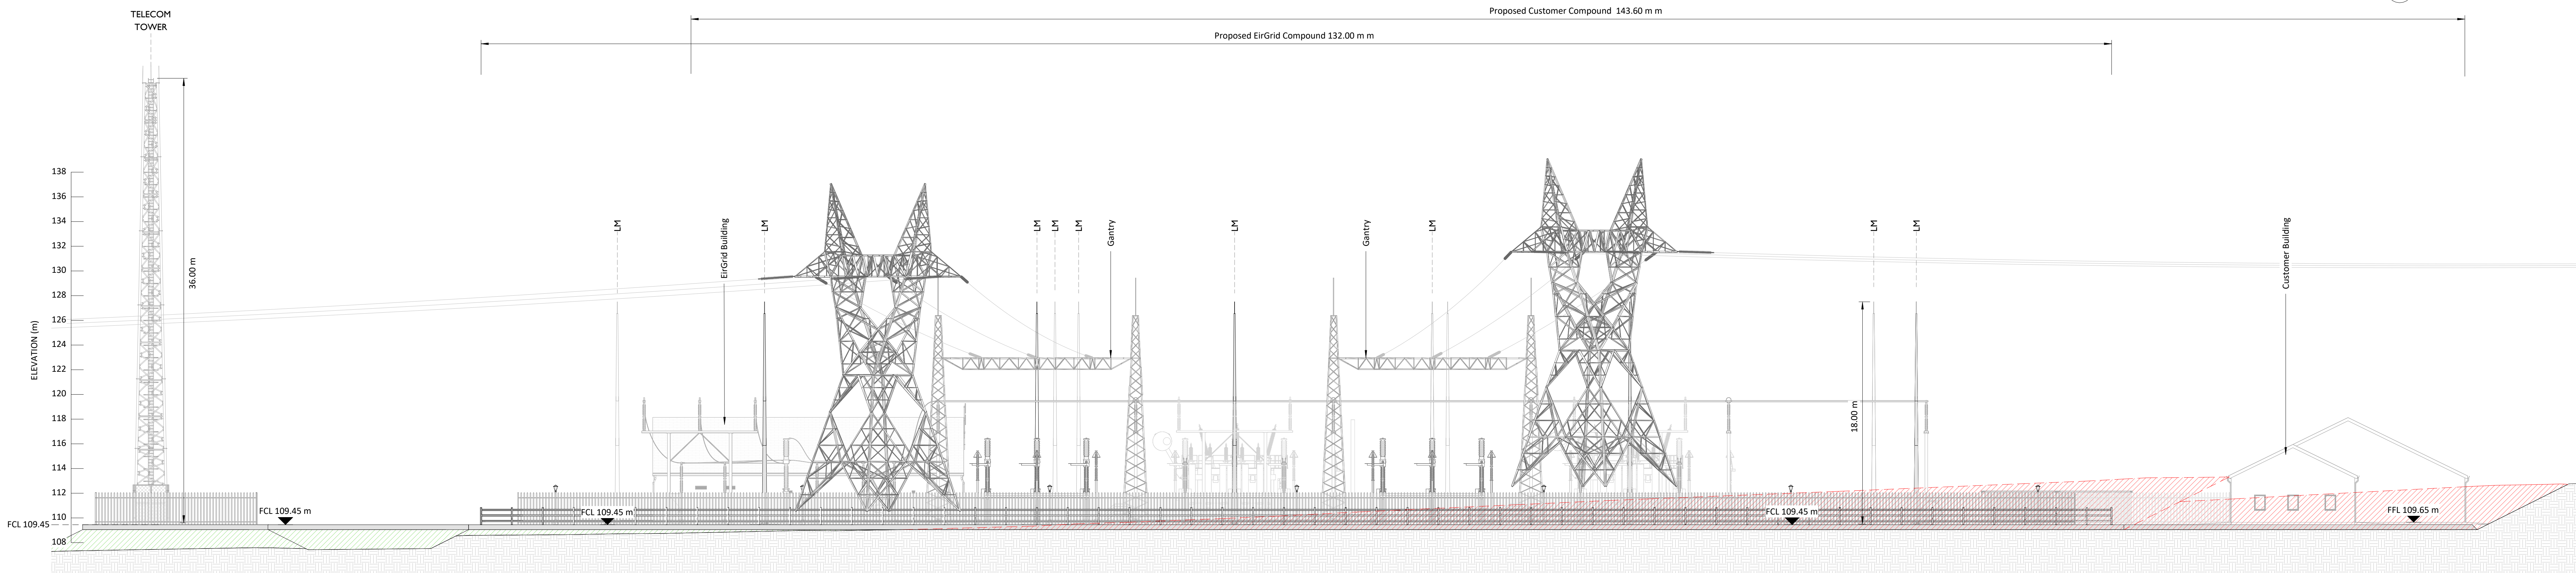

Elevation A
Scale: 1 : 200

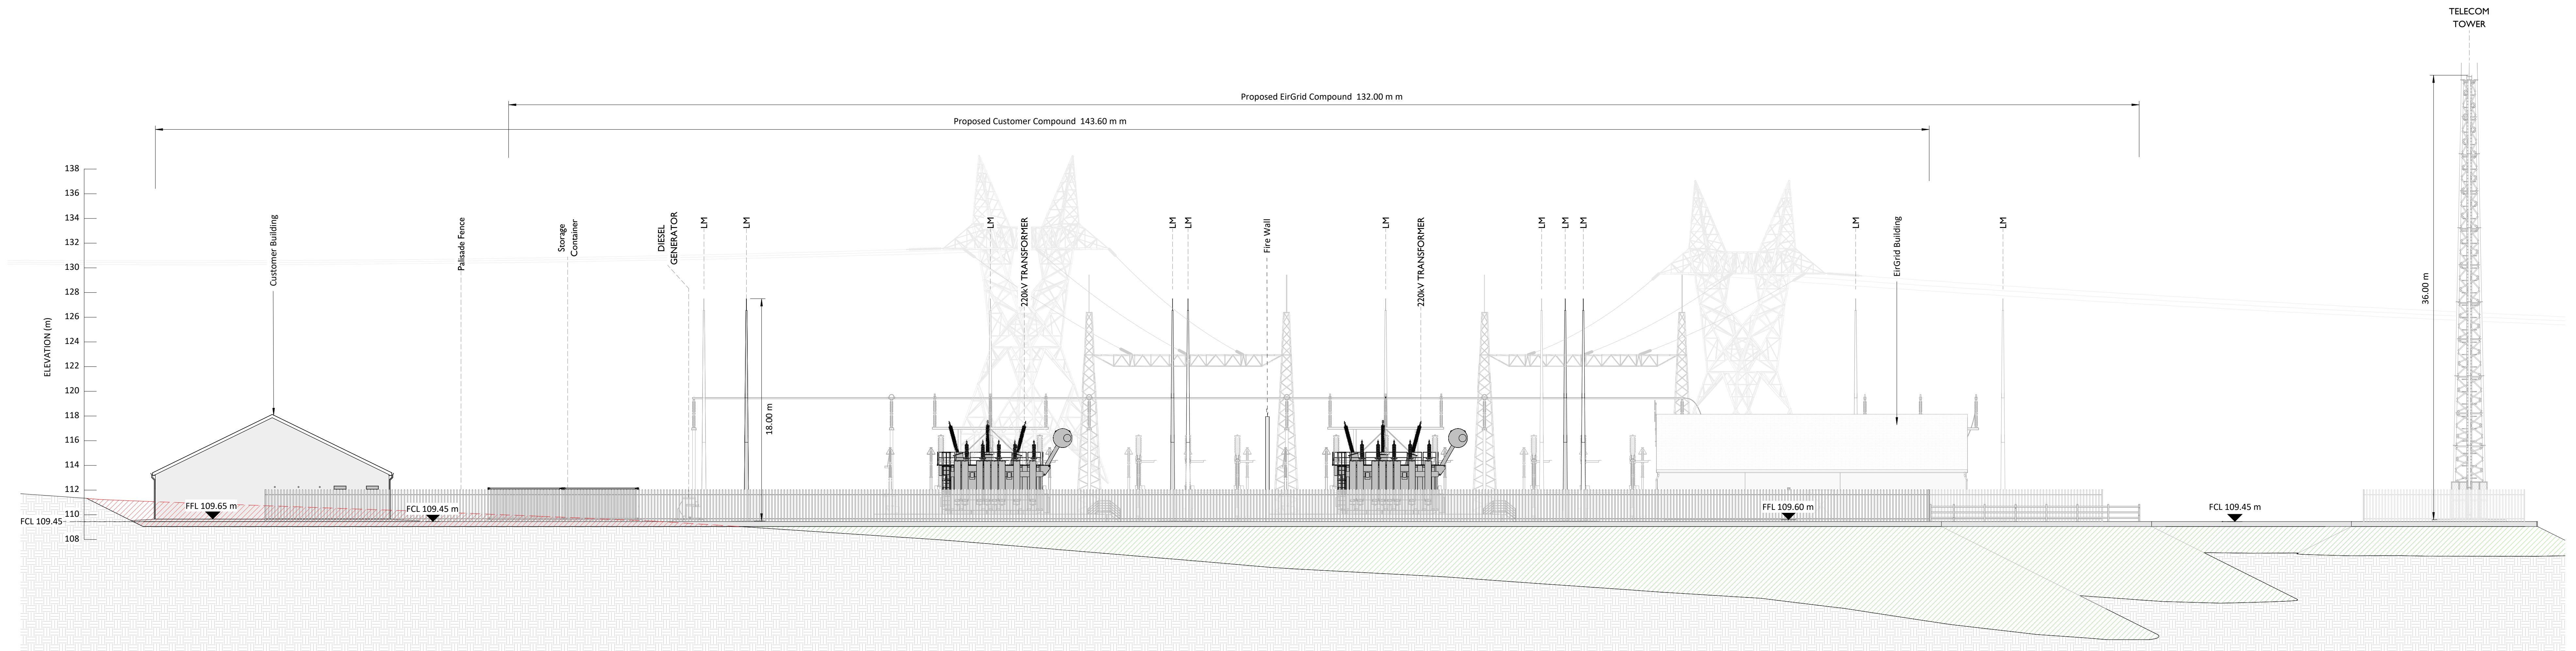

Elevation B
Scale: 1 : 200