


NOT APPROVED FOR CONSTRUCTION

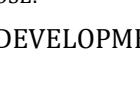

LEGEND	
SIMBOLOGY	DESCRIPTION
	MV POWER STATION
	BESS CONTAINER
	SWITCHROOM
	FENCE
	5 M TALL ACOUSTIC WALL
	6 M WIDE ROAD
	PERIMETER LIGHT
	CCTV CAMERAS

- NOTES:
- COORDINATE SYSTEM IRENET95 IRISH TRANSVERSE MERCATOR.
 - DIMENSIONS IN METERS.
 - LIGHTING WILL ORDINARILY REMAIN SWITCHED OFF AND WILL ONLY BE ACTIVATED WHEN REQUIRED FOR OPERATIONAL, MAINTENANCE, SWITCHING OR EMERGENCY PURPOSES. LIGHTING WILL BE MANUALLY ACTIVATED AT THE ENTRANCE GATE AND IS EXPECTED TO BE REQUIRED ONLY INTERMITTENTLY DURING THE YEAR.
 - CCTV CAMERAS WILL BE INSTALLED AND WILL BE DIRECTED INTERNALLY WITHIN THE DEVELOPMENT AND WILL THEREFORE NOT MONITOR LANDS OUTSIDE OF THE BOUNDARY. THE CCTV WILL OPERATE USING PASSIVE INFRA-RED TECHNOLOGY.
 - MV POWER STATION IS THE CONTAINERISED TRANSFORMER AND POWER CONVERSION UNITS

01	2026.09.01	CLIENT COMMENTS		D.T.E	A.M	A.M
00	2026.08.24	INITIAL		D.T.E	A.M	A.M
REV.	DATE	DESCRIPTION		DRAWN	CHECKED	APPROVED
PROJECT TITLE: EAST LIMERICK SUBSTATION DEVELOPMENT				CLIENT: HARMONY SOLAR EAST LIMERICK LIMITED		
DRAWING TITLE: SITE LAYOUT PLAN				PROJECT PURPOSE: PROJECT DEVELOPMENT		
PROJECT NUMBER: COUK.6300301.01				SCALE: 1:500 (A1)		
DRAWING NUMBER: BESS-P-101-G				SHEET: 01 to 01		

The information contained in this document is strictly confidential, and its use is restricted only for the purposes stated in the document. Modification, exploitation, reproduction, communication to third parties, diffusion or distribution of all or part of the document is prohibited without the prior written consent of ENERTIS SOLAR S.L. Failure to respond to any request for such consent will not be construed in any way as a use, authorisation, reproduction, diffusion or distribution.