


COUK.6300301.01-BESS-P-151-G-BATTERY EQUIPMENT ELEVATION PLAN-R1A.dwg

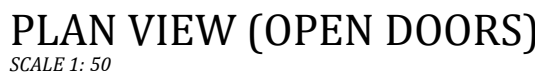

1. COORDINATE SYSTEM IRENET95 IRISH TRANSVERSE MERCATOR.
-HORIZONTAL DATUM: IRENET95 / IRISH TRANSVERSE MERCATOR (TTM)
-VERTICAL DATUM: MALIN HEAD (OSGM15)
2. DIMENSIONS IN METERS.
3. DIMENSIONS SHOWN FOR THE BESS CONTAINERS ARE THE MAXIMUM EXTENT. FINAL EQUIPMENT SELECTION WILL NOT EXCEED THE DIMENSIONS, HEIGHT, OR NUMBER OF UNITS SHOWN.
4. BESS CONTAINERS TO COMPRISE OF PREFABRICATED METAL HOUSING UNITS, MOUNTED ON CONCRETE PLINTH OR PREFABRICATED SUPPORT FOOTINGS.
5. EXTERNAL FINISH TO BE IN NEUTRAL GREY TONES (RAL 7035 OR EQUIVALENT).
6. BESS CONTAINER INCLUDES:
 - AUDIBLE ALARM SOUNDER BEACON
 - LIQUID COOLING UNIT AIR INLET
 - PRESSURE RELIEF VENT
 - FIRE SUPPRESSION SYSTEM ABORT BUTTON
 - EMERGENCY STOP
 - INDICATOR LIGHT
 - DOOR LOCK
 - FSS AIR INLET

PROJECT TITLE:	CLIENT:
EAST LIMERICK SUBSTATION DEVELOPMENT	HARMONY SOLAR EAST LIMERICK LIMITED
DRAWING TITLE:	PROJECT PURPOSE:



The information contained in this document is strictly confidential, and its use is restricted only for the purposes stated in the document. Modification, exploitation, reproduction, communication to third parties, diffusion or distribution of all or part of the document is prohibited without the prior written consent of ENERTIS SOLAR S.L. Failure to respond to any request for such consent will not be construed in any way as a use, authorization, reproduction, diffusion or distribution.

