


NOT APPROVED FOR CONSTRUCTION

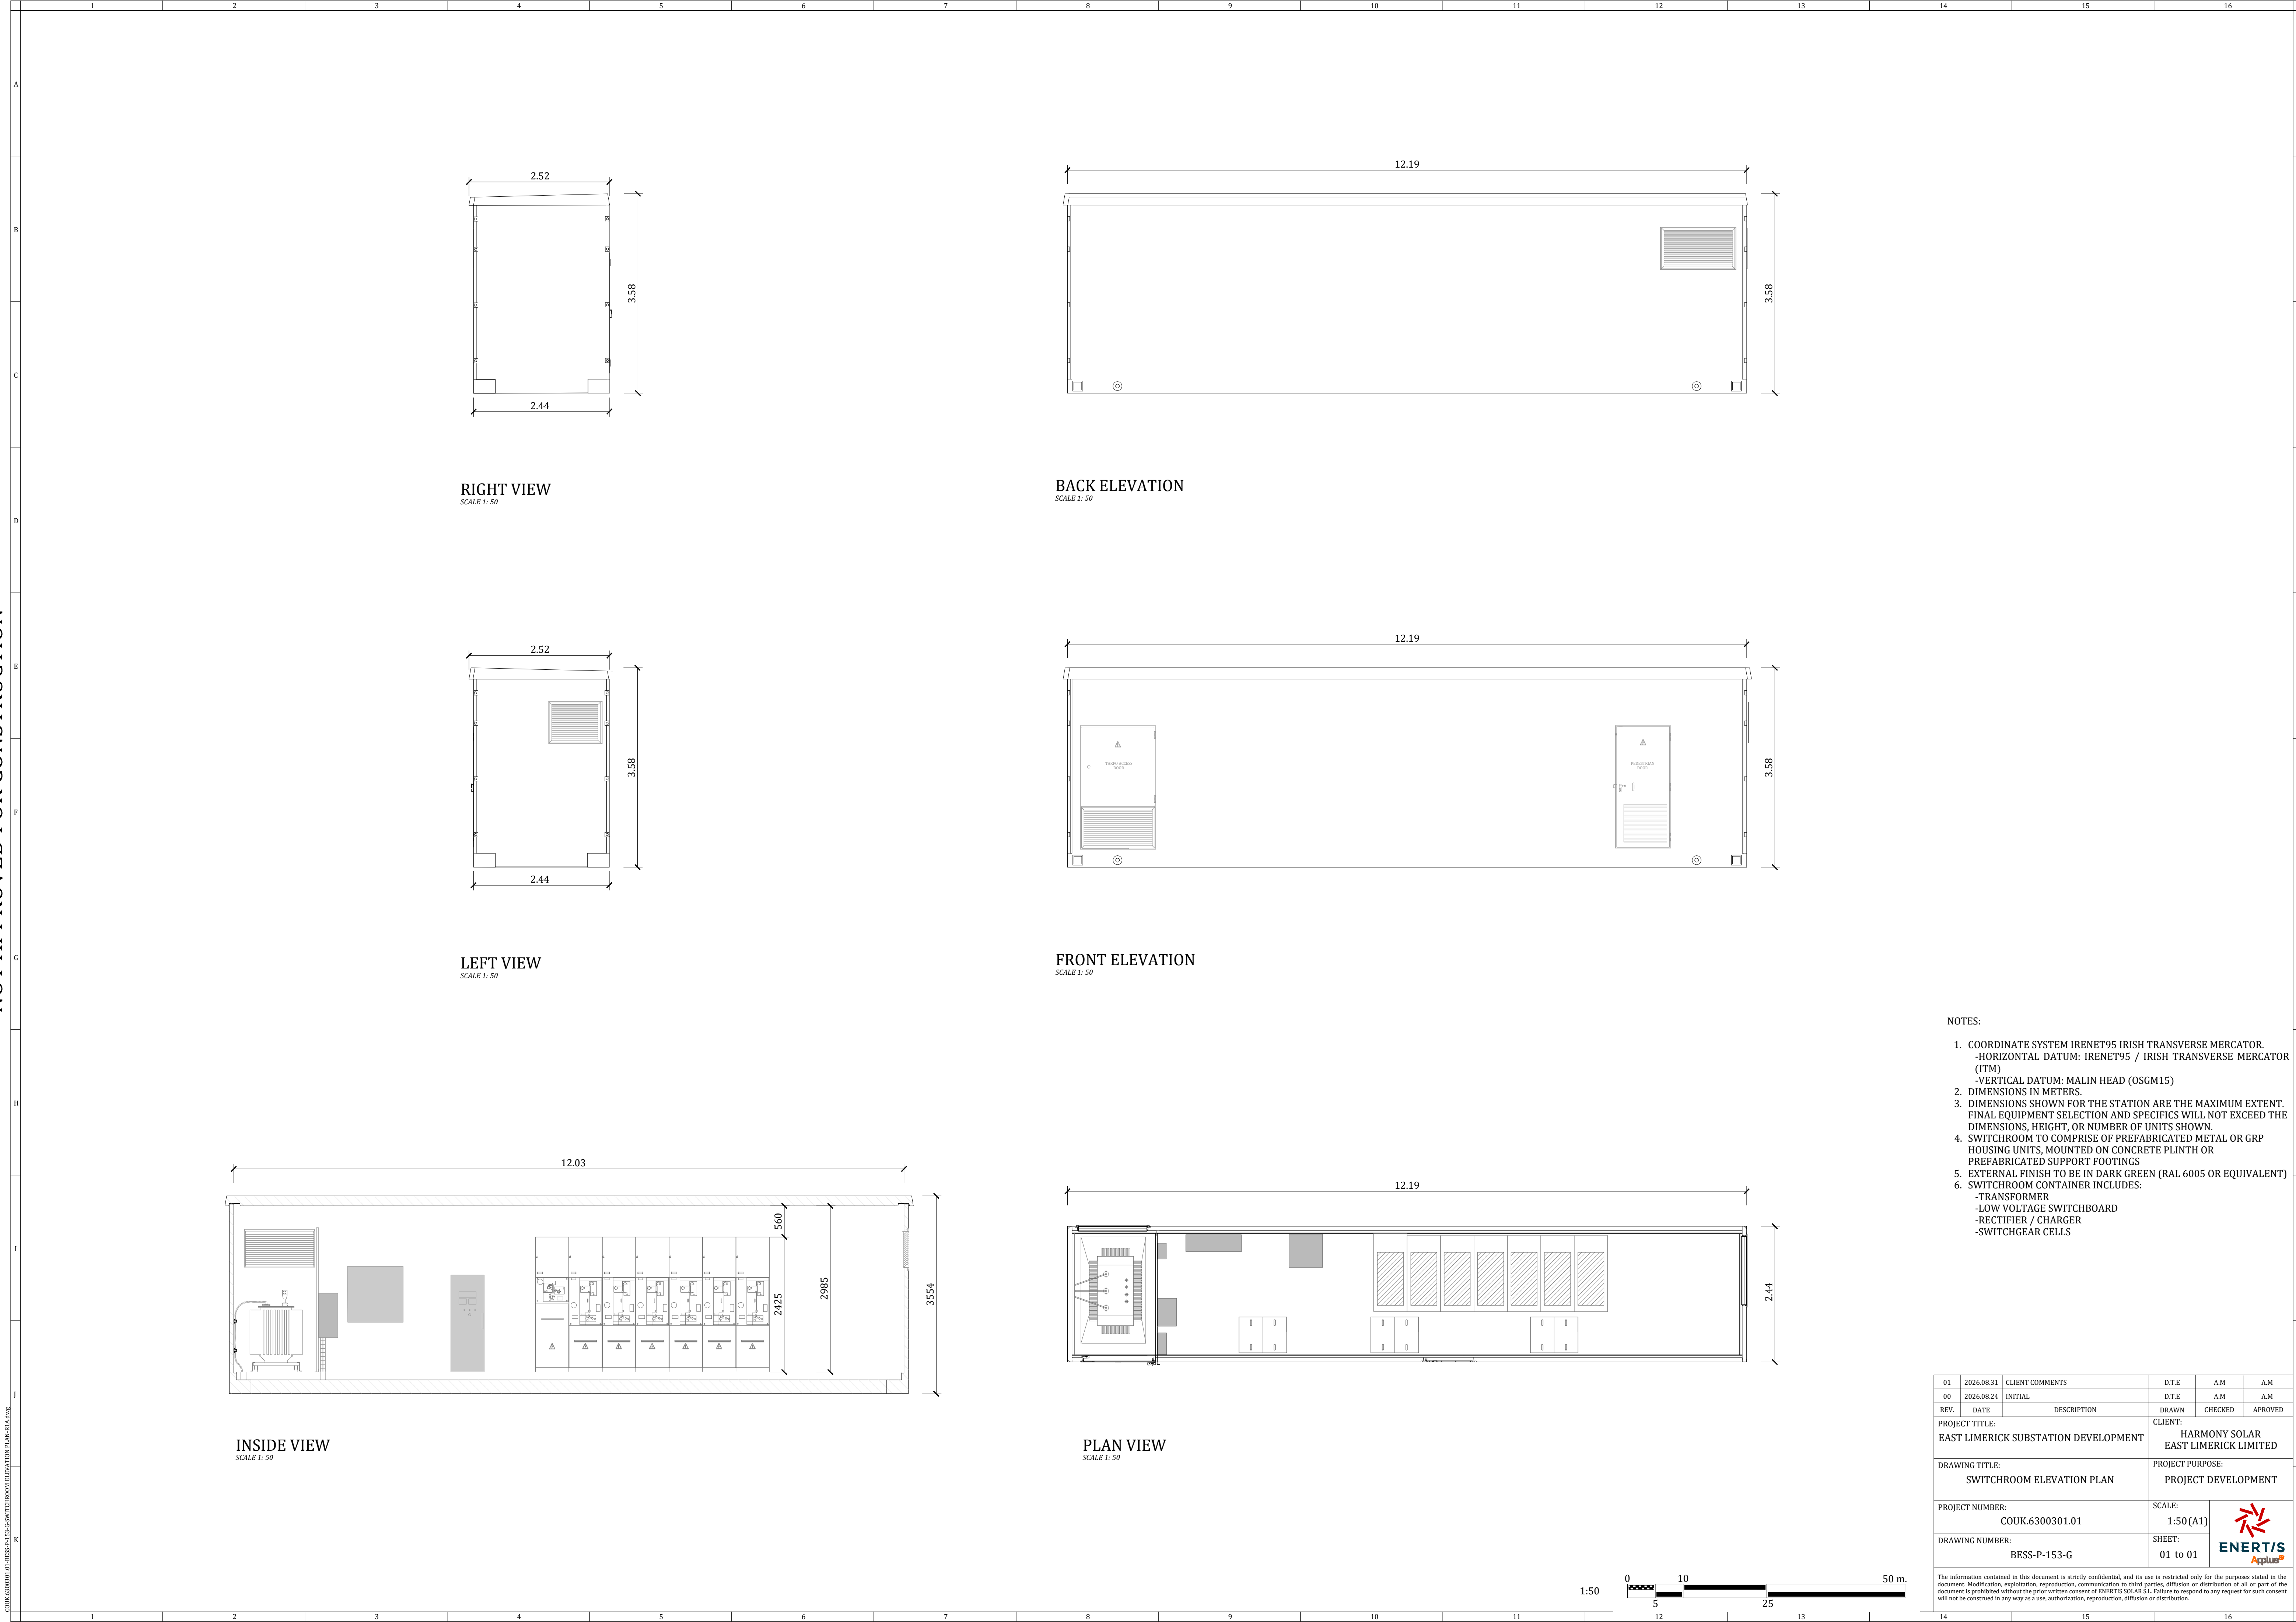

- NOTES:
- COORDINATE SYSTEM IREN95 IRISH TRANSVERSE MERCATOR.
-HORIZONTAL DATUM: IREN95 / IRISH TRANSVERSE MERCATOR (ITM)
-VERTICAL DATUM: MALIN HEAD (OSGM15)
 - DIMENSIONS IN METERS.
 - DIMENSIONS SHOWN FOR THE STATION ARE THE MAXIMUM EXTENT. FINAL EQUIPMENT SELECTION AND SPECIFICS WILL NOT EXCEED THE DIMENSIONS, HEIGHT, OR NUMBER OF UNITS SHOWN.
 - SWITCHROOM TO COMPRISE OF PREFABRICATED METAL OR GRP HOUSING UNITS, MOUNTED ON CONCRETE PLINTH OR PREFABRICATED SUPPORT FOOTINGS
 - EXTERNAL FINISH TO BE IN DARK GREEN (RAL 6005 OR EQUIVALENT)
 - SWITCHROOM CONTAINER INCLUDES:
 - TRANSFORMER
 - LOW VOLTAGE SWITCHBOARD
 - RECTIFIER / CHARGER
 - SWITCHGEAR CELLS

01	2026.08.31	CLIENT COMMENTS	D.T.E	A.M	A.M
00	2026.08.24	INITIAL	D.T.E	A.M	A.M
REV.	DATE	DESCRIPTION	DRAWN	CHECKED	APPROVED
PROJECT TITLE: EAST LIMERICK SUBSTATION DEVELOPMENT			CLIENT: HARMONY SOLAR EAST LIMERICK LIMITED		
DRAWING TITLE: SWITCHROOM ELEVATION PLAN			PROJECT PURPOSE: PROJECT DEVELOPMENT		
PROJECT NUMBER: COUK.6300301.01			SCALE: 1:50(A1)		
DRAWING NUMBER: BESS-P-153-G			SHEET: 01 to 01		

The information contained in this document is strictly confidential, and its use is restricted only for the purposes stated in the document. Modification, exploitation, reproduction, communication to third parties, diffusion or distribution of all or part of the document is prohibited without the prior written consent of ENERTIS SOLAR S.L. Failure to respond to any request for such consent will not be construed in any way as a use, authorization, reproduction, diffusion or distribution.