

Tailte Éireann Licence No. CYAL50364565
© National Mapping Division of Tailte Éireann



PROPOSED ACCESS ROAD LAYOUT

1:500 @ A1

Issue Register


No.	Date	Description	Drawn	Checked	Approved
01	09/09/25	P3 - PLANNING ISSUE	NDZ	MJP	MJP

GENERAL NOTES:-

- THIS DRAWING TO BE READ IN CONJUNCTION WITH ALL RELEVANT ARCHITECTS & ENGINEERS DRAWINGS & SPECIFICATIONS.
- DO NOT SCALE. USE FIGURED DIMENSIONS ONLY.
- THE CONTRACTOR SHALL VERIFY ALL DIMENSIONS & ELEVATIONS WITH ARCHITECTURAL DRAWINGS PRIOR TO START OF CONSTRUCTION. ALL DISCREPANCIES TO BE NOTIFIED, IN WRITING TO ENGINEERS & ARCHITECTS FOR RESOLUTION.
- ALL DIMENSIONS ON DRAWINGS ARE IN METERS UNLESS OTHERWISE NOTED.

GENERAL LEGEND:-

- DENOTES SITE BOUNDARY
- DENOTES FENCE LINE
- DENOTES BOTTOM OF BANK
- DENOTES ROAD EDGE
- DENOTES PROPOSED KERB
- DENOTES PROPOSED ROAD WIDENING WORKS

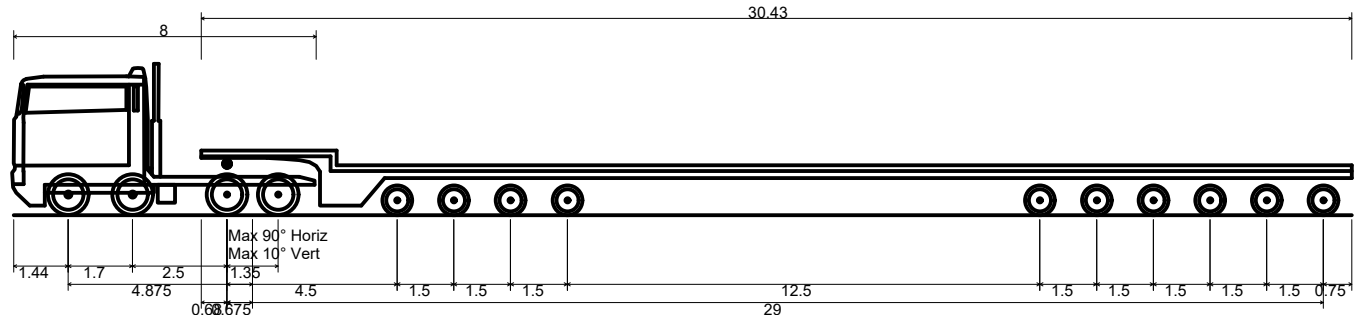

Aylward 4 ax truck neck 4 bed 6 Aghada
Overall Length 35.390m
Overall Width 3.000m
Overall Body Height 4.000m
Min Body Ground Clearance 0.250m
Max Track Width 2.500m
Lock-to-lock time 6.00s
Curb to Curb Turning Radius 7.500m

Client
HARMONY SOLAR EAST LIMERICK LTD.

Project
EAST LIMERICK SUBSTATION DEVELOPMENT,
HOSPITAL, Co. LIMERICK

Drawing Title
PROPOSED ACCESS ROAD LAYOUT -
SHEET 1 OF 3

Project	Originator	Phase	Element	Spatial Zone	Level	Type	Role	Number
251014	MPA	SS	X	X	XXX	DR	CE	1201

Drawn	Checked	Date	Scale	Purpose	Revision
NDZ	MJP	29/07/26	1:500	P3 - PLANNING	00

Martin Peters Associates
Consulting Engineers

ISO 9001
QUALITY MANAGEMENT

Ormonde Road, Kilkenny, R95 AH28 | T: +353 86 7702761 | E: info@mps.ie | W: www.mps.ie