


ROAD TO BE WIDENED TO
MIN. 4.0m WIDTH

ROAD TO BE WIDENED TO
MIN. 4.0m WIDTH

ROAD TO BE WIDENED TO
MIN. 4.0m WIDTH


PROPOSED ACCESS ROAD LAYOUT

1:500 @ A1

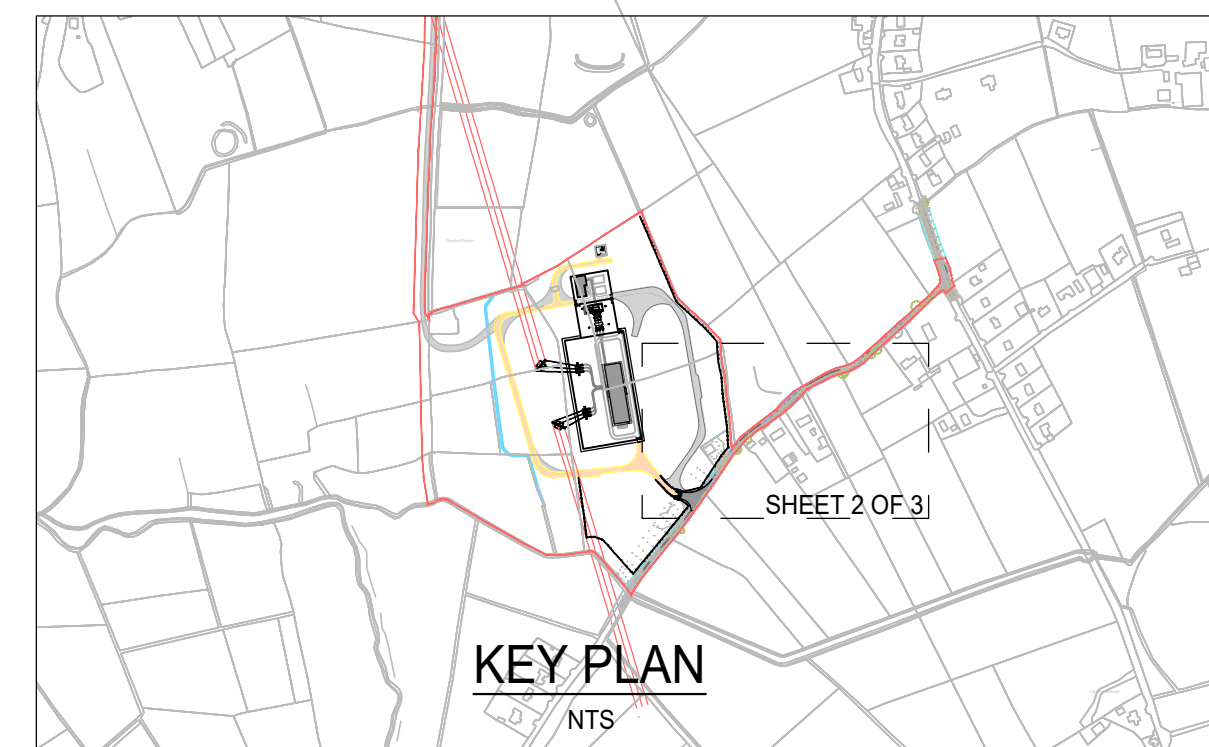[illegible]

1. THIS DRAWING TO BE READ IN CONJUNCTION WITH ALL RELEVANT ARCHITECTS & ENGINEERS DRAWINGS & SPECIFICATIONS.
2. DO NOT SCALE. USE FIGURED DIMENSIONS ONLY.
3. THE CONTRACTOR SHALL VERIFY ALL DIMENSIONS & ELEVATIONS WITH ARCHITECTURAL DRAWINGS PRIOR TO START OF CONSTRUCTION. ALL DISCREPANCIES TO BE NOTIFIED, IN WRITING TO ENGINEERS & ARCHITECTS FOR RESOLUTION.
4. ALL DIMENSIONS ON DRAWINGS ARE IN METERS UNLESS OTHERWISE NOTED.

	DENOTES SITE BOUNDARY
	DENOTES FENCE LINE
	DENOTES BOTTOM OF BANK
	DENOTES ROAD EDGE
	DENOTES PROPOSED KERB

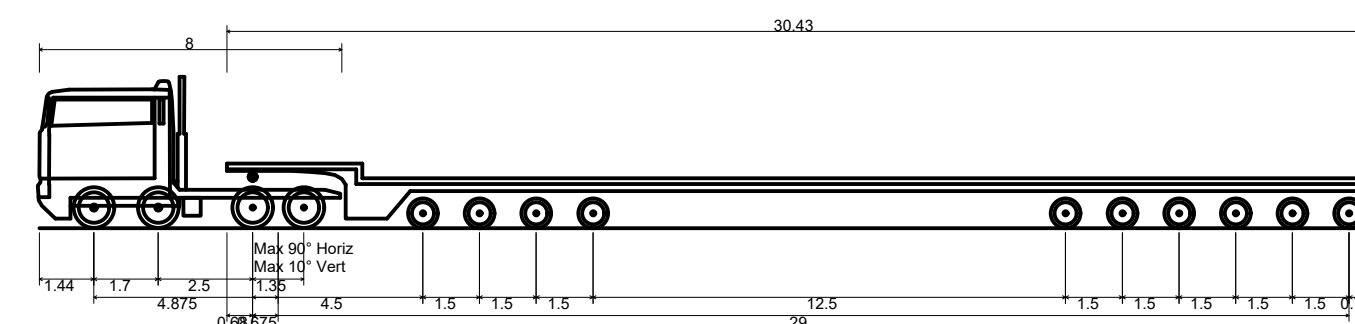

Aylward 4 ax truck neck 4 bed 6 Aghada

Overall Length	35.390m
Overall Width	3.000m
Overall Body Height	4.000m
Min Body Ground Clearance	0.250m
Max Track Width	2.500m
Lock-to-lock time	6.00s
Curb to Curb Turning Radius	7.500m

Client: HARMONY SOLAR EAST LIMERICK LTD.

Project: EAST LIMERICK SUBSTATION DEVELOPMENT,
HOSPITAL, Co. LIMERICK

Drawing Title:
PROPOSED ACCESS ROAD LAYOUT -
SHEET 2 OF 3

Project:	Originator:	Phase:	Element:	Spatial Zone:	Level:	Type:	Role:	Number:
251014	MPA	SS	X	X	XXX	DR	CE	1202
Owner:	Choochot:	Date:	Scale:	Remarks:			Revision:	

mpa **Martin Peters Associates**
Consulting Engineers

Ormonde Road, Kilkenny, R95 AHX8 | T: +353 56 7702761 | E: info@mpa.ie | W: www.mpa.ie

