


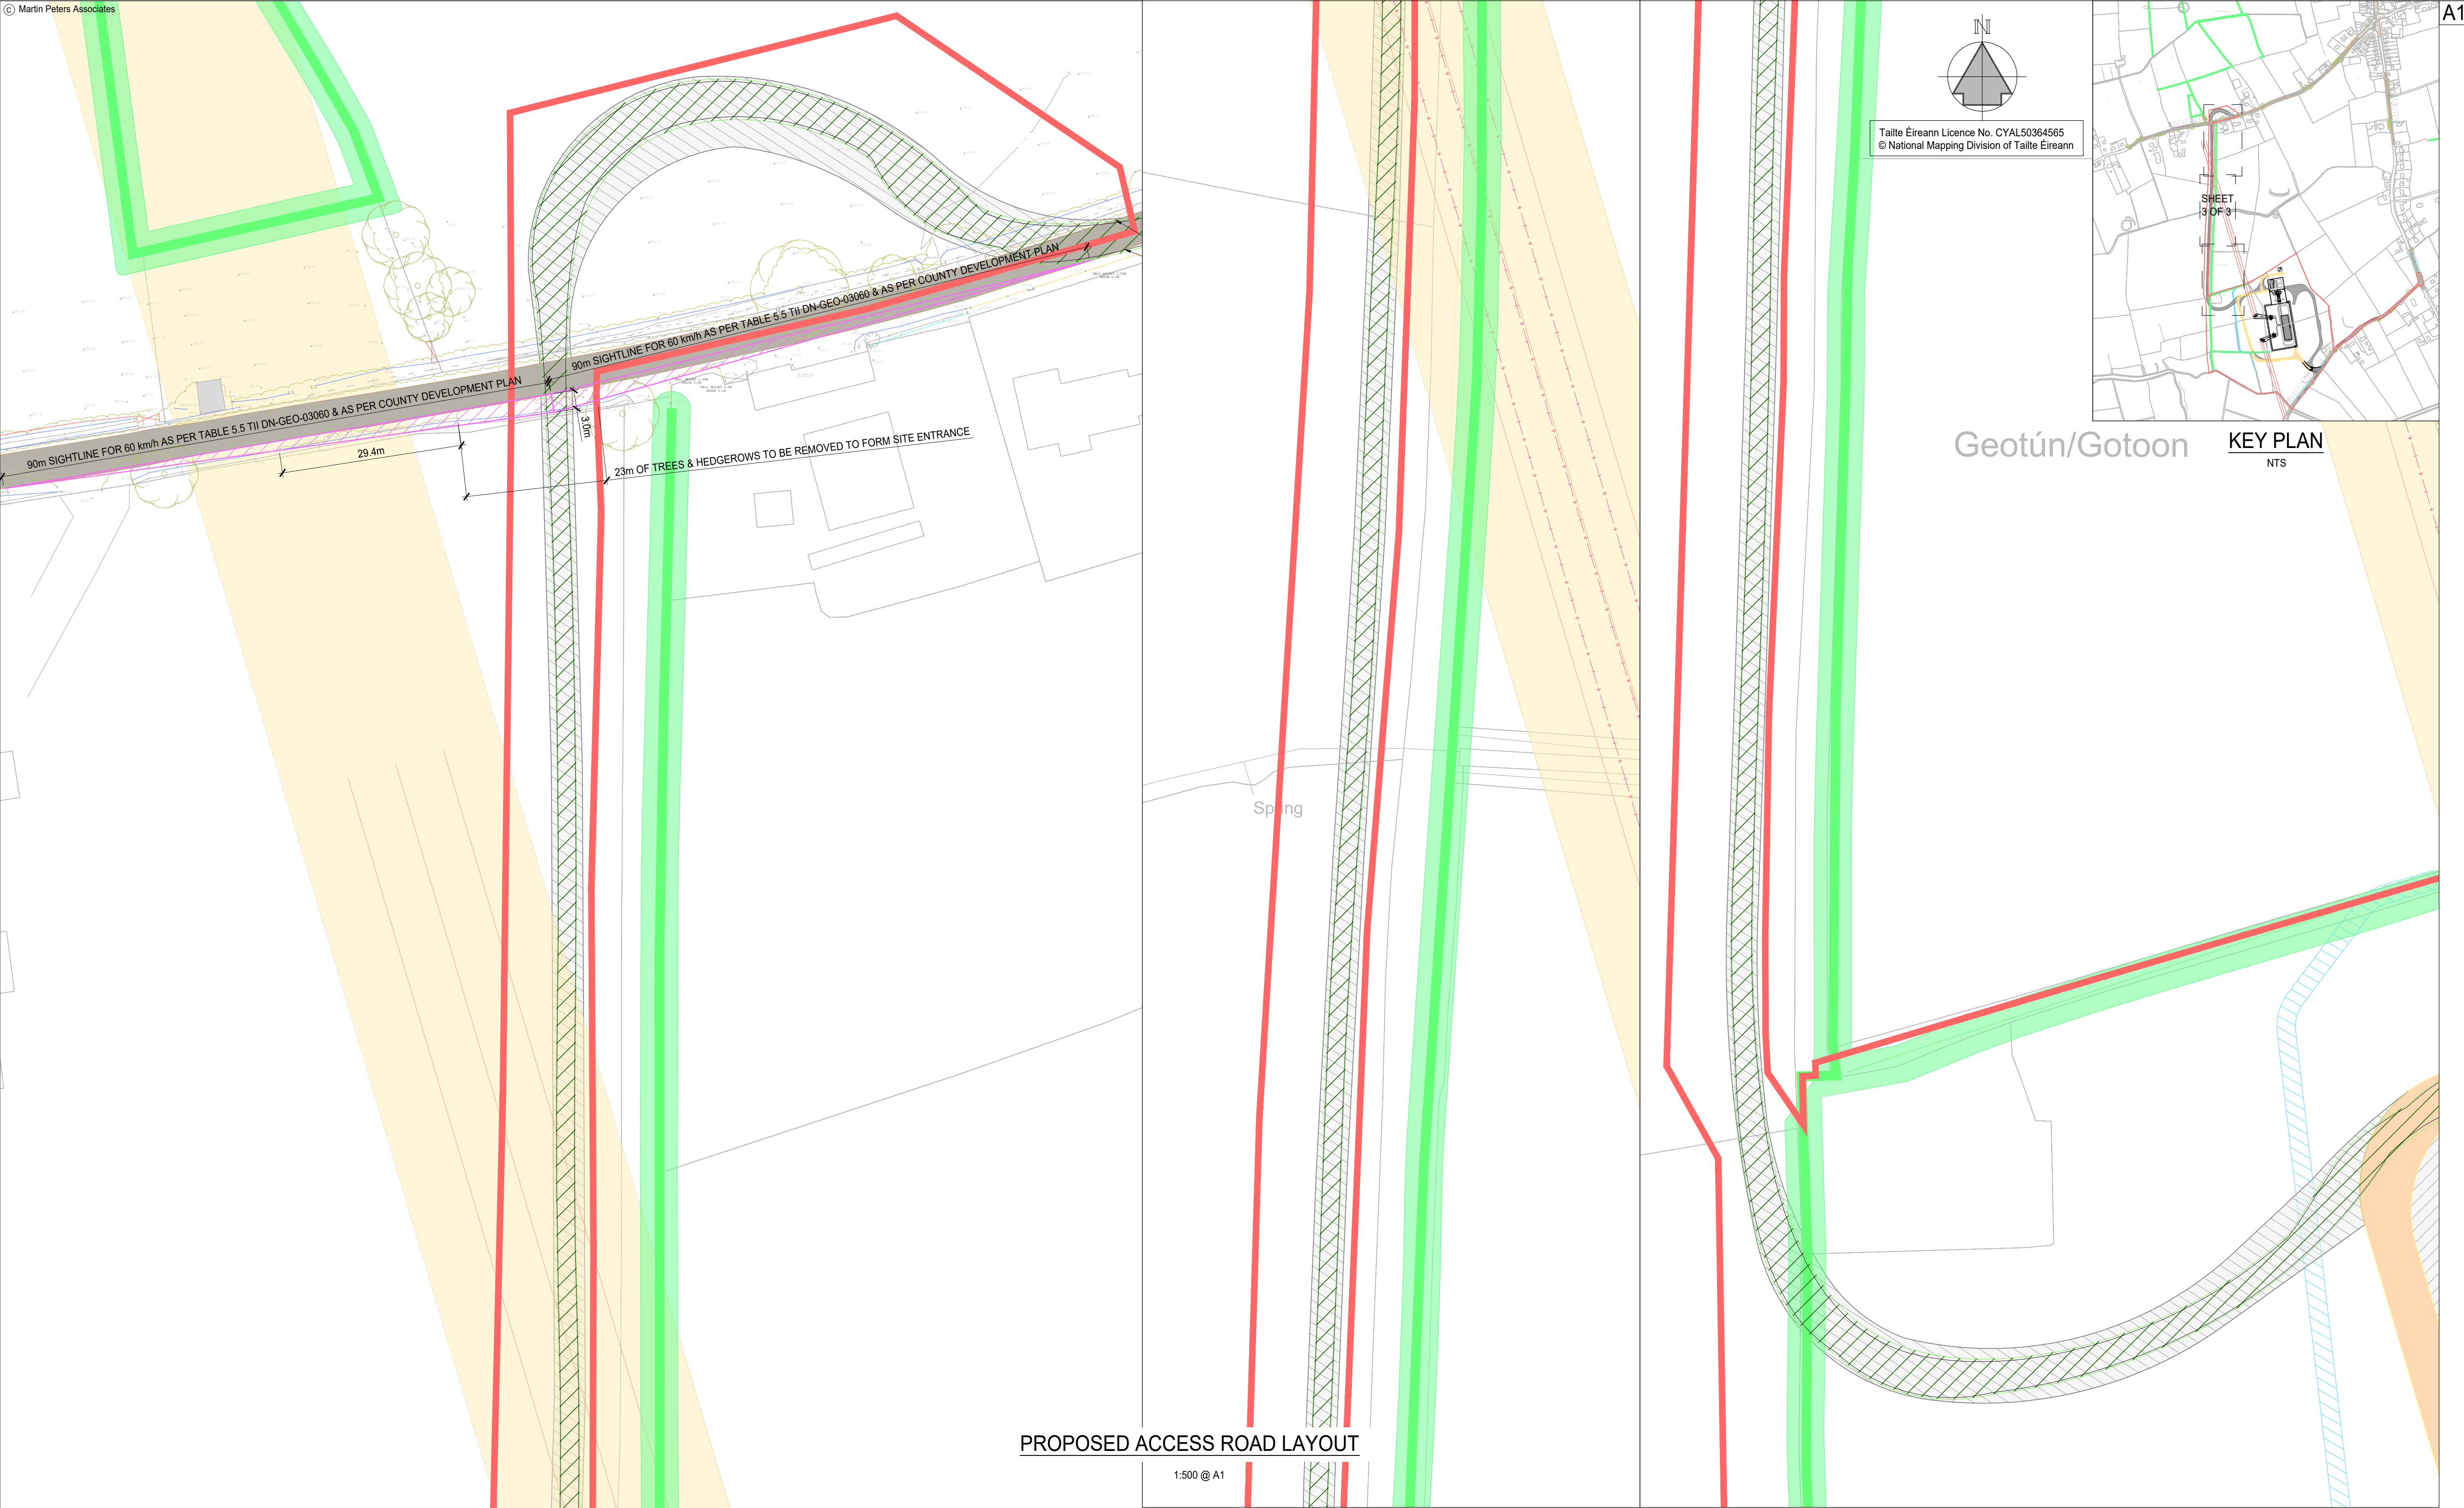


Issue Register					
No.	Date	Description	Drawn	Checked	Approved
01	03/09/20	P1 - PLANNING ISSUE	NDz	MP	MP

GENERAL NOTES:-

- THIS DRAWING TO BE READ IN CONJUNCTION WITH ALL RELEVANT ARCHITECTS & ENGINEERS DRAWINGS & SPECIFICATIONS.
- DO NOT SCALE. USE FIGURED DIMENSIONS ONLY.
- THE CONTRACTOR SHALL VERIFY ALL DIMENSIONS & ELEVATIONS WITH ARCHITECTURAL DRAWINGS PRIOR TO START OF CONSTRUCTION. ALL DISCREPANCIES TO BE NOTIFIED, IN WRITING TO ENGINEERS & ARCHITECTS FOR RESOLUTION.
- ALL DIMENSIONS ON DRAWINGS ARE IN METERS UNLESS OTHERWISE NOTED.

GENERAL LEGEND:-

- DENOTES SITE BOUNDARY
- DENOTES FENCE LINE
- DENOTES BOTTOM OF BANK
- DENOTES ROAD EDGE
- DENOTES PROPOSED KERB

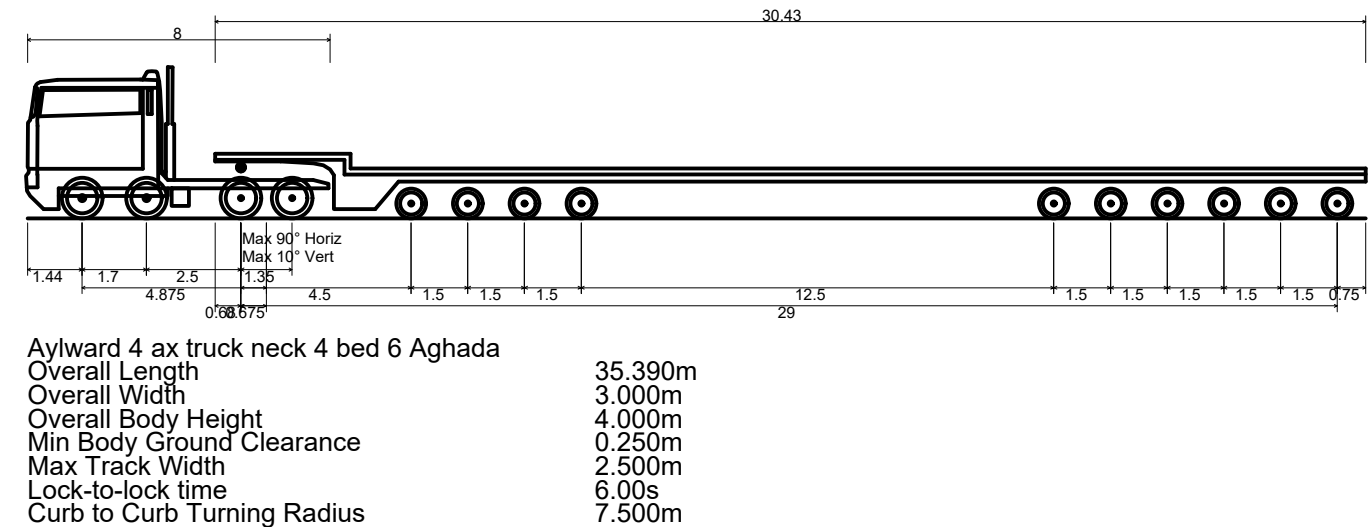

Client: HARMONY SOLAR EAST LIMERICK LTD.

Project: EAST LIMERICK SUBSTATION DEVELOPMENT, HOSPITAL, Co. LIMERICK

Drawing Title: PROPOSED ACCESS ROAD LAYOUT - SHEET 3 OF 3

Project	Originator	Phase	Element	Spatial Zone	Level	Type	Role	Number
251014	MPA	SS	X	X	XXX	DR	CE	1203

Drawn	Checked	Date	Scale	Purpose	Revision
NDz	MJP	29/07/20	1:500	P3 - PLANNING	00

mpa Martin Peters Associates
Consulting Engineers

Ormonde Road, Kiltenny, R55 A1K3 | T: +353 55 7702761 | E: info@mpa.ie | W: www.mpa.ie

ISO 9001
QUALITY MANAGEMENT