

East Limerick Substation Development

NOTES: -

- This drawing is to be read in conjunction with relevant engineering drawings, specifications and reports.
- Dimensions are in meters, & coordinate system is ITM, unless noted otherwise.
- All temporary compounds and working areas shall be reinstated following completion of the construction works, to requirements outlined in the CEMP.

LEGEND: -

Existing 220 kV Structure	
Existing 220kV OHL Conductor	
Site Boundary	
Proposed Temporary Access Track	

ISSUE/REVISION

P0	02.09.2026	Issued For Planning
I/R	DATE	DESCRIPTION

PROJECT NUMBER


300-101309

SHEET TITLE

Site Layout Map
Sheet 1 of 7

SHEET NUMBER

300101309-O-DR-101

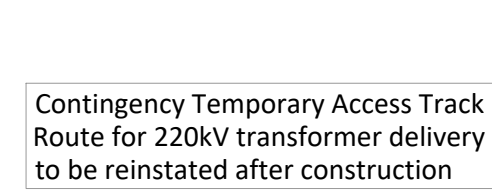

2.81m

m

7.49m

1.45m

MATCHLINE AT DR-102

1:500

10m 0 10m 20m 30m 40m 50m