


ISO A1 594mm x 841mm

Project Management Initials: Designer: LP Checked: AC Approved: AC

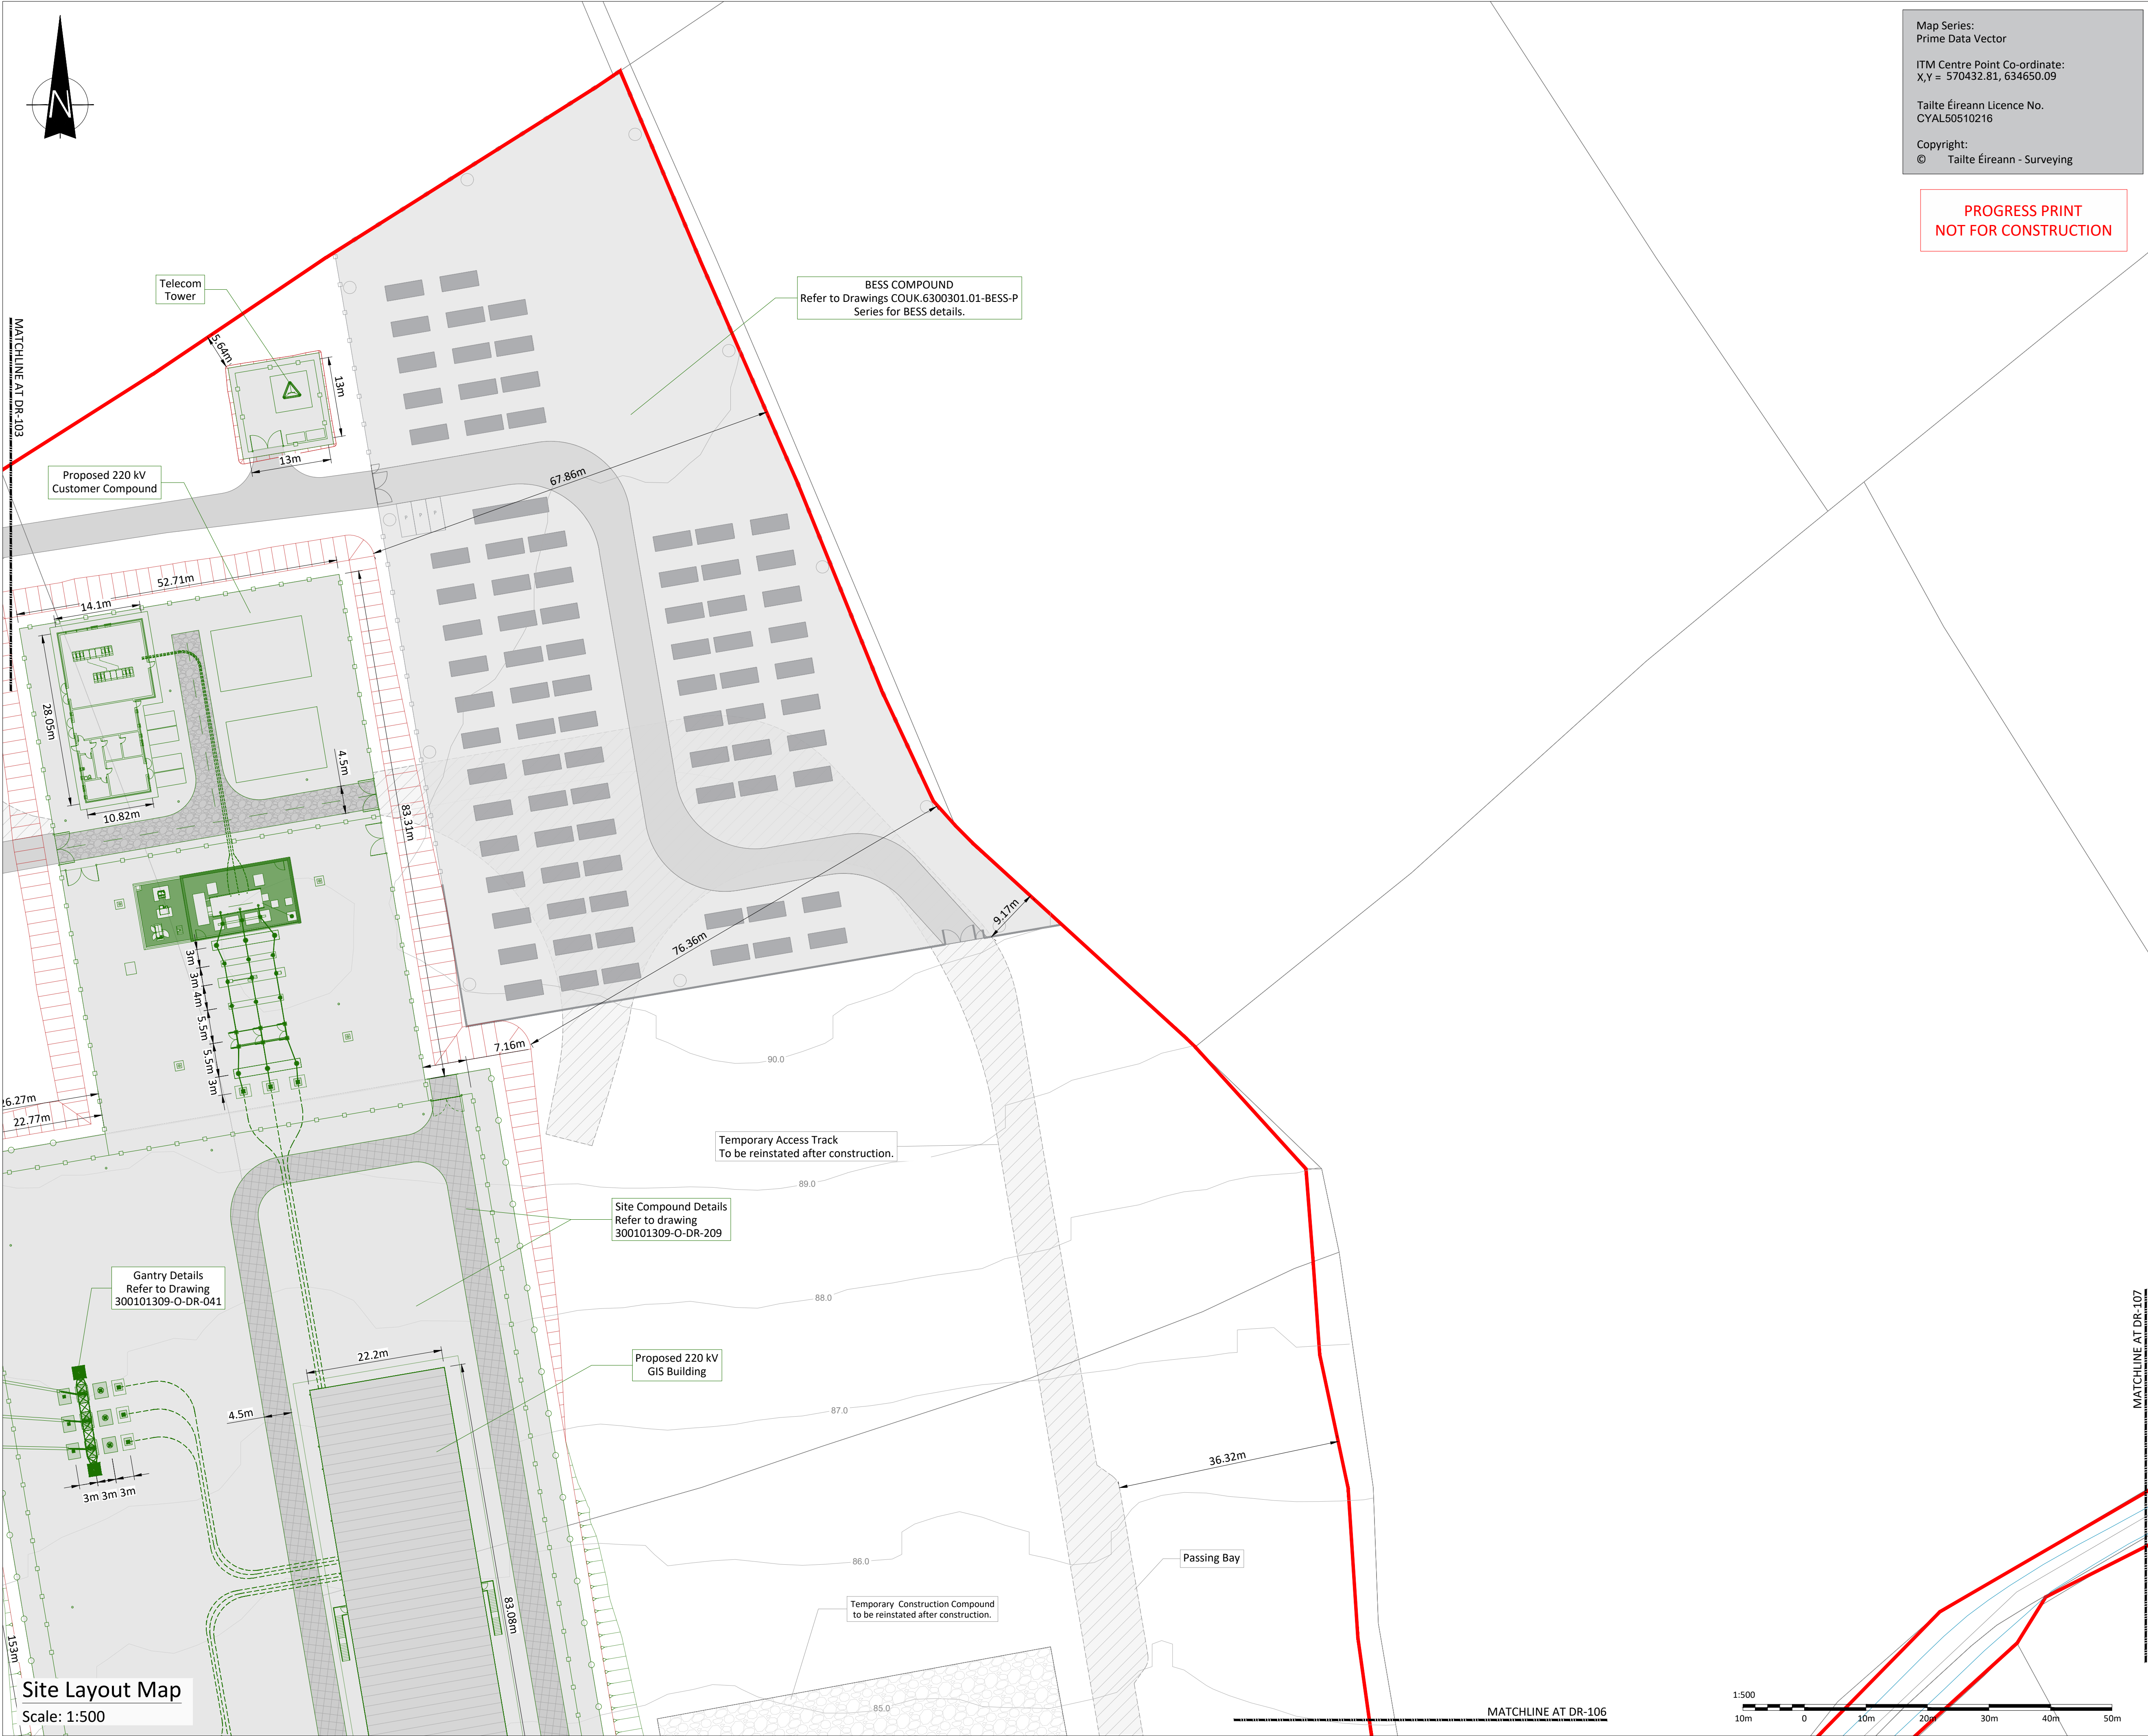

Map Series:
Prime Data Vector

ITM Centre Point Co-ordinate:
X,Y = 570432.81, 634650.09

Tailte Éireann Licence No.
CYAL50510216

Copyright:
© Tailte Éireann - Surveying

**PROGRESS PRINT
NOT FOR CONSTRUCTION**

tli GROUP

Head Office
Beenreigh,
Abbeydorney,
Tralee, Co. Kerry
Ireland
Tel: 00353 66 7135710

Regional Office
Basepoint Business Centre
Stroudley Road, Basingstoke,
Hampshire,
RG24 8UP, UK
Tel: 00 44 1256406664

PROJECT

East Limerick Substation Development

CLIENT

Harmony Solar

CONSULTANTS

GRAVIS PLANNING

- NOTES: -**
- This drawing is to be read in conjunction with relevant engineering drawings, specifications and reports.
 - Dimensions are in meters, & coordinate system is ITM, unless noted otherwise.
 - All temporary compounds and working areas shall be reinstated following completion of the construction works, to requirements outlined in the CEMP.

LEGEND: -

Proposed Access Track	
Proposed Temporary Access Track	
Proposed 220 kV GIS Substation Compound	
EirGrid Internal Road - Asphalt Road	
Customer Internal Road - Concrete Road	
Compound Stone	
Proposed 220 kV New Infrastructure	
Site Boundary	
Cut Area	
Fill Area	
Contour lines	

ISSUE/REVISION

PO	DATE	DESCRIPTION
PO	02.09.2026	Issued For Planning

PROJECT NUMBER
300-101309

SHEET TITLE
Site Layout Map
Sheet 5 of 7

SHEET NUMBER
300101309-O-DR-105